
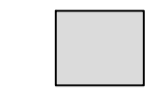


- DO NOT SCALE FROM THIS DRAWING. IF IN DOUBT CONTACT DDS LIMITED.
- ALL DIMENSIONS ARE IN METRES UNLESS OTHERWISE NOTED.
- THIS DRAWING IS TO BE READ IN CONJUNCTION WITH ALL OTHER RELEVANT DRAWINGS RELATING TO THIS PROJECT.
- ALL DIMENSIONS SHOULD BE CHECKED ON SITE PRIOR TO CONSTRUCTION. ANY DISCREPANCIES SHOULD BE IMMEDIATELY NOTIFIED IN WRITING TO DDS LIMITED.
- THE CONTRACTOR SHALL PRIOR TO CONSTRUCTION CHECK AND VERIFY THAT THE DETAILS SHOWN ON THIS DRAWING ARE FULLY COMPATIBLE WITH ANY AS CONSTRUCTED DIMENSIONS OR LEVELS. ANY DISCREPANCIES TO BE REPORTED IMMEDIATELY IN WRITING TO DDS LIMITED.
- THIS DRAWING HAS BEEN PREPARED FOR THE EXCLUSIVE USE OF THE COMMISSIONING PARTY AND UNLESS AGREED IN WRITING BY DDS LIMITED NO OTHER PARTY MAY USE OR RELY ON ITS CONTENTS. NO LIABILITY IS ACCEPTED BY DDS LIMITED FOR ANY USE OF THIS DRAWING OTHER THAN FOR THE PURPOSE FOR WHICH IT WAS ORIGINALLY PREPARED.
- IT SHOULD BE NOTED THAT THIS DRAWING MAY INCLUDE DATA PROVIDED BY THIRD PARTIES. NO LIABILITY IS ACCEPTED BY DDS LIMITED AS TO THE ACCURACY OF THIS DATA.
- THIS DRAWING SHALL NOT BE REPRODUCED IN ANY WAY WITHOUT THE WRITTEN PERMISSION OF DDS LIMITED.

KEY:

-  SPINE ROAD (DESIGNED BY M-EC)
-  TREE*

*REFER TO LANDSCAPE ARCHITECT'S DRAWINGS FOR DETAILS

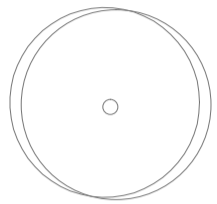

REV	DESCRIPTION	DATE	BY	AUTH
A	CAR PARK ACCESS REPOSITIONED.	08.06.16	CAO	CAO

CLIENT
BARRATT WEST MIDLANDS

PROJECT
**LONGFORD PARK
SPORTS PAVILION & CAR PARK**

TITLE
**GENERAL ARRANGEMENT
LAYOUT**

STATUS
PRELIMINARY/TENDER

DRAWN CAO	AUTHORISED CAO	SCALE 1:200@A1	DATE 15.04.16
--------------	-------------------	-------------------	------------------

PROJECT NO. 0006	DRAWING NO. 10	REV A
---------------------	-------------------	----------

dds Development Design Solutions Ltd
 4 Trisnon Road
 Bromsgrove
 B60 2SE
 T: 07814 256 851
 E: cormac@development-design.co.uk