


**GENERAL NOTES.**




- DO NOT SCALE THIS DRAWING.
- THIS DRAWING IS TO BE READ IN CONJUNCTION WITH ALL OTHER RELEVANT ENGINEERS, ARCHITECTS AND SPECIALIST DESIGN DRAWINGS AND DETAILS.
- ALL DIMENSIONS ARE IN METRES UNLESS NOTED OTHERWISE. ALL LEVELS ARE IN METRES UNLESS NOTED OTHERWISE.
- ANY DISCREPANCIES NOTED ON SITE ARE TO BE REPORTED TO THE ENGINEER IMMEDIATELY.
- ALL DRAINAGE WORKS SHALL BE CARRIED OUT IN ACCORDANCE WITH SEWERS FOR ADOPTION 6TH EDITION.
- THE CONTRACTOR SHALL CHECK ALL TIE-INS FOR LINE AND LEVEL WITH EXISTING BEFORE COMMENCING ANY WORKS. THE ENGINEER SHALL BE NOTIFIED IMMEDIATELY IN WRITING, SHOULD ANY ERRORS BE FOUND.
- IT IS THE RESPONSIBILITY OF THE CONTRACTOR TO LOCATE ANY SERVICE APPARATUS IN THE VICINITY OF THE WORKS. THE CLIENT WILL ACCEPT NO CLAIMS WHATSOEVER IN RESPECT OF ANY LOSSES OR DAMAGE CAUSED IN RESPECT OF SUCH APPARATUS, HOWEVER CAUSED.
- IT IS THE RESPONSIBILITY OF THE CONTRACTOR TO EXECUTE THE WORKS AT ALL TIMES IN STRICT ACCORDANCE WITH THE REQUIREMENTS OF THE HEALTH AND SAFETY AT WORK ACT 1974, AND THE C.D.M. REGULATIONS 2007. THE CONTRACTOR WILL BE DEEMED TO HAVE ALLOWED FOR FULL COMPLIANCE, INCLUDING FULL LIAISON WITH THE CDM CO-ORDINATOR, WITHIN HIS RATES.
- THE CONTRACTOR IS RESPONSIBLE FOR ENSURING THAT ALL WORKS ARE TO THE SATISFACTION OF THE ENGINEER, AND SHALL BE DEEMED TO HAVE INCLUDED WITHIN HIS RATES FOR ANY NECESSARY TESTING.
- THE CONTRACTOR WILL BE RESPONSIBLE FOR PROVIDING ALL NECESSARY DE-WATERING AND TRENCH SUPPORT TO EXECUTE THE WORKS IN A SATISFACTORY MANNER, AND SHALL BE DEEMED TO HAVE ALLOWED FOR THE SAME WITHIN HIS RATES.
- ALL BURIED CONCRETE PRODUCTS AND MORTAR SHALL BE MADE USING SULPHATE RESISTING CEMENT.
- ALL MATERIALS FOR USE IN THE CONTRACT MUST BE BS ITEM MARKED.
- ALL LIFTING EYES IN P.C.C. PRODUCTS SHALL BE POINTED SMOOTH AFTER FORMING.
- DUE TO A CHANGE IN COMPANY STANDARDS THIS DRAWING HAS BEEN RE-NUMBERED. REFER TO PREVIOUS DRAWING NUMBERS 20488\_02\_77 TO 84.

**KEY**

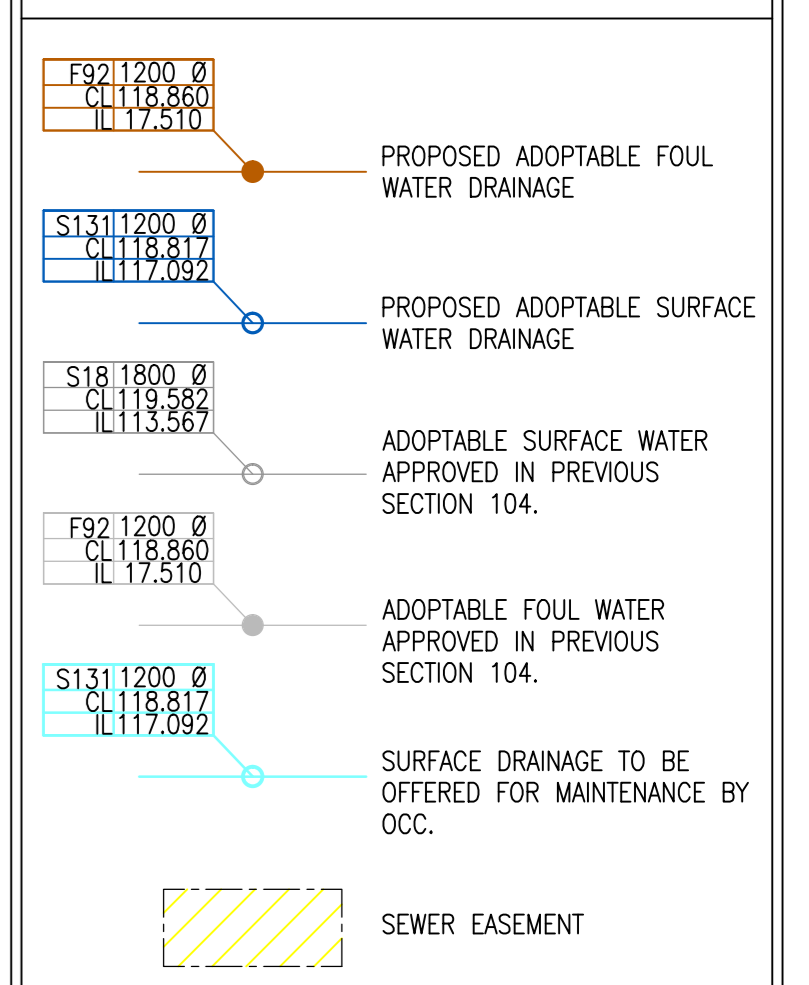

0005

A		PLANNING LAYOUT REVISED APPLIED DRAINAGE	KM	KA	29.03.14
REV		UPDATED TO SUIT NEW LAYOUT	DRN	CHK	DATE
PROJECT:					
<b>LONGFORD PARK BODICOTE BANBURY</b>					
DRAWING TITLE:					
<b>PHASE 2 ADOPTABLE DRAINAGE GENERAL ARRANGEMENT SHEET 1 OF 4</b>					
CLIENT:					
<b>BARRATT HOMES, BOVIS HOMES TAYLOR WIMPEY</b>					
DRAWING NUMBER:					
<b>20488_02_070_31</b>					
REVISION:	SHEET SIZE:	SCALE:			
A	A0	1:500			
DRAWN BY:	CHECKED BY:	DATE:			
KA	KM	29.08.14			
STATUS:					
<b>TENDER</b>					
<b>MEC</b>					
<small>         Warrington House, Lakeside Road, Banbury, Oxfordshire OX15 4JF          T: 01235 264750 F: 01235 264751          www.mec.co.uk       </small>					
<small>         ORDNANCE SURVEY © CROWN COPYRIGHT 2010. ALL RIGHTS RESERVED.          LICENCE NUMBER 10004232.       </small>					

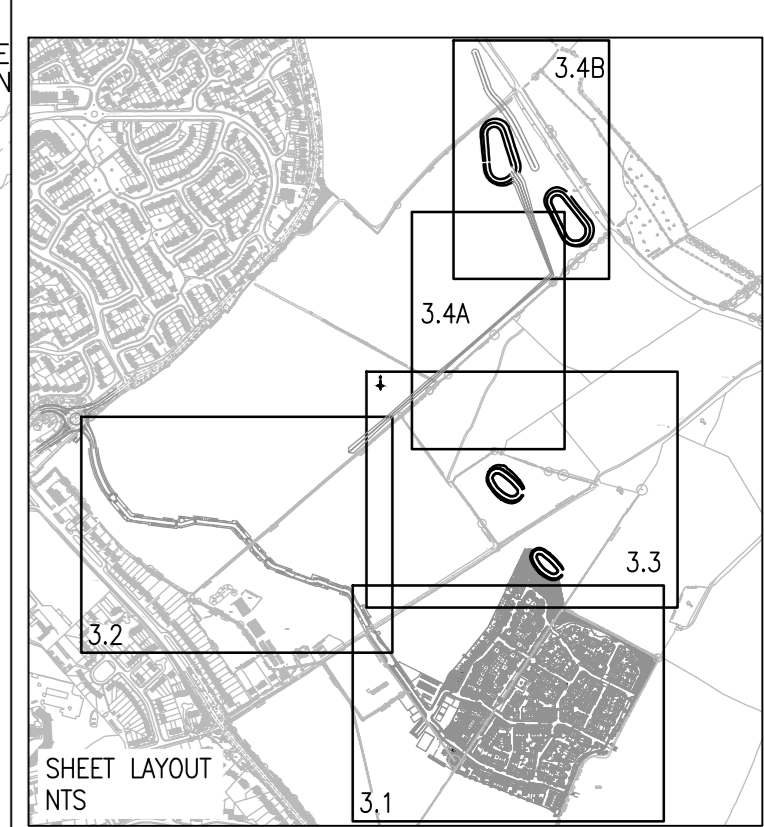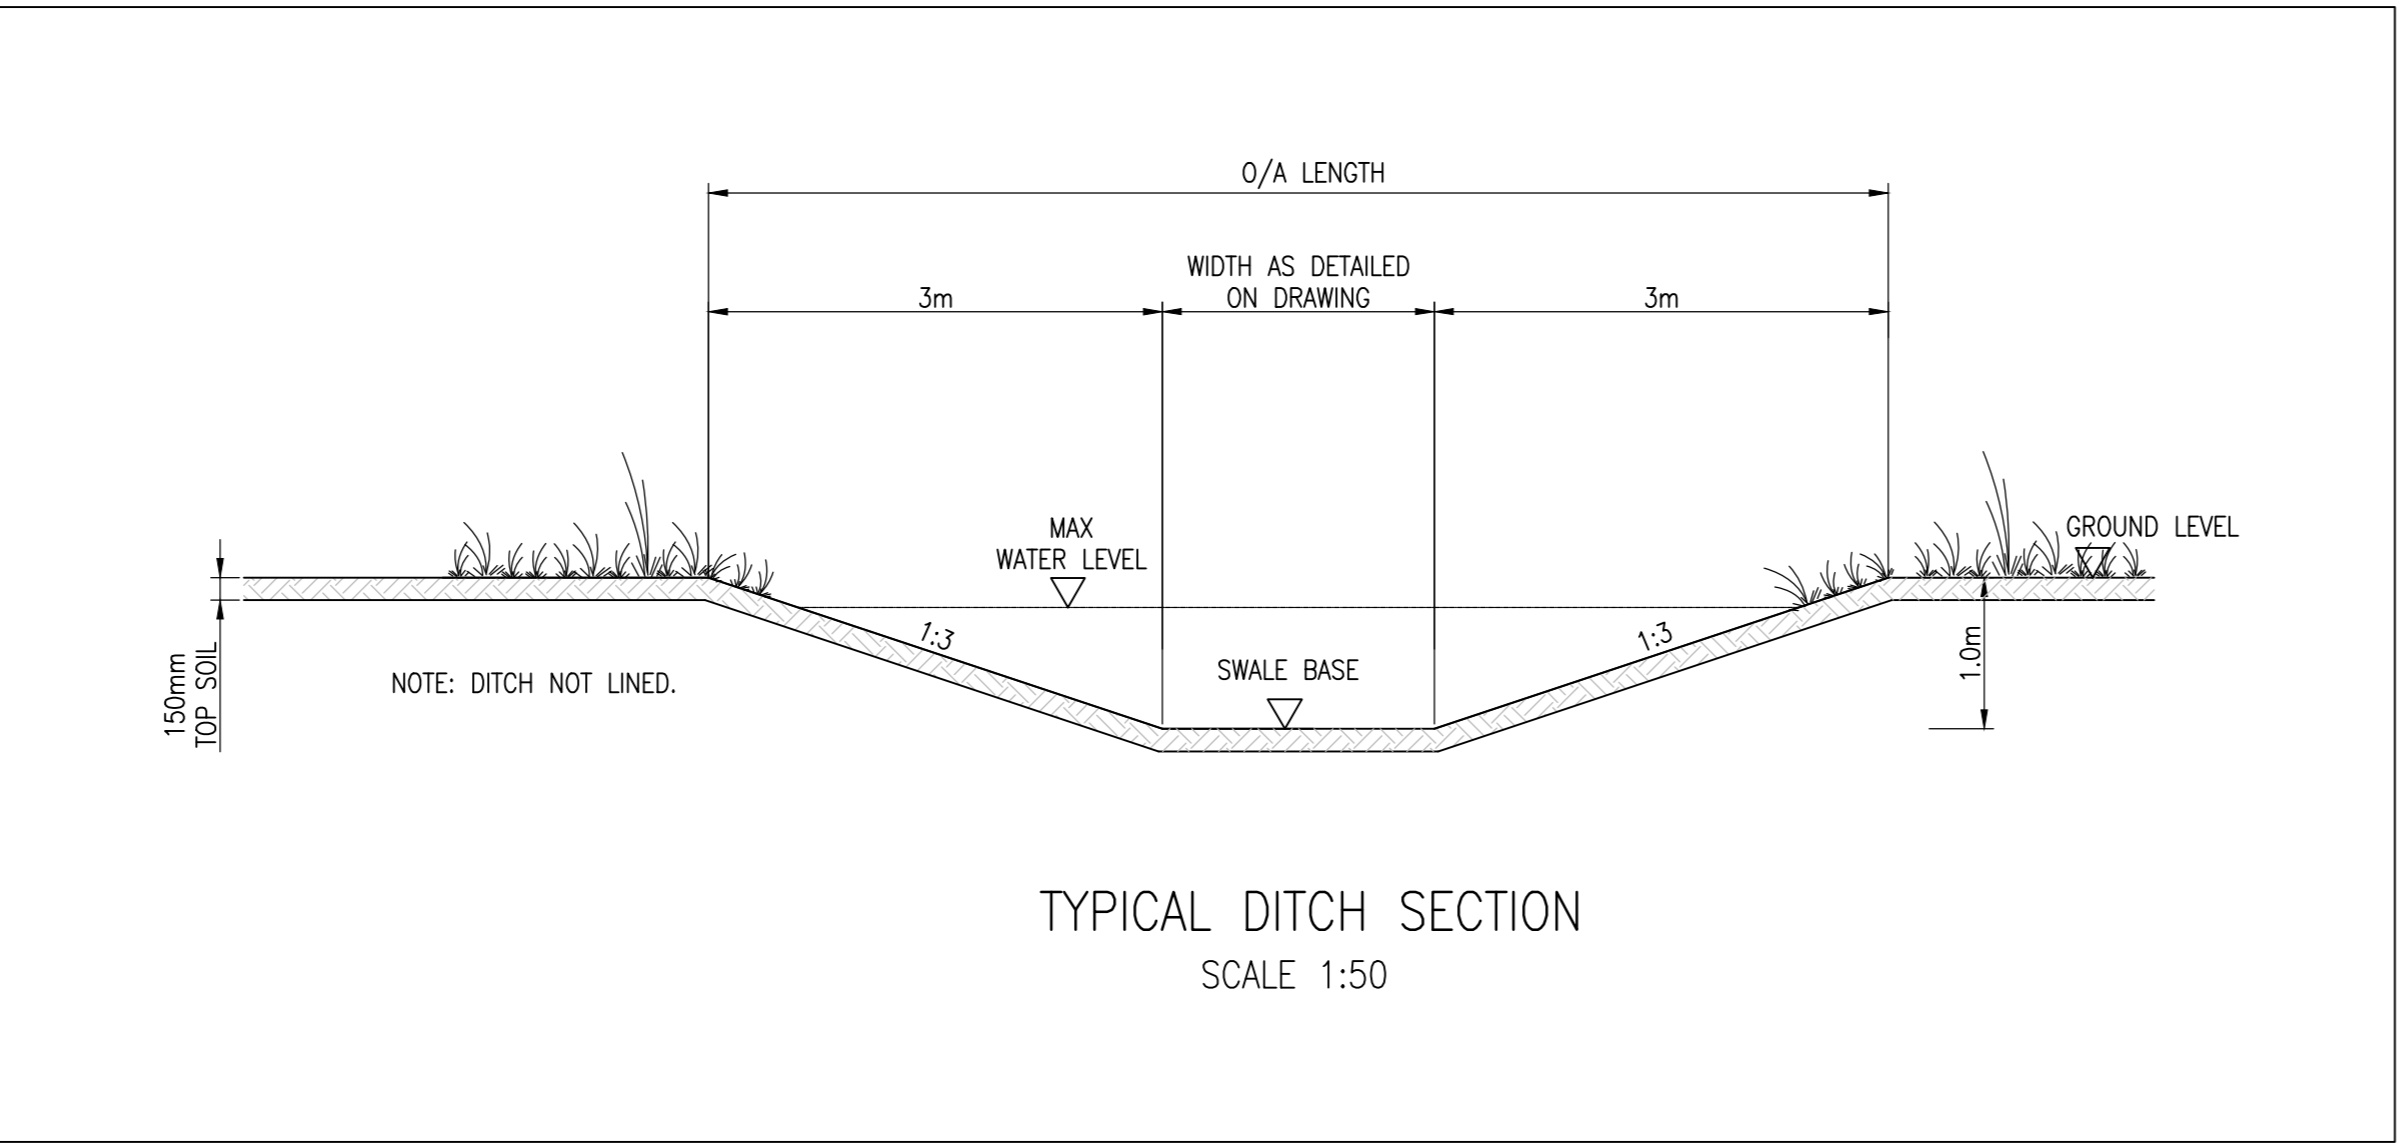
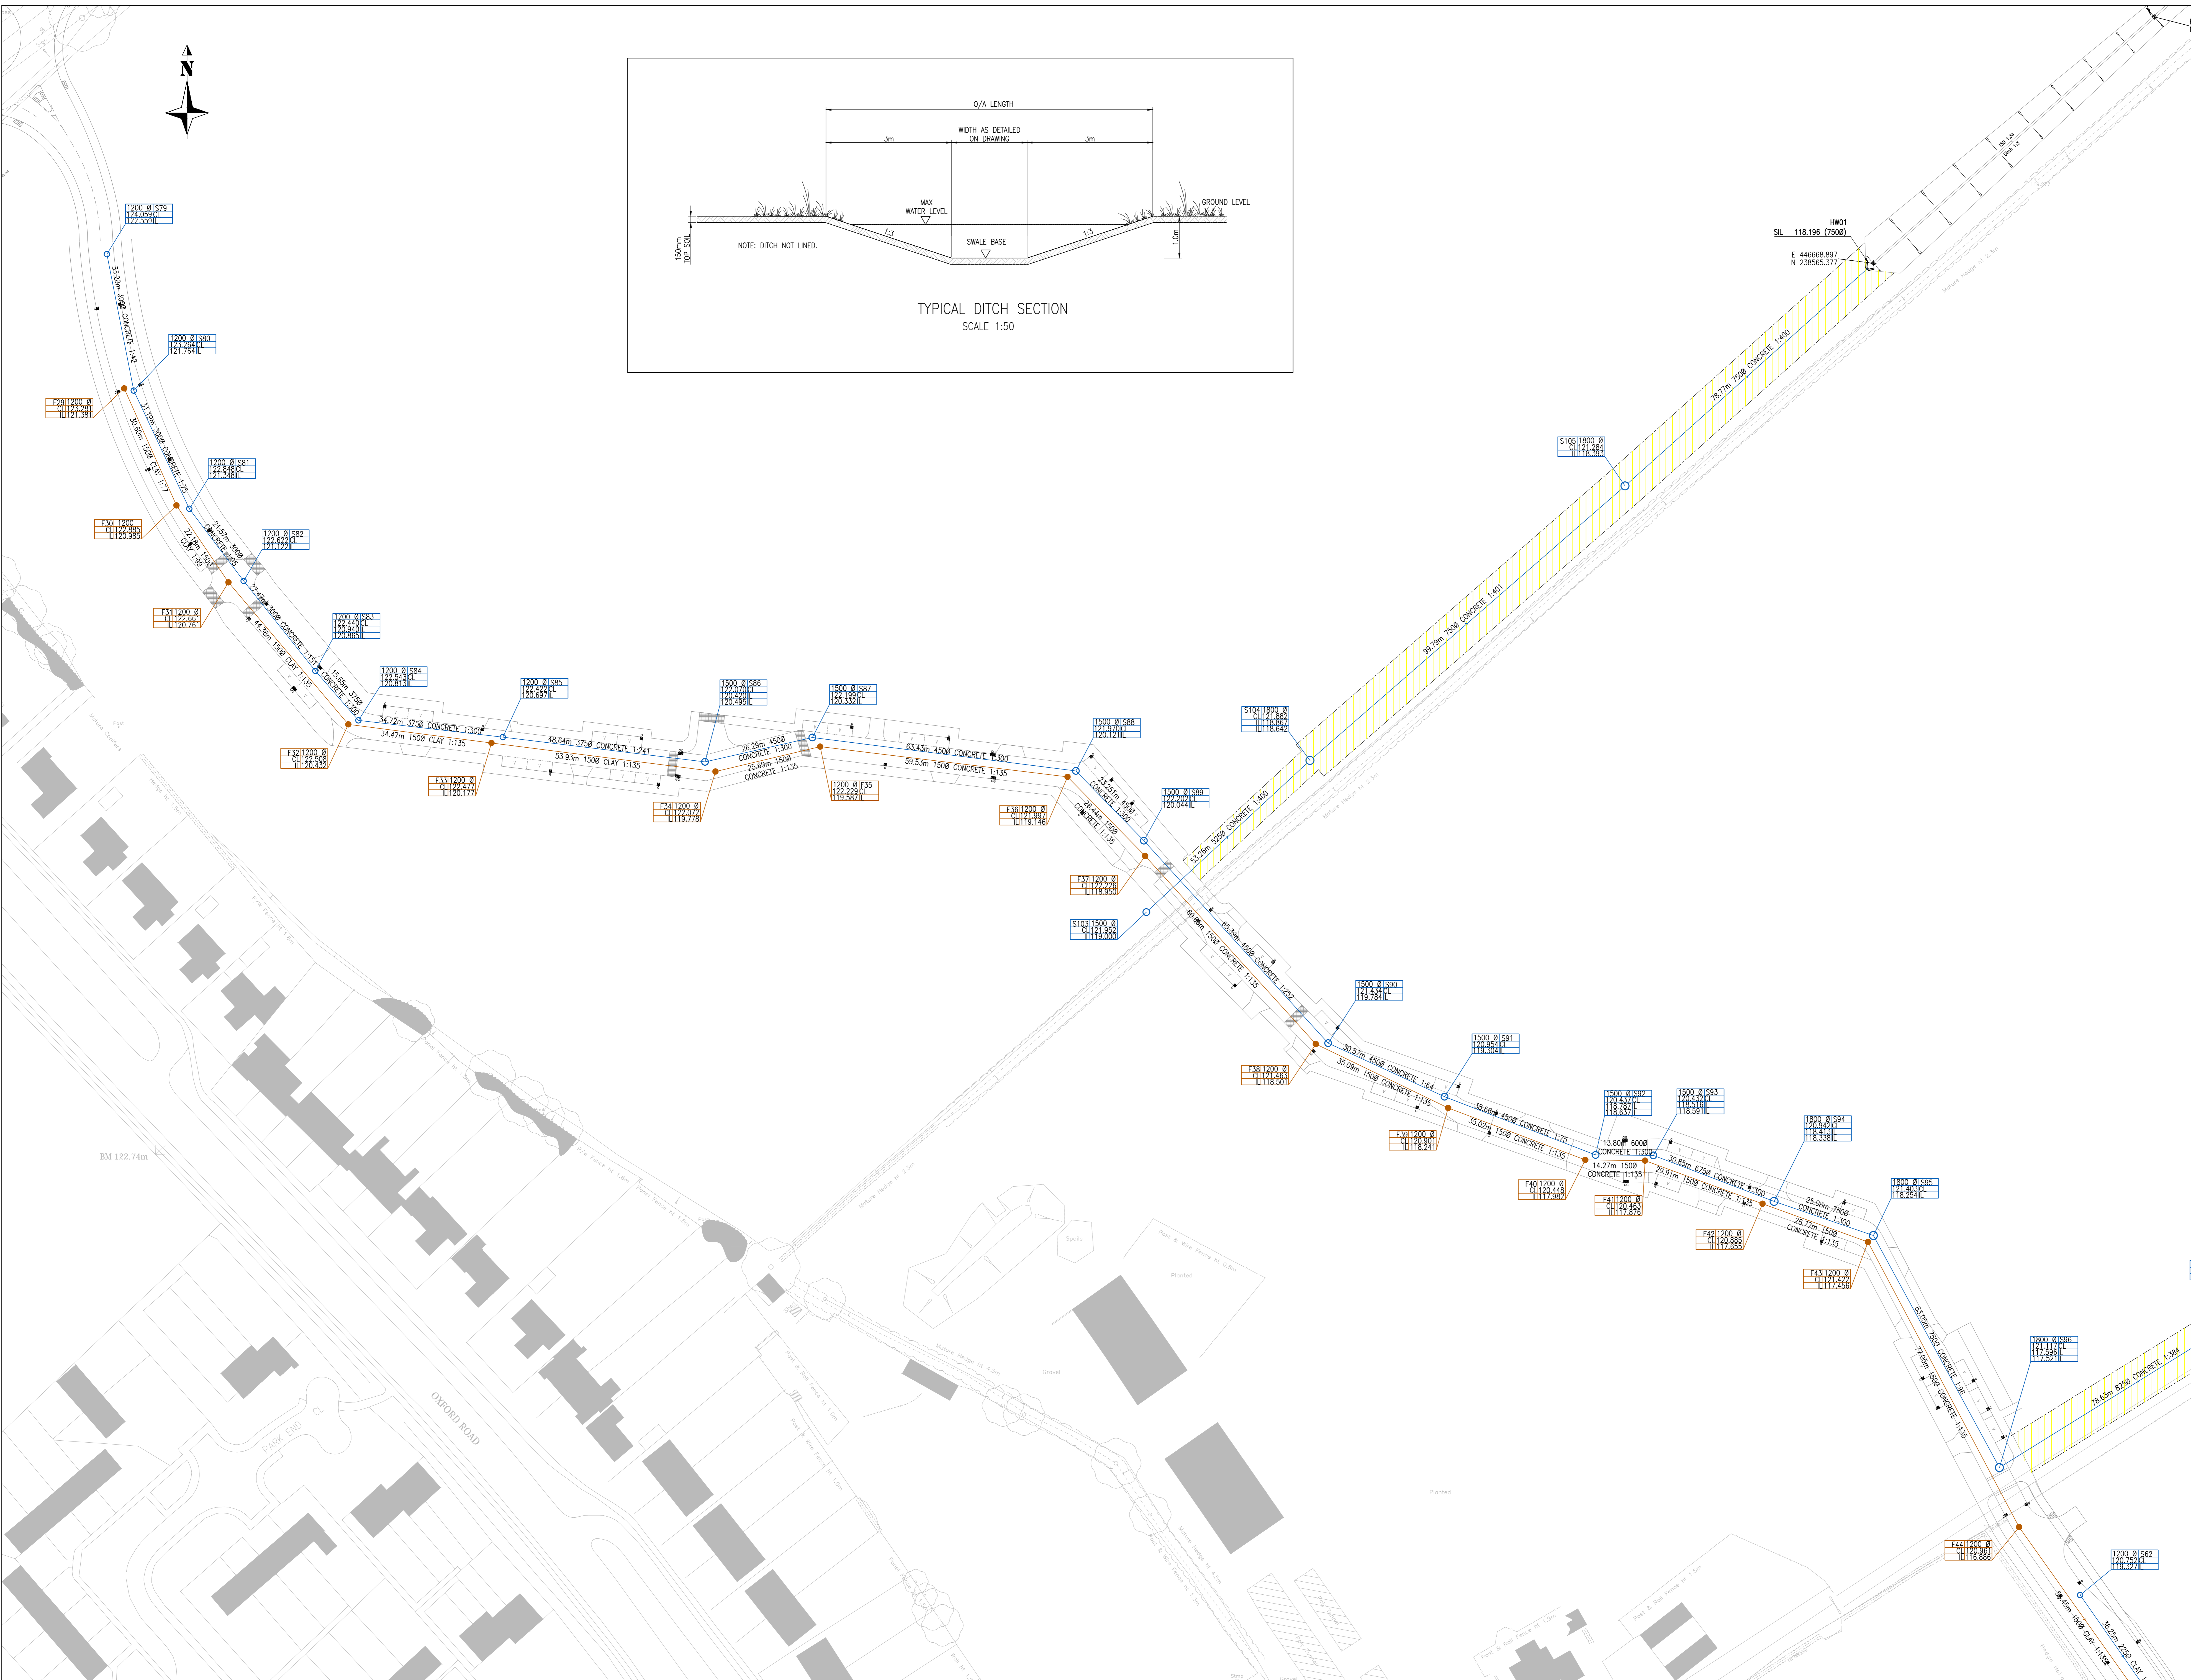


- GENERAL NOTES.**
- DO NOT SCALE THIS DRAWING.
  - THIS DRAWING IS TO BE READ IN CONJUNCTION WITH ALL OTHER RELEVANT ENGINEERS, ARCHITECTS AND SPECIALIST DESIGN DRAWINGS AND DETAILS.
  - ALL DIMENSIONS ARE IN METRES UNLESS NOTED OTHERWISE. ALL LEVELS ARE IN METRES UNLESS NOTED OTHERWISE.
  - ANY DISCREPANCIES NOTED ON SITE ARE TO BE REPORTED TO THE ENGINEER IMMEDIATELY.
  - ALL DRAINAGE WORKS SHALL BE CARRIED OUT IN ACCORDANCE WITH SEWERS FOR ADOPTION 6TH EDITION.
  - THE CONTRACTOR SHALL CHECK ALL TIE-INS FOR LINE AND LEVEL WITH EXISTING BEFORE COMMENCING ANY WORKS. THE ENGINEER SHALL BE NOTIFIED IMMEDIATELY IN WRITING, SHOULD ANY ERRORS BE FOUND.
  - IT IS THE RESPONSIBILITY OF THE CONTRACTOR TO LOCATE ANY SERVICE APPARATUS IN THE VICINITY OF THE WORKS. THE CLIENT WILL ACCEPT NO CLAIMS WHATSOEVER IN RESPECT OF ANY LOSSES OR DAMAGE CAUSED IN RESPECT OF SUCH APPARATUS, HOWEVER CAUSED.
  - IT IS THE RESPONSIBILITY OF THE CONTRACTOR TO EXECUTE THE WORKS AT ALL TIMES IN STRICT ACCORDANCE WITH THE REQUIREMENTS OF THE HEALTH AND SAFETY AT WORK ACT 1974, AND THE C.D.M. REGULATIONS 2007. THE CONTRACTOR WILL BE DEEMED TO HAVE ALLOWED FOR FULL COMPLIANCE, INCLUDING FULL LIAISON WITH THE CDM CO-ORDINATOR, WITHIN HIS RATES.
  - THE CONTRACTOR IS RESPONSIBLE FOR ENSURING THAT ALL WORKS ARE TO THE SATISFACTION OF THE ENGINEER, AND SHALL BE DEEMED TO HAVE INCLUDED WITHIN HIS RATES FOR ANY NECESSARY TESTING.
  - THE CONTRACTOR WILL BE RESPONSIBLE FOR PROVIDING ALL NECESSARY DE-WATERING AND TRENCH SUPPORT TO EXECUTE THE WORKS IN A SATISFACTORY MANNER, AND SHALL BE DEEMED TO HAVE ALLOWED FOR THE SAME WITHIN HIS RATES.
  - ALL BURIED CONCRETE PRODUCTS AND MORTAR SHALL BE MADE USING SULPHATE RESISTING CEMENT.
  - ALL MATERIALS FOR USE IN THE CONTRACT MUST BE BS KITEMARKED.
  - ALL LIFTING EYES IN P.C.C. PRODUCTS SHALL BE POINTED SMOOTH AFTER FORMING.
  - DUE TO A CHANGE IN COMPANY STANDARDS THIS DRAWING HAS BEEN RE-NUMBERED. REFER TO PREVIOUS DRAWING NUMBERS 20488\_02\_77 TO 84.


**KEY**

	PROPOSED ADOPTABLE FOUL WATER DRAINAGE
	PROPOSED ADOPTABLE SURFACE WATER DRAINAGE
	ADOPTABLE SURFACE WATER APPROVED IN PREVIOUS SECTION 104.
	ADOPTABLE FOUL WATER APPROVED IN PREVIOUS SECTION 104.
	SURFACE DRAINAGE TO BE OFFERED FOR MAINTENANCE BY OCC.
	SEWER EASEMENT

<p>REVISIONS:</p> <table border="1"> <tr> <th>NO.</th> <th>DESCRIPTION</th> <th>BY</th> <th>DATE</th> </tr> <tr> <td>A</td> <td>PLANNING CAUSITY REV'G APPLIED DRAINAGE UPDATED TO RUST NEW LAYOUT</td> <td>KM</td> <td>29.08.24</td> </tr> <tr> <td>B</td> <td>AMENDMENTS</td> <td>DRN</td> <td>CHK</td> </tr> </table>				NO.	DESCRIPTION	BY	DATE	A	PLANNING CAUSITY REV'G APPLIED DRAINAGE UPDATED TO RUST NEW LAYOUT	KM	29.08.24	B	AMENDMENTS	DRN	CHK
NO.	DESCRIPTION	BY	DATE												
A	PLANNING CAUSITY REV'G APPLIED DRAINAGE UPDATED TO RUST NEW LAYOUT	KM	29.08.24												
B	AMENDMENTS	DRN	CHK												
<p>PROJECT:</p> <p><b>LONGFORD PARK BODICOTE BANBURY</b></p>															
<p>DRAWING TITLE:</p> <p><b>PHASE 2 ADOPTABLE DRAINAGE GENERAL ARRANGEMENT SHEET 2 OF 4</b></p>															
<p>CLIENT:</p> <p><b>BARRATT HOMES, BOVIS HOMES TAYLOR WIMPEY</b></p>															
<p>DRAWING NUMBER:</p> <p><b>20488_02_070_3.2</b></p>															
<p>REVISION:</p> <p><b>A</b></p>	<p>SHEET SIZE:</p> <p><b>A0</b></p>	<p>SCALE:</p> <p><b>1:500</b></p>													
<p>DRAWN BY:</p> <p><b>KA</b></p>	<p>CHECKED BY:</p> <p><b>KM</b></p>	<p>DATE:</p> <p><b>29.08.24</b></p>													
<p>STATUS:</p> <p><b>TENDER</b></p>															
<p><b>MEC</b> <small>Multimedia House Limited 7 Old Street, London EC1A 1DU Tel: 020 7460 8888 www.mec.co.uk</small></p>															
<p>ORDNANCE SURVEY © CROWN COPYRIGHT 2024. ALL RIGHTS RESERVED. LICENCE NUMBER 10000432.</p>															

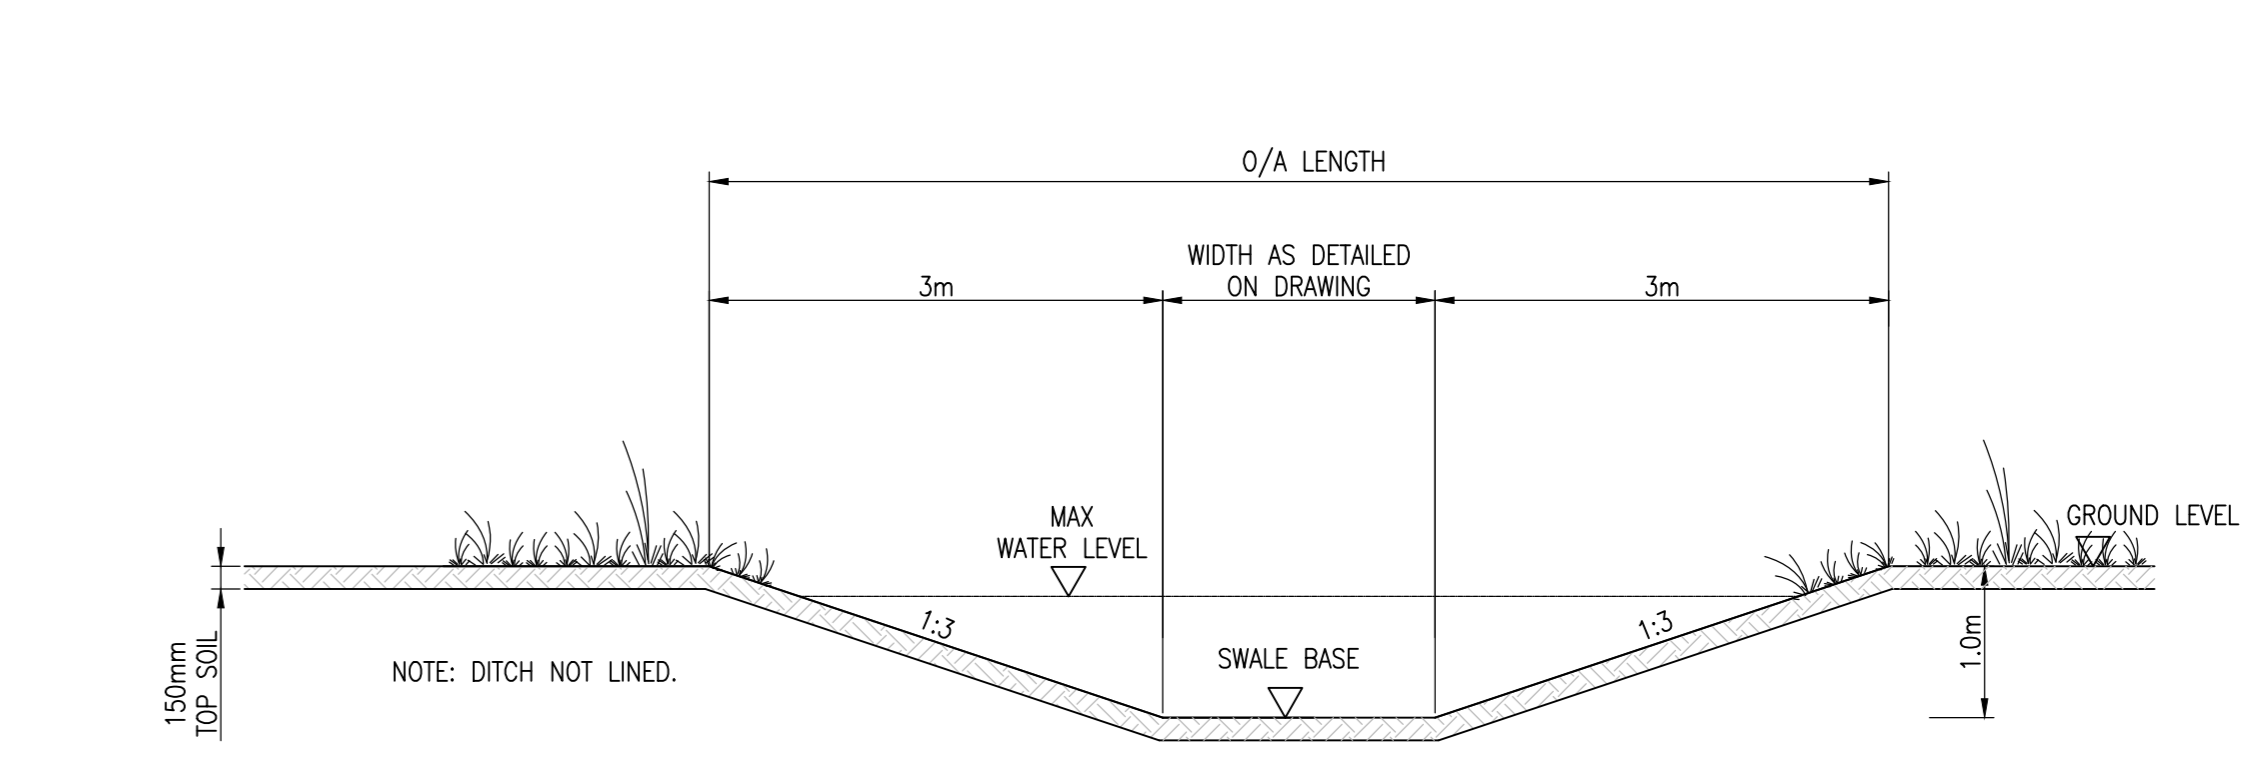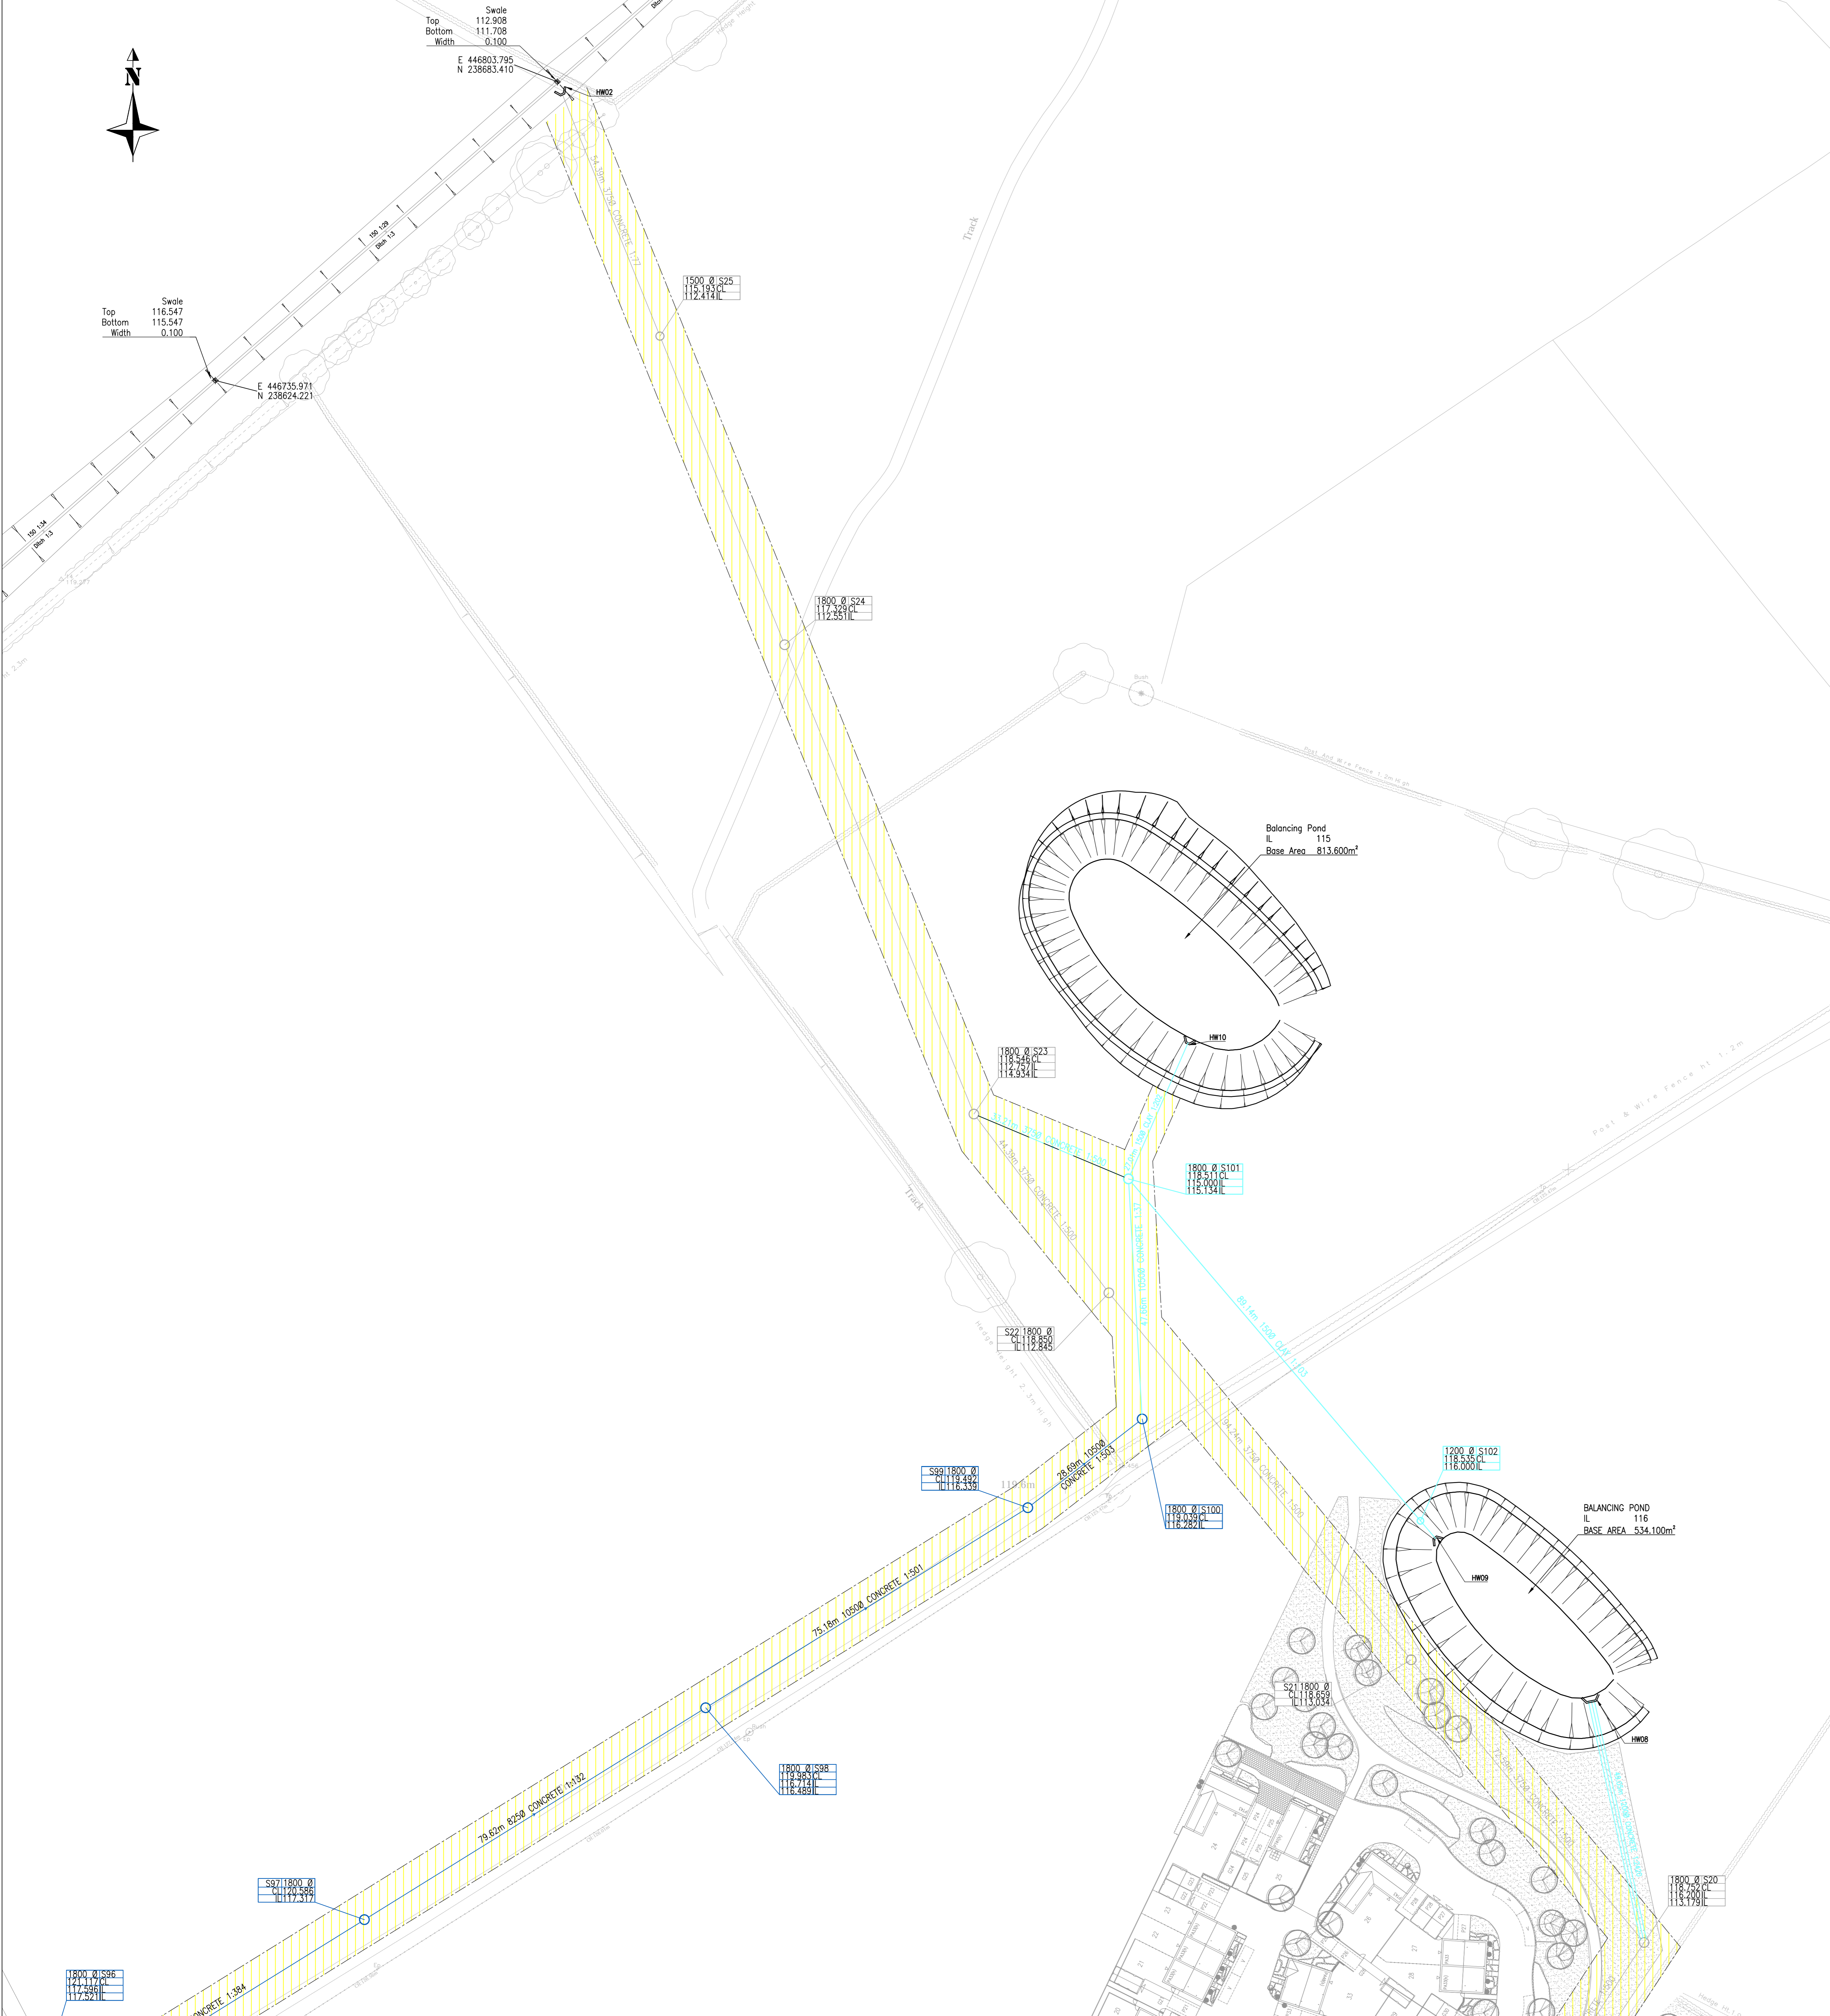


TYPICAL DITCH SECTION  
SCALE 1:50

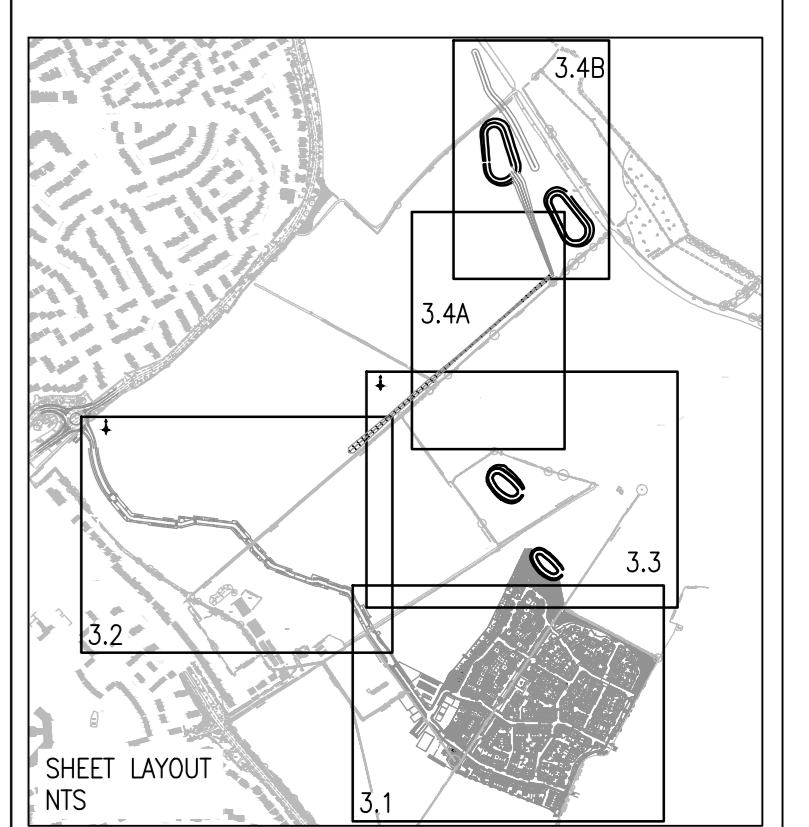




GENERAL NOTES

- DO NOT SCALE THIS DRAWING.
- THIS DRAWING IS TO BE READ IN CONJUNCTION WITH ALL OTHER RELEVANT ENGINEERS, ARCHITECTS AND SPECIALIST DESIGN DRAWINGS AND DETAILS.
- ALL DIMENSIONS ARE IN METRES UNLESS NOTED OTHERWISE. ALL LEVELS ARE IN METRES UNLESS NOTED OTHERWISE.
- ANY DISCREPANCIES NOTED ON SITE ARE TO BE REPORTED TO THE ENGINEER IMMEDIATELY.
- ALL DRAINAGE WORKS SHALL BE CARRIED OUT IN ACCORDANCE WITH SEWERS FOR ADOPTION 6TH EDITION.
- THE CONTRACTOR SHALL CHECK ALL TIE-INS FOR LINE AND LEVEL WITH EXISTING BEFORE COMMENCING ANY WORKS. THE ENGINEER SHALL BE NOTIFIED IMMEDIATELY IN WRITING, SHOULD ANY ERRORS BE FOUND.
- IT IS THE RESPONSIBILITY OF THE CONTRACTOR TO LOCATE ANY SERVICE APPARATUS IN THE VICINITY OF THE WORKS. THE CLIENT WILL ACCEPT NO CLAIMS WHATSOEVER IN RESPECT OF ANY LOSSES OR DAMAGE CAUSED IN RESPECT OF SUCH APPARATUS, HOWEVER CAUSED.
- IT IS THE RESPONSIBILITY OF THE CONTRACTOR TO EXECUTE THE WORKS AT ALL TIMES IN STRICT ACCORDANCE WITH THE REQUIREMENTS OF THE HEALTH AND SAFETY AT WORK ACT 1974, AND THE C.D.M. REGULATIONS 2007. THE CONTRACTOR WILL BE DEEMED TO HAVE ALLOWED FOR FULL COMPLIANCE, INCLUDING FULL LIAISON WITH THE CDM CO-ORDINATOR, WITHIN HIS RATES.
- THE CONTRACTOR IS RESPONSIBLE FOR ENSURING THAT ALL WORKS ARE TO THE SATISFACTION OF THE ENGINEER, AND SHALL BE DEEMED TO HAVE INCLUDED WITHIN HIS RATES FOR ANY NECESSARY TESTING.
- THE CONTRACTOR WILL BE RESPONSIBLE FOR PROVIDING ALL NECESSARY DE-WATERING AND TRENCH SUPPORT TO EXECUTE THE WORKS IN A SATISFACTORY MANNER, AND SHALL BE DEEMED TO HAVE ALLOWED FOR THE SAME WITHIN HIS RATES.
- ALL BURIED CONCRETE PRODUCTS AND MORTAR SHALL BE MADE USING SULPHATE RESISTING CEMENT.
- ALL MATERIALS FOR USE IN THE CONTRACT MUST BE BS KITEMARKED.
- ALL LIFTING EYES IN P.C.C. PRODUCTS SHALL BE POINTED SMOOTH AFTER FORMING.
- DUE TO A CHANGE IN COMPANY STANDARDS THIS DRAWING HAS BEEN RE-NUMBERED. REFER TO PREVIOUS DRAWING NUMBERS 20488\_02\_77 TO 84.



KEY

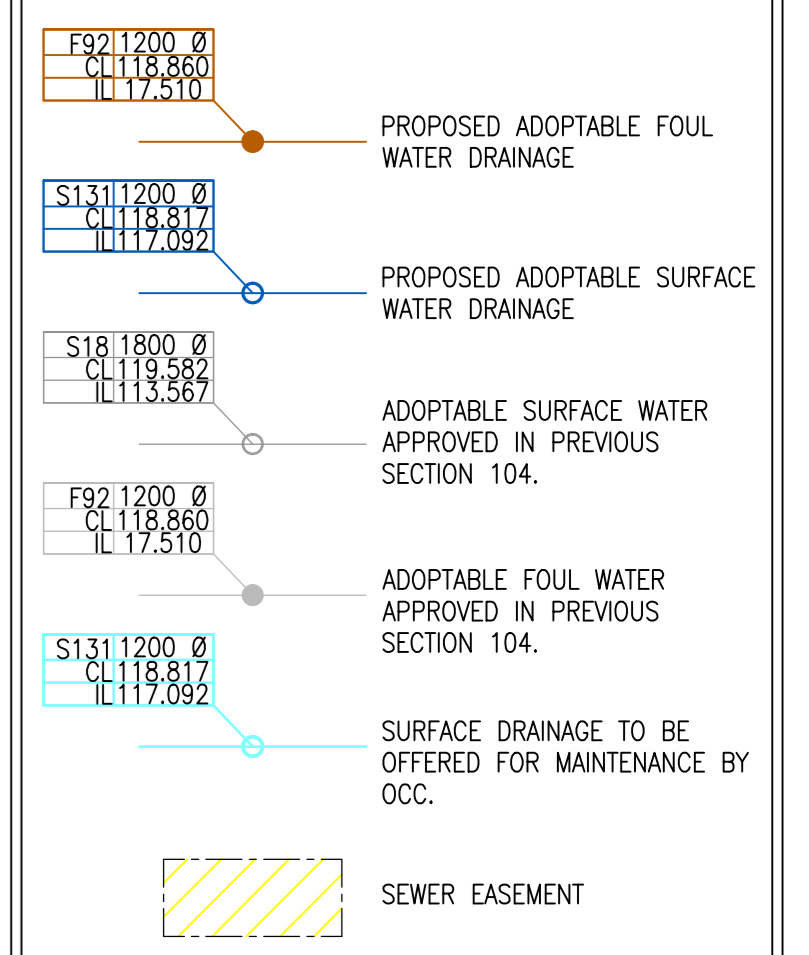


A	FEASIBILITY CHECK REV C COMPLETE DRAINAGE UPDATED TO SUIT NEW LAYOUT	KM	KA	29.08.14
REV	AMENDMENTS	DRN	CHK	DATE
PROJECT:				
<b>LONGFORD PARK BODICOTE BAMBURY</b>				
DRAWING TITLE:				
<b>PHASE 2 ADOPTABLE DRAINAGE GENERAL ARRANGEMENT SHEET 3 OF 4</b>				
CLIENT:				
<b>BARRATT HOMES, BOVIS HOMES TAYLOR WIMPEY</b>				
DRAWING NUMBER:				
<b>20488_02_070_3.3</b>				
REVISION:	SHEET SIZE:	SCALE:		
A	A0	1:500		
DRAWN BY:	CHECKED BY:	DATE:		
KA	KM	29.08.14		
STATUS:				
<b>TENDER</b>				
<b>MEC</b>				
<small>Multimedia House Limited          7, Old Street, London EC1A 1DU          Tel: 020 7460 8815          Fax: 020 7460 8816          www.mec.co.uk</small>				
<small>ORANGE SURVEY © CROWN COPYRIGHT 2014. ALL RIGHTS RESERVED.          LICENCE NUMBER 9000432.</small>				

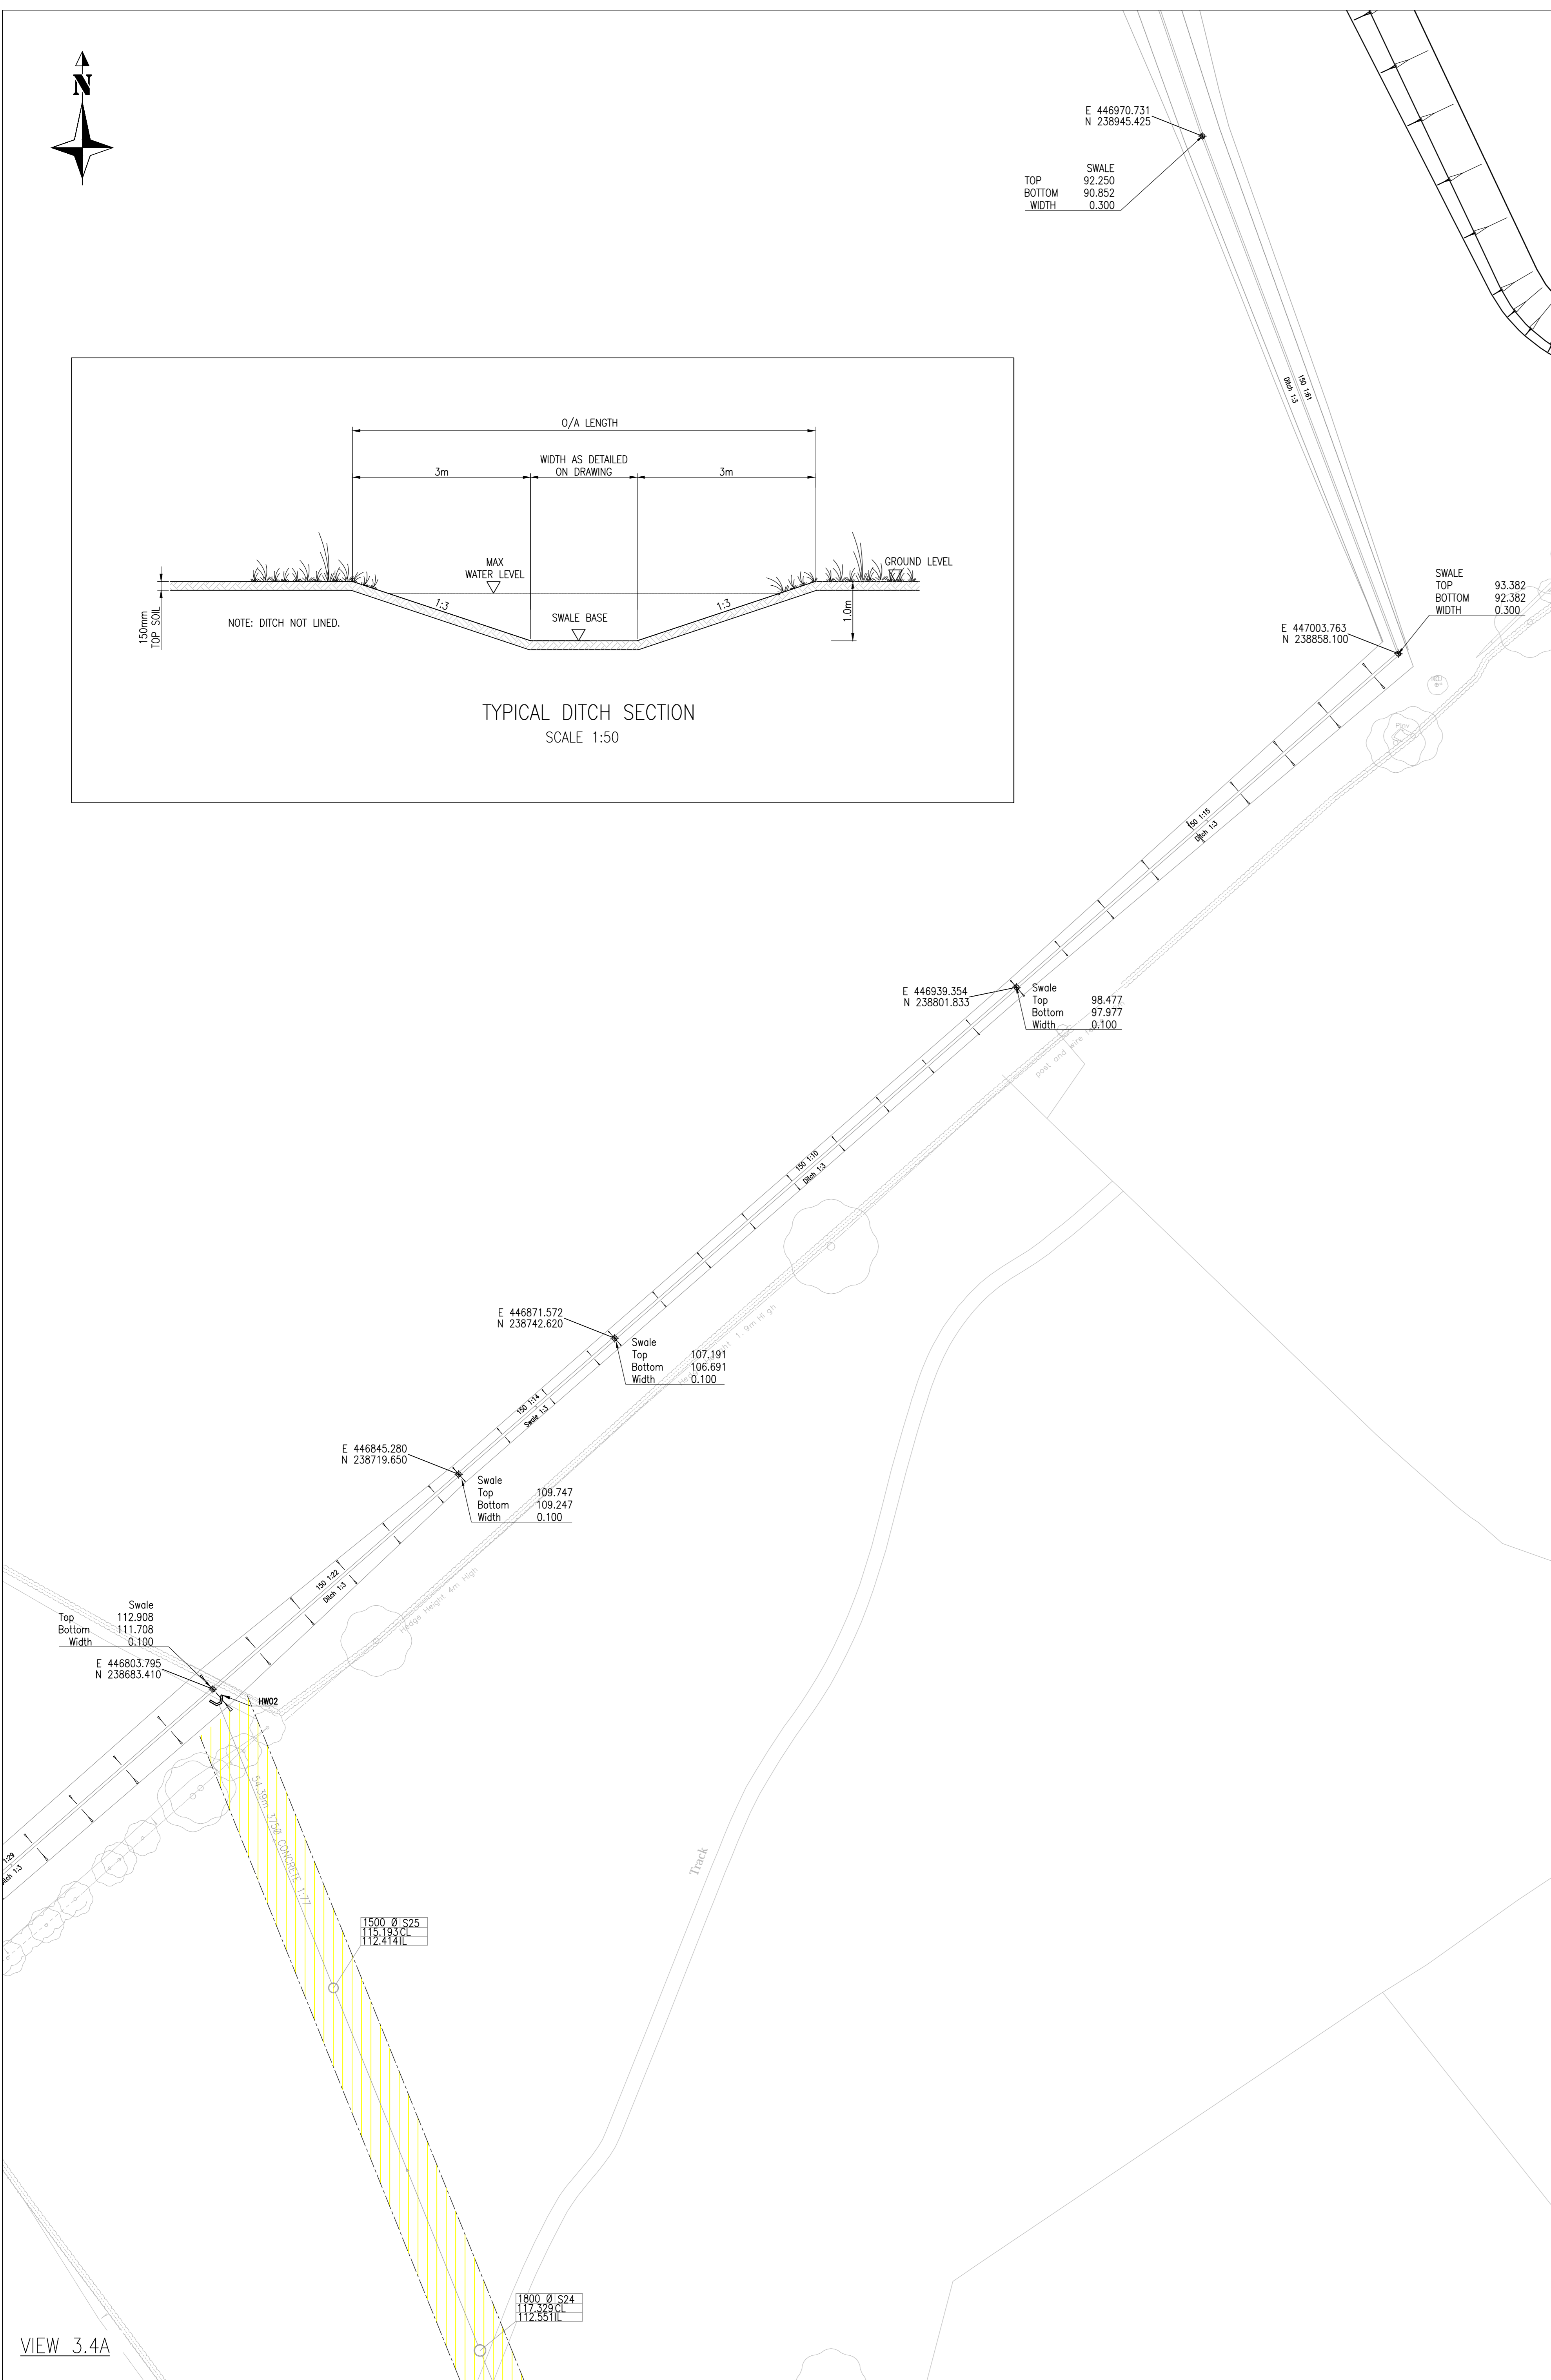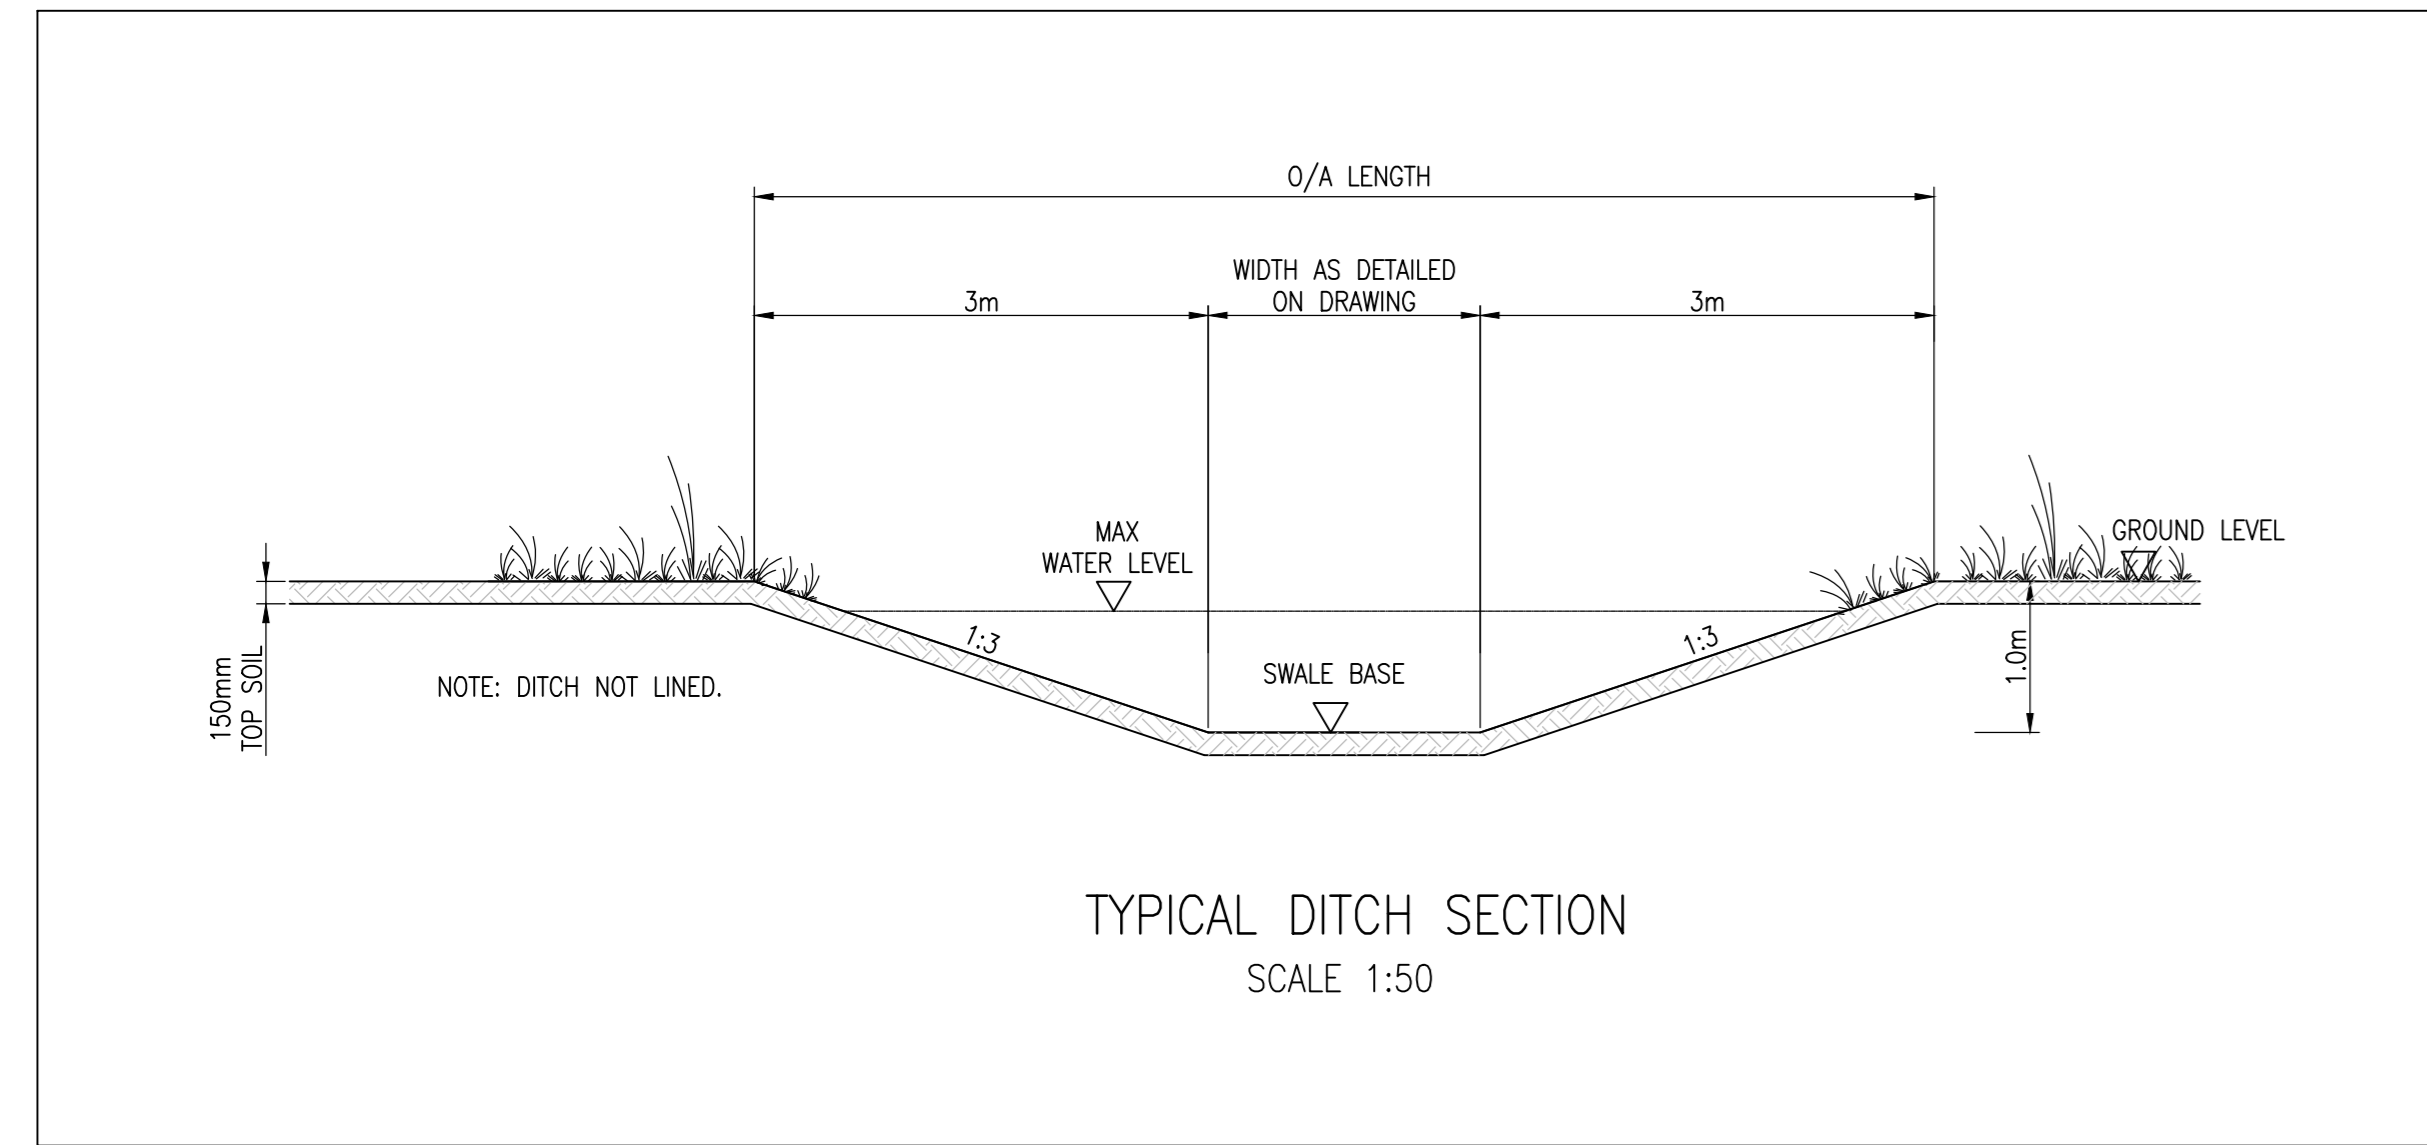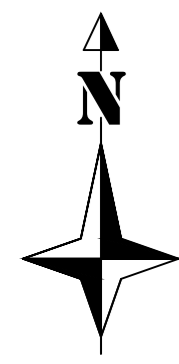

VIEW 3.4A

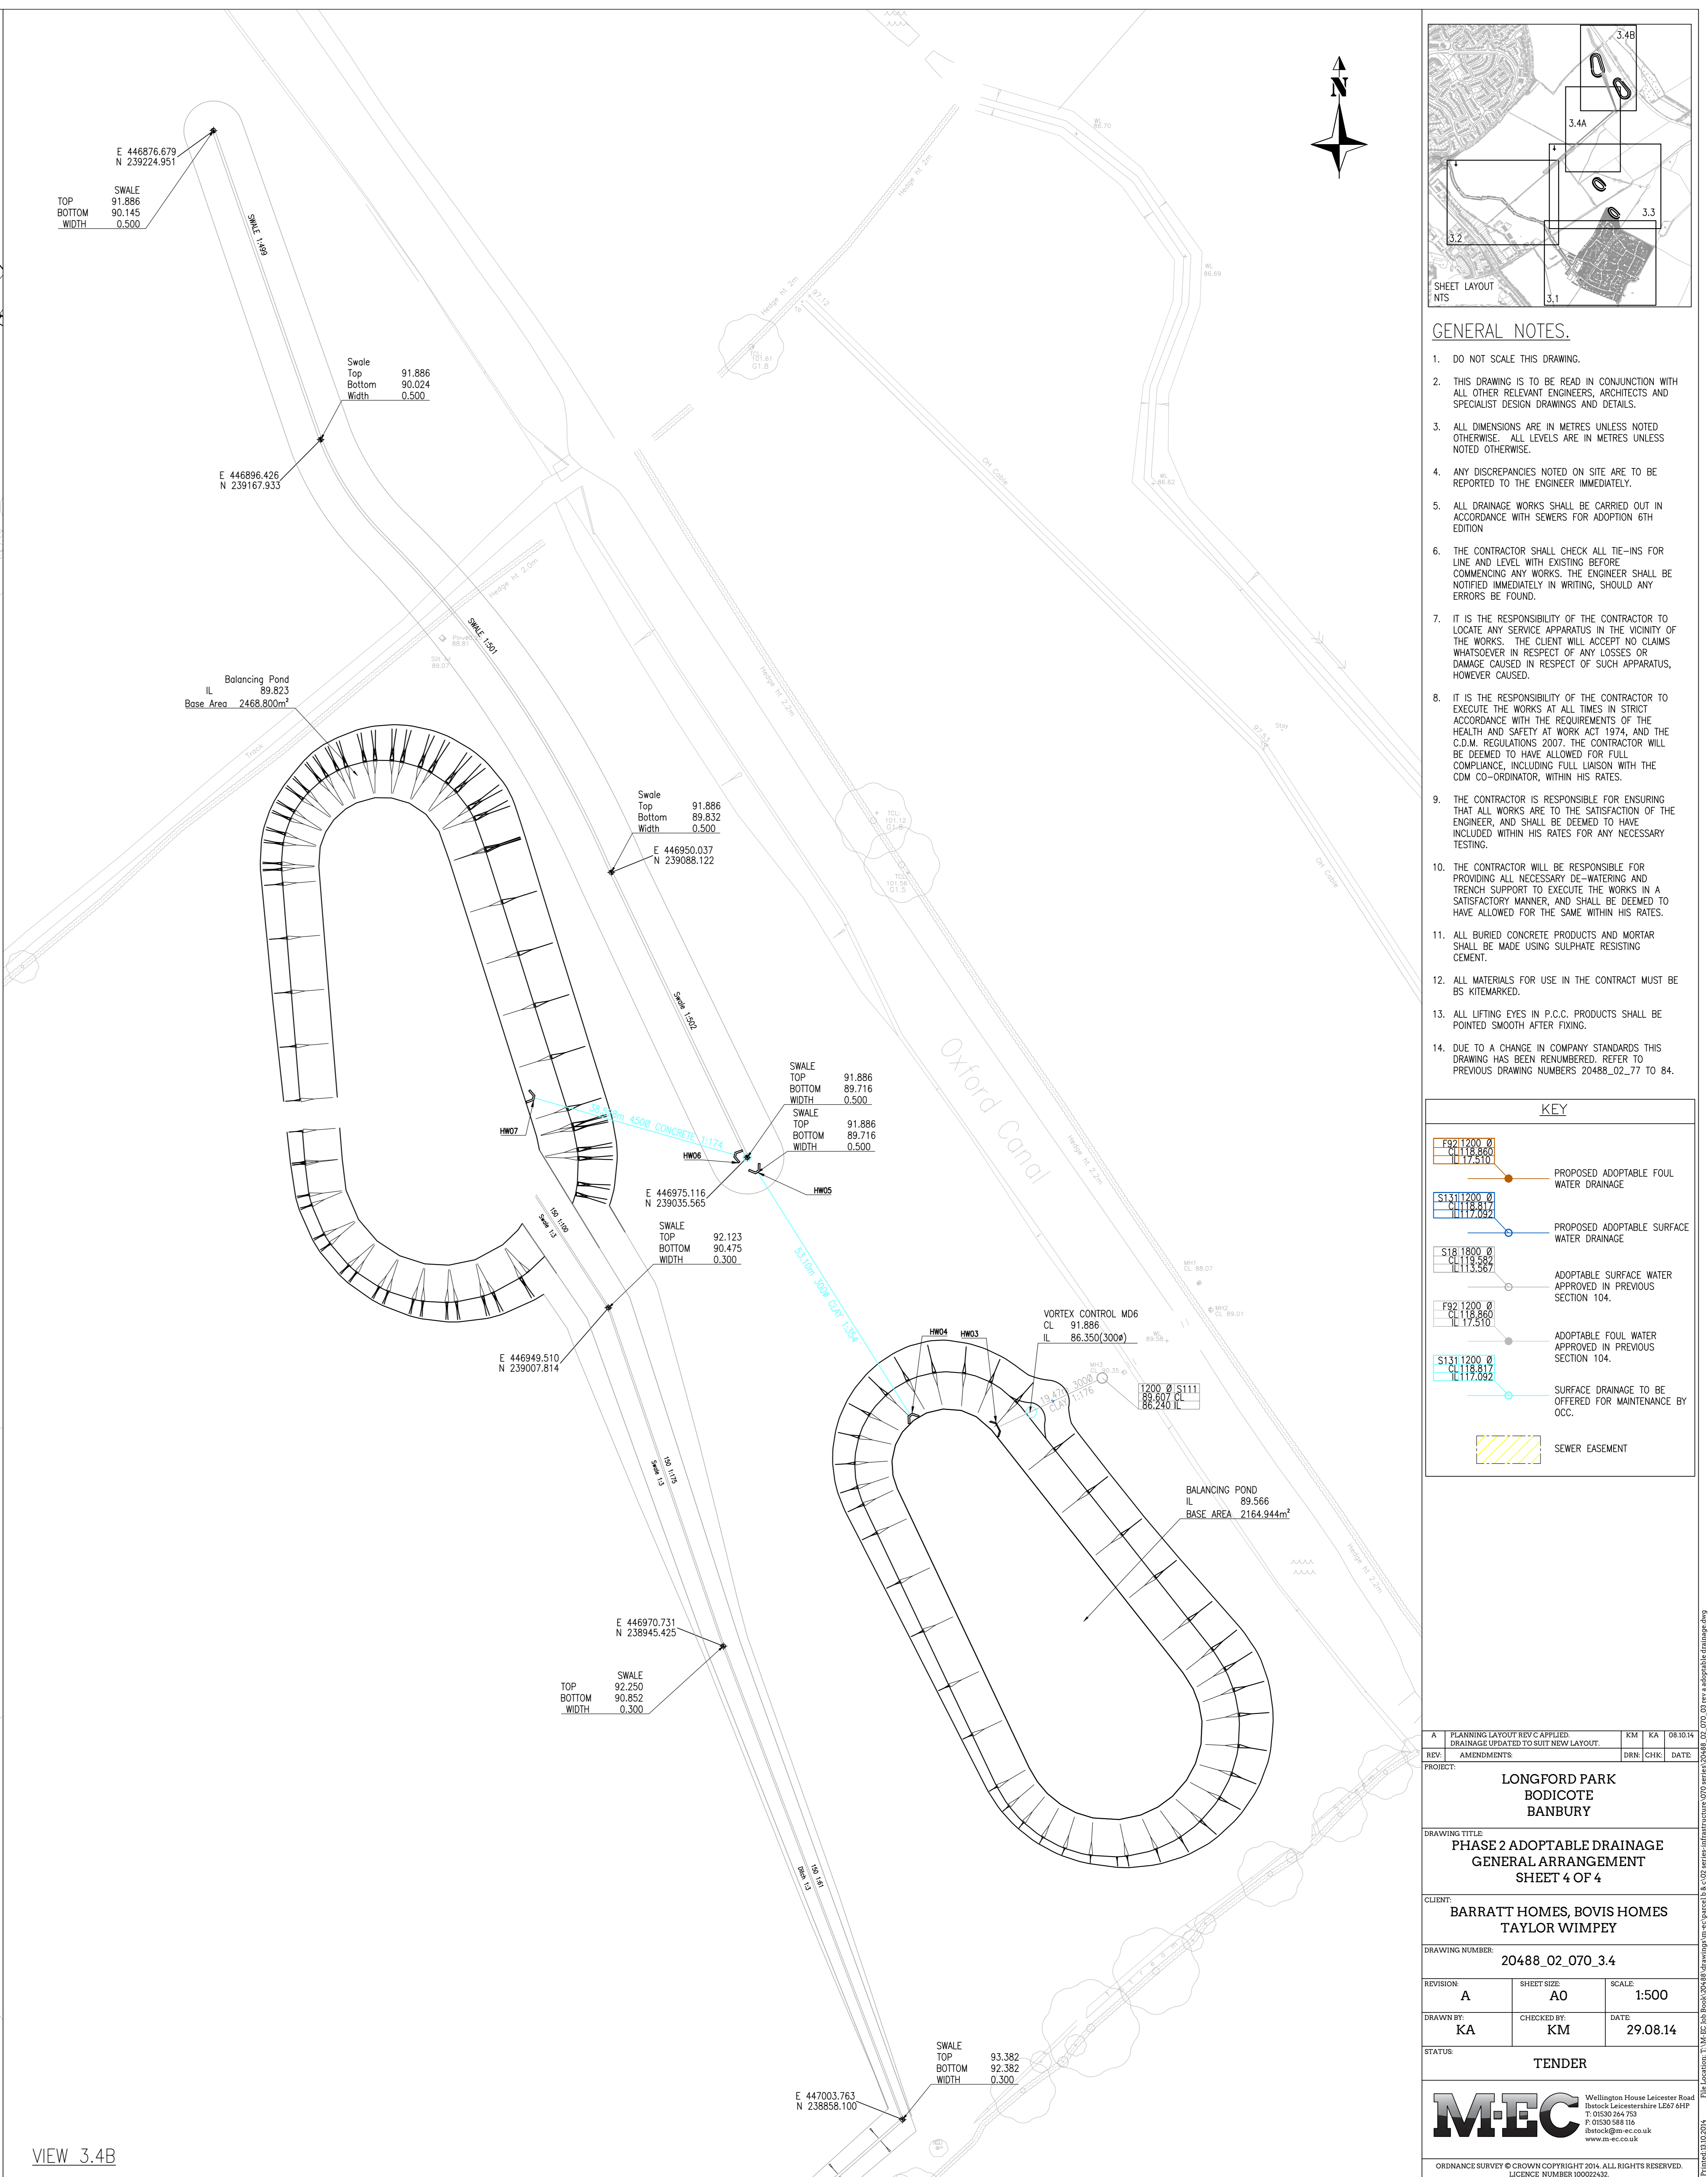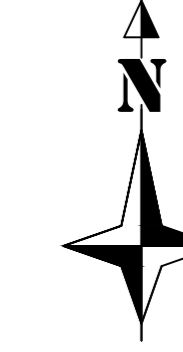

VIEW 3.4B

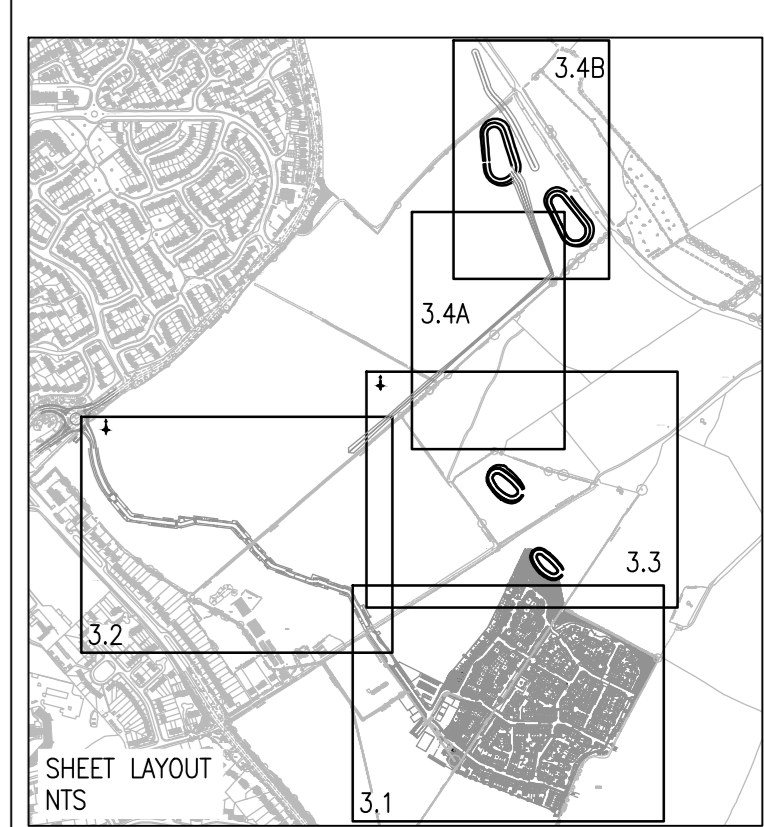

**GENERAL NOTES.**

- DO NOT SCALE THIS DRAWING.
- THIS DRAWING IS TO BE READ IN CONJUNCTION WITH ALL OTHER RELEVANT ENGINEERS, ARCHITECTS AND SPECIALIST DESIGN DRAWINGS AND DETAILS.
- ALL DIMENSIONS ARE IN METRES UNLESS NOTED OTHERWISE. ALL LEVELS ARE IN METRES UNLESS NOTED OTHERWISE.
- ANY DISCREPANCIES NOTED ON SITE ARE TO BE REPORTED TO THE ENGINEER IMMEDIATELY.
- ALL DRAINAGE WORKS SHALL BE CARRIED OUT IN ACCORDANCE WITH SEWERS FOR ADOPTION 6TH EDITION.
- THE CONTRACTOR SHALL CHECK ALL TIE-INS FOR LINE AND LEVEL WITH EXISTING BEFORE COMMENCING ANY WORKS. THE ENGINEER SHALL BE NOTIFIED IMMEDIATELY IN WRITING, SHOULD ANY ERRORS BE FOUND.
- IT IS THE RESPONSIBILITY OF THE CONTRACTOR TO LOCATE ANY SERVICE APPARATUS IN THE VICINITY OF THE WORKS. THE CLIENT WILL ACCEPT NO CLAIMS WHATSOEVER IN RESPECT OF ANY LOSSES OR DAMAGE CAUSED IN RESPECT OF SUCH APPARATUS, HOWEVER CAUSED.
- IT IS THE RESPONSIBILITY OF THE CONTRACTOR TO EXECUTE THE WORKS AT ALL TIMES IN STRICT ACCORDANCE WITH THE REQUIREMENTS OF THE HEALTH AND SAFETY AT WORK ACT 1974, AND THE C.D.M. REGULATIONS 2007. THE CONTRACTOR WILL BE DEEMED TO HAVE ALLOWED FOR FULL COMPLIANCE, INCLUDING FULL LIAISON WITH THE CDM CO-ORDINATOR, WITHIN HIS RATES.
- THE CONTRACTOR IS RESPONSIBLE FOR ENSURING THAT ALL WORKS ARE TO THE SATISFACTION OF THE ENGINEER, AND SHALL BE DEEMED TO HAVE INCLUDED WITHIN HIS RATES FOR ANY NECESSARY TESTING.
- THE CONTRACTOR WILL BE RESPONSIBLE FOR PROVIDING ALL NECESSARY DE-WATERING AND TRENCH SUPPORT TO EXECUTE THE WORKS IN A SATISFACTORY MANNER, AND SHALL BE DEEMED TO HAVE ALLOWED FOR THE SAME WITHIN HIS RATES.
- ALL BURIED CONCRETE PRODUCTS AND MORTAR SHALL BE MADE USING SULPHATE RESISTING CEMENT.
- ALL MATERIALS FOR USE IN THE CONTRACT MUST BE BS KITEMARKED.
- ALL LIFTING EYES IN P.C.C. PRODUCTS SHALL BE POINTED SMOOTH AFTER FIXING.
- DUE TO A CHANGE IN COMPANY STANDARDS THIS DRAWING HAS BEEN RE-NUMBERED. REFER TO PREVIOUS DRAWING NUMBERS 20488\_02\_77 TO 84.

**KEY**

	PROPOSED ADOPTABLE FOUL WATER DRAINAGE
	PROPOSED ADOPTABLE SURFACE WATER DRAINAGE
	ADOPTABLE SURFACE WATER APPROVED IN PREVIOUS SECTION 104.
	ADOPTABLE FOUL WATER APPROVED IN PREVIOUS SECTION 104.
	SURFACE DRAINAGE TO BE OFFERED FOR MAINTENANCE BY OCC.
	SEWER EASEMENT

A	FEASIBILITY LAYOUT REVISED	KM	KA	DRS	DRS
REV	AMENDMENTS	DRN	CHK	DATE	

**PROJECT:**  
LONGFORD PARK  
BODICOTE  
BANBURY

**DRAWING TITLE:**  
PHASE 2 ADOPTABLE DRAINAGE  
GENERAL ARRANGEMENT  
SHEET 4 OF 4

**CLIENT:**  
BARRATT HOMES, BOVIS HOMES  
TAYLOR WIMPEY

**DRAWING NUMBER:**  
20488\_02\_070\_3.4

REVISION:	A	AO	SCALE:	1:500	
DRAWN BY:	KA	CHECKED BY:	KM	DATE:	29.08.14

**STATUS:** TENDER

**MEC** Mechanical House Limited  
Barnes & Co. Limited  
7, Old Street, London EC1A 3DF  
Tel: 020 7463 1111  
www.mec.co.uk

ORIGINATE SURVEY © DRAWING COPYRIGHT © 2014. ALL RIGHTS RESERVED.  
LICENCE NUMBER: 0000432