


- GENERAL NOTES.**
- DO NOT SCALE THIS DRAWING.
  - THIS DRAWING IS TO BE READ IN CONJUNCTION WITH ALL OTHER RELEVANT ENGINEERS, ARCHITECTS AND SPECIALIST DESIGN DRAWINGS AND DETAILS.
  - ALL DIMENSIONS ARE IN METRES UNLESS NOTED OTHERWISE.
  - ANY DISCREPANCIES NOTED ON SITE ARE TO BE REPORTED TO THE ENGINEER IMMEDIATELY.
  - THE CONTRACTOR SHALL ESTABLISH EXACT LEVELS OF THE EXISTING FOUL AND SURFACE WATER SEWERS, AND/OR PROPOSED LEVEL AT DISCHARGE POINT, PRIOR TO THE COMMENCEMENT OF ANY DRAINAGE WORKS.
  - THE CONTRACTOR MUST ENSURE THAT THE GRADIENTS INDICATED ON THE LONGITUDINAL SECTIONS ARE CHECKED BETWEEN THE LEVELS SHOWN, PRIOR TO LAYING PIPES. AT NO TIMES MUST THE CONTRACTOR PROCEED WITH PIPE LAYING BY DIALLING THE GRADIENT SHOWN INTO A LASER WITHOUT CHECKING. ANY DISCREPANCY IN THIS RESPECT MUST BE REPORTED TO THE ENGINEER PRIOR TO PIPE LAYING.
  - THE CONTRACTOR SHALL CHECK HIS PIPE GRADIENTS BY MEANS OF PROFILES AND TRAVELLER TO VERIFY THE LASER GRADIENTS.
  - IN THE EVENT OF THE ABOVE PROCEDURES NOT BEING FOLLOWED, THE CLIENT WILL ACCEPT NO RESPONSIBILITY WHATSOEVER FOR ANY CONSEQUENTIAL LOSS OR DAMAGE.
  - THE CONTRACTOR IS RESPONSIBLE FOR ENSURING THAT ALL WORKS ARE TO THE SATISFACTION OF THE ENGINEER AND SHALL BE DEEMED TO HAVE INCLUDED WITHIN HIS RATES FOR ANY NECESSARY TESTING.

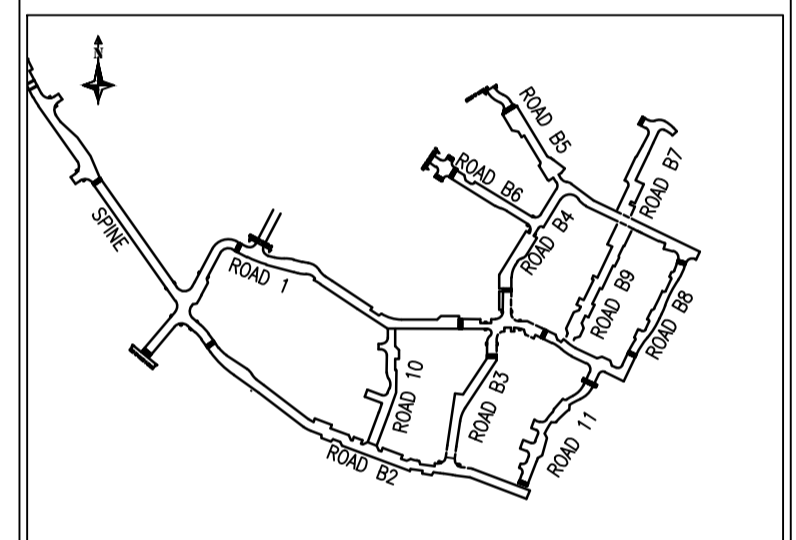

ROAD LAYOUT PLAN

B	ROAD LAYOUT AND DRAINAGE UPDATED IN LINE WITH NEW REVISED LAYOUT.	KA	KM	08.10.14
A	ROAD PROFILE UPDATED IN LINE WITH NEW ROAD LAYOUT, DRAINAGE ADDED TO PROFILE	KM	KA	20.08.14
REV:	AMENDMENTS.	DRN:	CHK:	DATE:
PROJECT:				
<b>LONGFORD PARK BODICOTE BANBURY</b>				
DRAWING TITLE:				
<b>PARCEL'S B ROAD 10 PROFILE SHEET 1 OF 1</b>				
CLIENT:				
<b>BARRATT HOMES, BOVIS HOMES TAYLOR WIMPEY</b>				
DRAWING NUMBER:				
<b>20488_02_110_07</b>				
REVISION:	SHEET SIZE:	SCALE:		
<b>B</b>	<b>A1</b>	<b>1:500H, 1:100V</b>		
DRAWN BY:	CHECKED BY:	DATE:		
<b>KA</b>	<b>DWM</b>	<b>10.04.14</b>		
STATUS:				
<b>TENDER</b>				
<b>M-EC</b>				
Wellington House Leicester Road Ibstock Leicestershire LE67 6HP T: 01530 264 753 F: 01530 568 114 ibstock@m-ec.co.uk www.m-ec.co.uk				
ORDNANCE SURVEY © CROWN COPYRIGHT 2014. ALL RIGHTS RESERVED. LICENCE NUMBER 100022432.				

Printed: 10.10.2014 File Location: T:\M-EC\Job Book\20488\Drawings\m-ec\parcel b & c\02 series\infrastructure\110 series\20488\_02\_110\_07 road 10 rev.dwg