




**NOTES:**

1. DO NOT SCALE THIS DRAWING.



**KEY:**

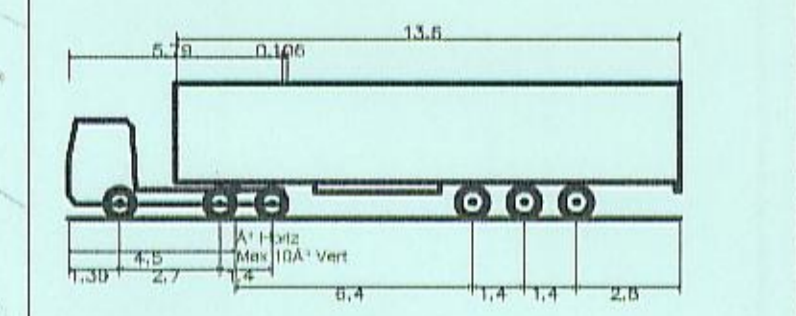

Max Legal Articulated Vehicle (16.5m)  
 Overall Length 16.500m  
 Overall Width 2.500m  
 Overall Body Height 3.632m  
 Min Body Ground Clearance 0.366m  
 Max Track Width 2.500m  
 Lock to Lock Time 6.00s  
 Kerb to Kerb Turning Radius 6.870m

*Supporting  
 Tracking  
 Received 29/07/15*

REV.	AMENDMENTS:	DRN	CHK	DATE:
PRODUCT: <b>LONGFORD PARK BODICATE BANBURY</b>				
DRAWING TITLE: <b>VEHICLE TRACKING LAYOUT ROAD ACCESS</b>				
CLIENT: <b>BARRATT HOMES, BOVIS HOMES TAYLOR WIMPEY</b>				
DRAWING NUMBER: <b>20488_02_020_08</b>				
REVISION	SHEET SIZE:	SCALE:		
	<b>A1</b>	<b>1:1000</b>		
DRAWN BY:	CHECKED BY:	DATE:		
<b>AF</b>	<b>CP</b>	<b>29.07.15</b>		
STATUS:				

**M-EC** Wellington House Leicester Road  
 Ilkeston Leicestershire LE15 8HP  
 T: 01509 264 753  
 F: 01509 188 116  
 ilkeston@m-ec.co.uk  
 www.m-ec.co.uk

File Location: T:\M-EC\Job\20488\20488\_02\_020\_08.dwg  
 Plot Location: T:\M-EC\Job\20488\20488\_02\_020\_08.dwg  
 Plot Date: 29/07/2015