



5 | P-23 Key Plan
1: 1250

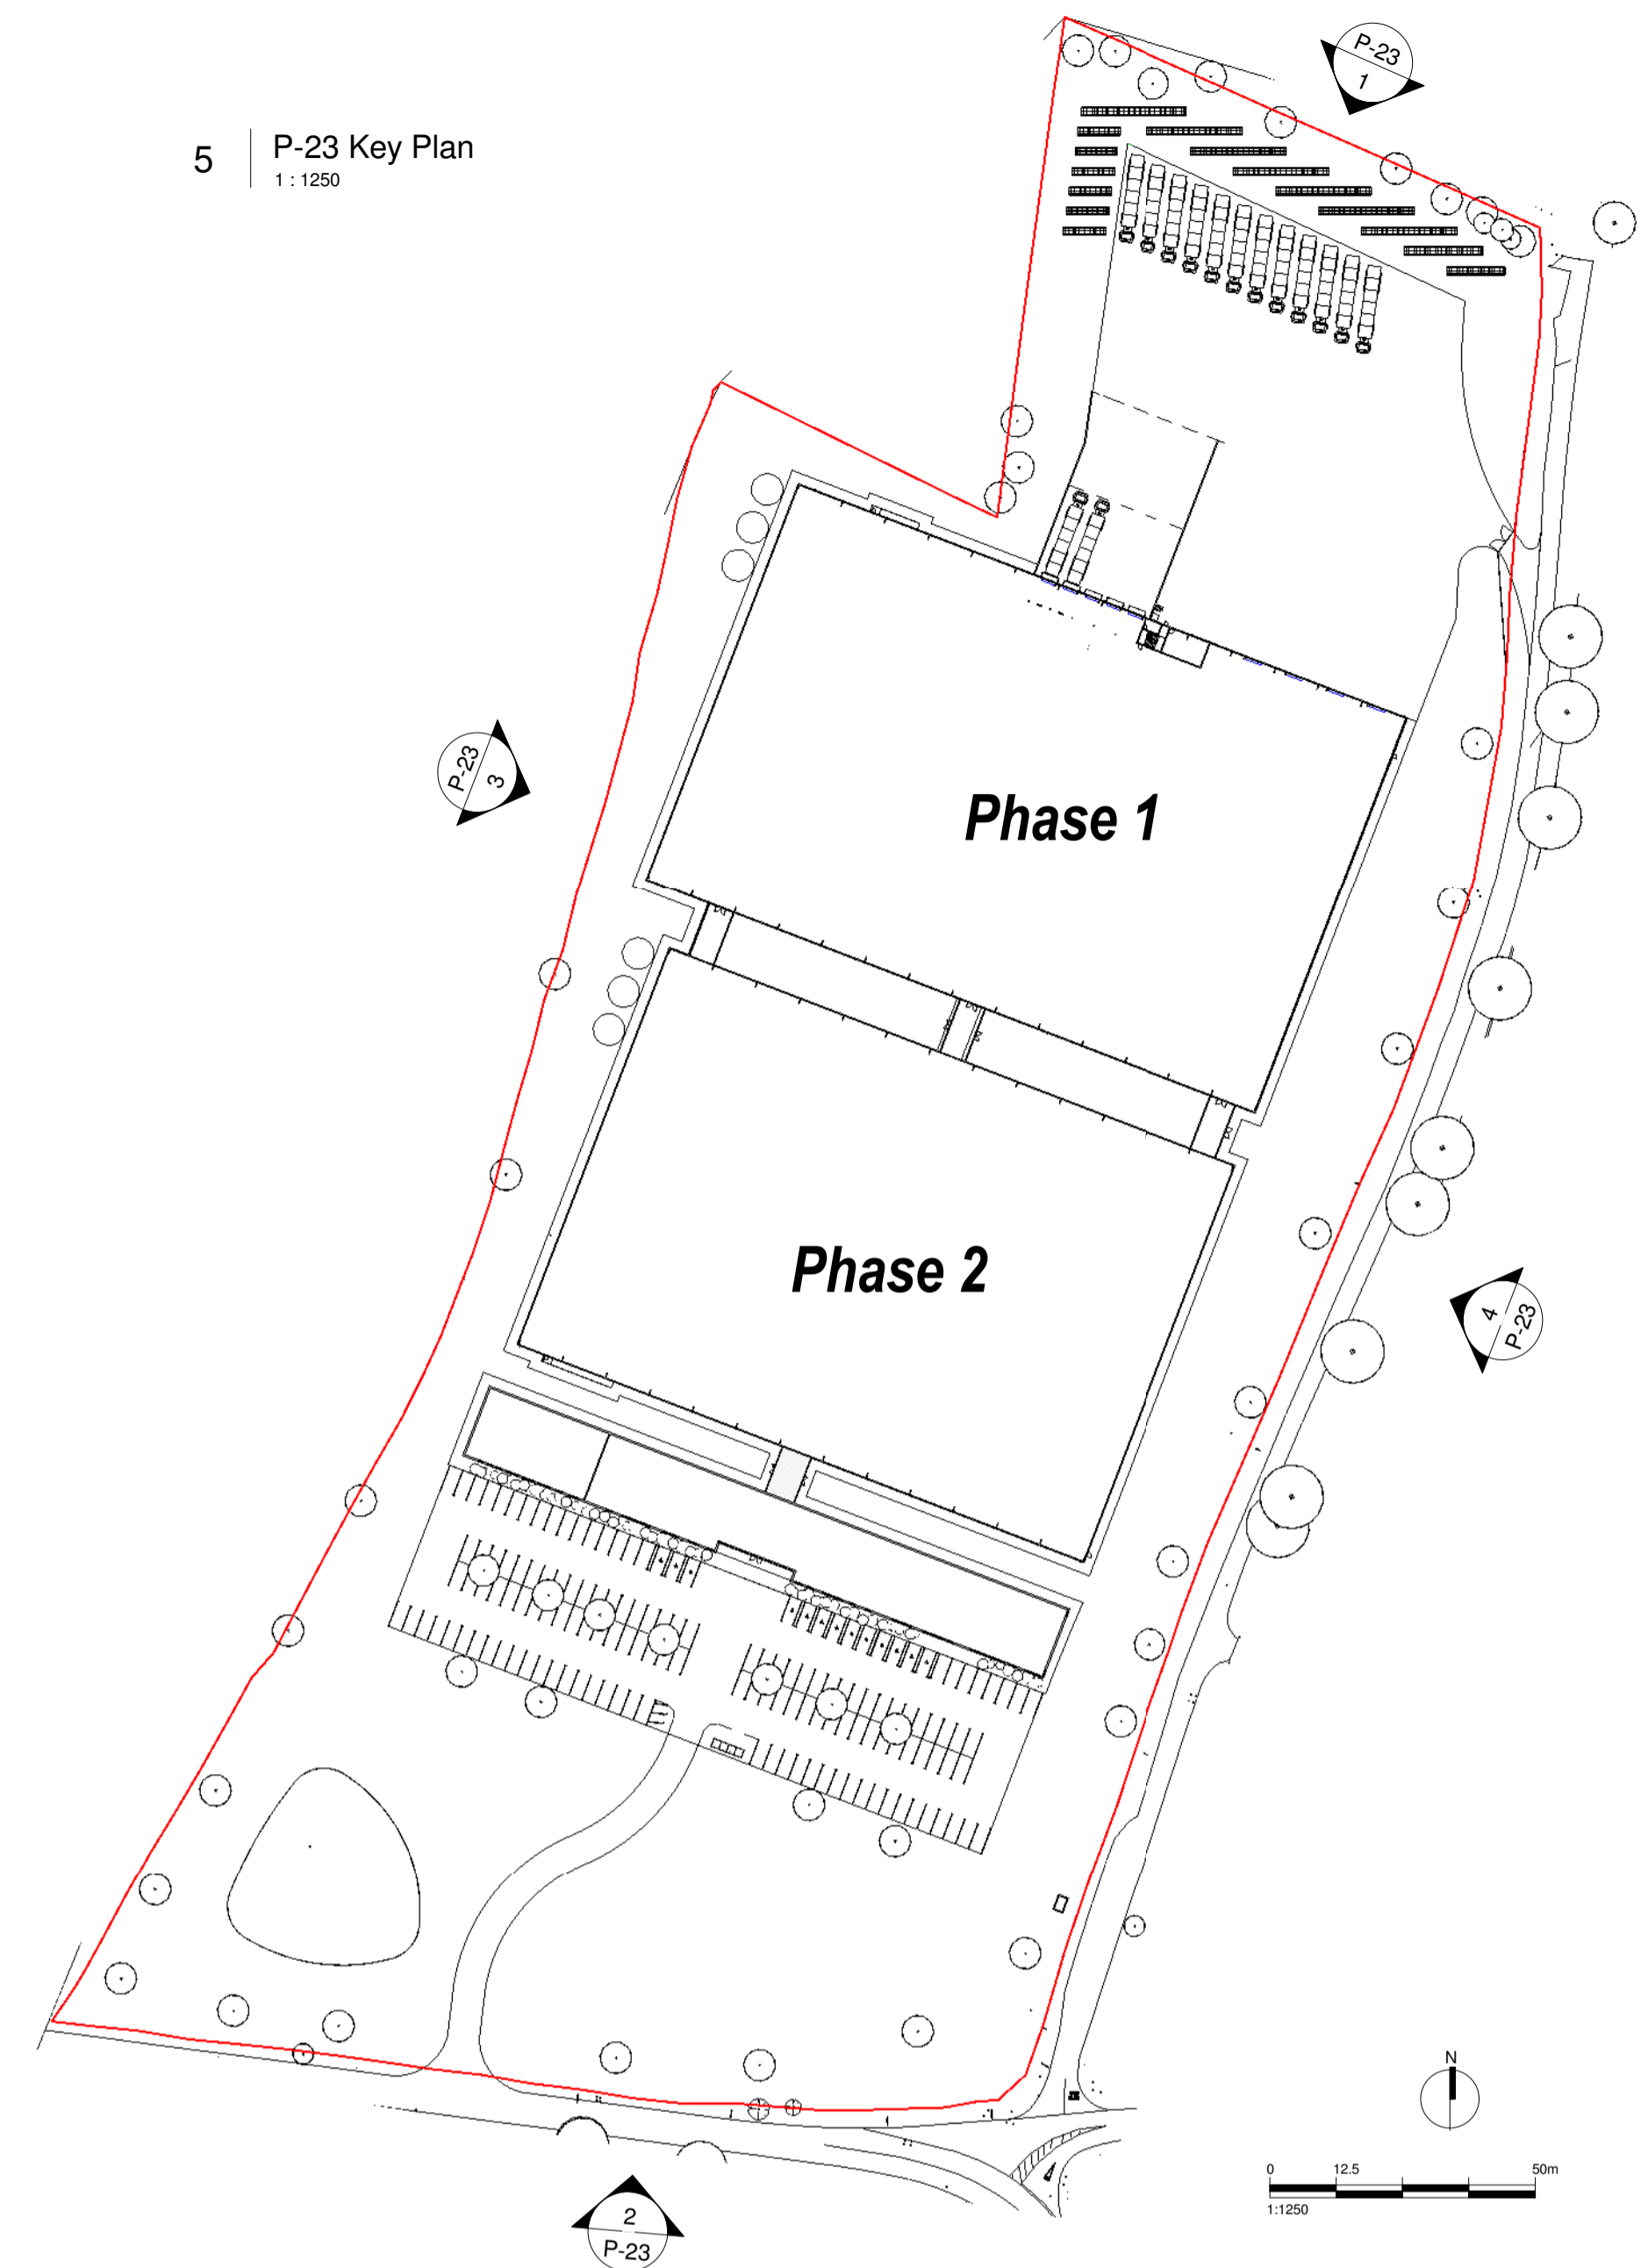

1 | P-23 North Boundary Elevation
1: 500

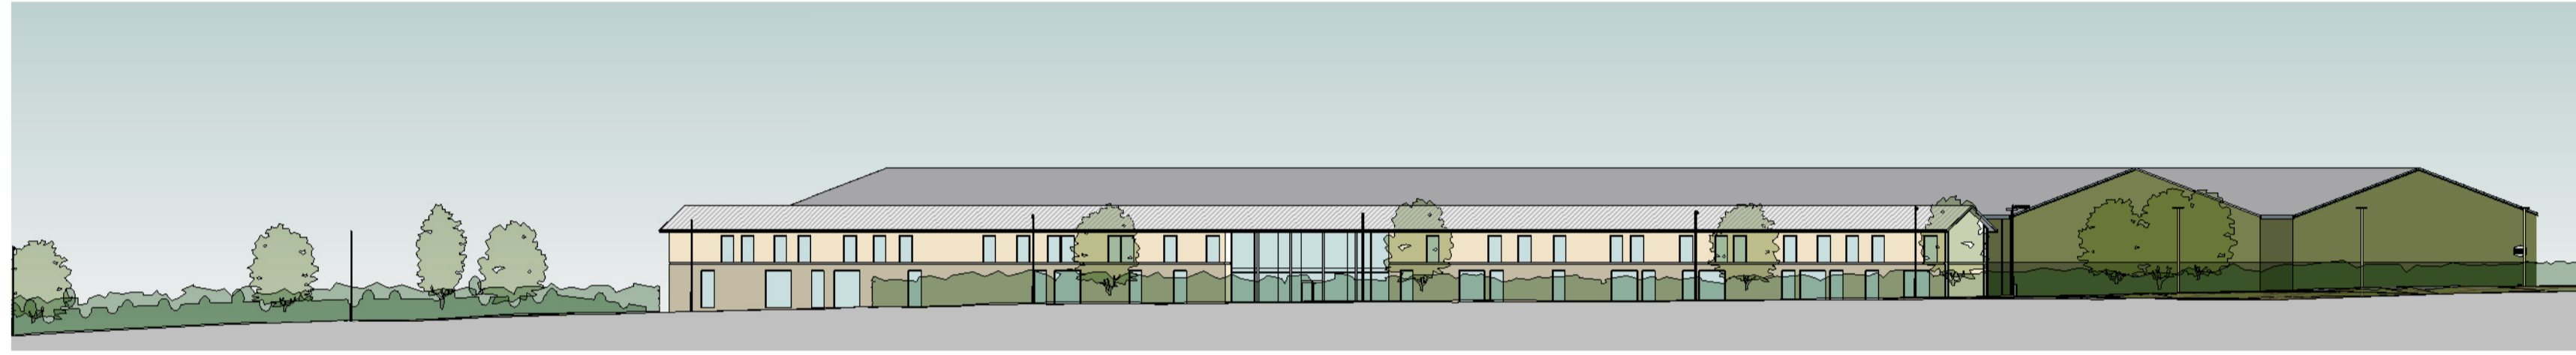

2 | P-23 South Boundary Elevation
1: 500



3 | P-23 West Boundary Elevation
1: 500



4 | P-23 East Boundary Elevation
1: 500

