


1 | P-14 - Section 1 - Phase 1
1:200

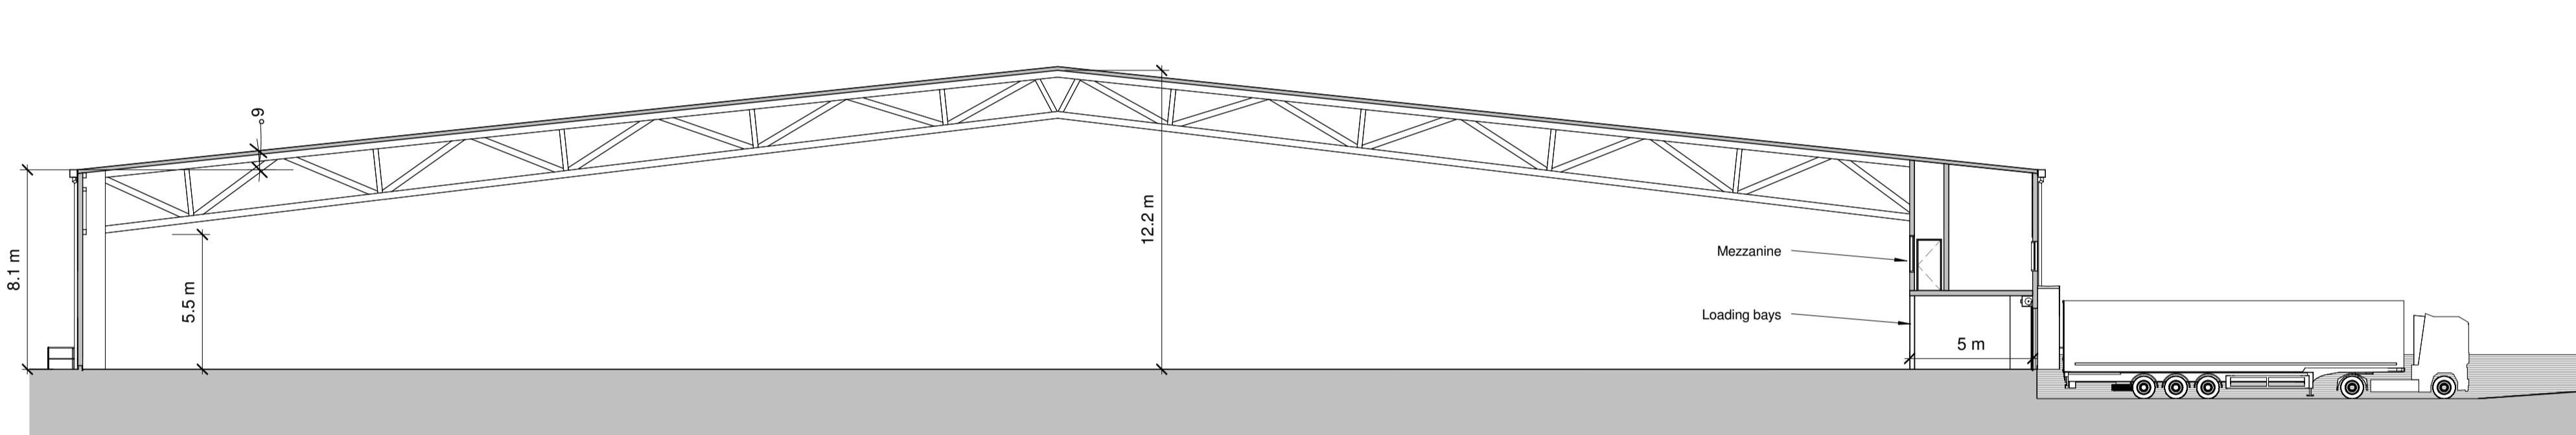

2 | P-14 - Section 2 - Phase 1
1:200

