


IMPORTANT
 THE COPYRIGHTS TO THE DESIGN ON THIS DRAWING REMAINS THE PROPERTY OF THE ARCHITECTS. THE CONTRACTOR, SUB-CONTRACTORS AND SUPPLIERS MUST VIEW ALL DIMENSIONS, LEVELS, FINISH HEIGHTS, STAIRS & OPENINGS ON SITE, BEFORE COMMENCING SHOP DRAWINGS AND/OR THE FULL REQUIREMENTS OF MUNICIPAL AND/OR OTHER LOCAL AUTHORITIES MUST BE ADHERED TO.

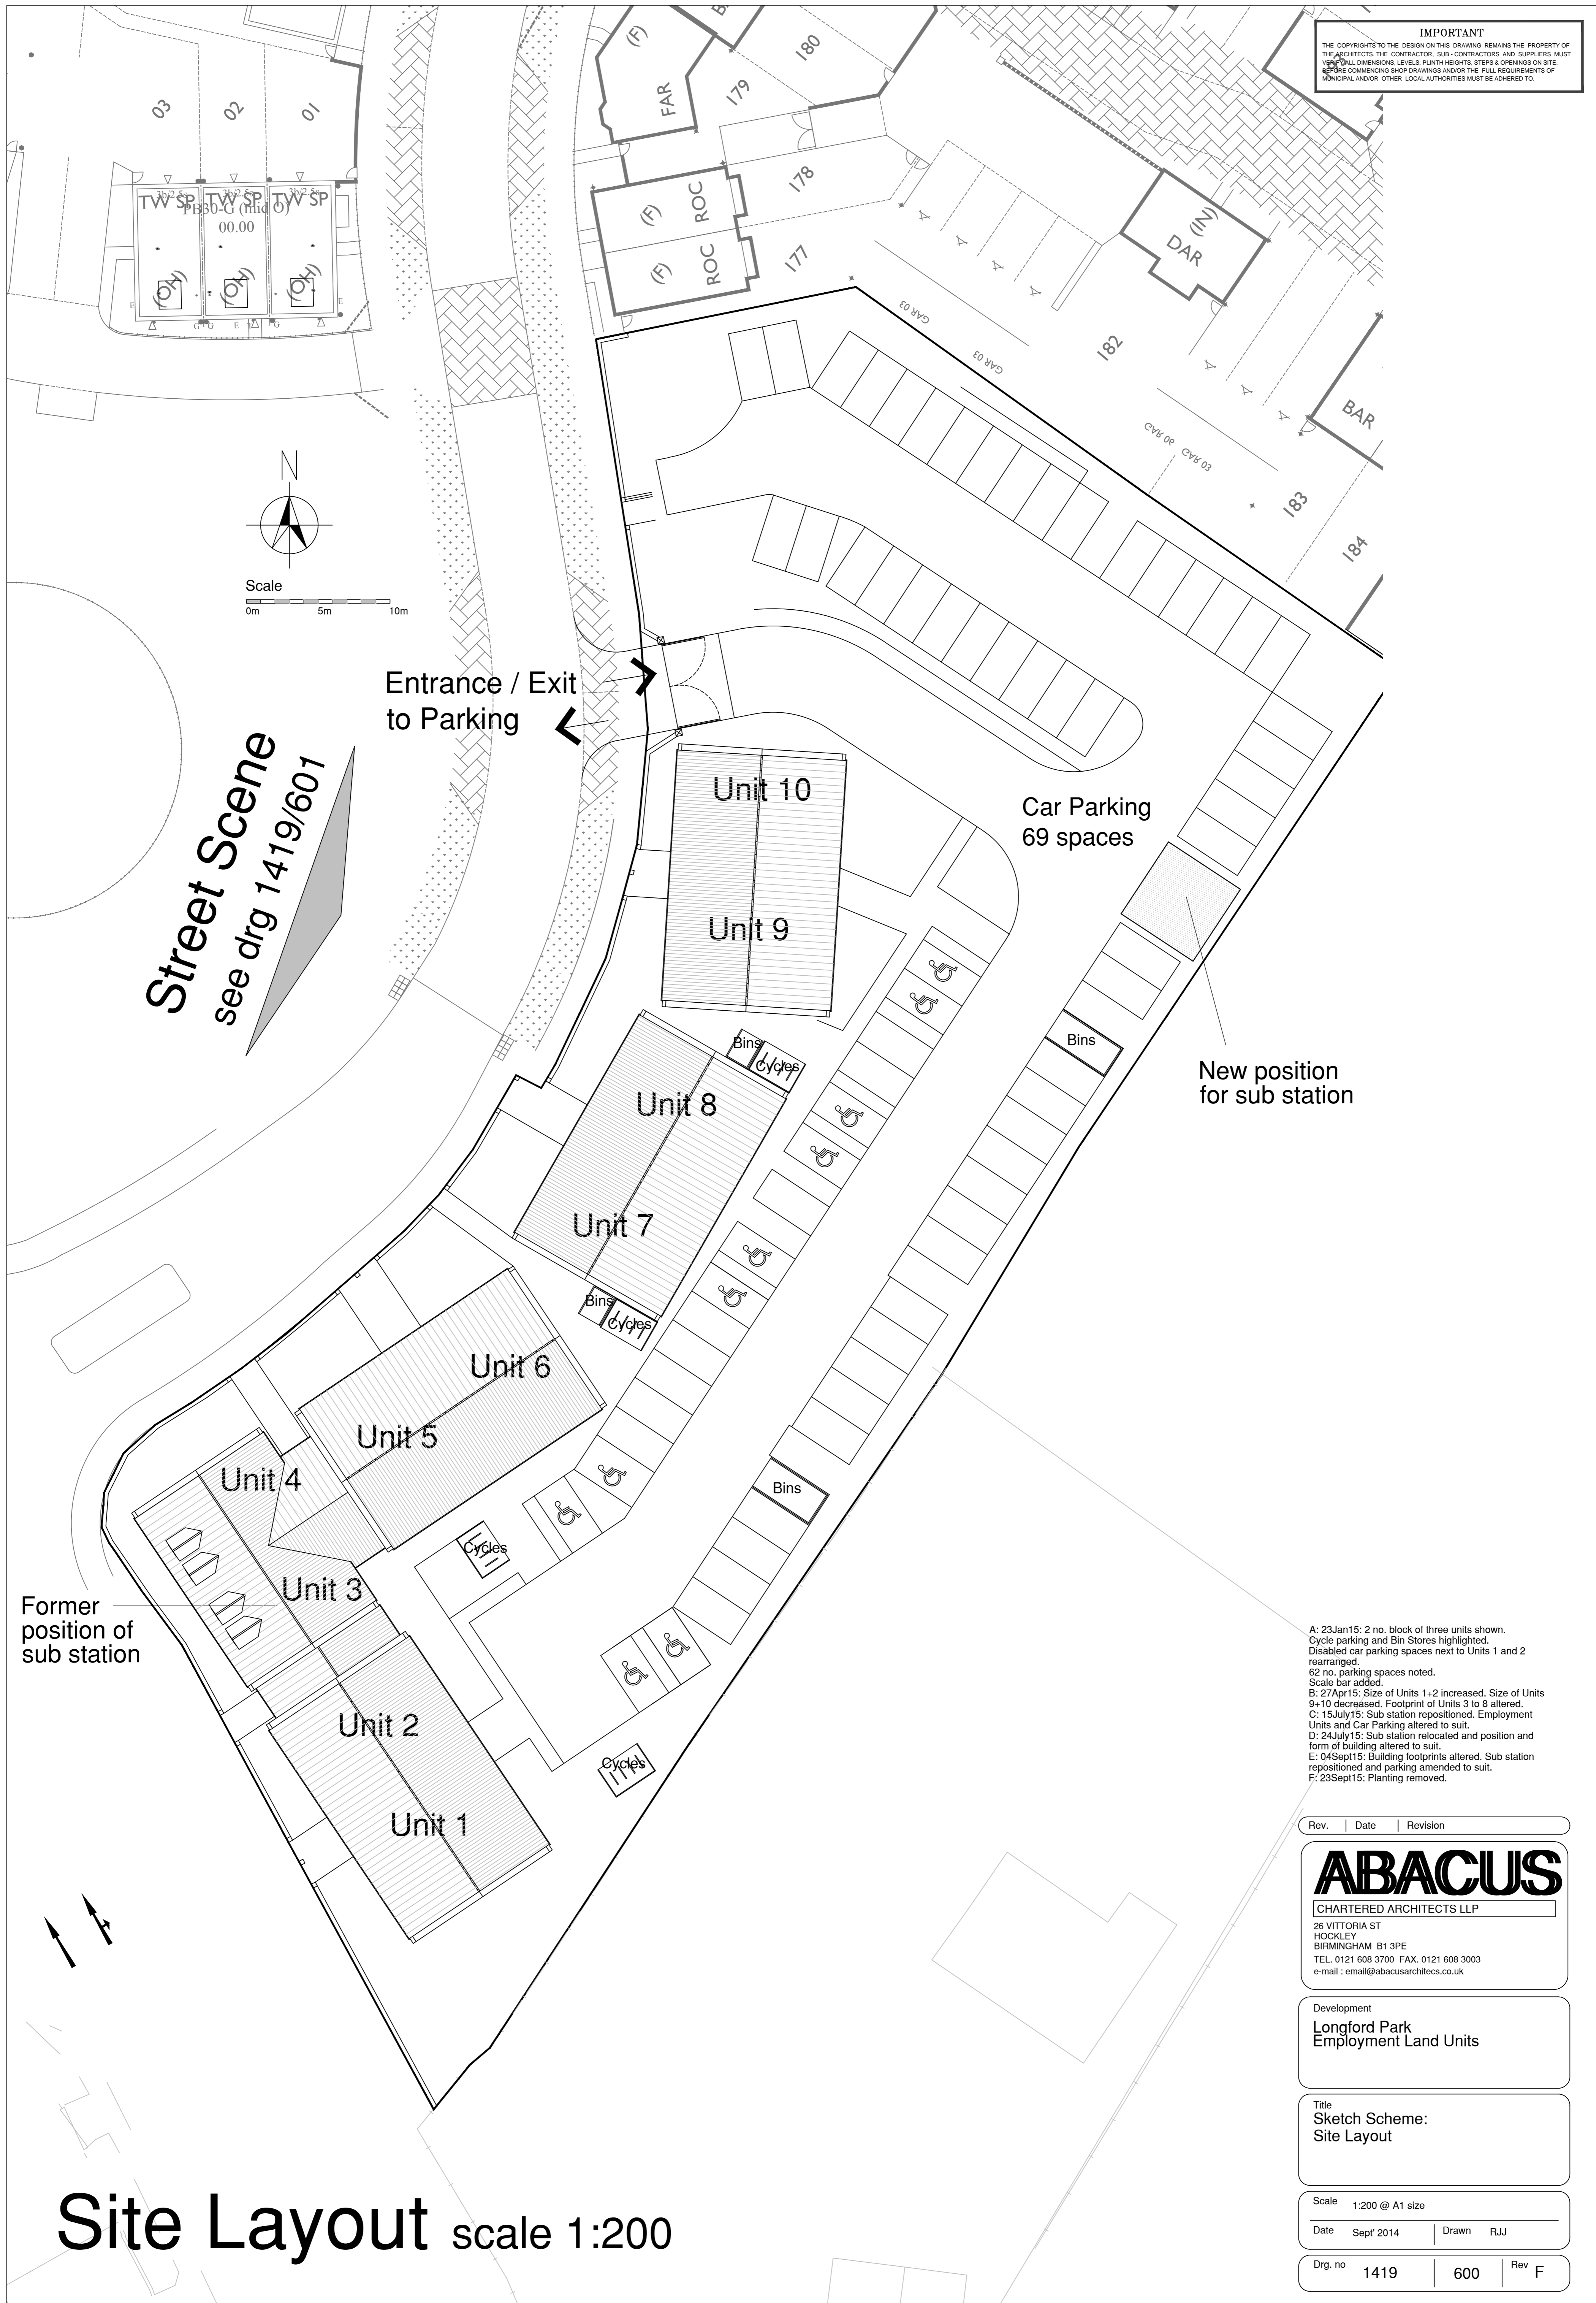

Street Scene
 see drg 1419/601

Entrance / Exit
 to Parking

Car Parking
 69 spaces

New position
 for sub station

Former
 position of
 sub station

A: 23Jan15: 2 no. block of three units shown. Cycle parking and Bin Stores highlighted. Disabled car parking spaces next to Units 1 and 2 rearranged.
 B: 27Apr15: Size of Units 1+2 increased. Size of Units 9+10 decreased. Footprint of Units 3 to 8 altered.
 C: 15July15: Sub station repositioned. Employment Units and Car Parking altered to suit.
 D: 24July15: Sub station relocated and position and form of building altered to suit.
 E: 04Sept15: Building footprints altered. Sub station repositioned and parking amended to suit.
 F: 23Sept15: Planting removed.

Rev.	Date	Revision

ABACUS
 CHARTERED ARCHITECTS LLP
 26 VICTORIA ST
 HOCKLEY
 BIRMINGHAM B1 3PE
 TEL: 0121 608 3700 FAX: 0121 608 3003
 e-mail: email@abacusarchitects.co.uk

Development
Longford Park
 Employment Land Units

Title
Sketch Scheme:
 Site Layout

Scale 1:200 @ A1 size
 Date Sept' 2014 Drawn RJJ

Drg. no 1419 600 Rev F

Site Layout scale 1:200