


IMPORTANT
 THE COPYRIGHTS TO THE DESIGN ON THIS DRAWING REMAINS THE PROPERTY OF THE ARCHITECTS. THE CONTRACTOR, SUB-CONTRACTORS AND SUPPLIERS MUST VERIFY ALL DIMENSIONS, LEVELS, PLUMB HEIGHTS, STEPS & OPENINGS ON SITE. BEFORE COMMENCING SHOP DRAWINGS AND/OR THE FULL REQUIREMENTS OF MUNICIPAL AND/OR OTHER LOCAL AUTHORITIES MUST BE ADHERED TO.

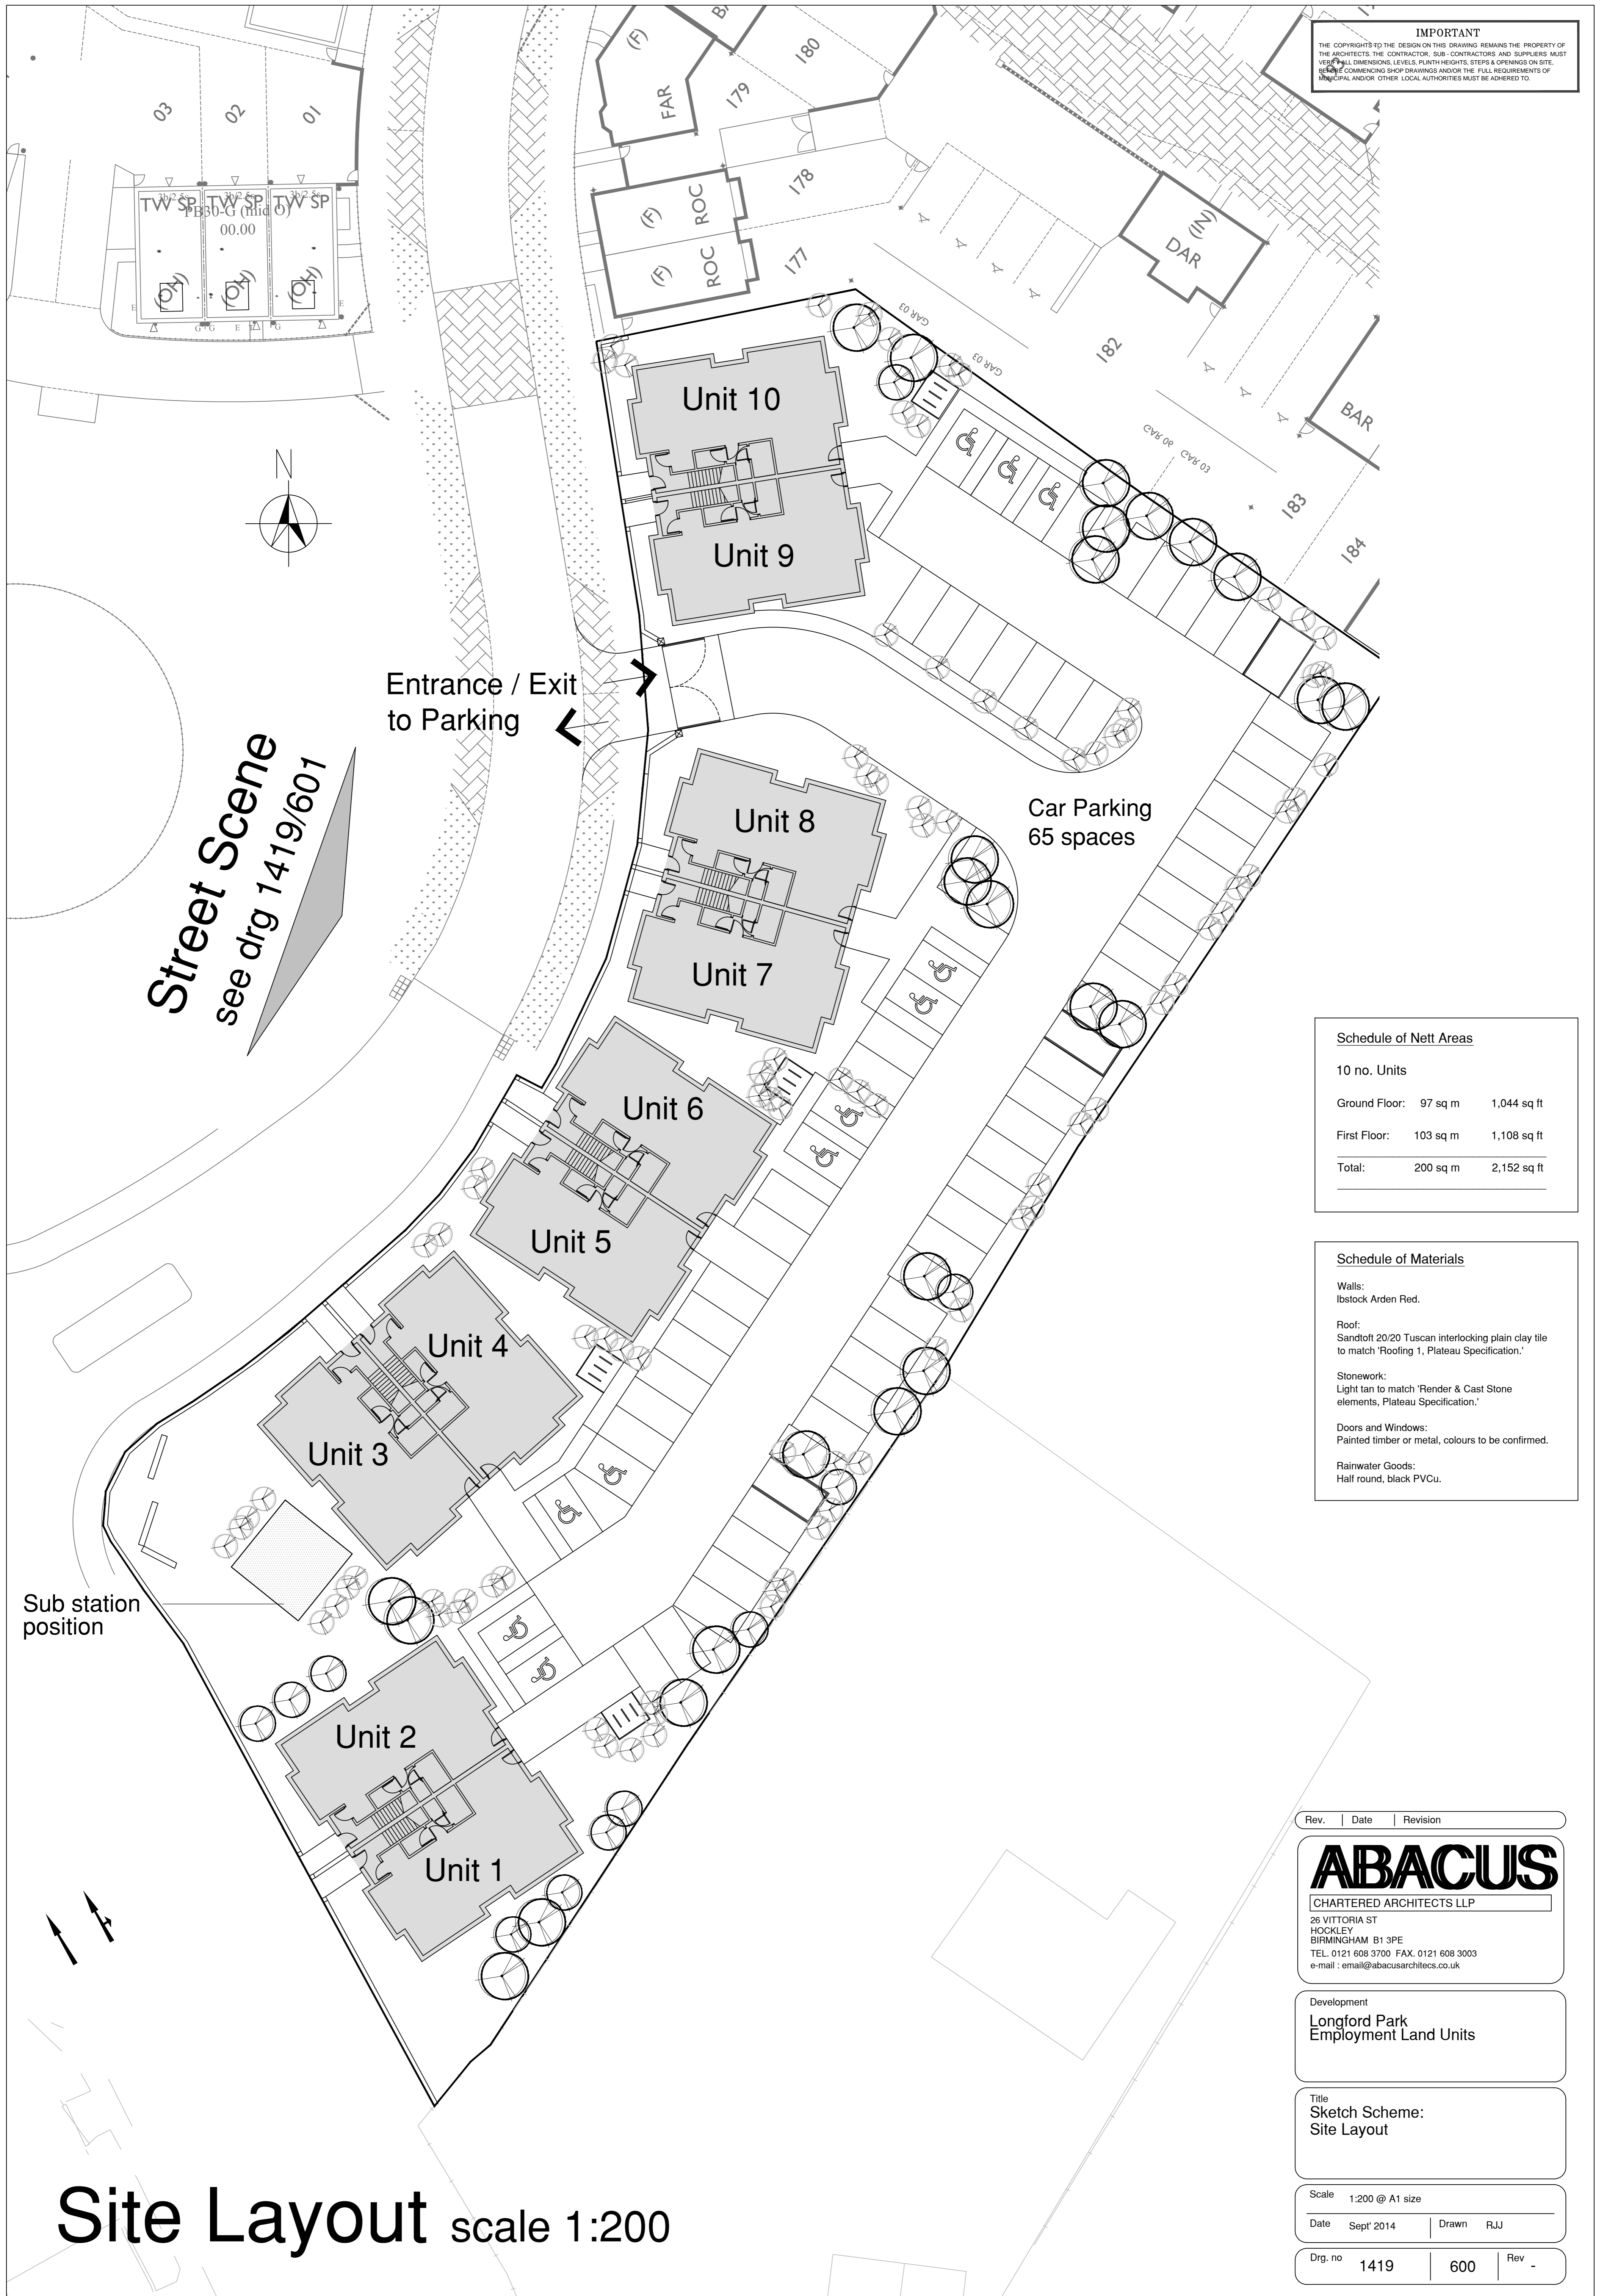

Street Scene
 see drg 1419/601

Entrance / Exit
 to Parking

Car Parking
 65 spaces

Schedule of Nett Areas

10 no. Units		
Ground Floor:	97 sq m	1,044 sq ft
First Floor:	103 sq m	1,108 sq ft
Total:	200 sq m	2,152 sq ft

Schedule of Materials

Walls:
 Ibstock Arden Red.

Roof:
 Sandtolt 20/20 Tuscan interlocking plain clay tile to match 'Roofing 1, Plateau Specification.'

Stonework:
 Light tan to match 'Render & Cast Stone elements, Plateau Specification.'

Doors and Windows:
 Painted timber or metal, colours to be confirmed.

Rainwater Goods:
 Half round, black PVCu.

Sub station position

Rev.	Date	Revision
------	------	----------

ABACUS
 CHARTERED ARCHITECTS LLP
 26 VITTORIA ST
 HOCKLEY
 BIRMINGHAM B1 3PE
 TEL. 0121 608 3700 FAX. 0121 608 3003
 e-mail : email@abacusarchitects.co.uk

Development
**Longford Park
 Employment Land Units**

Title
**Sketch Scheme:
 Site Layout**

Scale 1:200 @ A1 size
 Date Sept' 2014 Drawn RJJ

Drg. no 1419 600 Rev -

Site Layout scale 1:200