

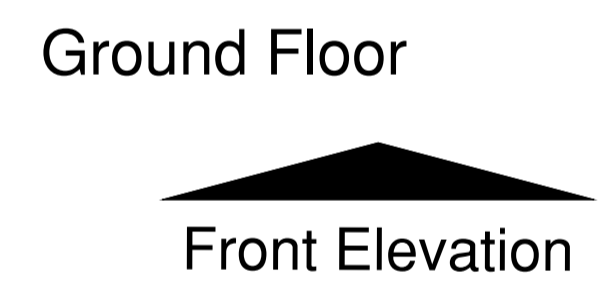
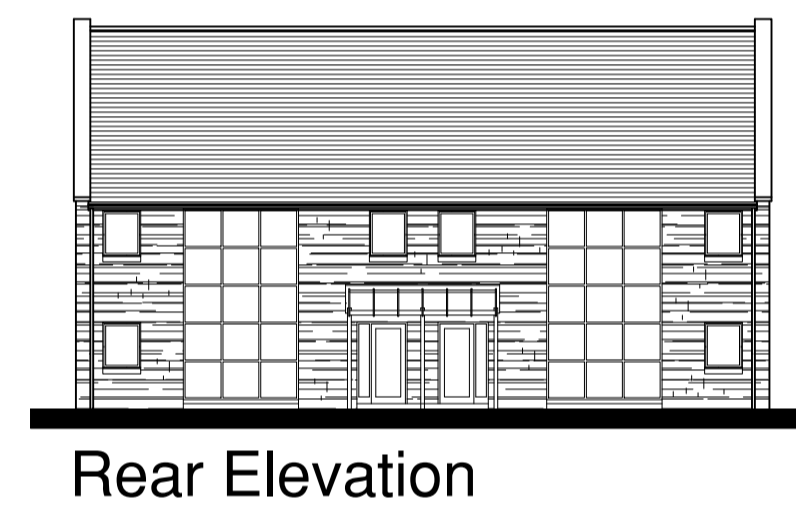
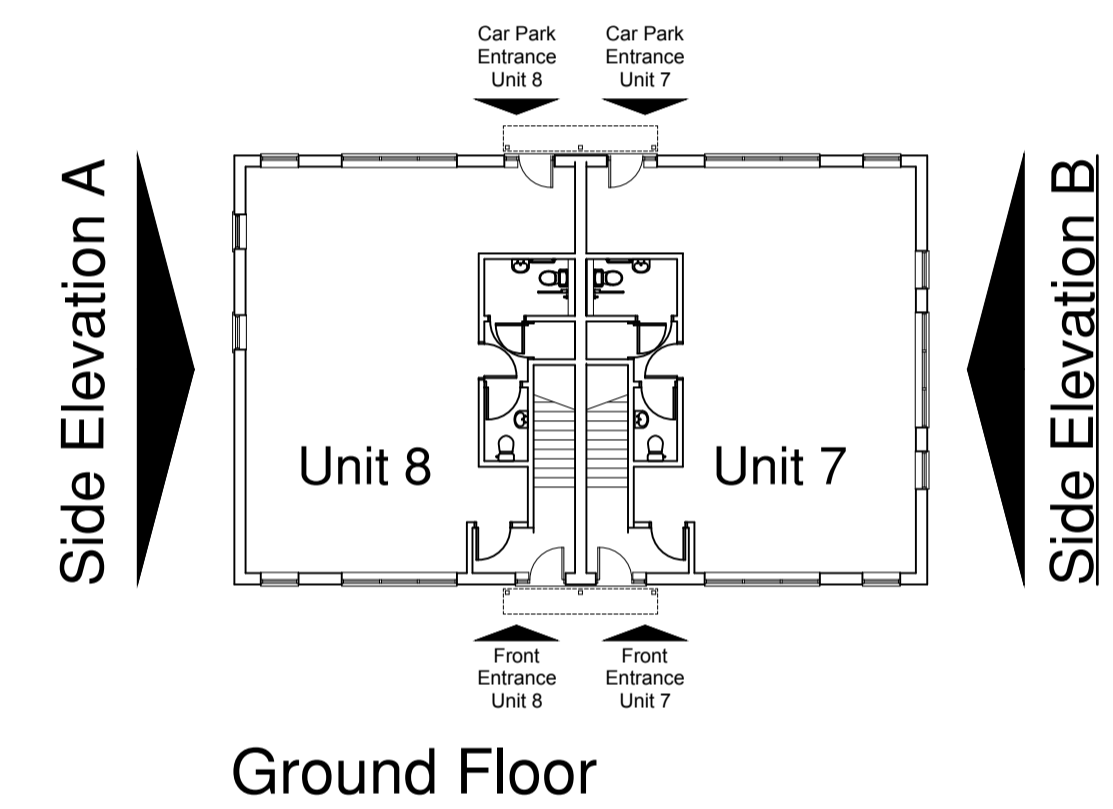
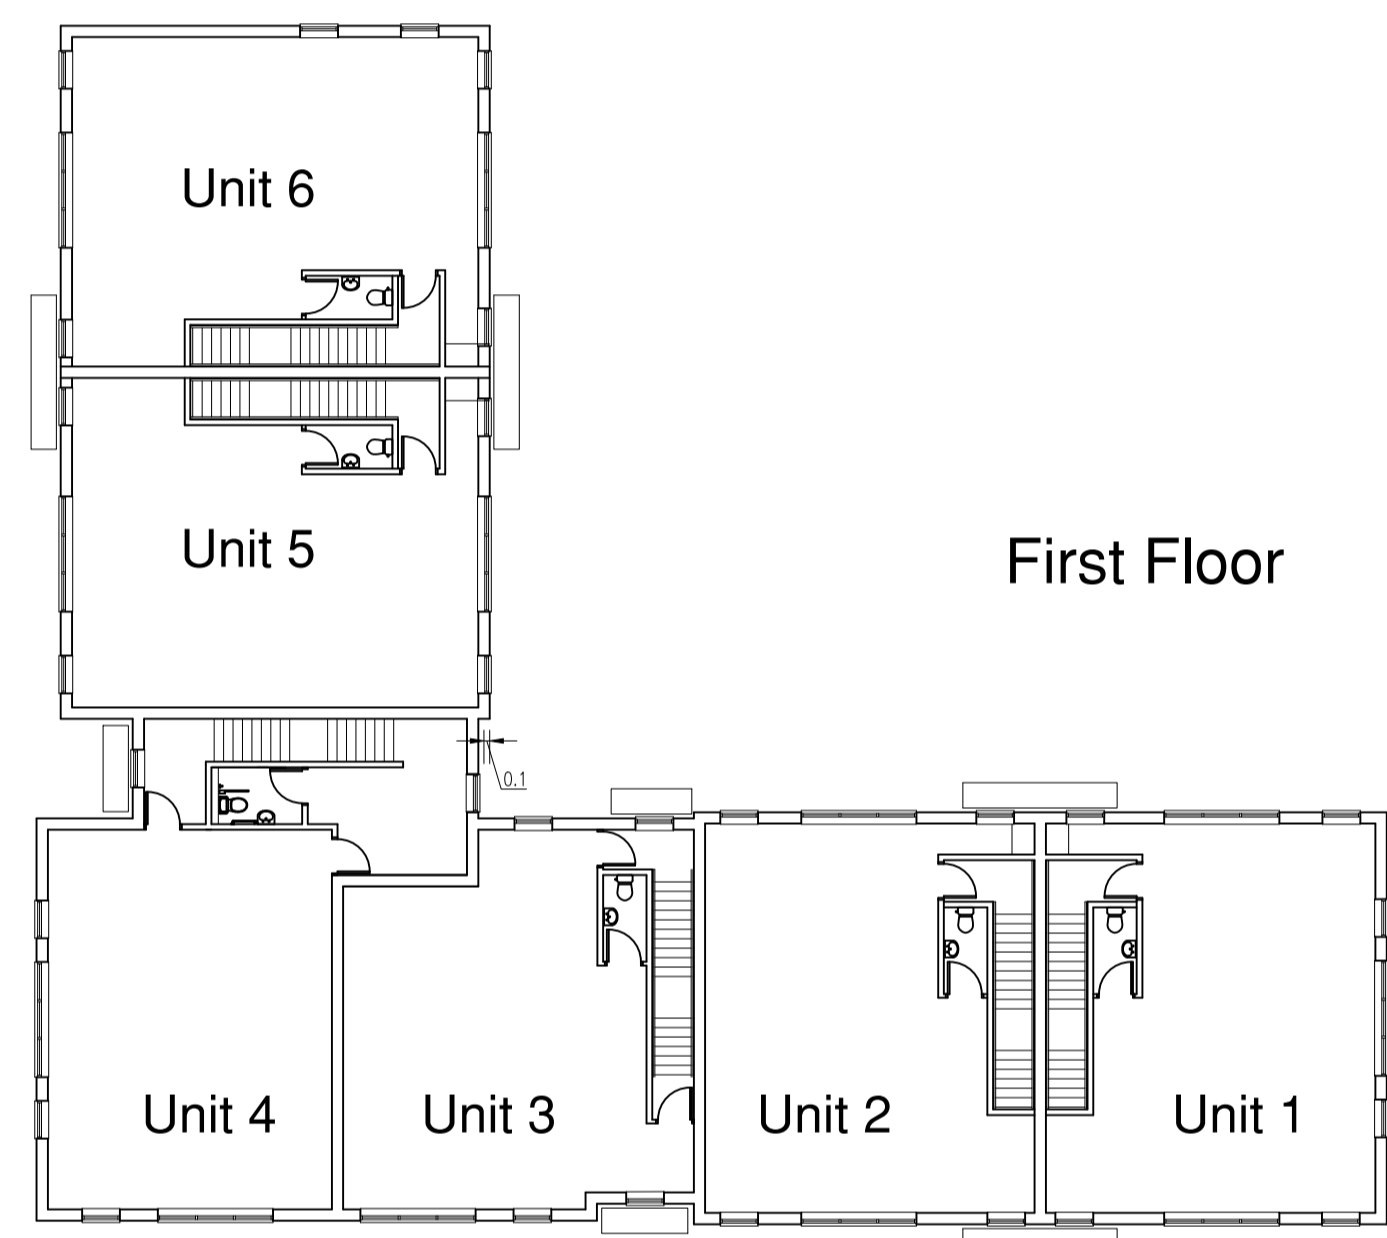
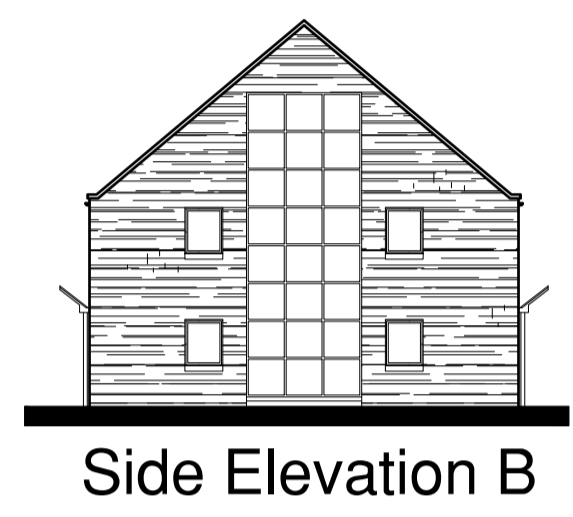
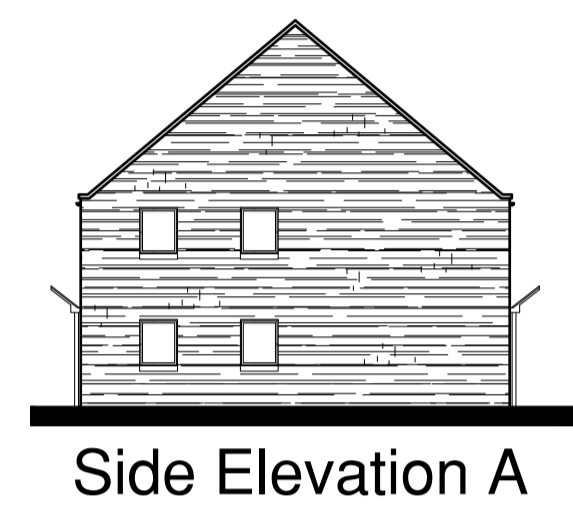
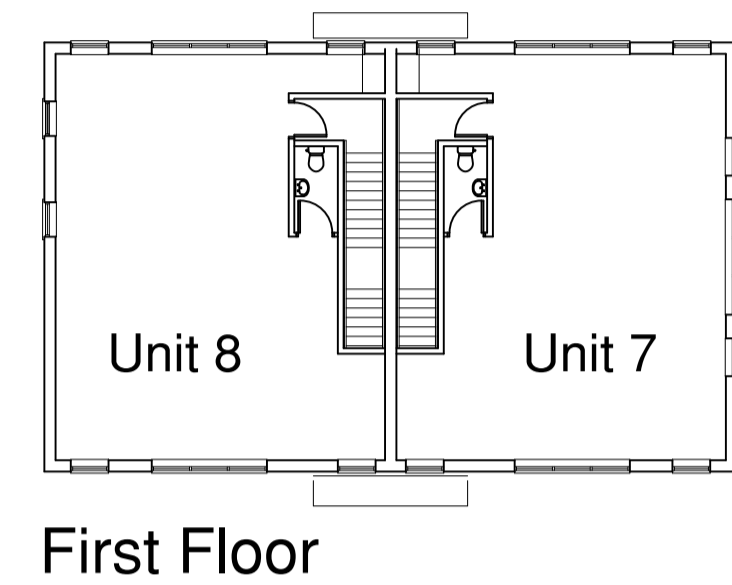
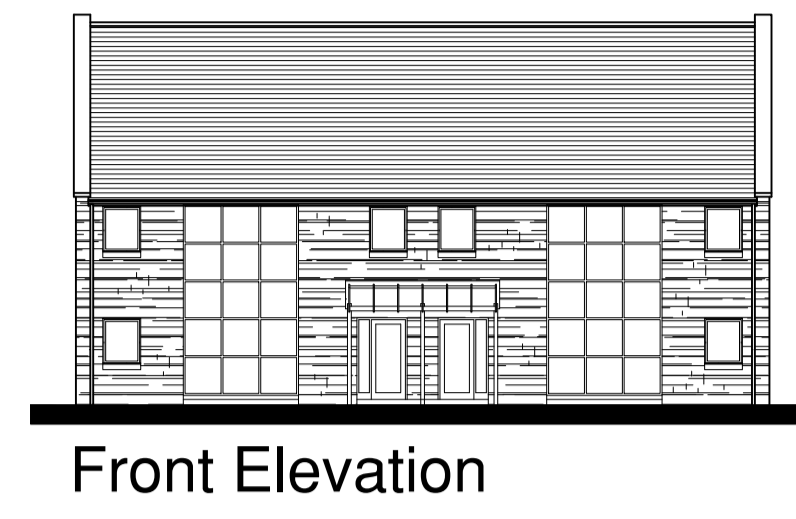
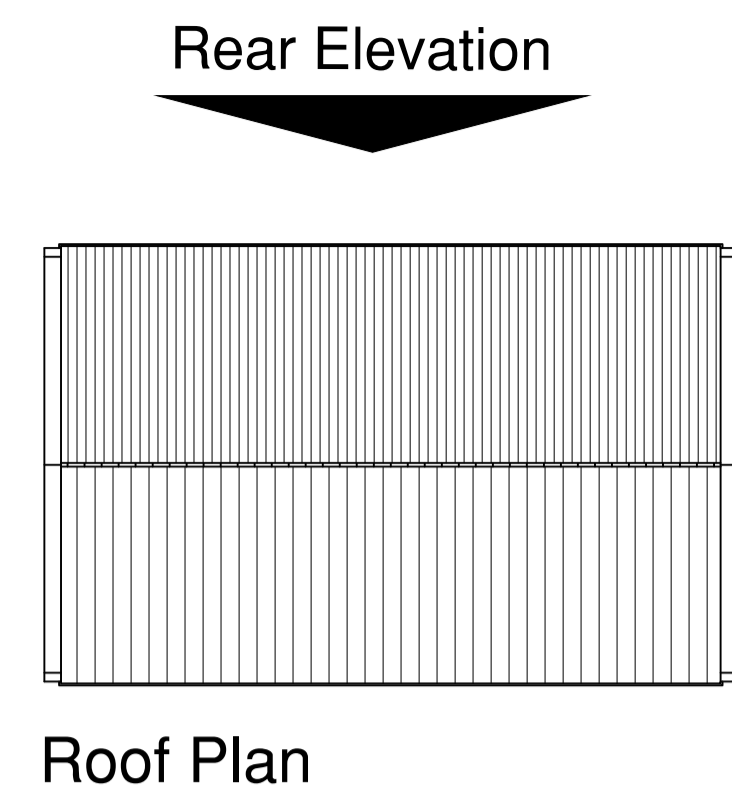
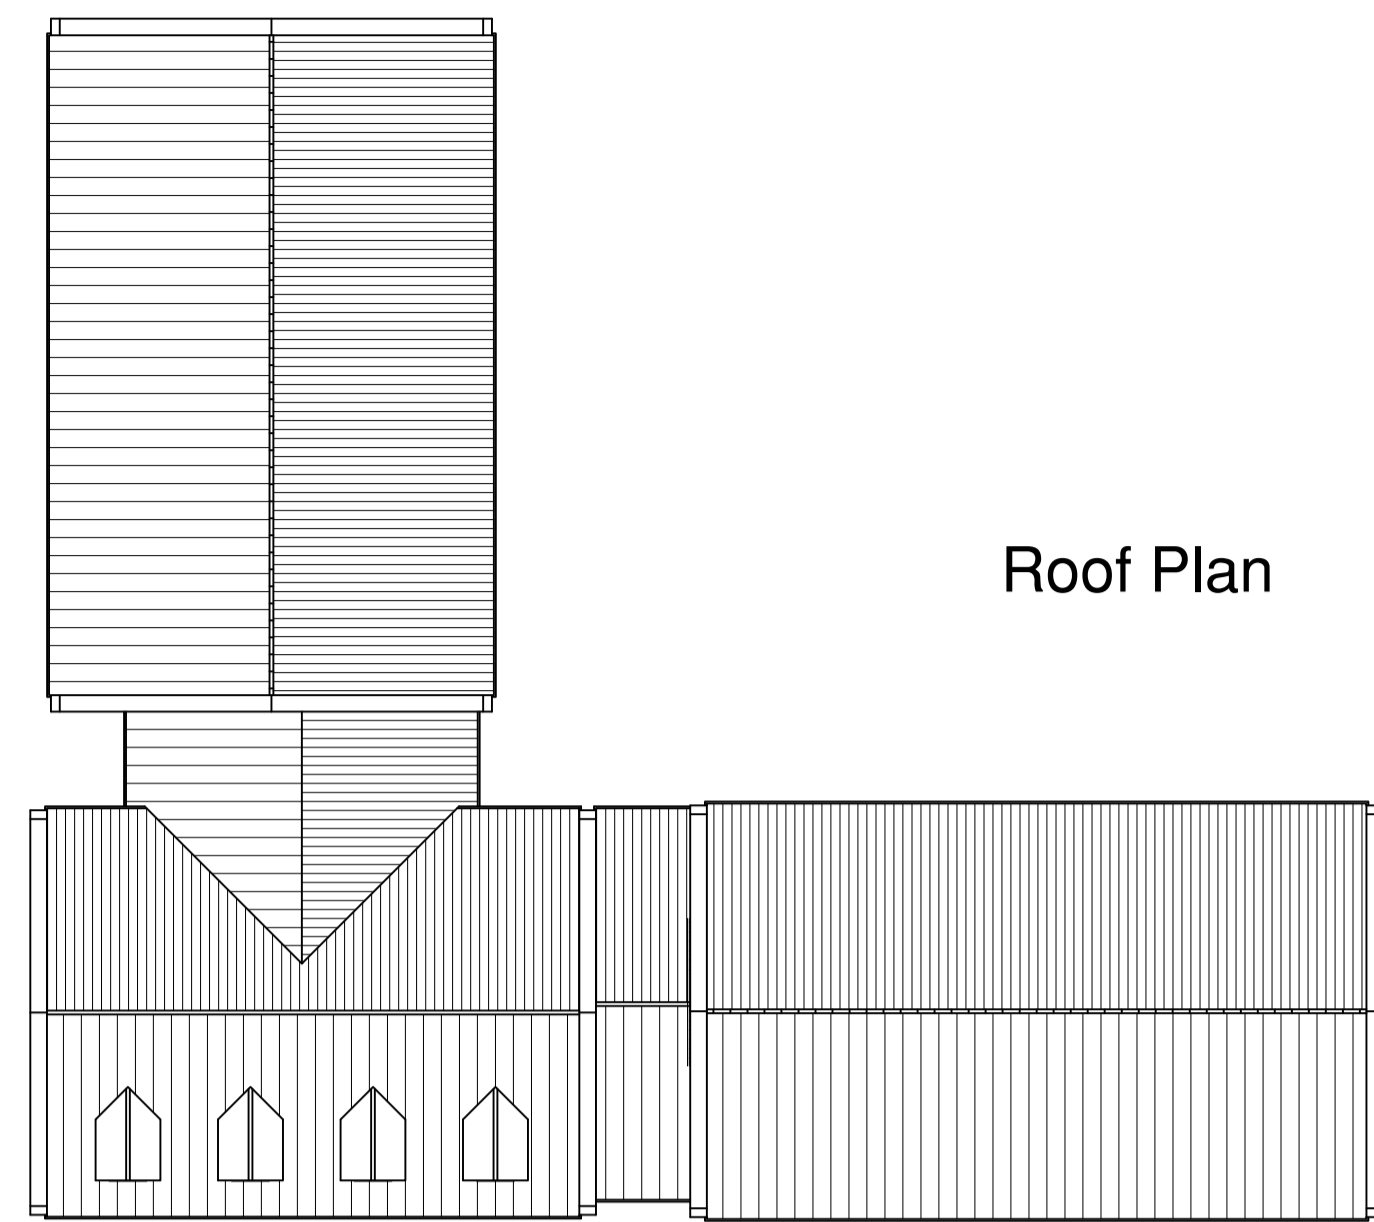


IMPORTANT
 THE COPYRIGHTS TO THE DESIGN ON THIS DRAWING REMAINS THE PROPERTY OF THE ARCHITECTS. THE CONTRACTOR, SUB-CONTRACTORS AND SUPPLIERS MUST VERIFY ALL DIMENSIONS, LEVELS, PLUMB HEIGHTS, STEPS & OPENINGS ON SITE, BEFORE COMMENCING SHOP DRAWINGS AND/OR THE FULL REQUIREMENTS OF MUNICIPAL AND/OR OTHER LOCAL AUTHORITIES MUST BE ADHERED TO.

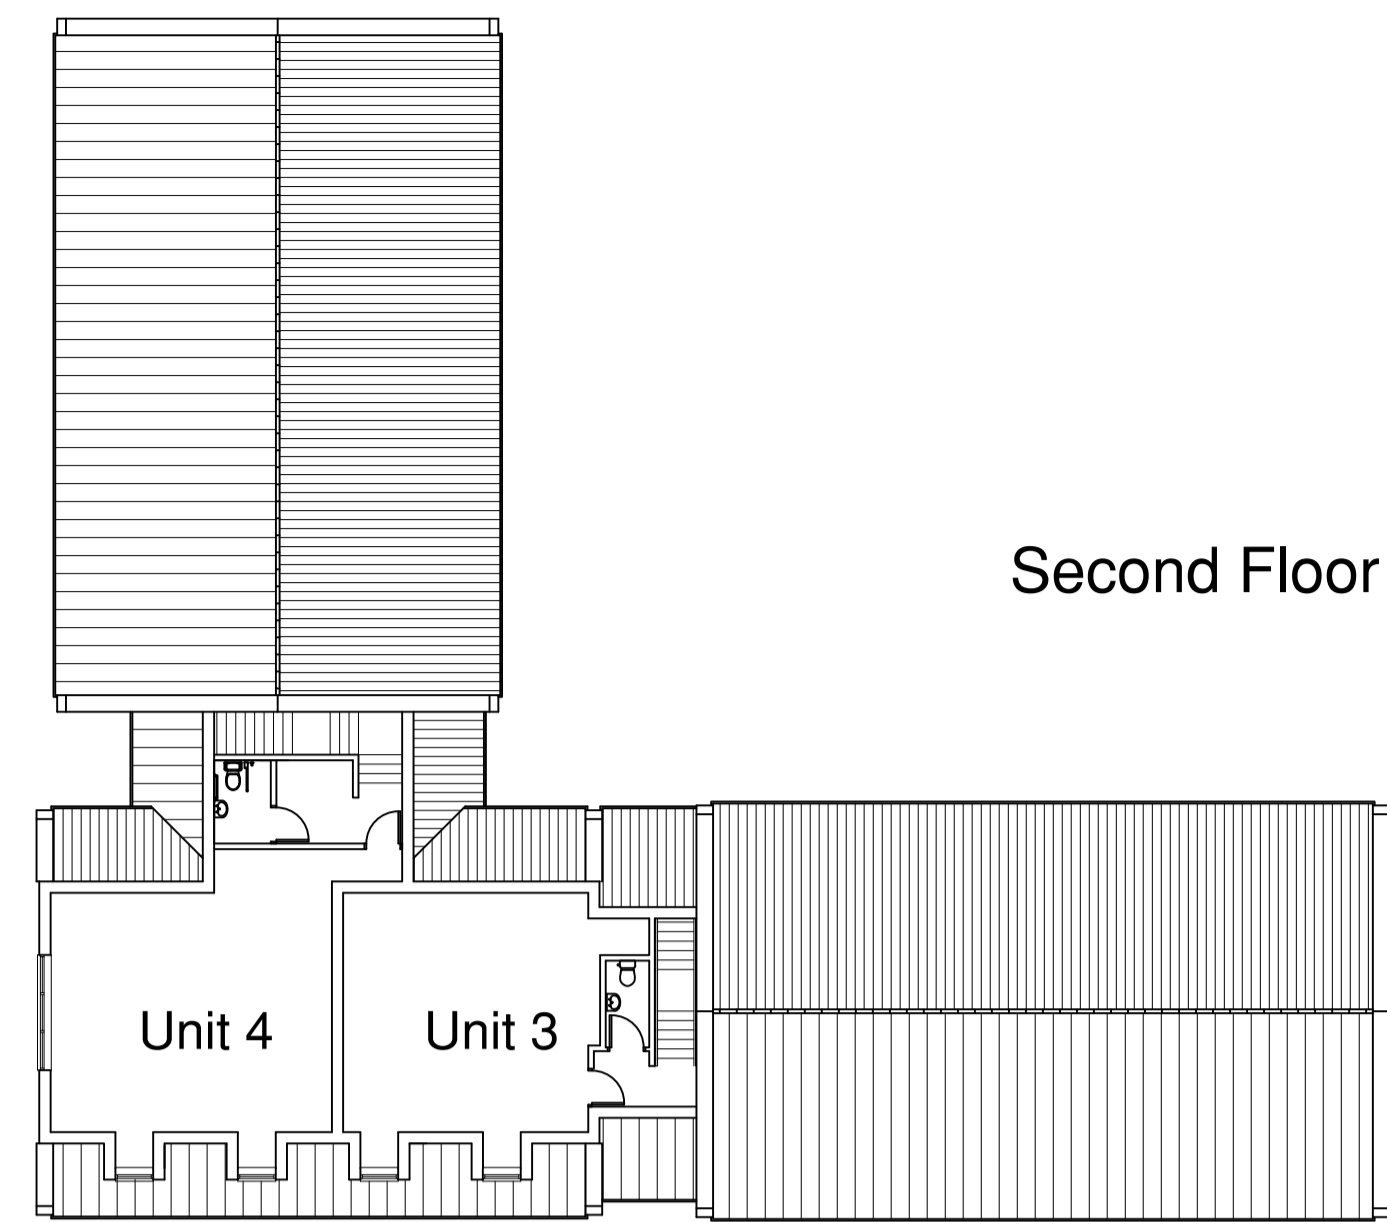

Units 7 & 8 and 9 & 10

A: 04Feb15: 2 no. blocks of three units shown. Roof profiles altered. Fenestration altered.
 B: 06Feb15: Elevations to Units 1 to 5 added.
 C: 28Apr15: Elevations and plans altered as revised site layout 600revB.
 D: 24July15: Typical Plans and Elevations altered to suit amended site layout.
 E: 04Sept15: Buildings re-designed.
 F: 23Sept15: Elevation A to Units 1 to 6 altered.
 G: 23Sept15: Side Elevation B to Units 7 & 8 and 9 & 10 added.
 H: 11 Nov 15: Dormer Windows separated to show even distribution. Gables B, C & D revised.
 I: 11 Nov 15: Gable B fenestration to Units 9&10 revised

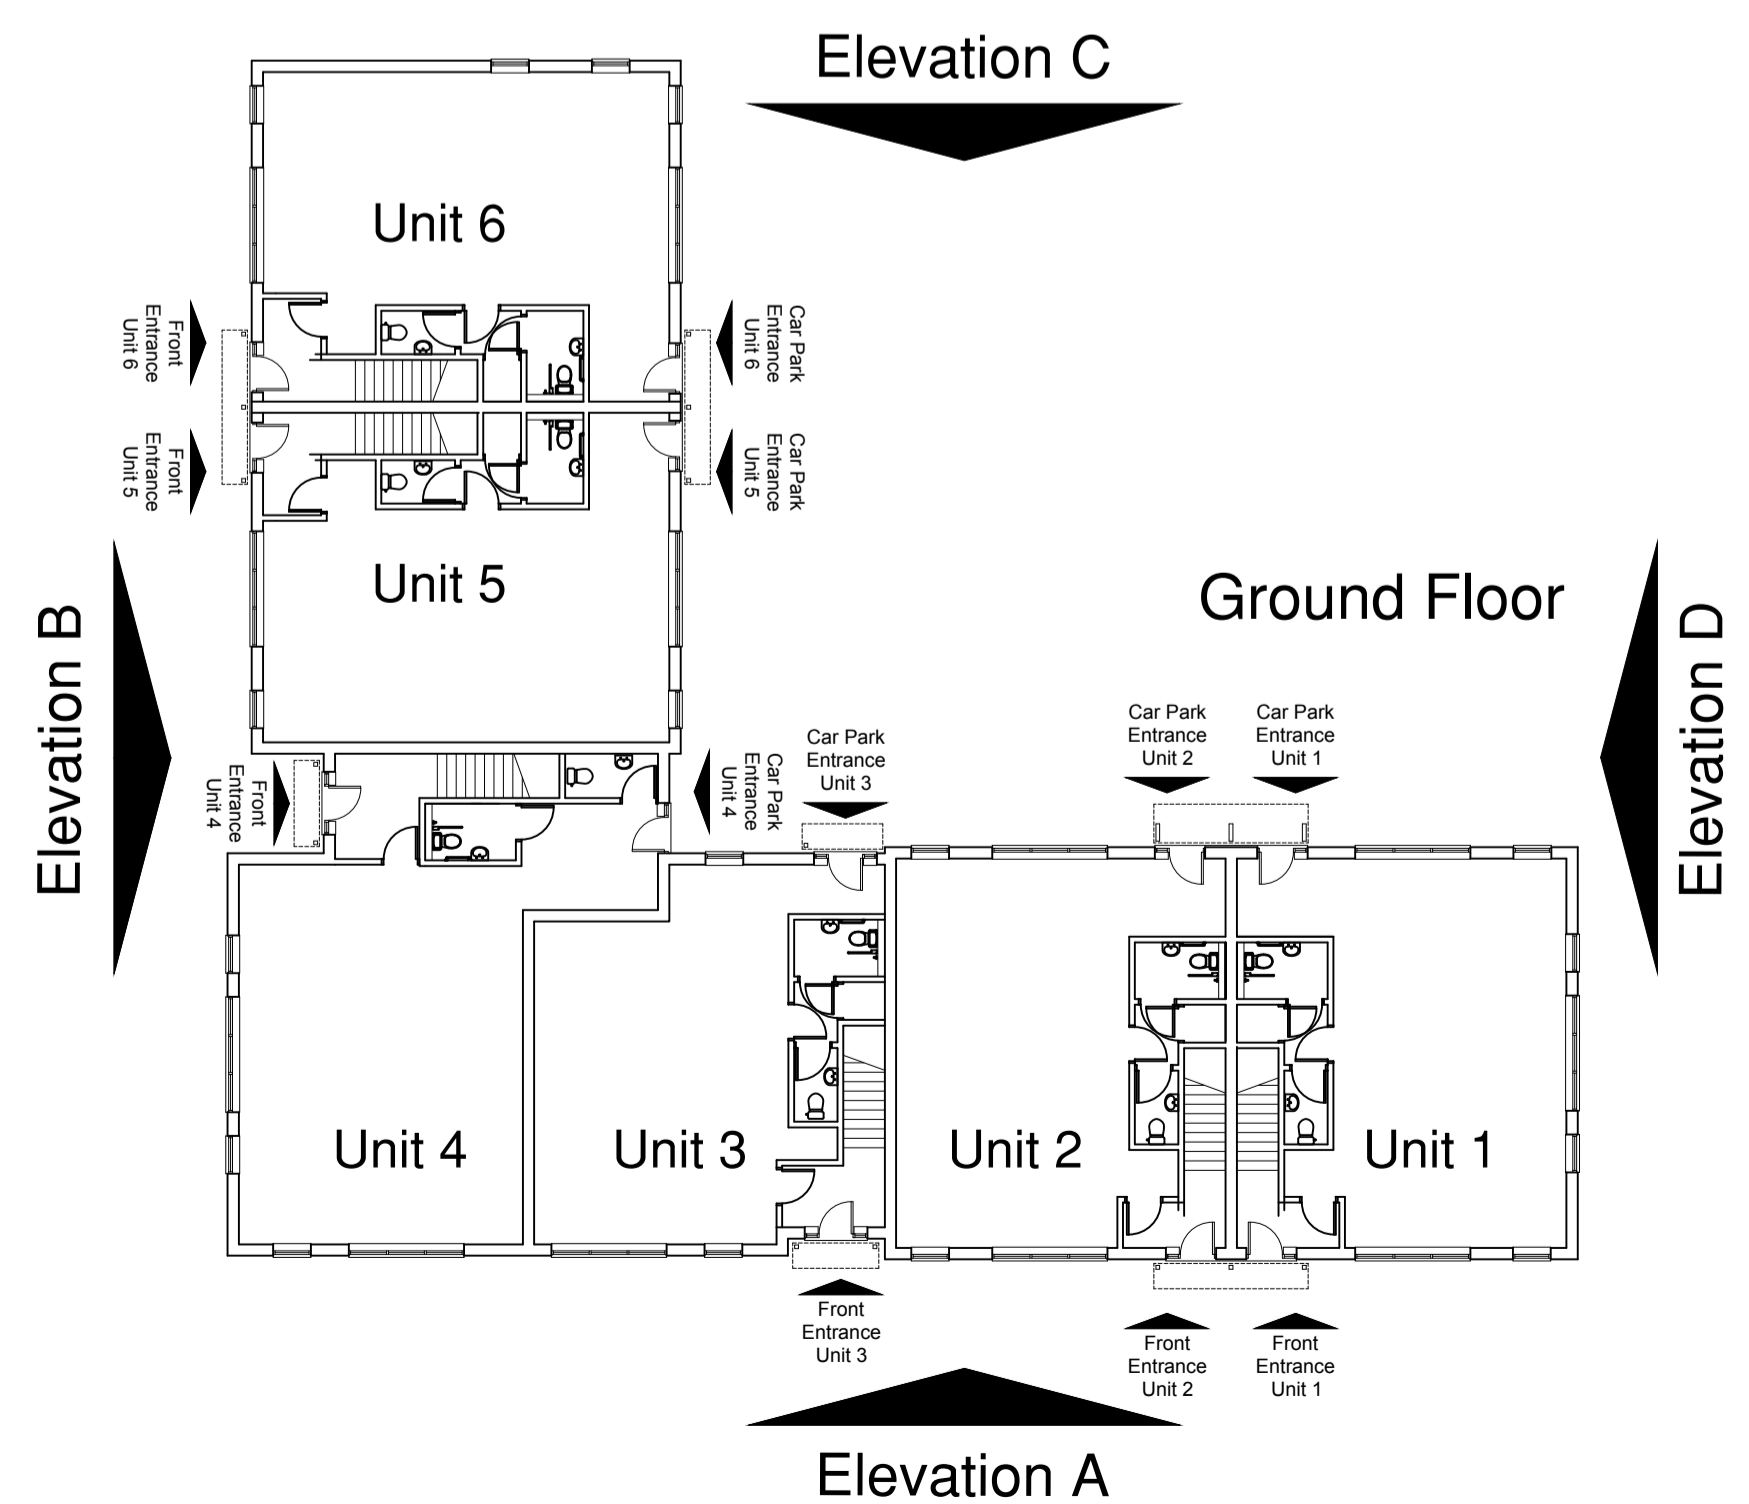

Units 1, 2, 3, 4, 5 and 6

Rev.	Date	Revision

ABACUS
 CHARTERED ARCHITECTS LLP
 26 VICTORIA ST
 HOCKLEY
 BIRMINGHAM B1 3PE
 TEL. 0121 608 3700 FAX. 0121 608 3003
 e-mail : email@abacusarchitects.co.uk

Development
 Longford Park
 Employment Land Units

Title
 Sketch Scheme:
 Unit Plans and Elevations

Scale 1:200 @ A1 size
 Date Sept' 2014 Drawn RJJ

Org. no	1419	601	Rev I
---------	------	-----	-------