


- KEY:**
- Site Boundary
  - Tree Numbers
  - Tree Canopies
  - Category 'U' Trees
  - Category 'A' RPA
  - Category 'B' RPA
  - Category 'C' RPA
  - Trees to be Removed
  - Tree Protection Barrier (Default Specification)
  - Tree Protection Barrier (Secondary Specification)

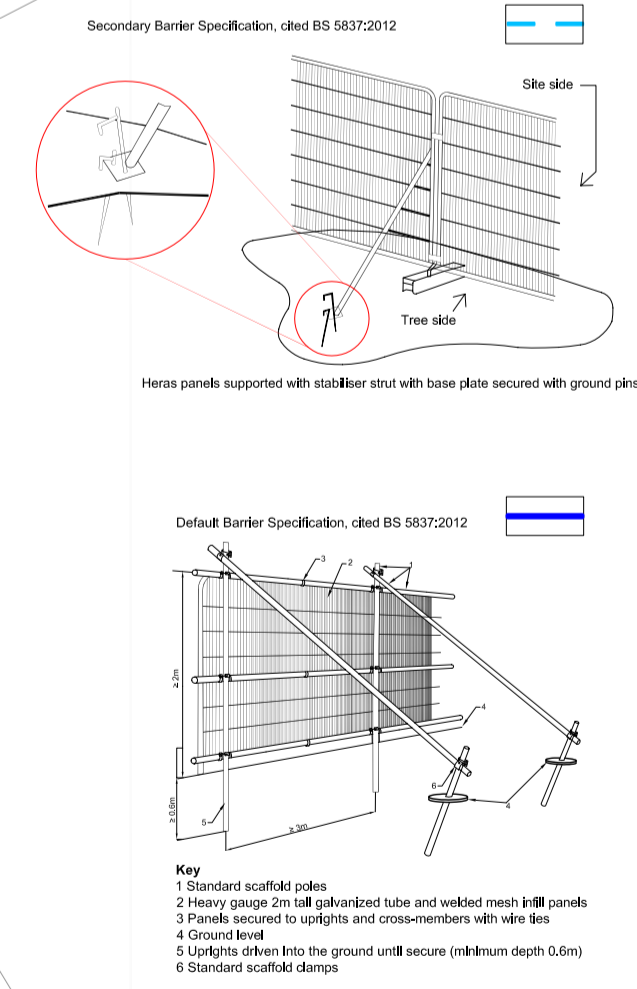

REV.	DATE	NOTE	Drawn	CHKD

**aspect arboriculture**

TITLE  
 Longford Park, Banbury  
 Country Park  
 Tree Protection Plan

CLIENT  
 Taylor Wimpey, Barratt Homes & Bovis Homes

SCALE  
 1:2000 @ A1

DATE  
 OCT 2014

DRAWN  
 GW

DRAWING NUMBER  
 8667 TPP 06

REVISION

Based on 5205-CP-ARB PLAN.dwg