

We have proposed brightly coloured number snake as these will stand out in the Mulch surfacing.

We have proposed moving the Cradle Swings slightly to ensure there is no desire line through the Swings, this is to prevent injuries.






Bench to be installed onto a tarmac pad underneath.

We have proposed adding a post and rope barrier to ensure there is no desire line through the Swings, this is to prevent injuries.

We have used benches that are inclusive of back and arm rests.

The large Challenger Climbing Boulder (2.3m high) and 27m long Cableway will be surfaced with Grassmat. The rest of the equipment will be on Mulch.

We have moved the fence line slightly to accommodate the proposed combination gate.

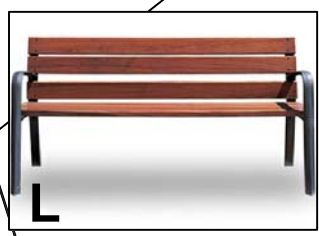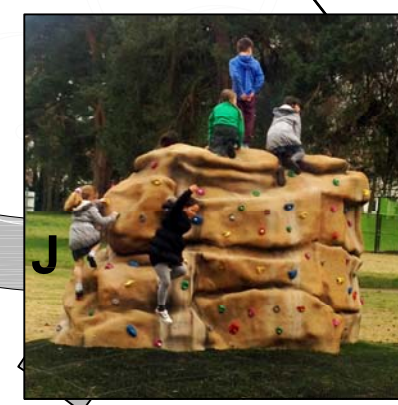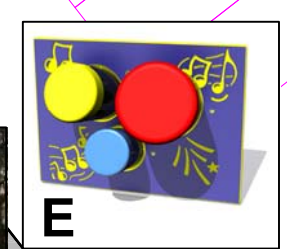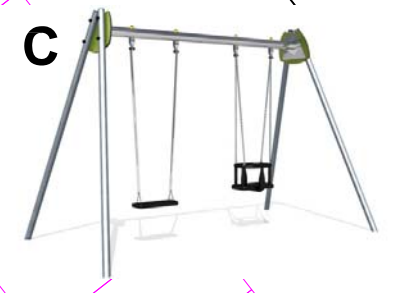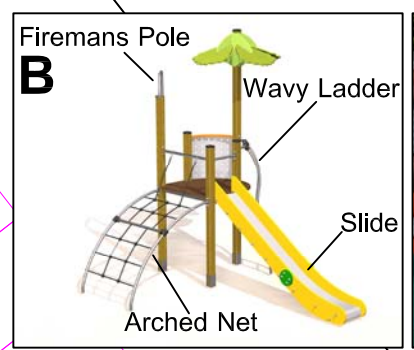

**ITEMS LIST**

Toddler Equipment	
A. Play House	Ref: J287A
B. Vivarea Multiplay Unit	Ref: J3315A
C. Combination Swings (Metal)	Ref: J473A-M
D. Make It Rain Play Panel	Ref: UKFIRAIN6NGP
E. Music Bongos Play*	Ref:R34-FIMUBON6
F. Play Panel Chimes	Ref:R34-FIECOCHA
*Including 2x post for play panel	
Ref:G3422A	
Junior Equipment	
G. IXO Multiplay Unit	Ref:J2586A-M
H. Metal swing	Ref: J472A
I. Metal Cableway	Ref: J512A
J. Challenger Climbing Boulder	Ref: UKChallenger
Ancillaries	
K. 2x Waste Bin	Ref: J2822B
L. 2x Chaumont Bench	Ref: RBA8
M. 2x A2PP Sign Post and Panel (BTC Spec)	Ref: A2PP
N. 4m long x 1.2m high 3 Post Rope swing barrier	Ref: UKB1420
O. 2X No Dogs Paver	Ref:UKX11404
P. 100Lm Bowtop Fencing 1m high PPC (Black)	
Q. Prosafe Gate 1m high PPC (Yellow)	
R. Prosafe Combination Gate 1m high PPC (Yellow)	

**Groundworks**  
Toddler area to be surfaced with 310m² Mulch, depths broken down as follows:  
216m² @ 40mm  
13m² @ 50mm  
10m² @ 80mm  
46m² @ 110mm  
25m² @ 130mm

Coloured wetpour wear pads have also been included as shown.  
1x Coloured Number Snake Wetpour graphics.  
Cableway and Challenger Boulder to be surfaced with 167m² Grassmat.  
Post Installation Inspection Is Included.

**Optional Extras**  
167m² Topsoil & Turf for under Grassmat.  
**Optional Extra Internal Pathway**  
Tarmac surfacing requires:  
• Excavate to reduce levels average 160mm deep 20m²  
• Level and compact bottoms of excavations 64m²  
• Cut-fill and dispose remainder of excavated material off site 20m²  
• Geotextile membrane 64m²  
• MOT Type 1 filling to make-up levels ave. 100mm thick 64m²  
• Level compact and filling 64m²  
• To be edged by 72Lm PCC edges.

*Subject to full site survey.*  
*Based on a flat grass site.*  
*Planting, trees and pathway to be done by others.*  
*Measurements taken from client drawing Ref: 5205/ CP / ASP4.2.*

**PRODUCT KEY**

	Mulch		Grassmat
	Pathway (Optional extra)		Planting by others
	Grass		Trees (By Others)
	Free Fall		Free Space