


IMPORTANT
 THE COPYRIGHTS TO THE DESIGN ON THIS DRAWING REMAINS THE PROPERTY OF THE ARCHITECTS. THE CONTRACTOR, SUB-CONTRACTORS AND SUPPLIERS MUST VERIFY ALL DIMENSIONS, LEVELS, FINISH HEIGHTS, STEPS & OPENINGS ON SITE, BEFORE COMMENCING SHOP DRAWINGS AND/OR THE FULL REQUIREMENTS OF MUNICIPAL AND/OR OTHER LOCAL AUTHORITIES MUST BE ADHERED TO.

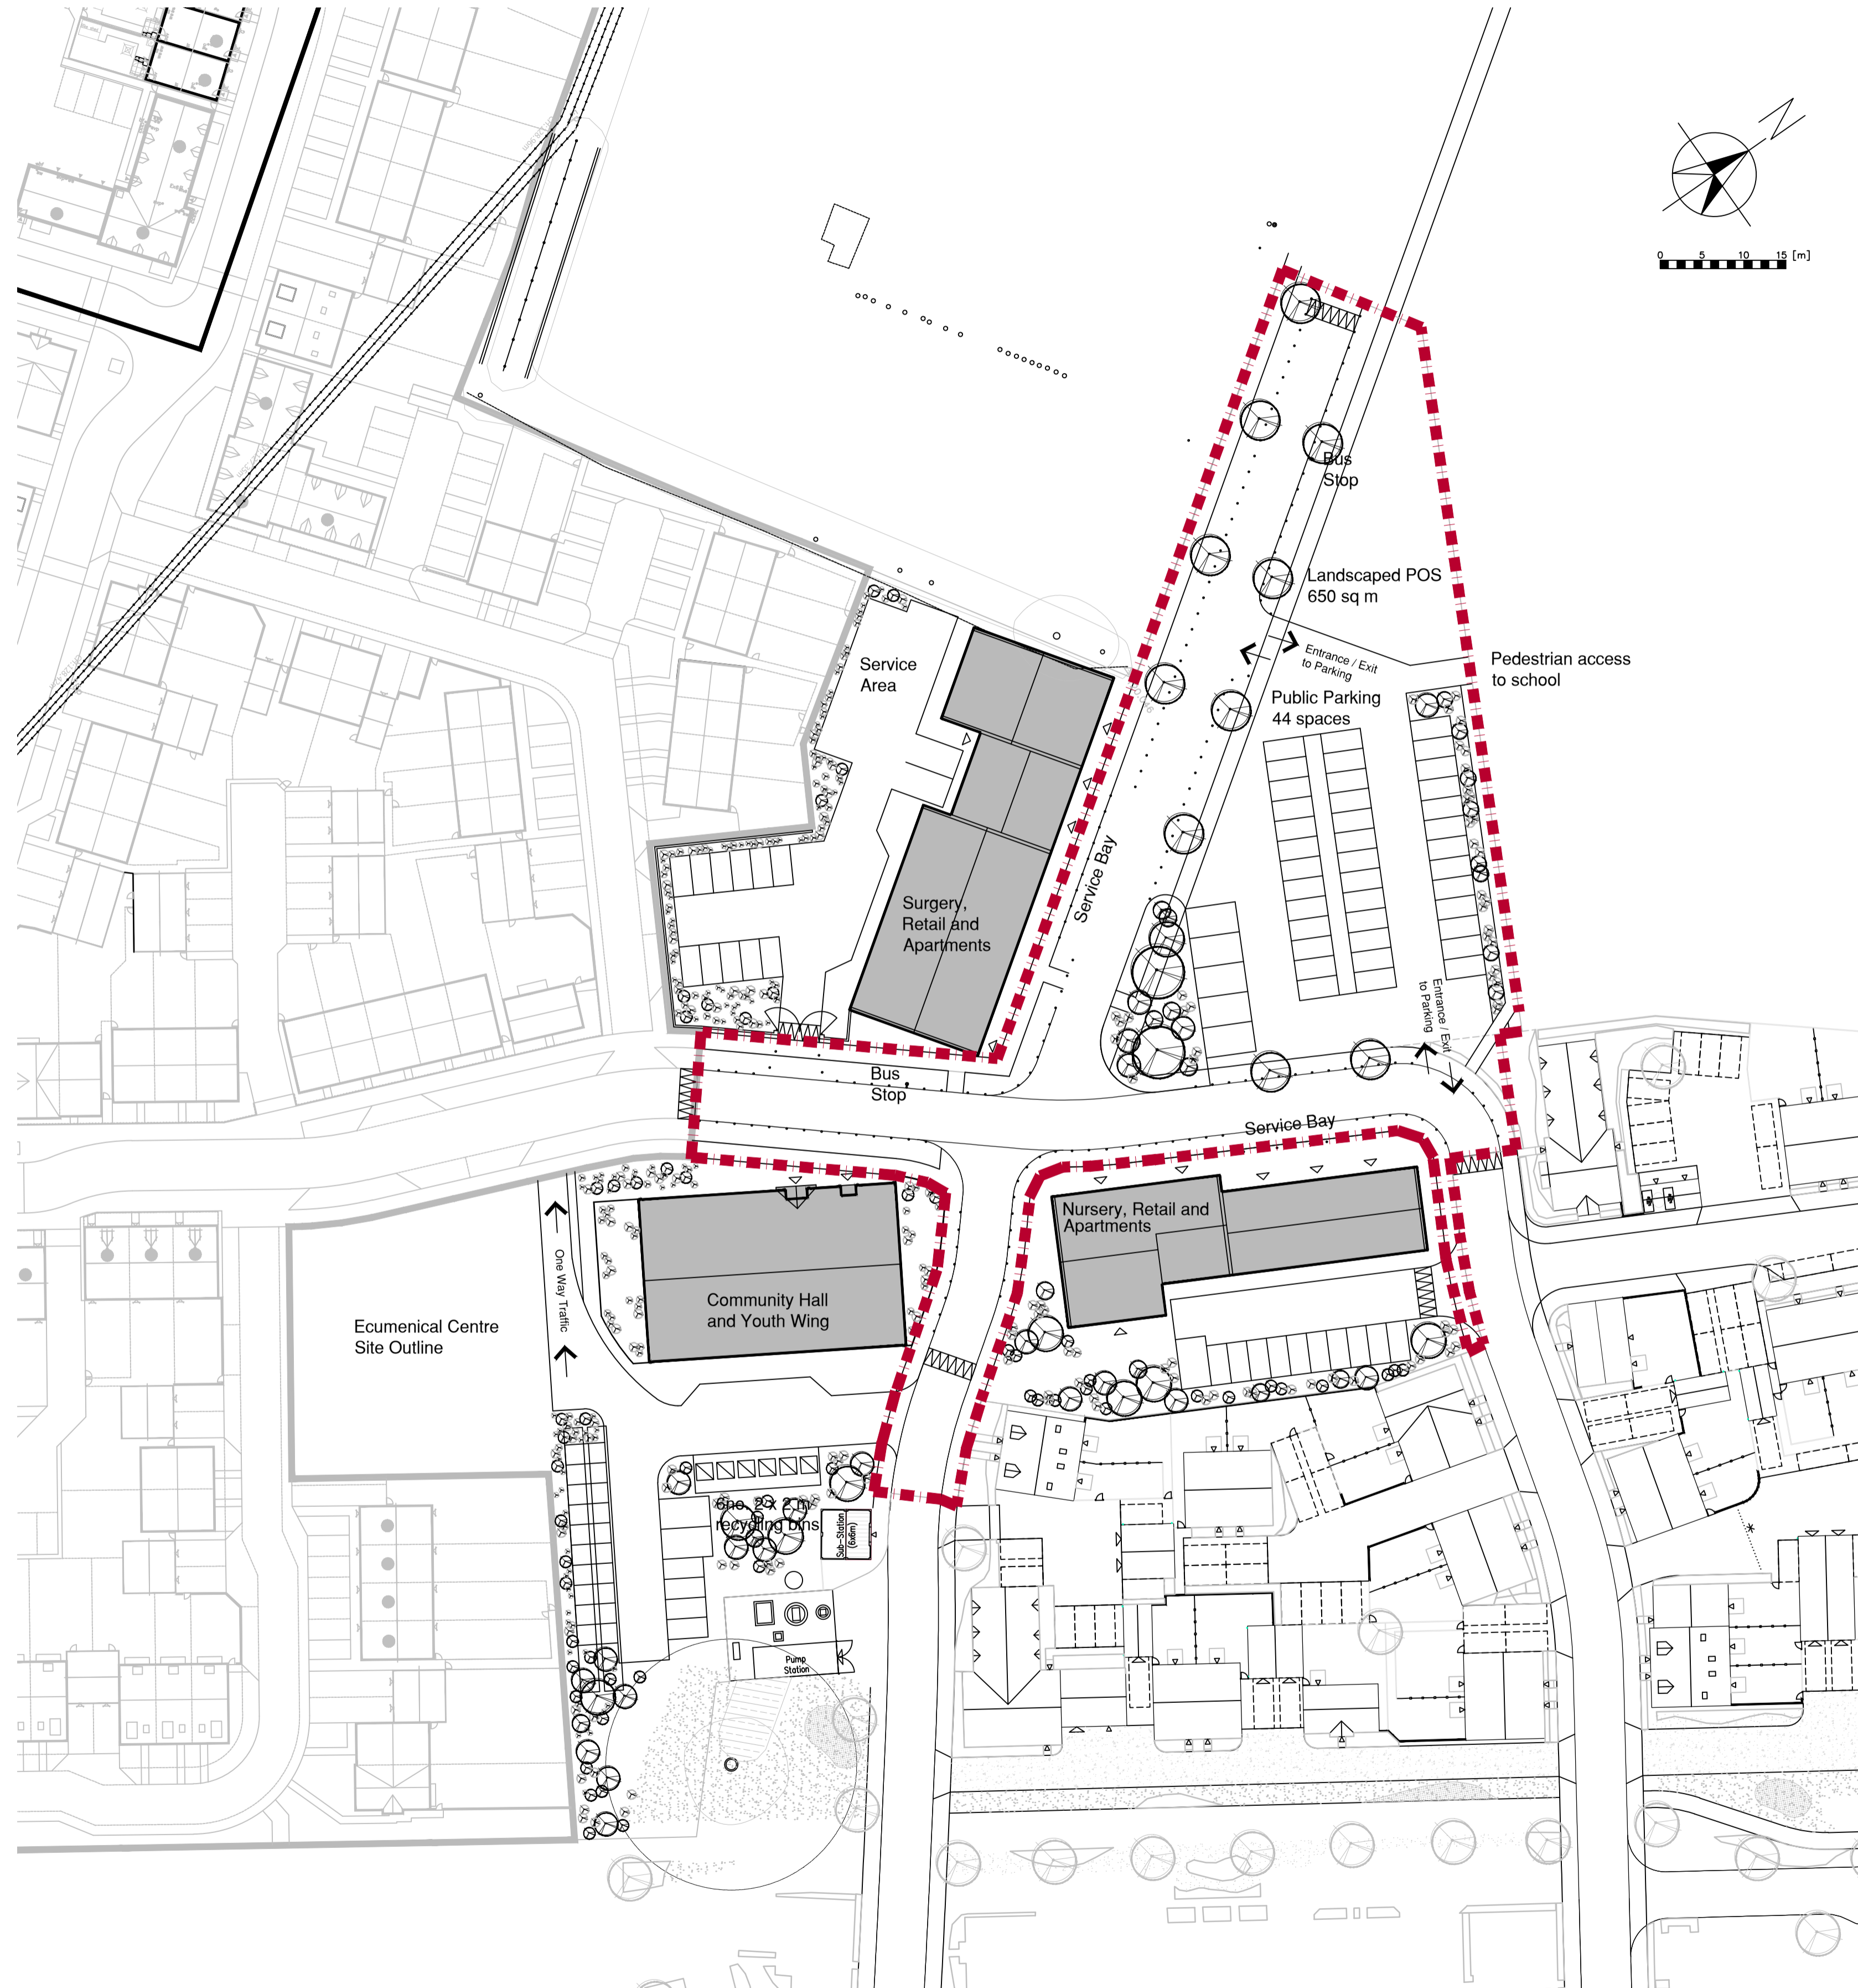

E: 21Oct14: Pathway and site boundary line next to Parking Area / Nursery adjusted.
 D: 21Oct14: Site boundary line next to Parking Area / Nursery adjusted.
 C: 17Oct14: Nursery noted.
 B: 07Oct14: Indicative planting added.
 A: 03Oct14: Notation adjustments.

Rev.	Date	Revision
------	------	----------

ABACUS
 CHARTERED ARCHITECTS LLP
 26 VICTORIA ST
 HOCKLEY
 BIRMINGHAM B1 3PE
 TEL. 0121 608 3700 FAX. 0121 608 3003
 e-mail: email@abacusarchitects.co.uk

Development
**Longford Park
 Local Centre**

Title
**Planning Application 3:
 Village Square**

Scale 1:500 @ A1 size
 Date Sept' 2014 | Drawn RJJ

Drwg. no 1419 | 102 | Rev E