

Number	Species	Specification	Height	Girth
2	Betula pendula	Multi-Stemmed RB	4.0-5.0m	18-20cm
13	Betula utilis jacquemontii	Advanced Nursery Stock BR	4.0-4.5m	18-18cm
8	Carpinus betulus Frano Fontaine	Advanced Nursery Stock BR	4.0-4.5m	18-18cm
4	Koelerutera paniculata	Extra Heavy Standard BR	4.0-4.5m	18-18cm
5	Prunus 'Parangra'	Extra Heavy Standard BR	4.0-4.5m	14-16cm
12	Tilia cordata 'Green Spire'	Extra Heavy Standard BR	4.0-4.5m	14-16cm
2	Tilia cordata 'Green Spire'	Advanced Nursery Stock BR	4.0-4.5m	18-18cm
5	Tilia mongolica	Extra Heavy Standard BR	4.0-4.5m	14-16cm

Number	Species	Specification	Height	Density
611	No.	Carpinus betulus BR Double staggered row	60-80cm	5/m
Total: 611 No.				


NOTES:
Based upon the Ordnance Survey map with permission of The Controller of Her Majesty's Stationery Office, © Crown Copyright.
Aspect Landscape Planning Ltd, West Court, Hardwick Business Park, Noral Way, Banbury OX16 2AF.
Licence 100045345



Hard Landscape Details



Primary Paving- Metrolinia Textured block sett paving- 300x100x80 Charcoal and Silver Grey (or similar)

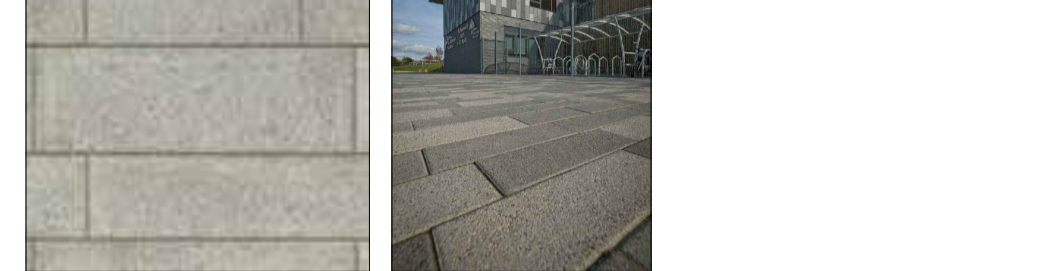

POS/Secondary Paving- Conservation Textured 450x450x50mm-Silver Grey (or similar)



Tertiary Paving- Conservation Textured 450x450x50mm- Charcoal (or similar)



Parking Bays- Keyblok Concrete Block Paving- 200x100x80mm Charcoal- Stretcher course (or similar)



Shared Road/ Car park Surface- Keyblok Concrete Block Paving 200x100x80mm- Natural (or similar)



REV	DATE	NOTE	Drawn	CHK'D
N	20.07.16	Community Centre boundary line amended	BS	
M	21.06.16	Proposals updated to include LPA comments dated 6/6/16. Seating, lighting, plant species updated	BS	
L	16.06.16	Proposals updated to include LPA comments dated 6/6/16. Seating, lighting, plant species updated	BS	
K	23.05.16	Parcel C planting and 1 street tree removed	BS	
J	03.05.16	Updated to include landscape officer comments	BS	
I	07.04.16	Updated to include landscape officer comments	CW	BS
H	11.03.16	Community Hall layout updated, cycle rack location amended	BS	AM
G	16.12.15	Hard and soft landscape amended to suit new layout and to include CDC latest comments	BS	AM
F	05.10.15	Service bay hard and soft proposals amended	BS	AM
E	22.09.15	Amended to new layout and spine road	CW	AM
D	17.07.15	Amended after team comments	CW	AM
C	2.07.15	Amended after team comments	CW	AM
A	9.10.14	Amended after team comments	BS	KC
REV	DATE	NOTE	Drawn	CHK'D



TITLE
Longford Park, Village Centre
Landscape Hard and Soft Plan 1 of 2

CLIENT
Taylor Wimpey, Bovis Homes,
Barratt Homes.

SCALE	DATE	DRAWN	CHK'D
1:200 @ A1	OCT 2014	BS	KC

DRAWING NUMBER
5205/ ASP.VC1.1

Based on Abacus Architects drawing no. Longford 103k Comm Hall + Ecumenical Centre Site Plan