




A	Updated Boundary Treatment Plan	22/06/16
B	Layout updated to planning comments and to client suggestions.	29/06/16
C	Layout updated to planning comments and to client suggestions.	06/07/16
D	Boundary to plots, 068 - 070, 089-091 and 096 updated.	07/07/16
E	Boundary lines updated and railing type updated.	01/08/16
F	Boundary treatment updated and southern boundary added	31/08/16
G	Plot 090 and 092 boundary updated	05/09/16

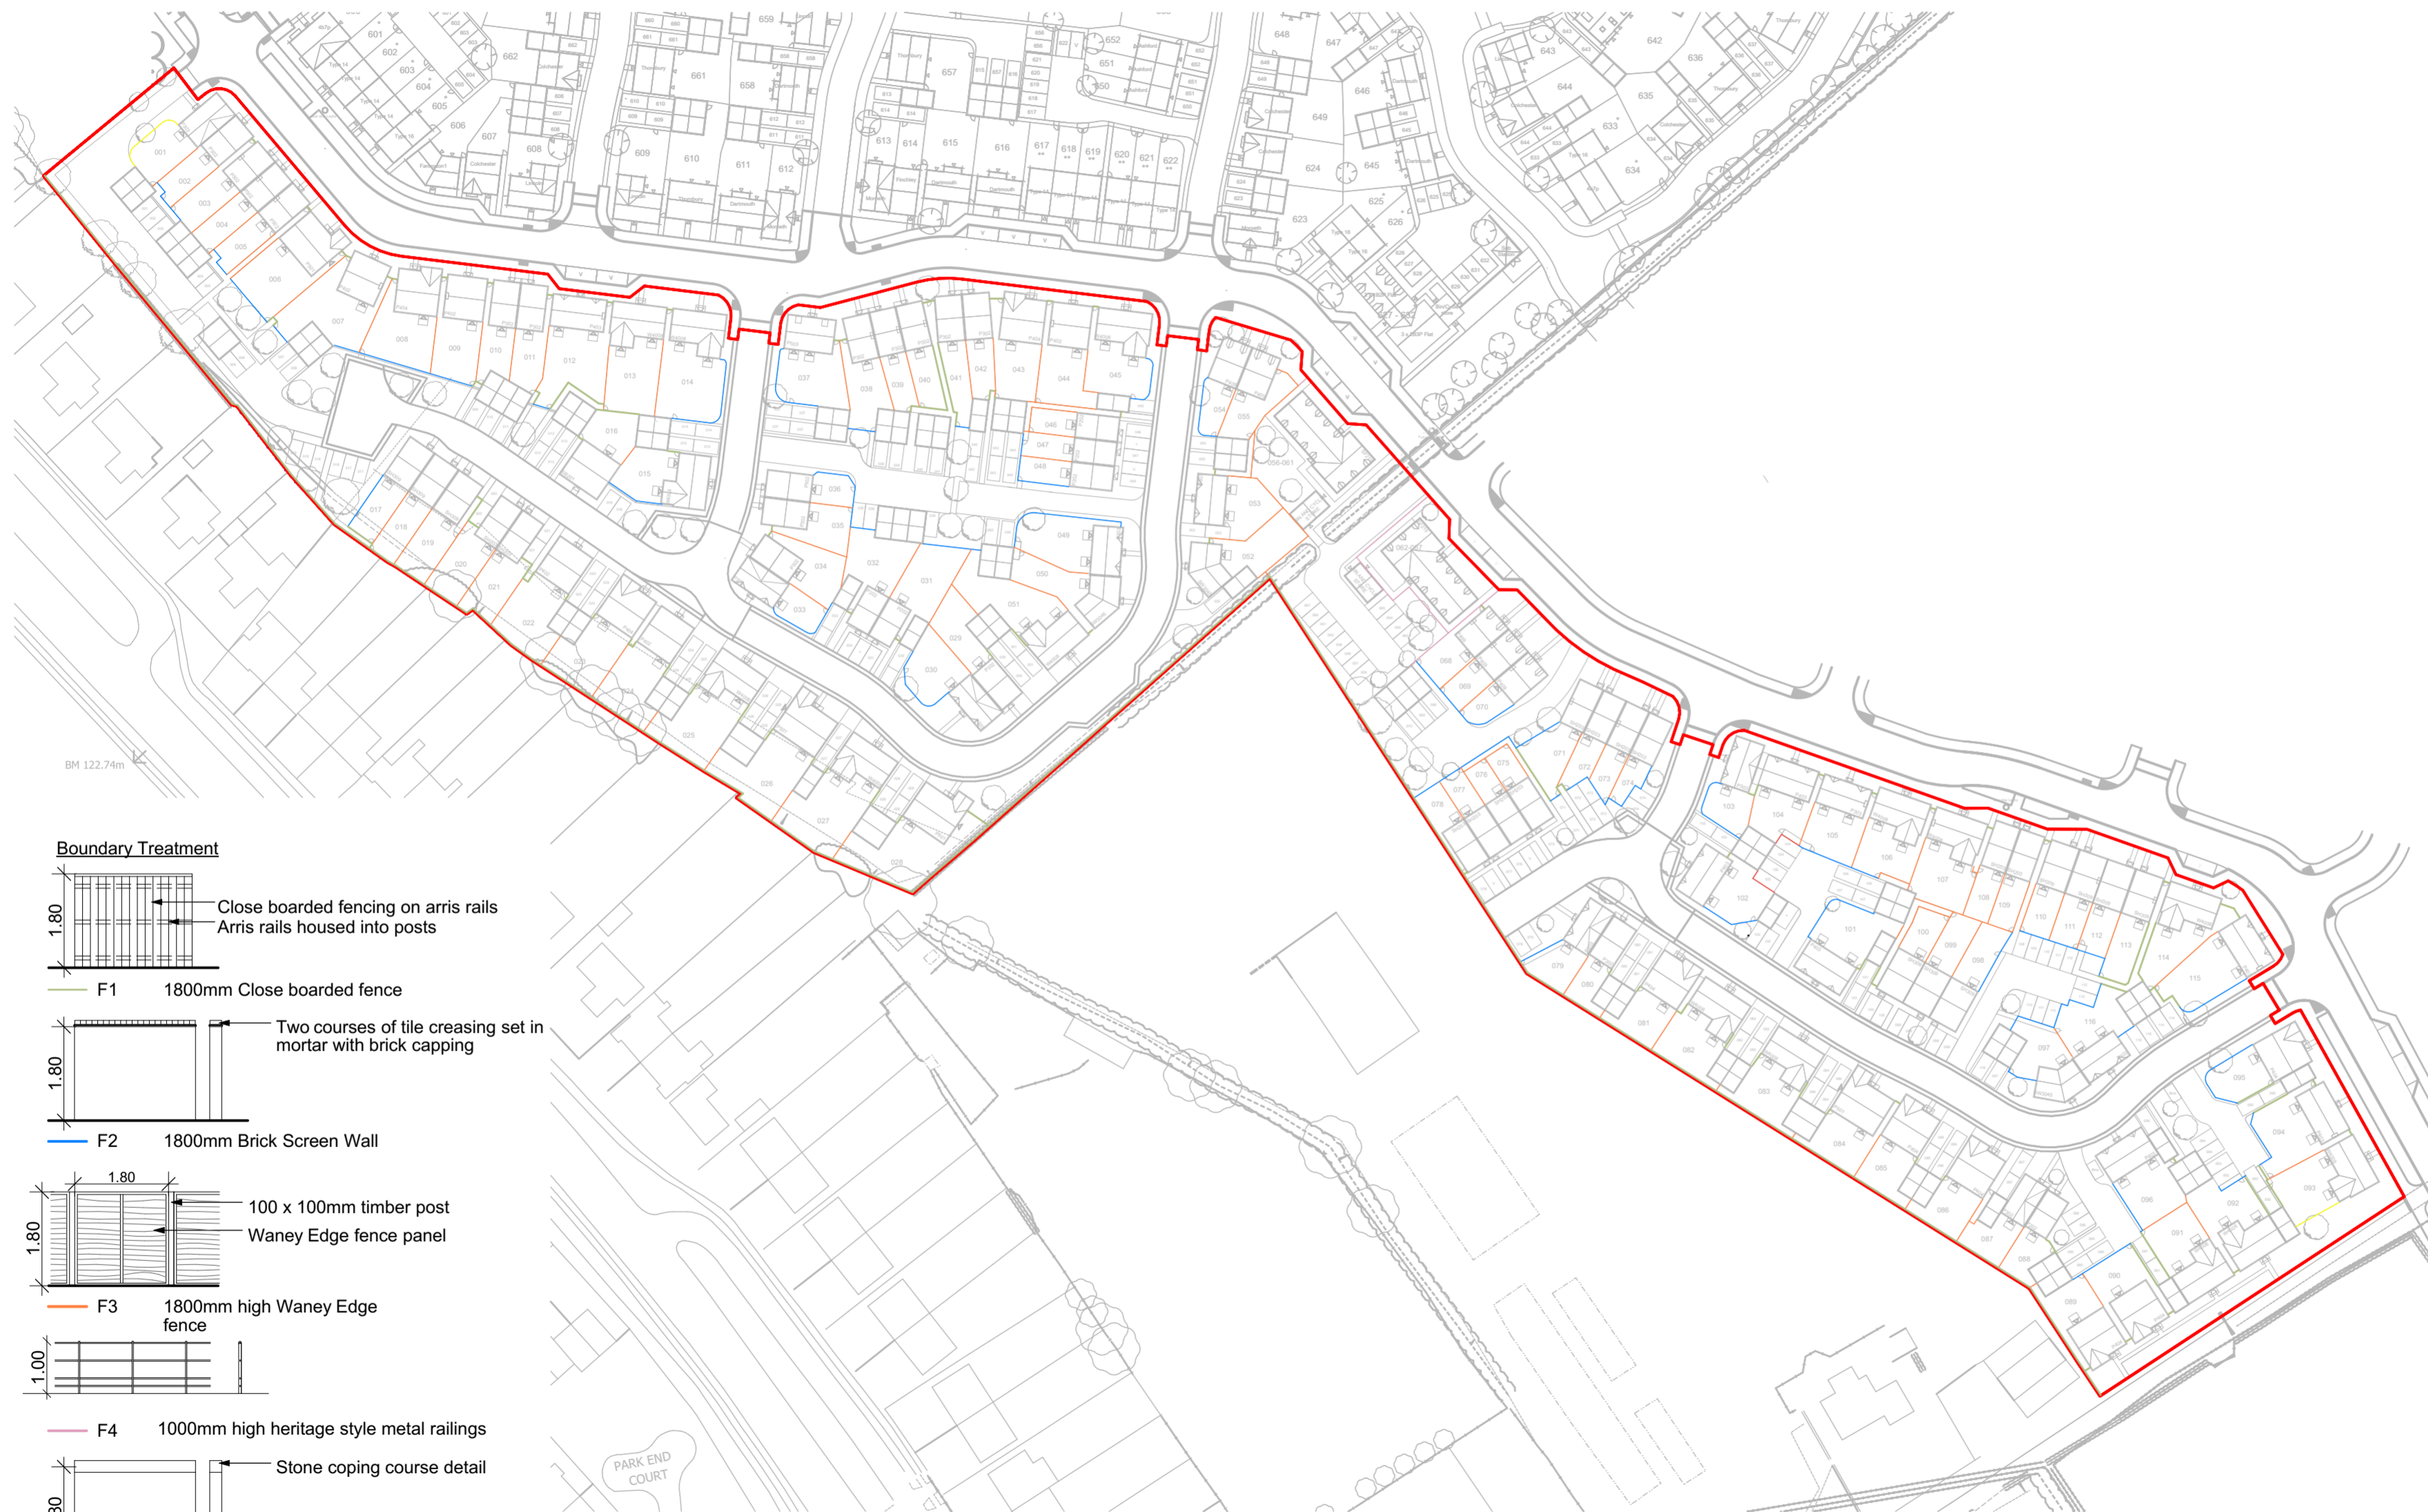


Boundary Treatment

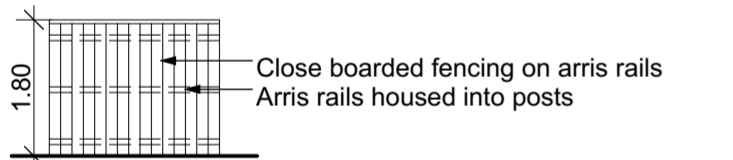


F1 1800mm Close boarded fence

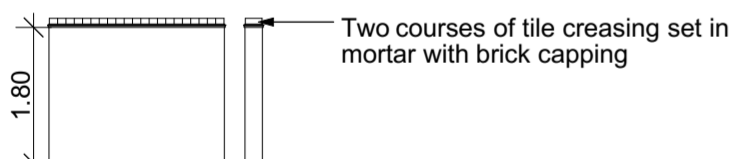


F2 1800mm Brick Screen Wall

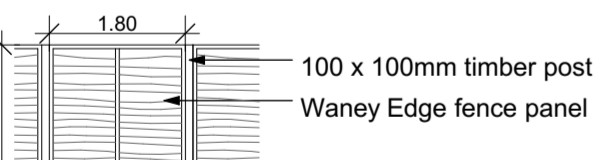

F3 1800mm high Waney Edge fence

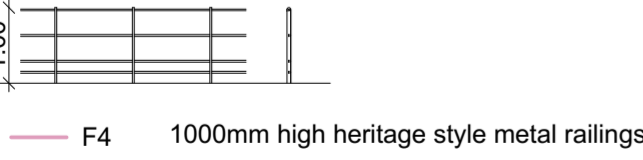

F4 1000mm high heritage style metal railings

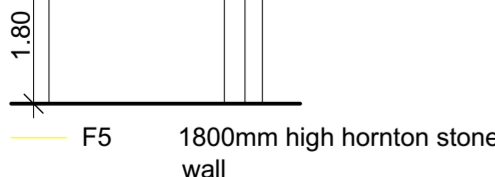

F5 1800mm high hornton stone wall



Architects · Project Managers · Quantity Surveyors
 130 New Walk
 Leicester, LE1 7JA
 Tel: 0116 204 5800, Fax: 0116 204 5801
 email: design@rg-p.co.uk, www.rg-p.co.uk

Project: A development at Longford Park, Banbury

Client: Bovis Homes

Sheet title: Boundary Treatment Plan

Ref: 40657/ 040 G

Scale: 1:1000 @ A2

Date: 31/05/2016

Drawn: BM Checked: JNB

Boundary Treatment Plan

