


EXISTING SITE PLAN

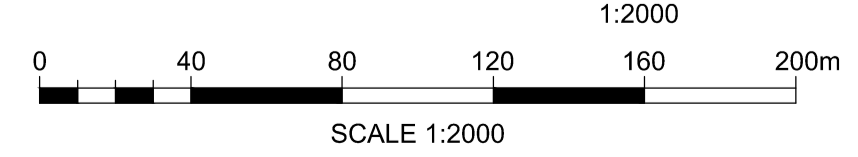

KEY	
	PROPOSED NORTHFIELD FARM & APPROACH ROAD LAND TAKE
	BT (OVERHEAD)
	SSE HV MAIN (OVERHEAD)
	LV MAIN
	FENCELINE
	TWUL WATER MAIN
	SGN GAS (LOW PRESSURE)

- Legend/Notes
1. THIS DRAWING SHOULD NOT BE SCALED AND IS TO BE USED FOR INFORMATION ONLY
 2. ALL LEVELS ARE IN METERS ABOVE THE EAST WEST RAIL PHASE 1 PROJECT LEVEL DATUM
 3. NETWORK RAIL BOUNDARY SHOWN INDICATIVELY
 4. LOCATIONS OF STATUTORY SERVICE LOCATIONS INCLUDING BURIED AND OVERHEAD SERVICES ARE BASED ON RECORD DRAWINGS
 5. FOR GENERAL ARRANGEMENT AND BRIDGE CONSTRUCTION DETAILS, REFER TO 5114534-ATK-DRG-CV-002462

Rev	Date	Description of Revisions	Drawn	Chkd	Appr
B01	04/06/14	FOR PLANNING	MB	SM	MB

FOR PLANNING



Contractor(s)

ATKINS

The Axis
10 Holliday Street
Birmingham
West Midlands
B1 1TF

Tel: +44 (0)121 483 5000
Fax: +44 (0)121 483 6333

Project
EAST WEST RAIL PHASE 1

Drawing Title
NORTHFIELD FARM OVERBRIDGE EXISTING SITE PLAN PLANNING 2 OF 4

Designed	A RICHARDSON	Signed	MB	Date	16/05/2014
Drawn	M BUDD	Signed	MB	Date	16/05/2014
Checked	S MOON	Signed		Date	16/05/2014
Approved	M BAILEY	Signed		Date	16/05/2014

Scale(s)
AS SHOWN AT A1 ELR & Mileage
OXD 27MP - 09CH