


Ground floor
161.6 m²



First floor
136.15 m²

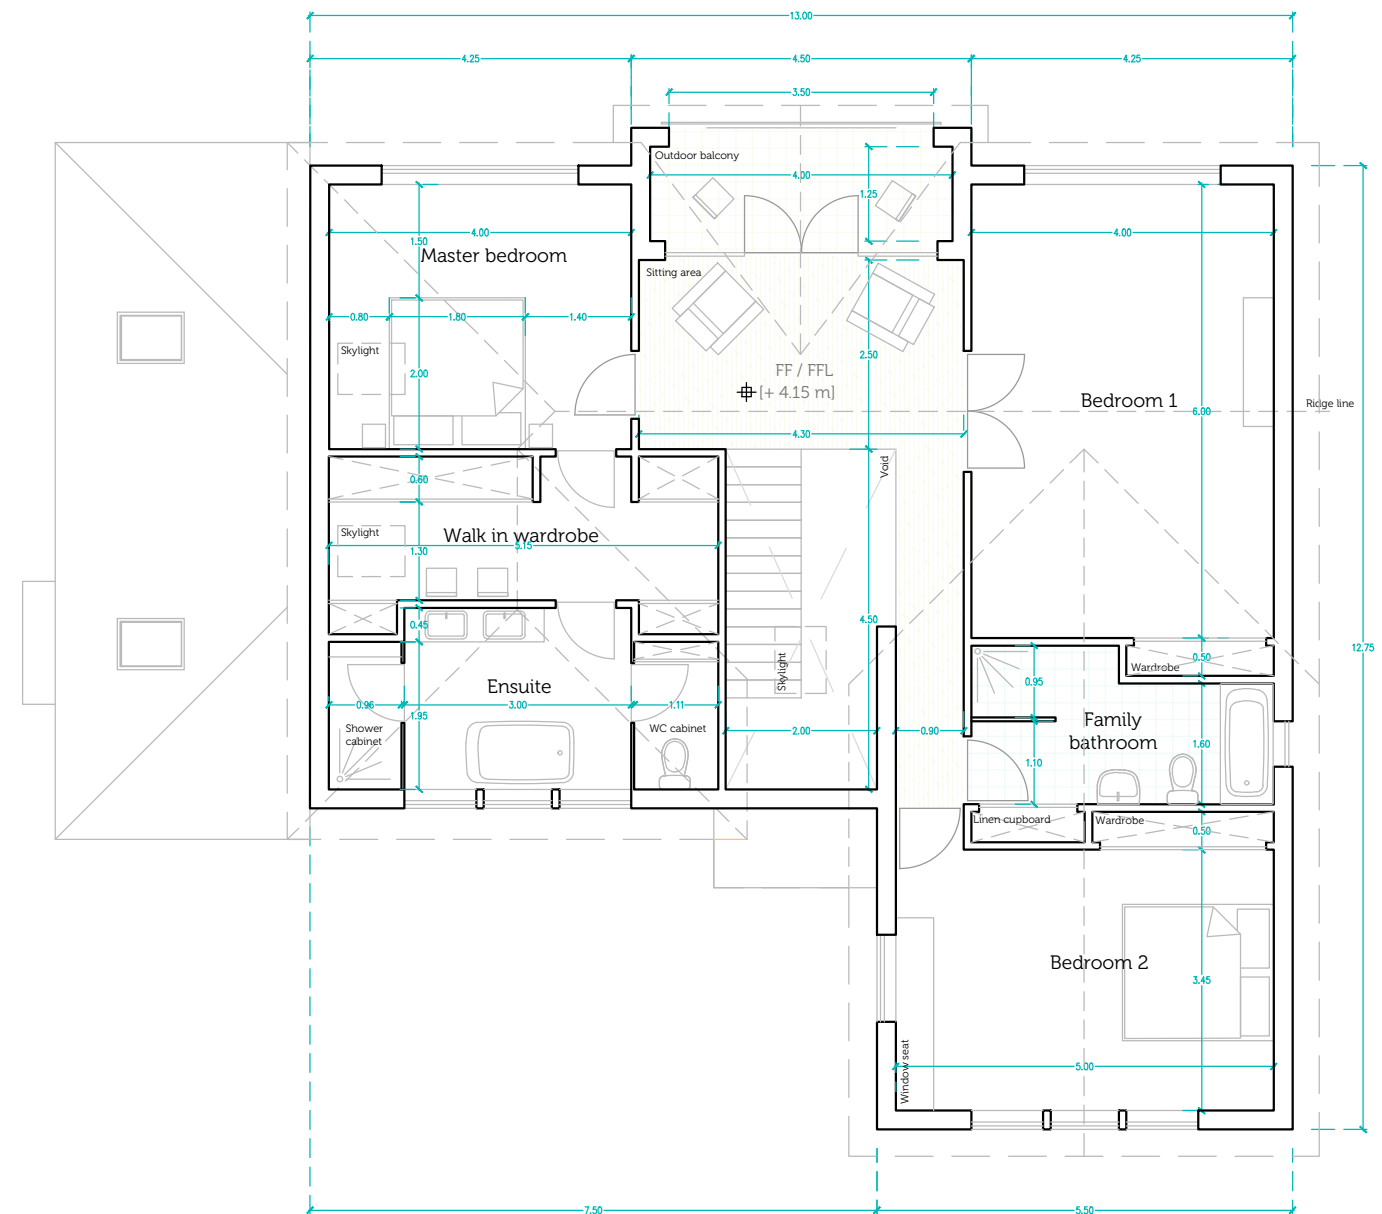

North



Client: Roussel	Drawing title: Floor plans	Paper size: A3
Project: EQ 0317	Drw. N ^o : 03	Scale: 1/100
	Revision: Planning	Date: 16/08/2016

EcoHaus Turnkey Ltd

EcoHaus, Chapel Villa Farm, Mingoose
St Agnes, Cornwall, TR4 8BX
(+44) 01872 555768
office@ecoHaus.org.uk

