


**GENERAL NOTES**  
 All dimensions are to be checked on site before work commences. Figure dimensions to be taken in preference to scaled dimensions. Any discrepancies should be reported to the design office immediately. **If in doubt please Ask** © Copyright reserved.



Existing shared driveway with established rights of access for existing properties and the proposed Stewart House. Condition survey of existing gravel surface to be carried out and any required maintenance carried out upon completion of building works.

Existing tarmac cross-over

For visibility splay refer to drawing 10859-PL-107 Visibility Splay

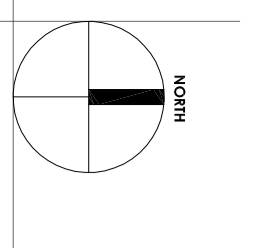

Rev.	Date	Remarks	Initial

**SYLVA**  
 Bespoke Design & Build Solutions  
 Sylva Group,  
 4 Southhill,  
 Chelmsbury Park,  
 Chelmsbury,  
 OX7 3EW  
 T: 01608 811543  
 W: www.sylvagroup.com

Drawing Status: **APPROVAL**  
 Title: Full Site Plan  
 Project: Stewart House,  
 Sibford Ferris  
 Client: Mr and Mrs Rousseil

Drawing No:	10859 - PL - 106	Rev:	-
Drawn:	HK	Checked:	
Scale:	1:200	Spec:	A2
Date:	14.02.2017		