


○ First Floor Plan - W  
1:100 (A3)

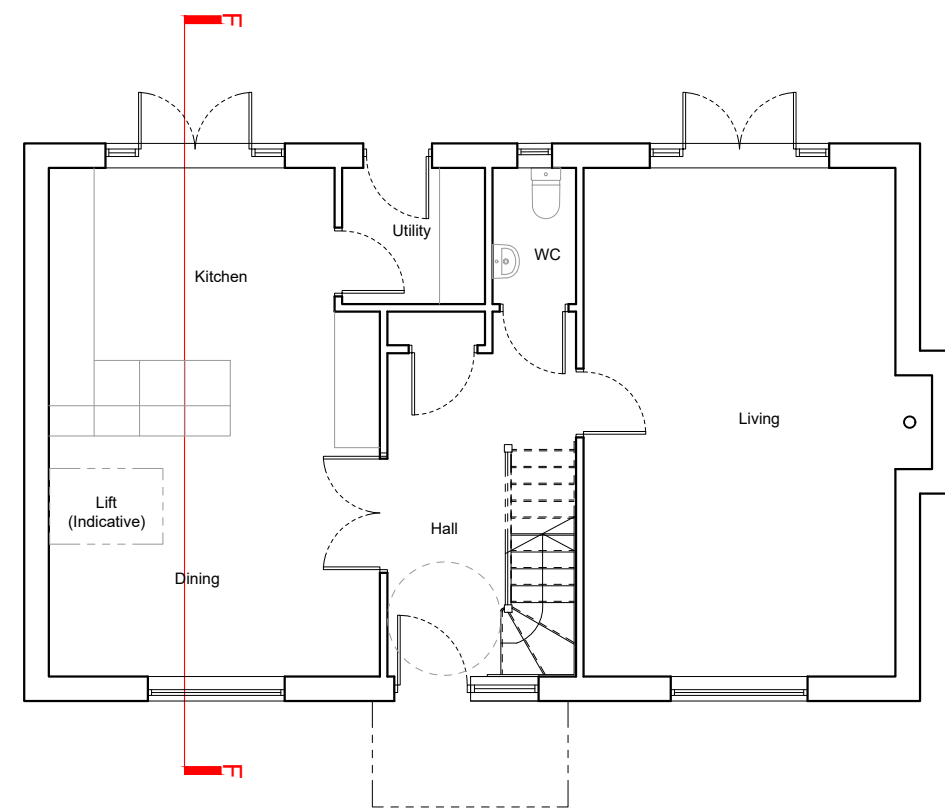

○ Ground Floor Plan - W  
1:100 (A3)

**PLANNING**

| Rev. | Date. | Description. |
|------|-------|--------------|
|      |       |              |

**coleman hicks**  
PARTNERSHIP  
Architects

Marlborough House High Street  
Kidlington Oxford OX5 2DN  
t 01865 842922 | f 01865 841004  
design@col-hicks.co.uk

PROJECT  
LAND AT LECHEMERE FARM  
CAMP ROAD  
UPPER HEYFORD

DRAWING TITLE  
WINNERSH HOUSE TYPE - FLOOR PLANS

| Scale    | Date    | Drawn |
|----------|---------|-------|
| 1:100@A3 | JUNE 21 | AJ    |



| Job No. | Drawing No. |
|---------|-------------|
| 2105    | 050         |