


First Floor Plan - BKB  
1:100 (A3)

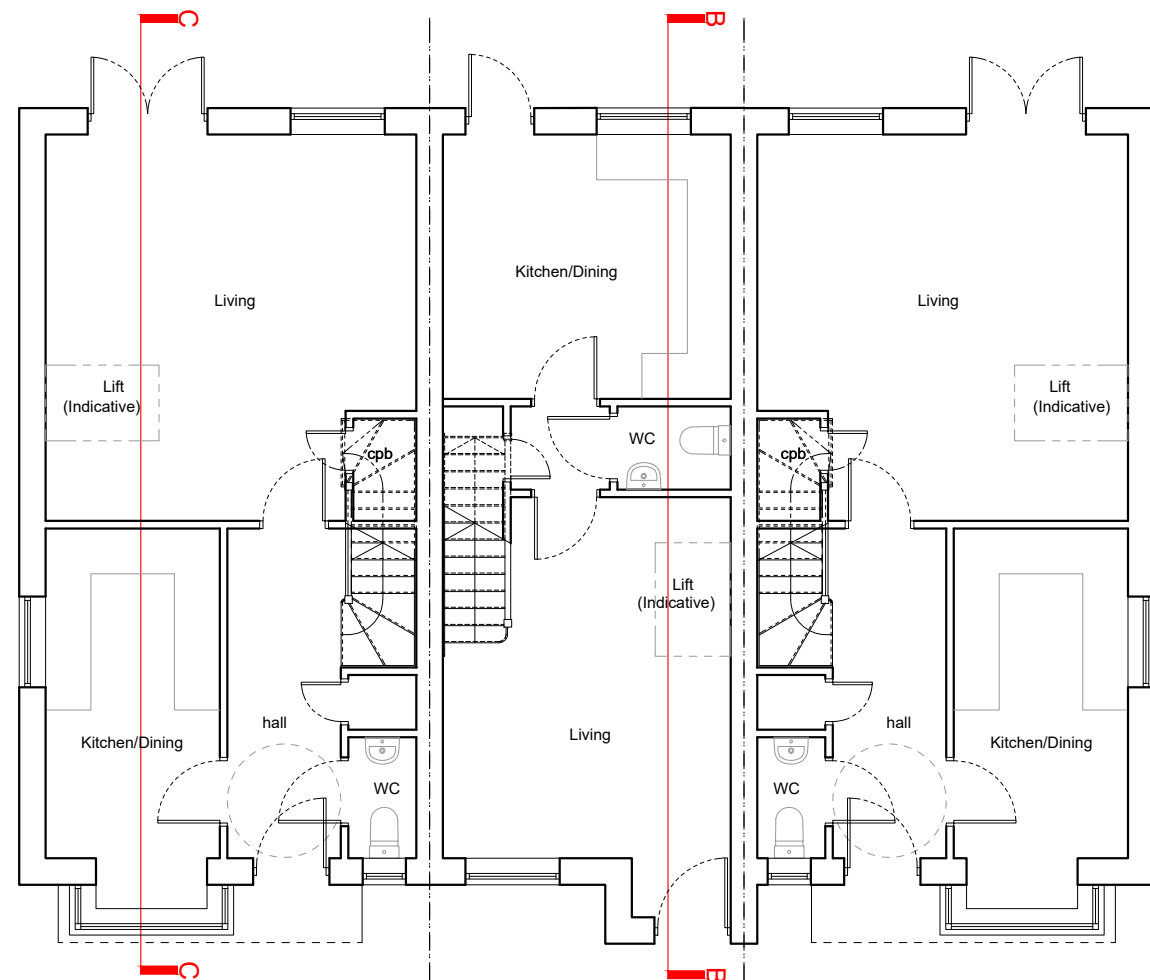

Ground Floor Plan - BKB  
1:100 (A3)

**PLANNING**

Rev.	Date.	Description.

**coleman hicks**  
PARTNERSHIP  
Architects

Marlborough House High Street  
Kidlington Oxford OX5 2DN  
t 01865 842922 | f 01865 841004  
design@col-hicks.co.uk

PROJECT  
LAND AT LECHEMERE FARM  
CAMP ROAD  
UPPER HEYFORD

DRAWING TITLE  
BKB HOUSE TYPE - FLOOR PLANS

Scale	Date	Drawn
1:100@A3	JUNE 21	AJ



Job No.	Drawing No.
2105	059