



**02** Verge Detail (Timber)  
Type 3 - Timber / Render

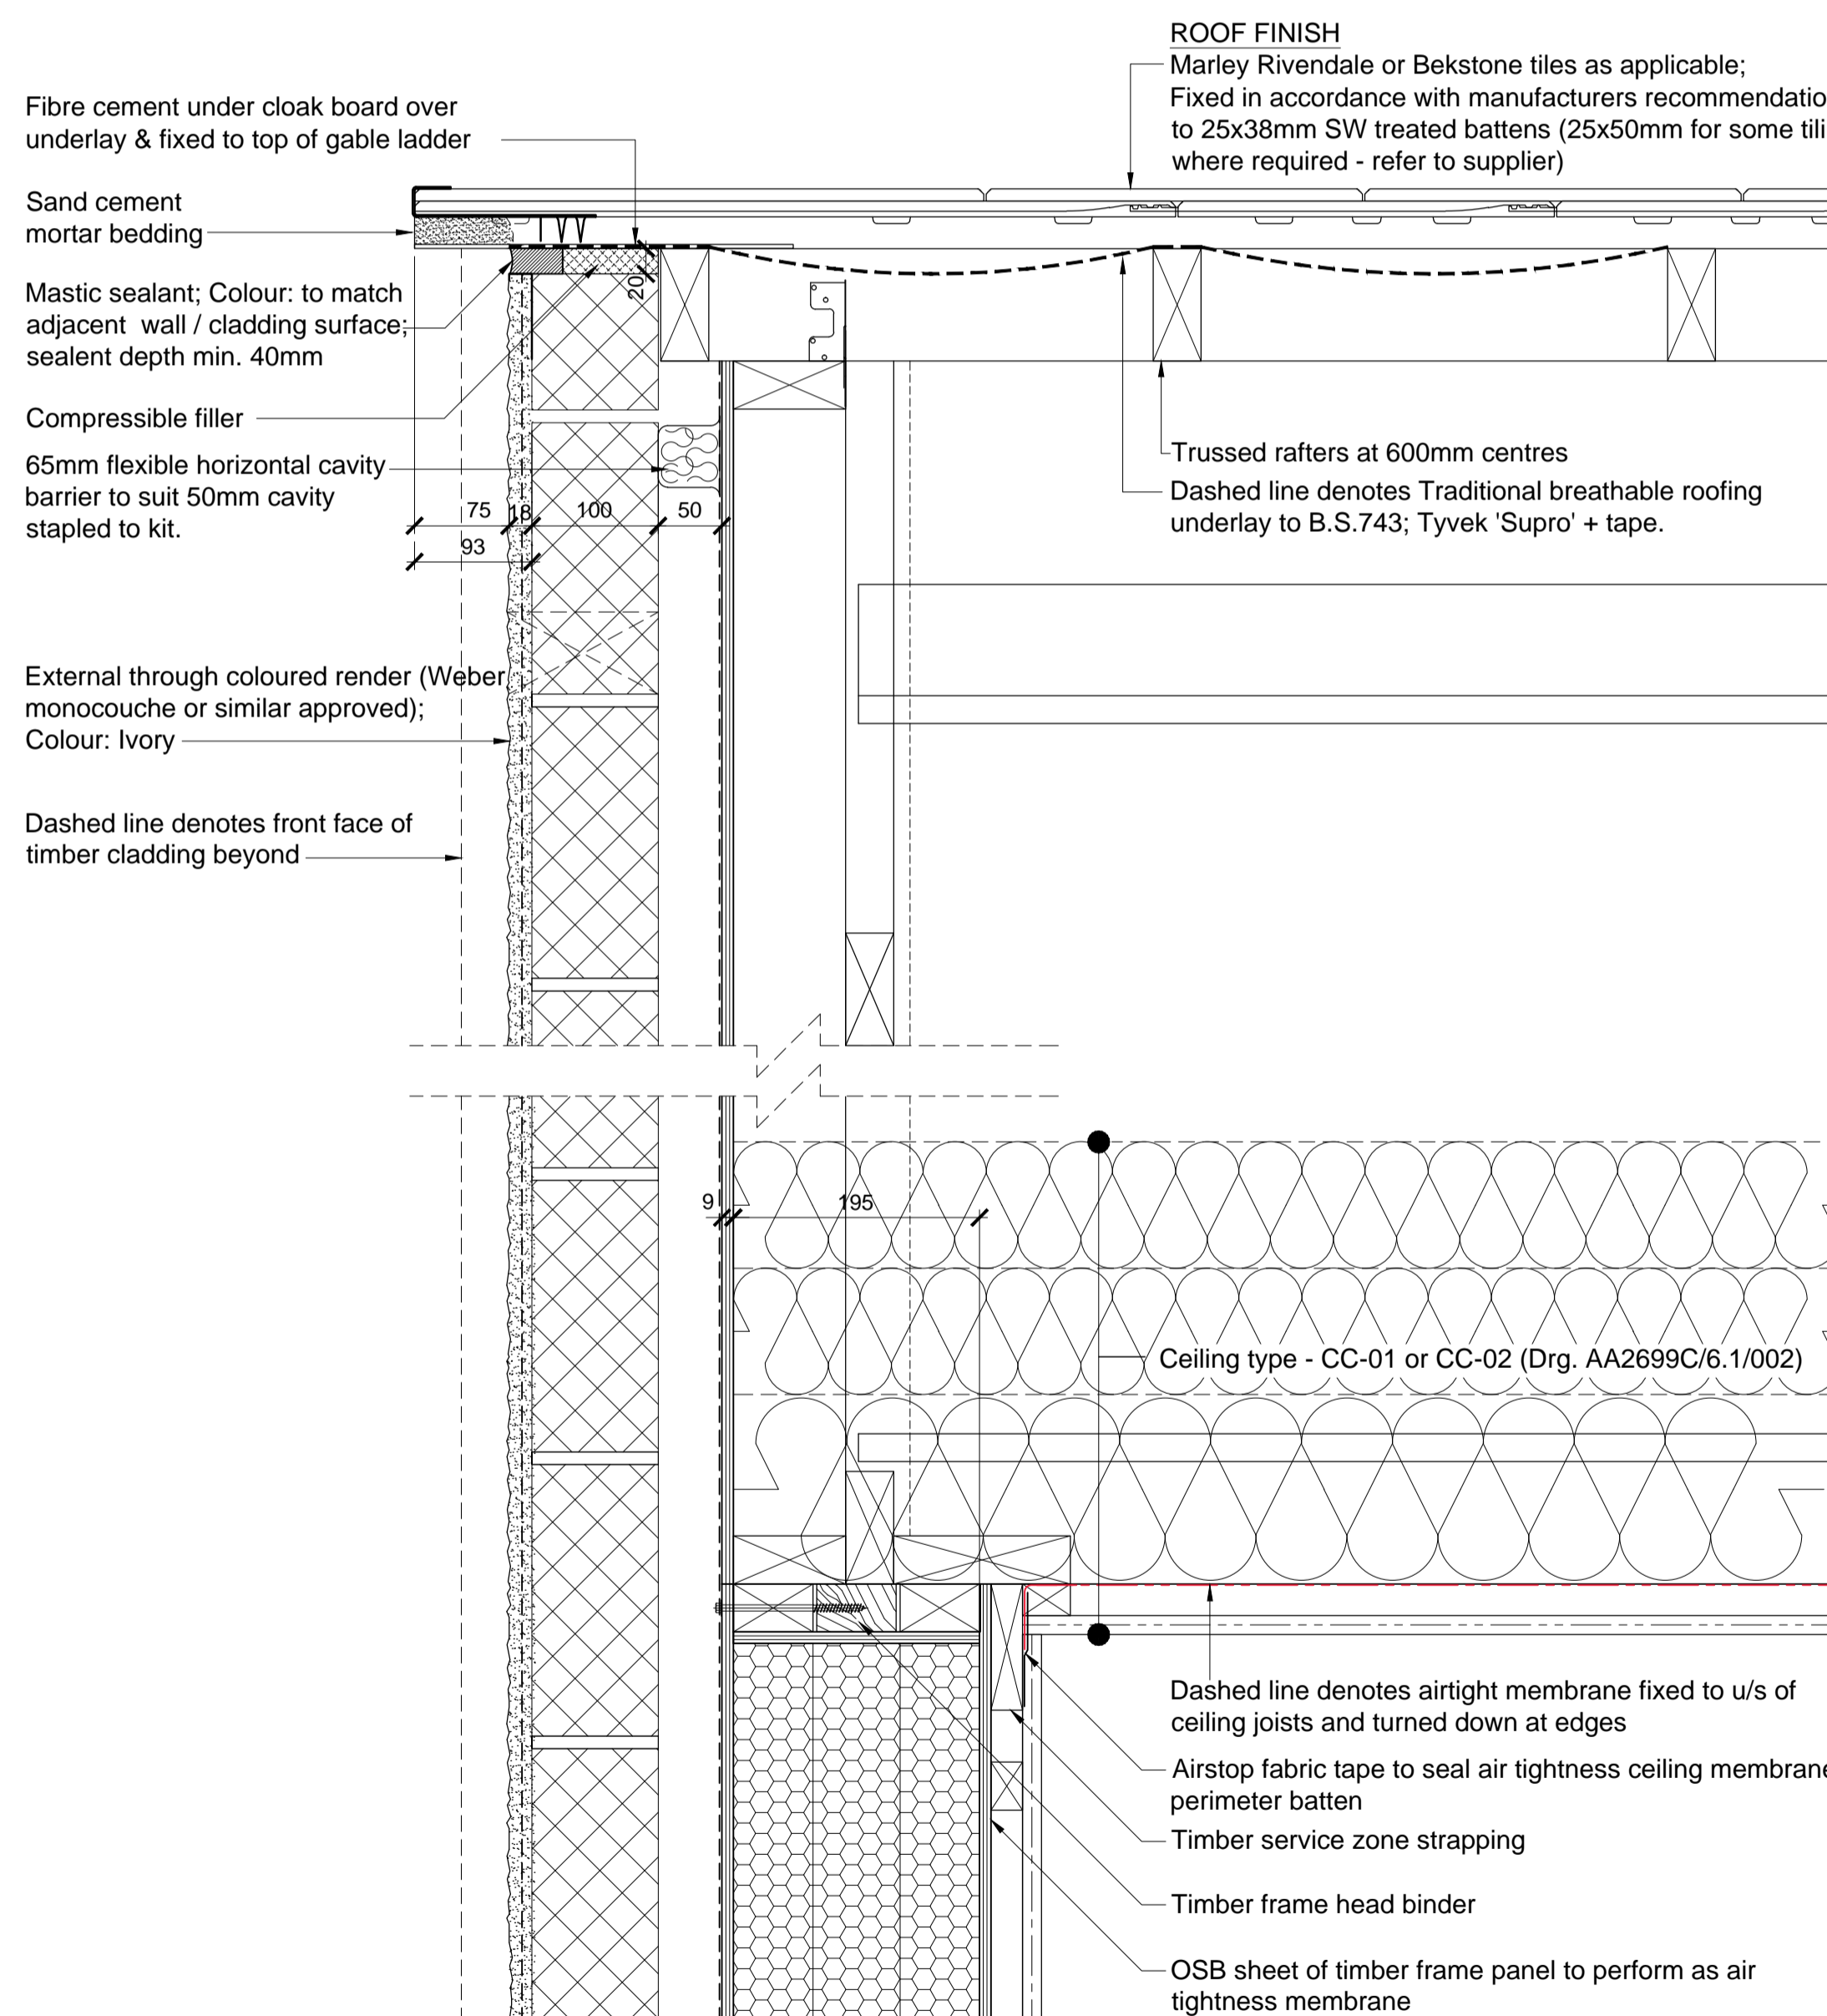

OUTSIDE

INSIDE

**01** Verge Detail (Render)  
Type 3 - Timber / Render

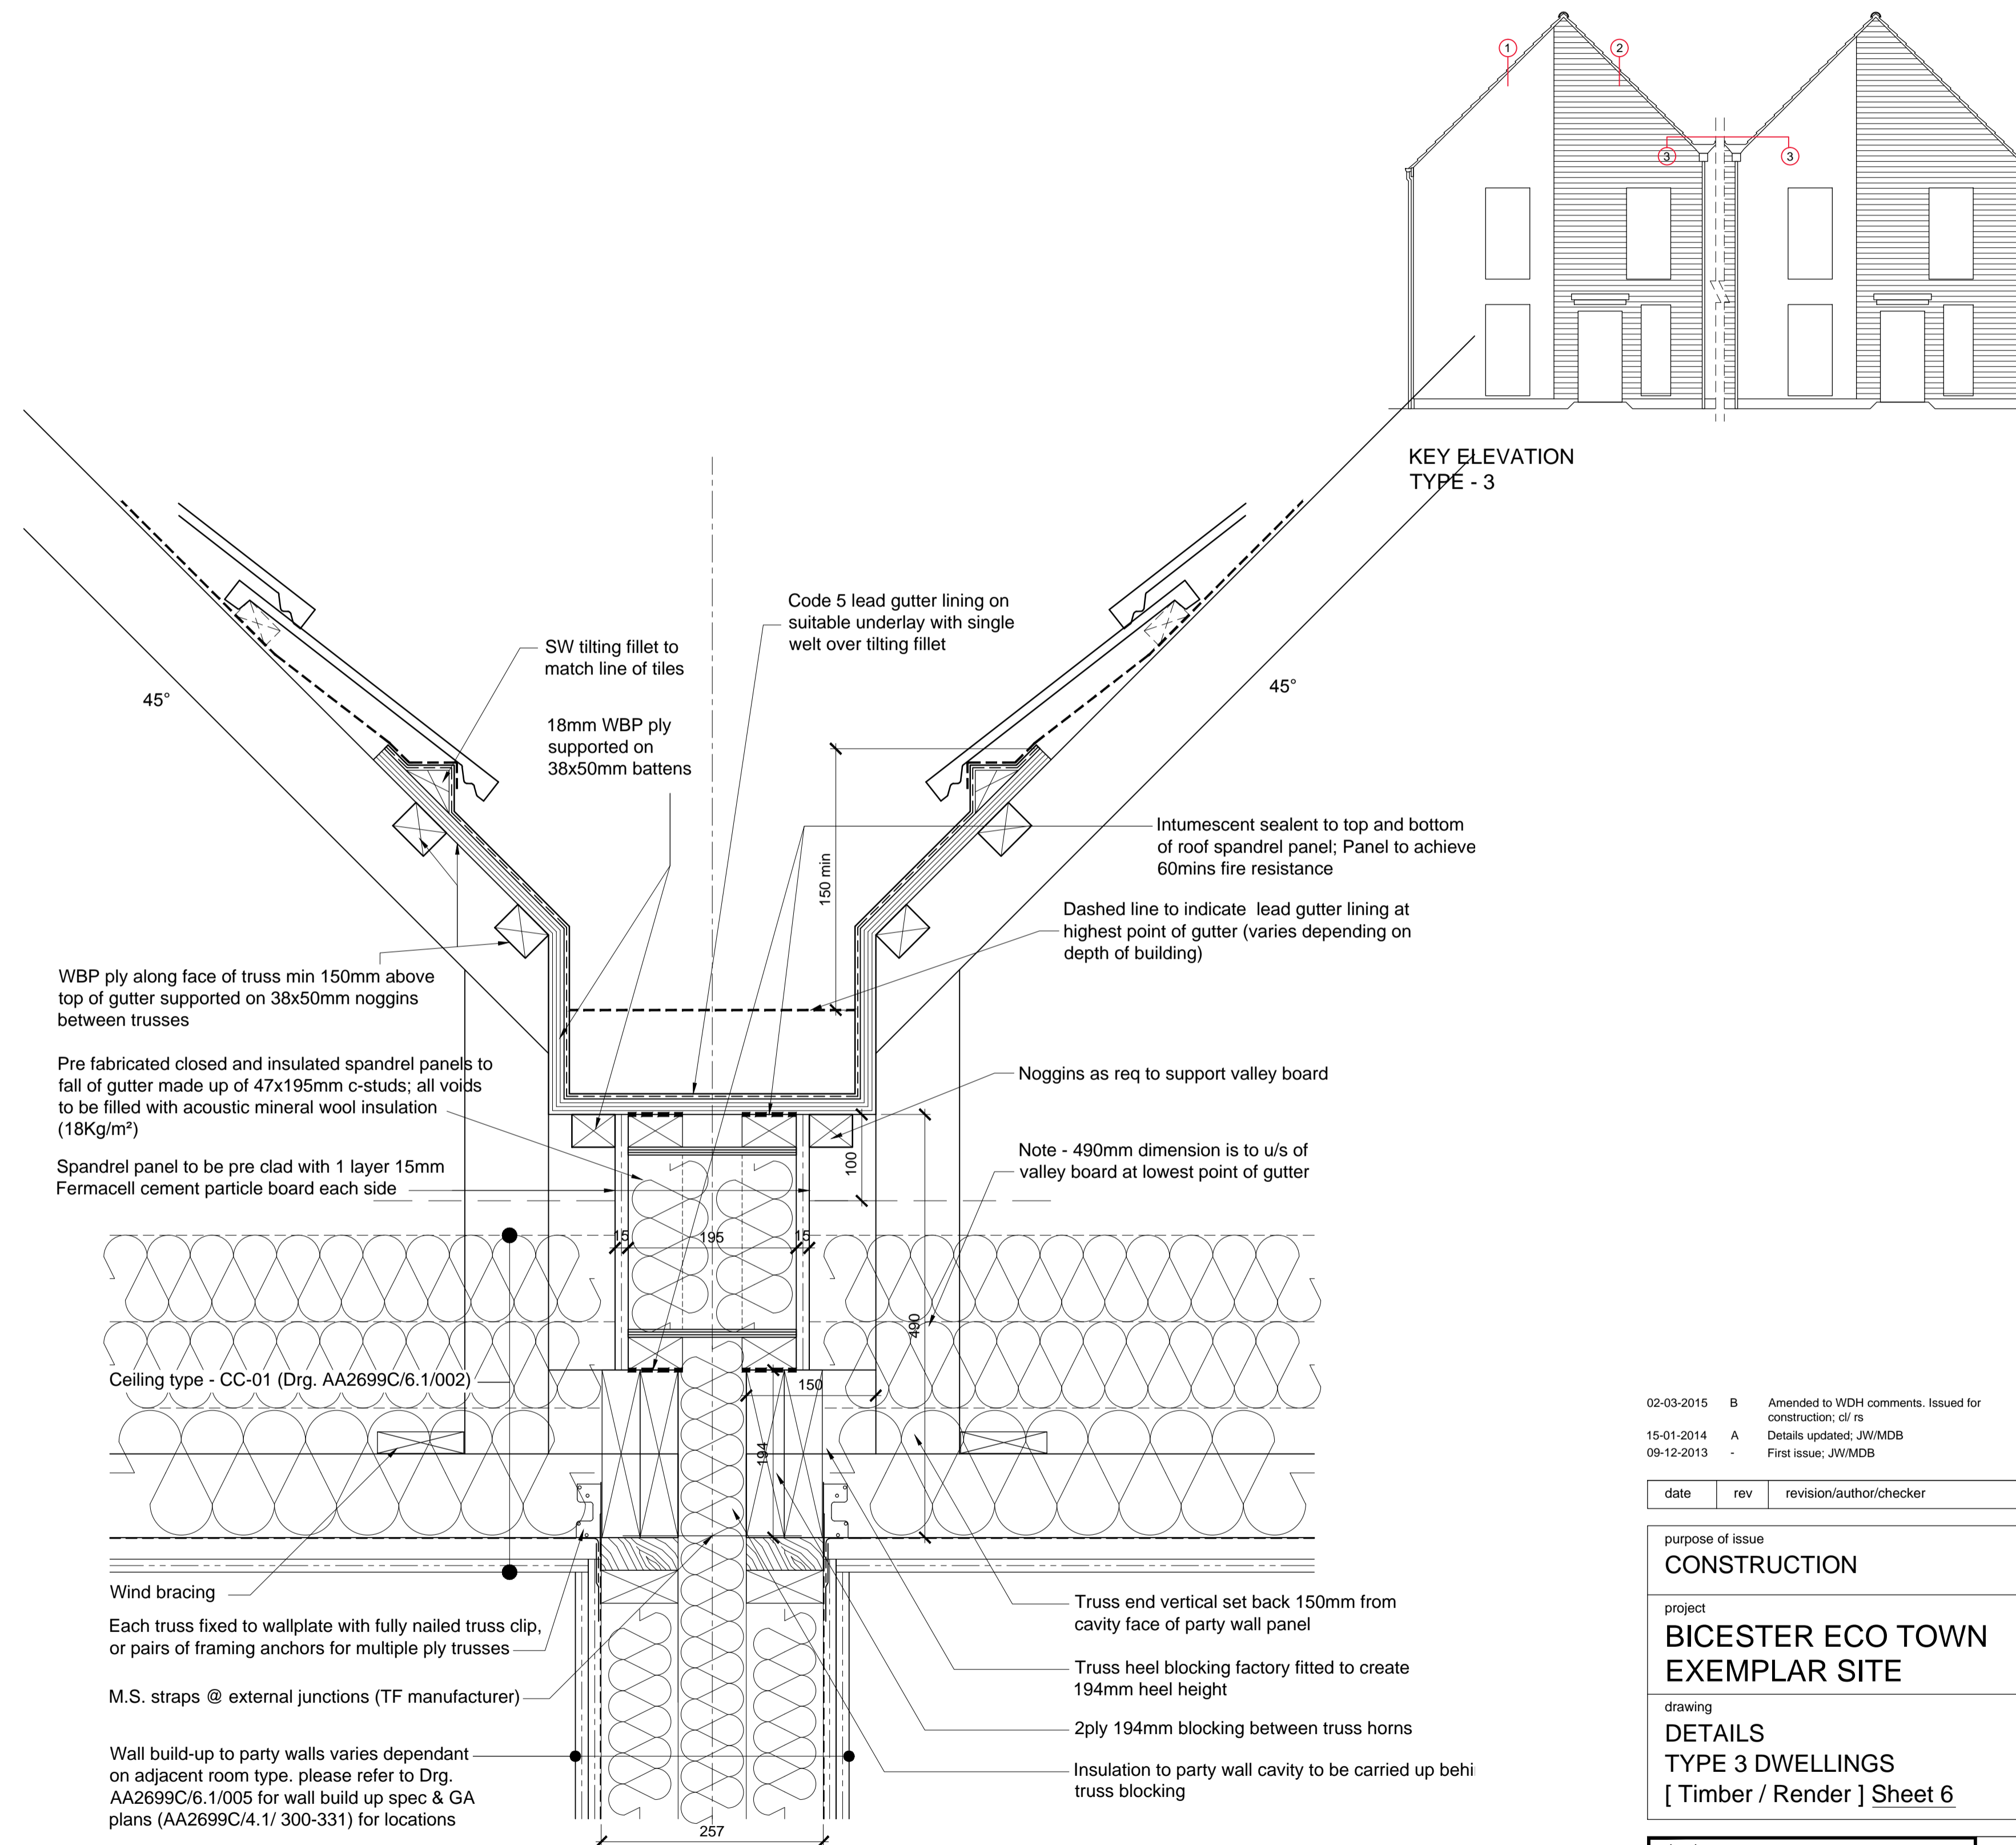

**03** Secret Gutter Detail  
Type 3 - Timber / Render

Refer to drawing AA2699C/ SK/ 212 for hopper details

KEY ELEVATION TYPE - 3

02-03-2015	B	Amended to WDH comments. Issued for construction; cl/ rs
15-01-2014	A	Details updated; JW/MDB
09-12-2013	-	First issue; JW/MDB

date	rev	revision/author/checker
------	-----	-------------------------

purpose of issue  
**CONSTRUCTION**

project  
**BICESTER ECO TOWN EXEMPLAR SITE**

drawing  
**DETAILS**  
**TYPE 3 DWELLINGS**  
**[ Timber / Render ] Sheet 6**

drawing no <b>AA2699C 6.1 065</b>	rev <b>B</b>
drawn TL	checked MDB
scale @ A1 1:5	date Nov 2013