


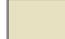










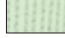






BANBURY 17, SOUTH SALTWAY, (EAST)

-  Development Parcel
-  SuDs (Balancing Pond)
-  Public Open Space
-  Playing Fields
-  Allotments
-  Play Areas
-  New Planting
-  Existing Planting
-  Spine Road
(13.75m Spine Road, 6.75m Carriageway,
3m Footway/Cycleway and 2m Footway and Verge)
-  Indicative Access to Development Parcel
-  Indicative new Pedestrian and Cycle Link
-  Existing Public Right Way
-  Existing Agricultural Access Retained
-  Indicative location for proposed Bridleway
-  Location of proposed Primary School
-  Location for proposed secondary school pitches
-  Location of proposed Local Centre
-  Spine road connection between Land Ownerships
to be made between coordinates
E445479, N238506 and E445477, N238492



0m 250m

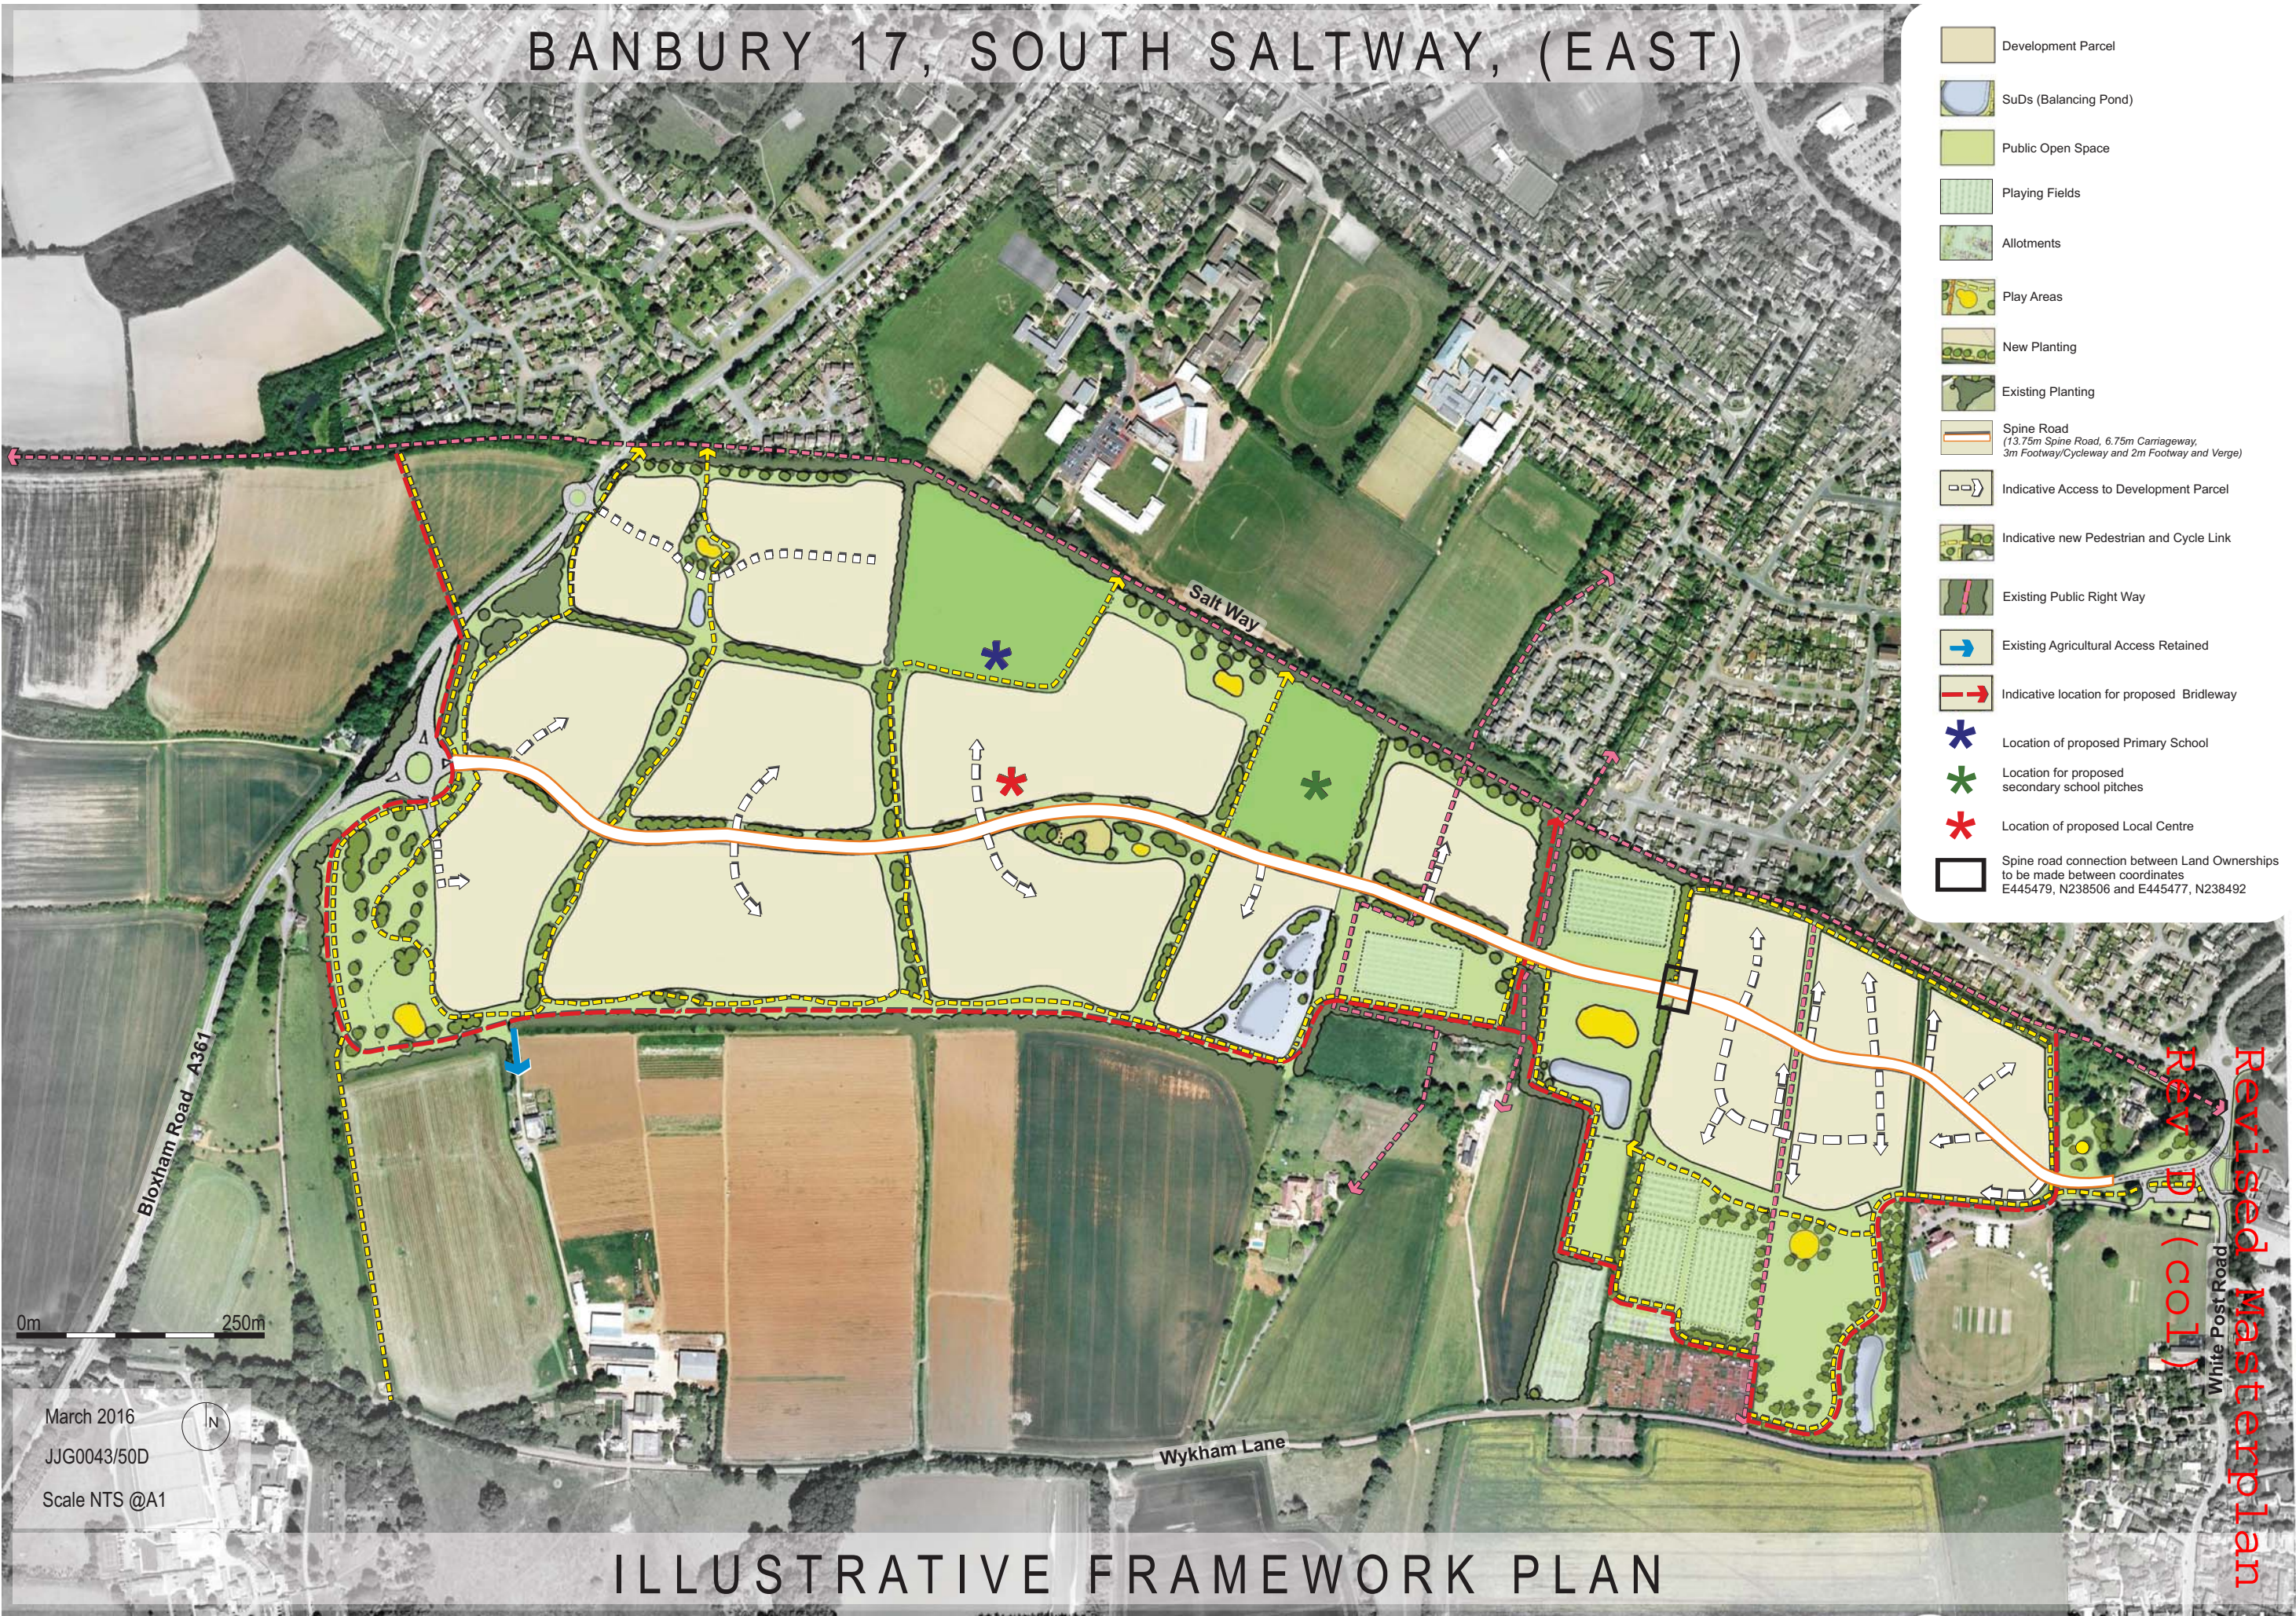March 2016
 JJG0043/50D
 Scale NTS @A1

ILLUSTRATIVE FRAMEWORK PLAN

REV'D (CO1)
 Revised Masterplan
 White Post Road

CD 2.18 - 160422

This page has been
left intentionally
blank