



TYPE DL6 3 BEDROOM SEMI DETACHED HOUSE 79 m2 / 857 SQ FT  
 3 BLOCK PLOTS 57 TO 59

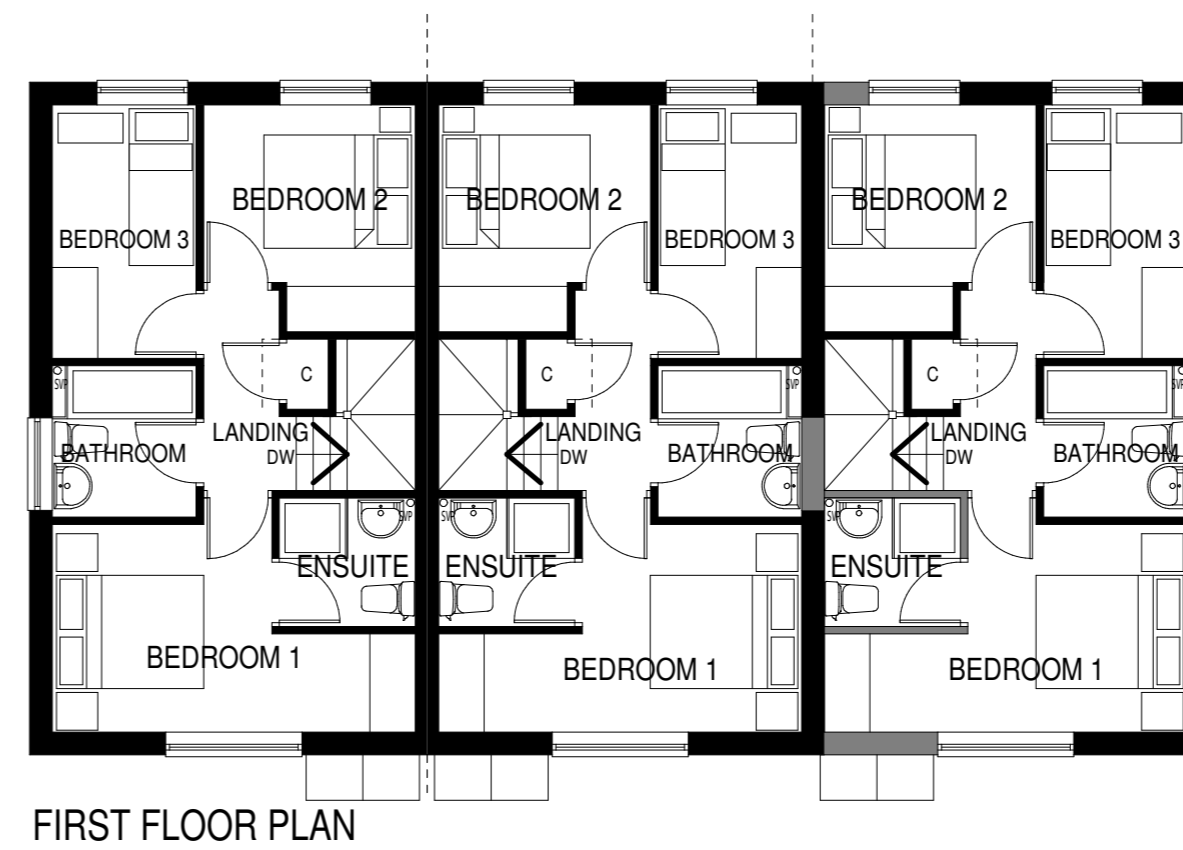

CLIENT	DORCHESTER LIVING
DRAWING TITLE	PLANNING DRAWING
PROJECT:	PROPOSED DEVELOPMENT AT HEYFORD PARK PHASE 5 UPPER HEYFORD BICESTER
DRAWING No:	014 / 086 / DL6/ 57 TO 59
DRAWING DATE	OCTOBER 2014
DRAWN BY	IKB
SCALE	1:100 @A3

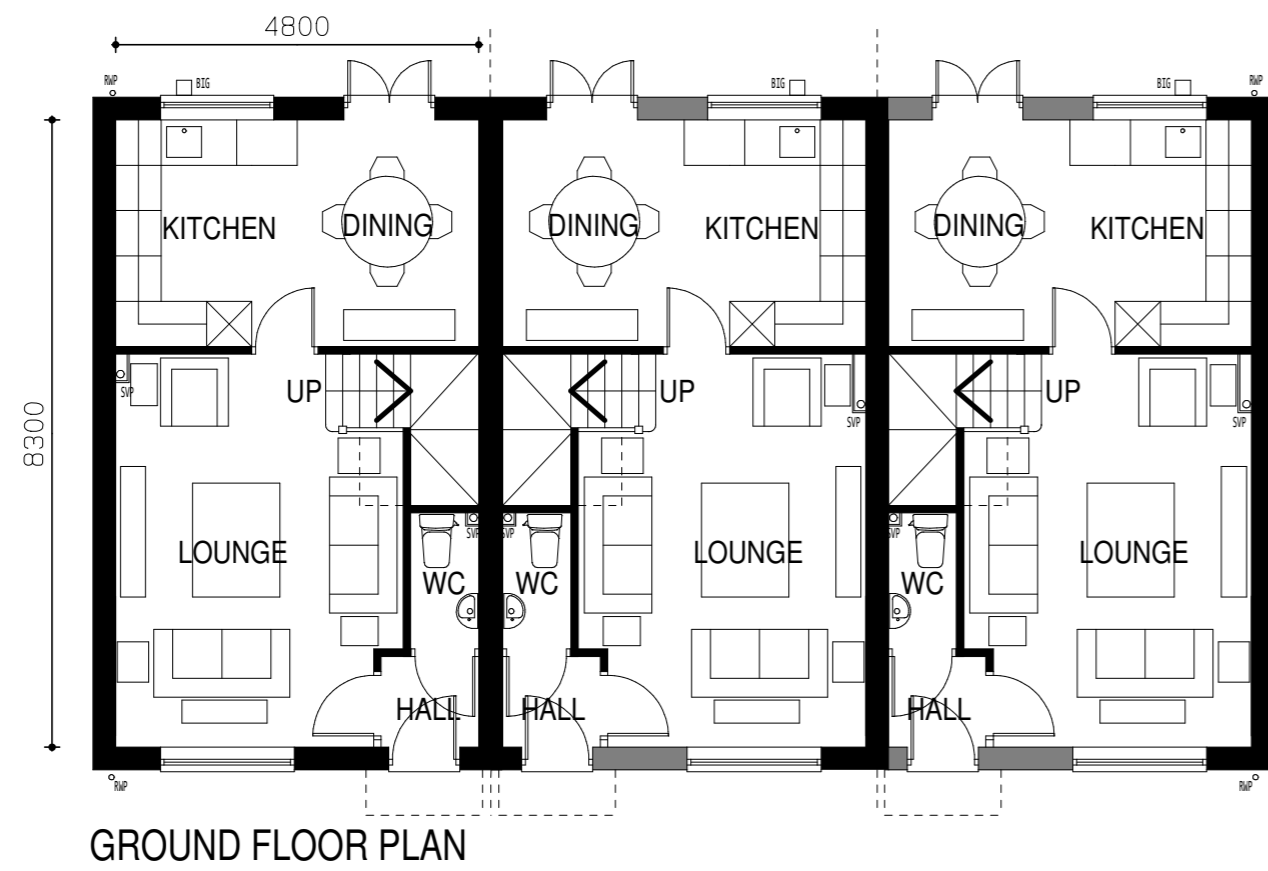

BARRATON DESIGN STUDIO  
 UNIT 1  
 BRANOCROFT FARM  
 SAWTRY ROAD  
 AUSTERFIELD  
 DONCASTER  
 SOUTH YORKSHIRE  
 DN10 6EZ  
 TEL: 01302 771188  
 EMAIL: ianbarraton30@gmail.com

