


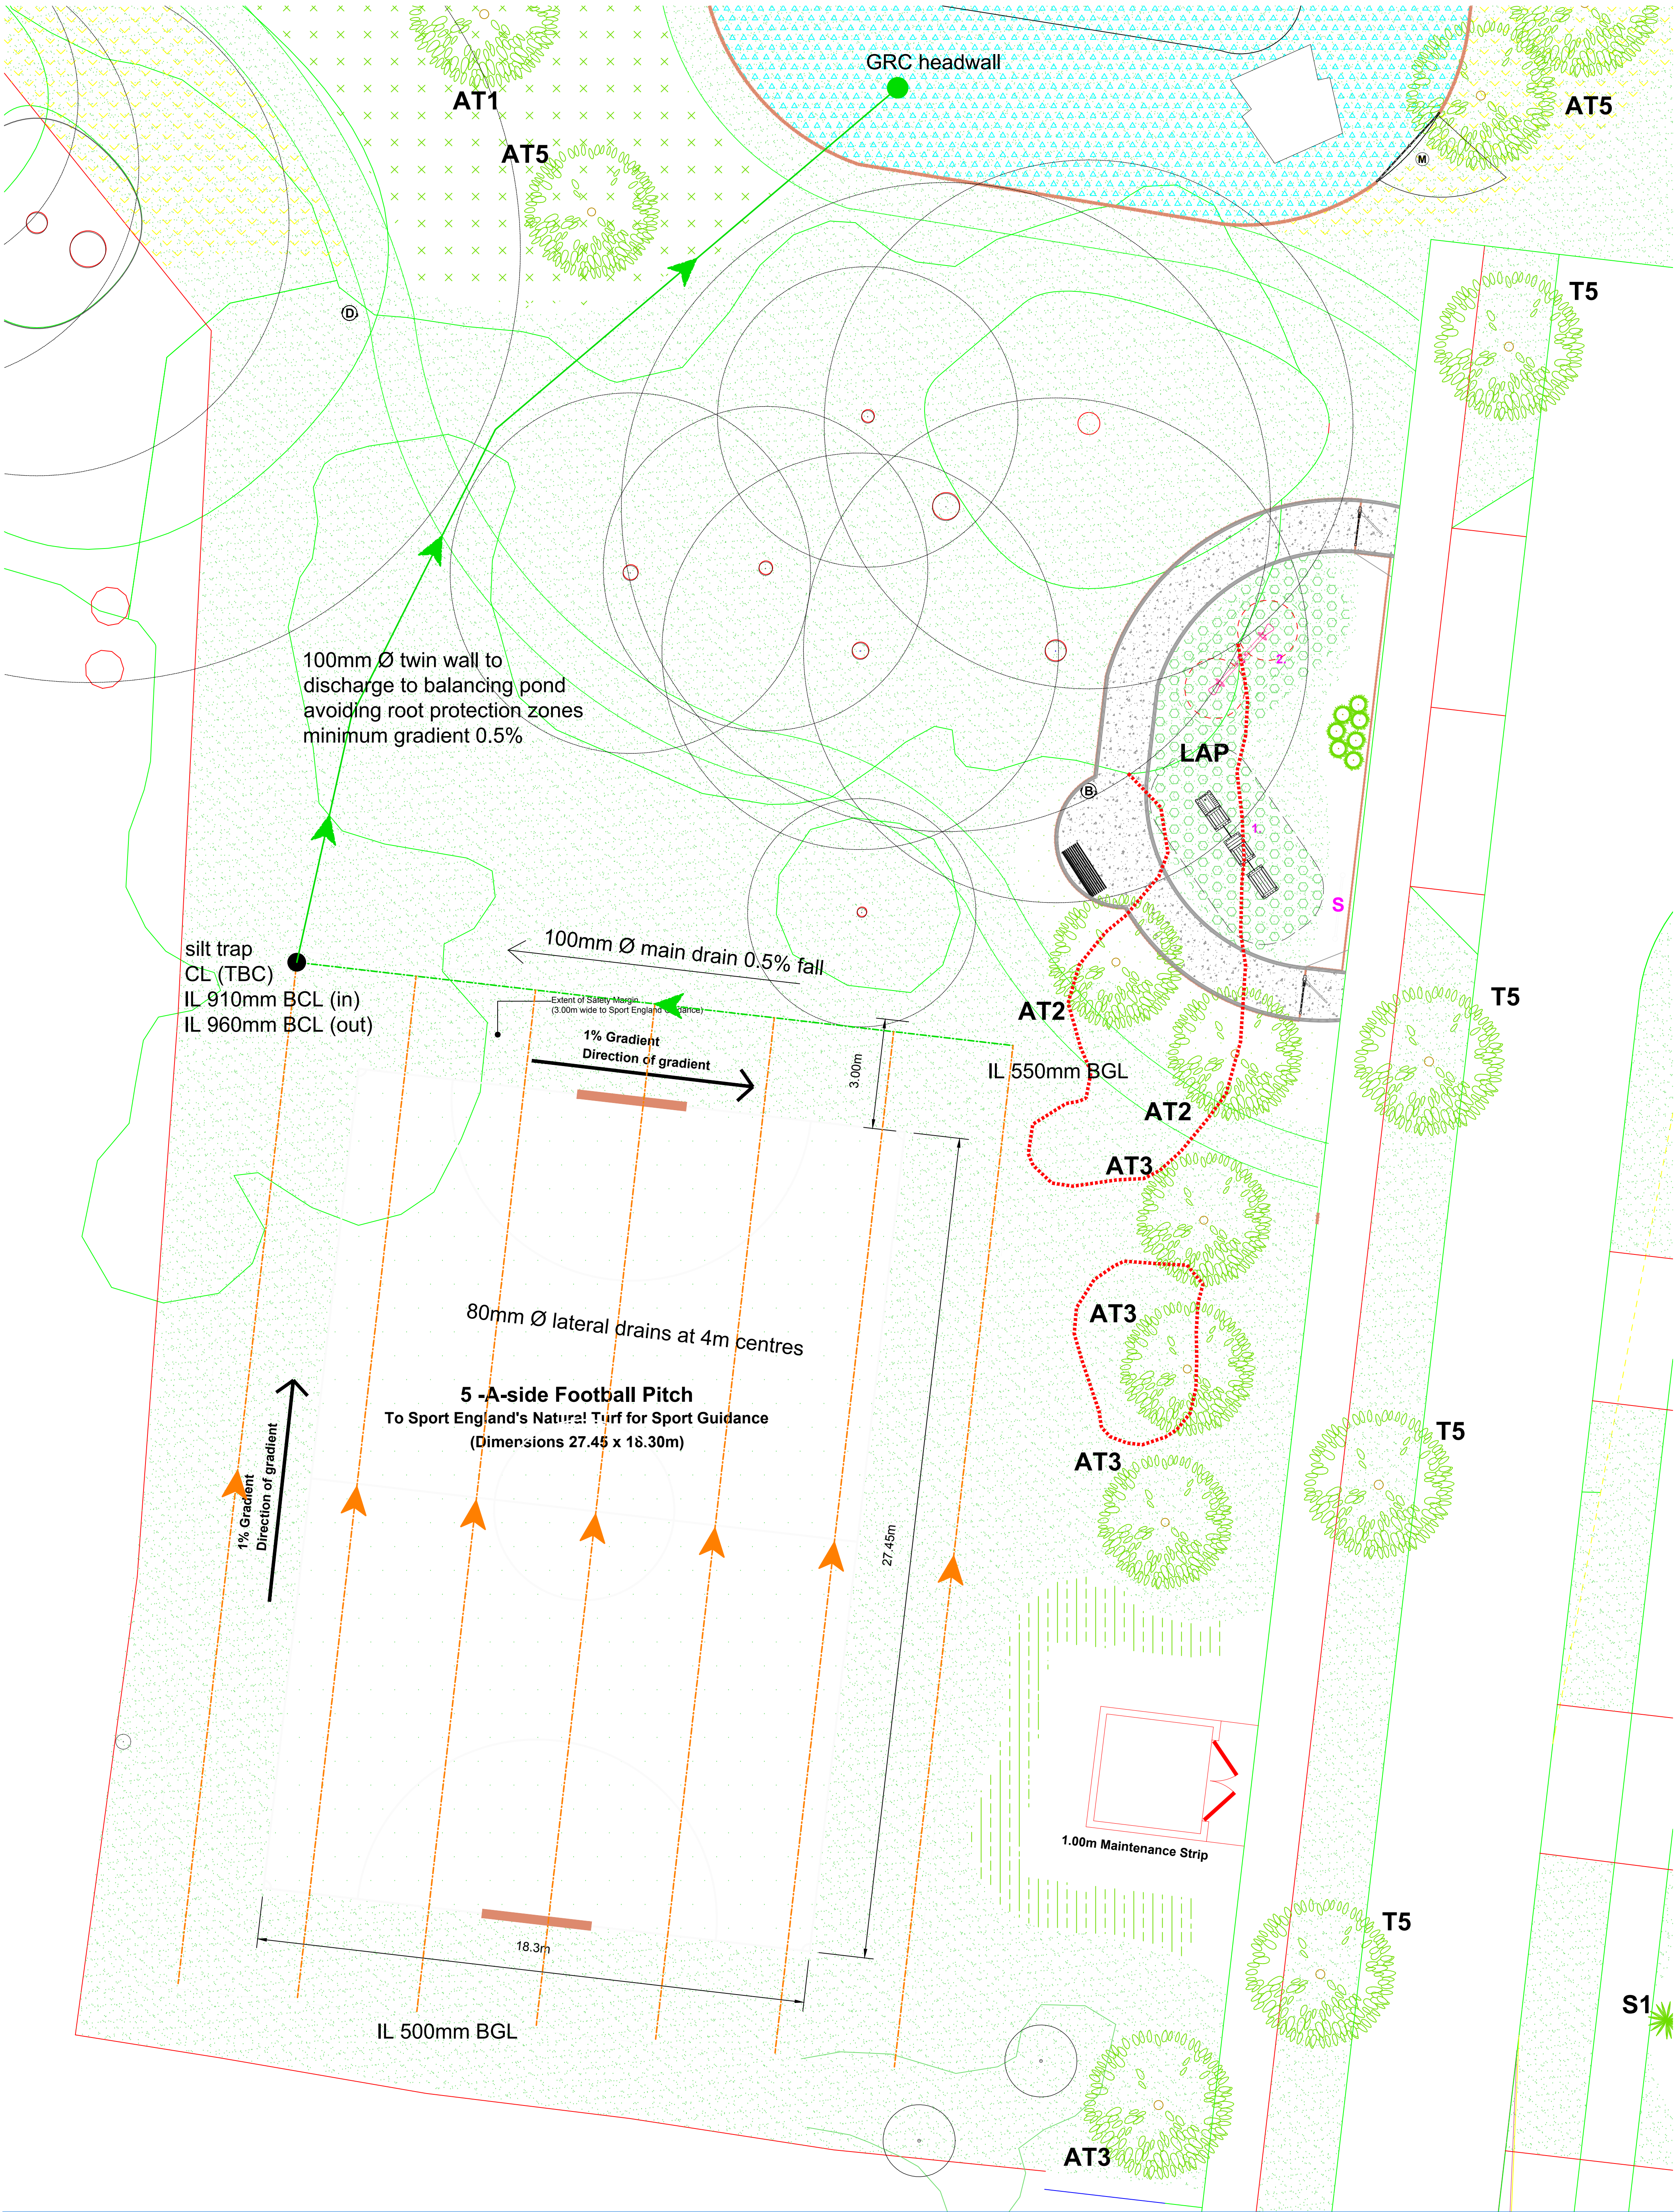

rev	detail	by	date

Copyright: Agripower Ltd. 2014. All rights reserved. Except as permitted by the Copyright, Design and Patents Act 1988, no part of this document may be reproduced, stored, transmitted or distributed in any form or by any means, whether electronic, mechanical, by photocopy, recording or otherwise, without prior permission of a director. Except where otherwise expressly agreed in writing, Agripower Ltd. shall have no responsibility or liability for any loss (direct, consequential or otherwise) which may arise from the reliance on or use of this document or the information contained in it.

project title	Phase 2, Heyford Park Airfield Park 5 a side pitch
drawing title	Proposed Drainage Option 1

drawing no.	17010 01/1
drawing status	Tender
revision	-
date	13.12.16
scale	1:100 A1
drawn	JA
checked	GAL

client	Dorchester Living
	Agripower Ltd. Broomfield Farm, Rignall Road Great Missenden, Bucks HP16 9PE 01494 866776 info@agripower.co.uk - www.agripower.co.uk