


5 59 079 0







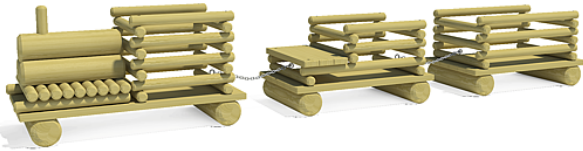


eibe playo Chain-Linked Train

made in germany



Scope of delivery

1x locomotive: SW
1x car: SW
1x passenger car: SW

	Material	SW pi
	Foundation level	-
	Minimum space	700x360x237 cm
	Free falling height	57 cm
	Impact protection net	-
	Foundations	-
	Assembly	1 person/0.5 h
	Largest section	130x60x70 cm
	Heaviest section	50 kg