

AL4908-2024

Trees				
Number	Common Name	Species	Girth	Density
8 No.	Rowan	Sorbus aucuparia	18-20cm	Counted
2 No.	Gage 'Old Greengage'	Prunus domestica 'Old Greengage'	16-18cm	Counted
1 No.	Common Silver Birch	Betula pendula	18-20cm	Counted
10 No.	Common Maple	Acer campestre	18-20cm	Counted
5 No.	Common Alder	Alnus glutinosa	18-20cm	Counted
2 No.	Fastigate Silver Birch	Betula pendula 'Fastigiata'	12-14cm	Counted
3 No.	Cherry 'Sweetheart'	Prunus avium 'Sweetheart'	8-10cm	Counted

Shrubs			
Number	Pot Size	Species	Density
420 No.	5L	Lavandula angustifolia 'Hidcote'	3/m ²
16 No.	3L	Hebe salicifolia	4/m ²
52 No.	3L	Hebe 'Marjorie'	4/m ²
102 No.		Rosa 'Kent'	5/m ²
41 No.	3L	Hebe 'Red Edge'	5/m ²


Herbaceous			
Number	Pot Size	Species	Density
6 No.	5-7.5L	Kniphofia 'Royal Standard'	Counted

Grasses		
Number	Species	Density
276 No.	Stipa tenuissima	5/m ²
80 No.	Liriope muscari	3/m ²

Shade Tolerant Mix		
Achillea millefolium		Yarrow
Agrimonia eupatoria		Agrimony
Alliaria petiolata		Garlic mustard
Centaurea nigra		Common knapweed
Clinopodium vulgare		Wild basil
Galium album		Hedge bedstraw
Geum urbanum		Wood avens
Leucanthemum vulgare		Oxeye daisy
Plantago lanceolata		Ribwort plantain
Primula veris		Cowslip
Prunella vulgaris		Selfheal
Silene dioica		Red campion
Silene vulgaris		Bladder campion
Torilis japonica		Upright hedge-parsley
Vicia cracca		Tufted vetch

Plants are to be grown and supplied in accordance with National Plant Specification, and planted and maintained to BS4428: 1989

The supply, handling and planting and maintenance operations for the proposed trees are to be in accordance with BS8545:2012

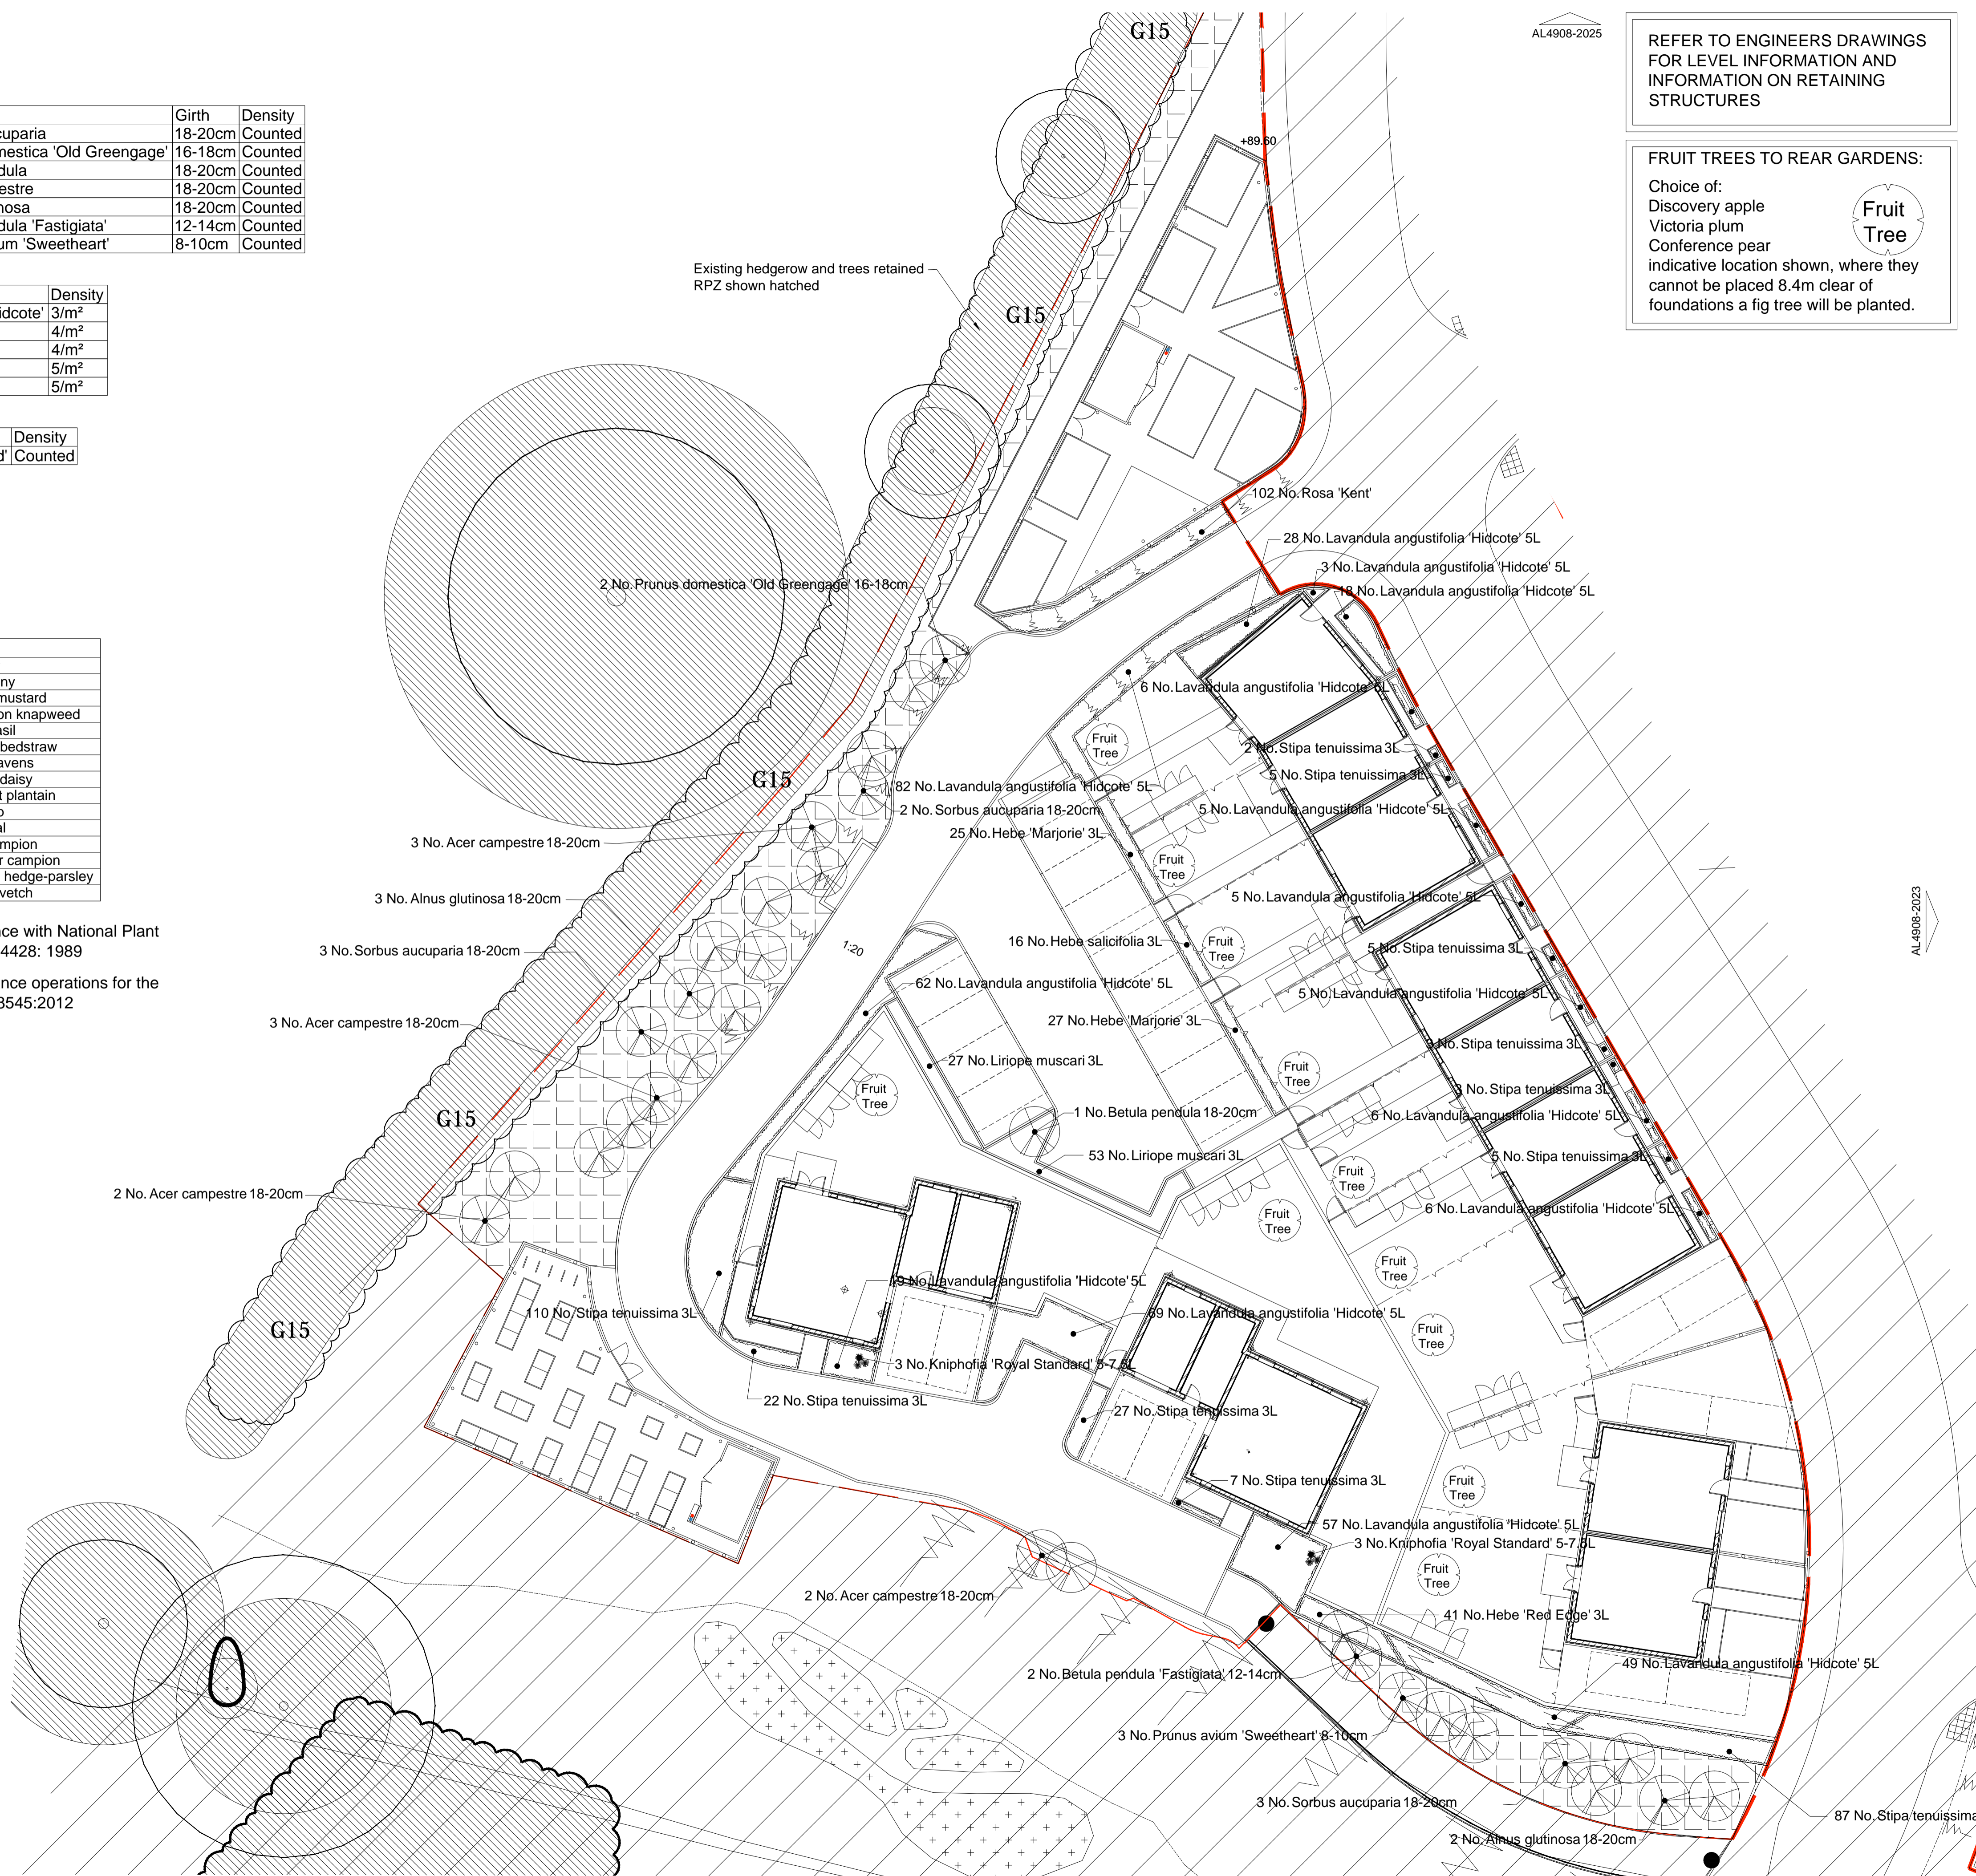

REFER TO ENGINEERS DRAWINGS FOR LEVEL INFORMATION AND INFORMATION ON RETAINING STRUCTURES


FRUIT TREES TO REAR GARDENS:
Choice of:
Discovery apple
Victoria plum
Conference pear
indicative location shown, where they cannot be placed 8.4m clear of foundations a fig tree will be planted.

notes

- The contractor is responsible for checking dimensions, tolerances and references. Any discrepancy to be verified with the Architect before proceeding with the works.
- Where an item is covered by drawings to different scales the larger scale drawing is to be worked to.
- Do not scale drawing. Figured dimensions to be worked to in all cases.

CDM Regulations 2015

ALL current drawings and specifications for the project must be read in conjunction with the Designer's Hazard and Environmental Assessment Record.

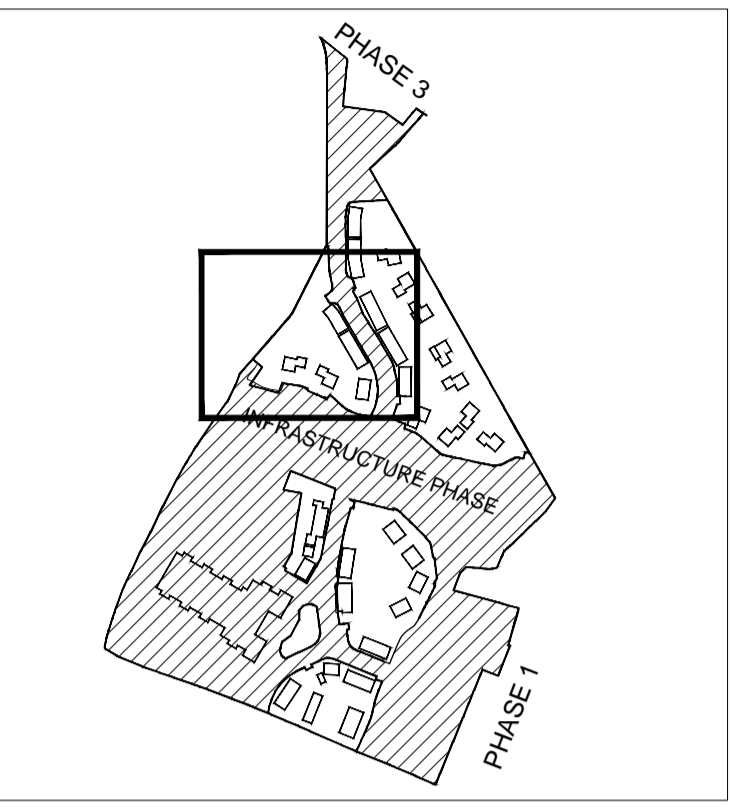

KEY PLAN NTS

date	rev	revision/author/checker
20/09/16	D	Revised to reflect planners comments MQ/AGF
24/06/16	C	Issued for planning MQ/AGF
11/04/16	B	Common names of trees added & updated to reflect GA changes MQ/AGF
03/07/15	A	Drawing amended to reflect comments by Silver. MQ/AGF

purpose of issue	PLANNING
project	Bicester Eco Town Exemplar Site, Phase 2
drawing	PLANTING PLAN 4 OF 5

drawing no	AL4908-2024	rev	D
drawn	EM	checked	MQ
scale @ A1	1:200	date	April '15

PRP Architects
10 Lindsey Street
Smithfield
London
EC1A 9EP
T +44 (0)20 7653 1200
F +44 (0)20 7653 1201
lon.prp@prparchitects.co.uk

