


REFER TO ENGINEERS DRAWINGS FOR LEVEL INFORMATION AND INFORMATION ON RETAINING STRUCTURES

**FRUIT TREES TO REAR GARDENS:**

Choice of:  
 Ficus carica - Fig  
 Corylus avellana - Hazel  
 Morus nigra - Mulberry  
 indicative location shown

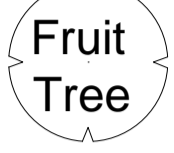


**notes**

- The contractor is responsible for checking dimensions, tolerances and references. Any discrepancy to be verified with the Architect before proceeding with the works.
- Where an item is covered by drawings to different scales the larger scale drawing is to be worked to.
- Do not scale drawing. Figured dimensions to be worked to in all cases.

**CDM Regulations 2015**

ALL current drawings and specifications for the project must be read in conjunction with the Designer's Hazard and Environmental Assessment Record.

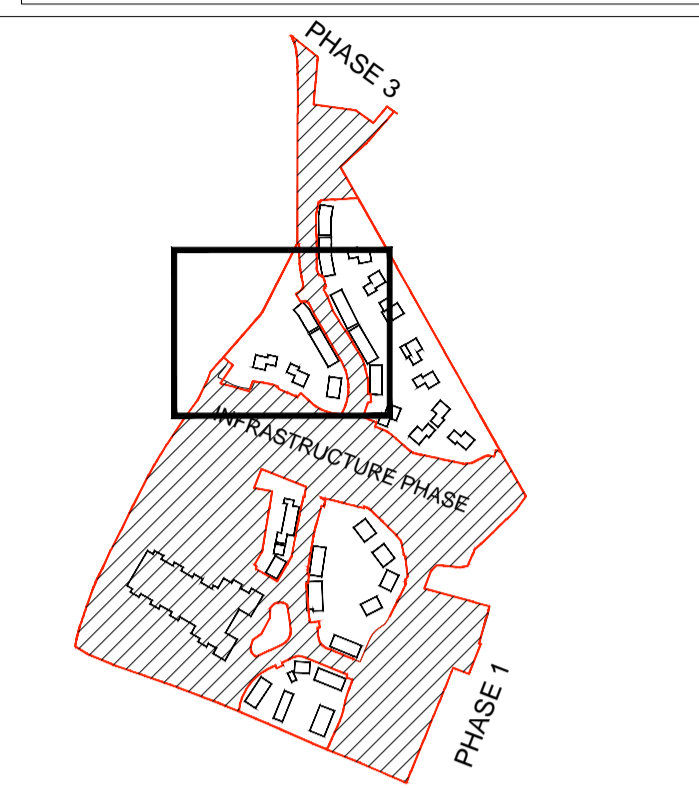

**KEY PLAN NTS**

- KEY**
- Boundary line
  - Area by others

**PAVING TYPES**

- P1 Permeable concrete block paving Marshalls Myriad Priora 100x200x80mm. Colour - Morning Light. Pattern herringbone
  - P2 Permeable concrete block paving Marshalls Myriad Priora 200x200x80mm. Colour - Midnight. Pattern Random coarse.
  - P3 Concrete flag paving Marshalls Renaissance 450x450x50mm - Colour Chalkstone (impermeable)
  - P4 Marshalls Pendle River buff slabs, in rear gardens 600x600mm (impermeable)
  - P5 Self binding gravel, amber gold colour
  - P6 Tarmac
- KERB TYPES**  
 Kerbs to engineer's drawings
- K1 125mm wide kerb
  - K2 50mm edging
- PLANTING**
- Shrub planting, refer to planting plans for more information
  - Proposed tree planting, refer to planting plan for more information
- MISC.**
- Rotary dryer
  - Bike storage: Refer to drawing AL4908-2103

24/06/16	C	Issued for planning	MQ/AGF
11/04/16	B	GA amended to reflect SBD comments	MQ/AGF
03/07/15	A	Drawing amended to reflect comments by Silver	MQ/AGF

date	rev	revision/author/checker
------	-----	-------------------------

**purpose of issue**

**PLANNING**

project  
**Bicester Eco Town Exemplar Site, Phase 2**

drawing  
**LANDSCAPE GA 4 OF 5**

drawing no  
**AL4908-2004** rev **C**

drawn	MQ	checked	AGF
scale @ A1	1:200	date	April '15