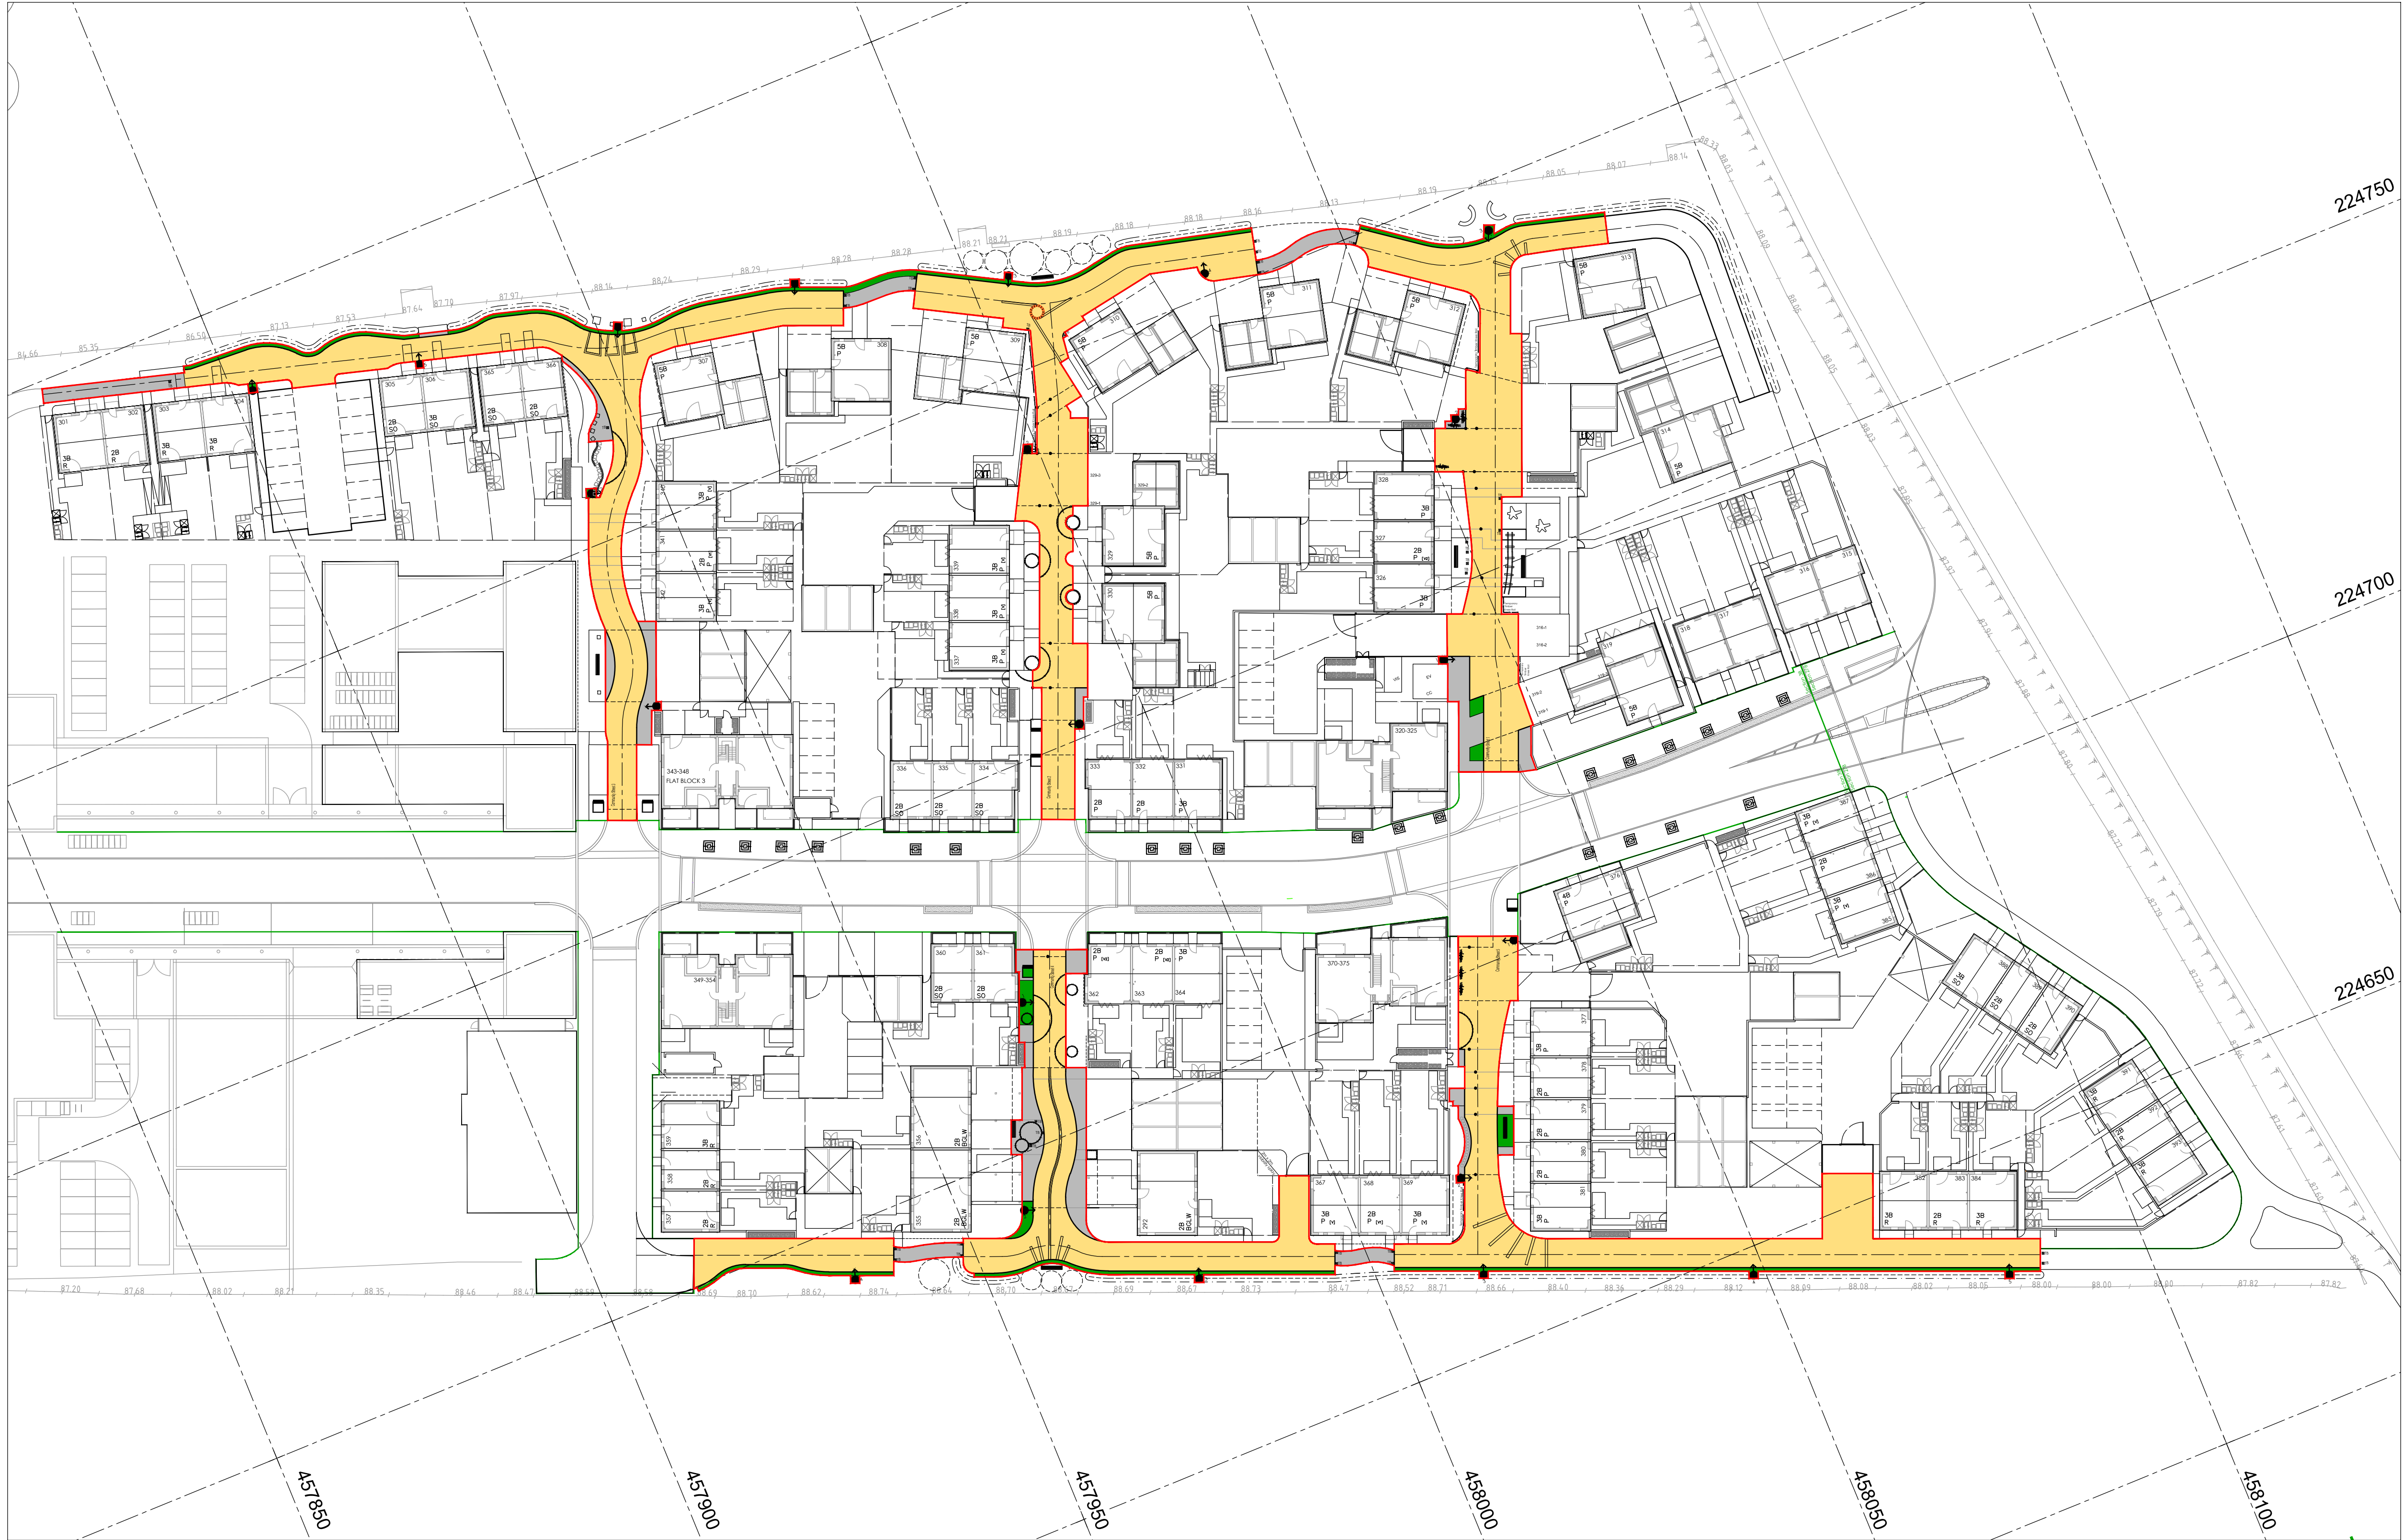


	Section 38 Carriageway
	Section 38 Footway
	Section 38 verge
	Proposed Lighting Column (T&C by OCC Highways)
	Existing Public Highway

WILLMOTT DIXON HOUSING	
REVIEWED	
PRELIMINARY	STATUS
FOR COMMENT	A
FOR CONSTRUCTION	B
SIGNED	C
DATE	

TITLE
Section 38 Layout Plan
Sheet 1 of 5
Bicester Southfields Eco Village
Bicester
Oxon

DRAWING NUMBER
12-1196-15-C04

CLIENT



NOTES


- All dimensions and levels are in metres unless otherwise noted
- This drawing is to be read in conjunction with the relevant Architect's/Engineer's drawings, specifications and CDM documentation
- This drawings has been produced electronically and may have been photo reduced or enlarged when copied. Work to figured dimensions only (DO NOT SCALE). All dimensions to be checked on site. Any errors or omissions to be reported to the engineer immediately.
- This drawing contains coloured lines / information that may not be clear if reproduced in black and white.

Rev	Drawn by	Chk'd by	Comments	Date	C04	SN	TST	Amended in accordance with OCC comments (02/05/2015)	02/03/15
P02	NJ	TST	Amended in accordance with Willmott Dixon Housing amendments (July 2014)	21/07/14					
C01	NJ	TST	Issued for construction	23/09/14					
C02	SN	NJ	Extent of adaption boundary amended in accordance with WDH comments (10/11/2014)	05/12/14					
C03	SN	TST	Extent of adaption boundary amended.	27/02/15					

DATE
05/02/2014

DESIGNED BY
TST

SCALE
1:500 @ A1

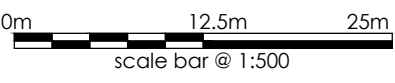

STATUS
CONSTRUCTION



INFRASTRUCT CS LTD
Consulting Civil and Structural Engineers

26A High Street, Eynsham, Oxford, OX29 4HB
Tel: 01865 880909
Email: info@infrastructcs.co.uk
Web: www.infrastructcs.co.uk