


Existing garden shed to be replaced  
See drawing 655/P14 for details

Retrospective permission is sought for the swimming pool (installed approx 1994)

Existing garden shed to be replaced  
See drawing 655/P14 for details

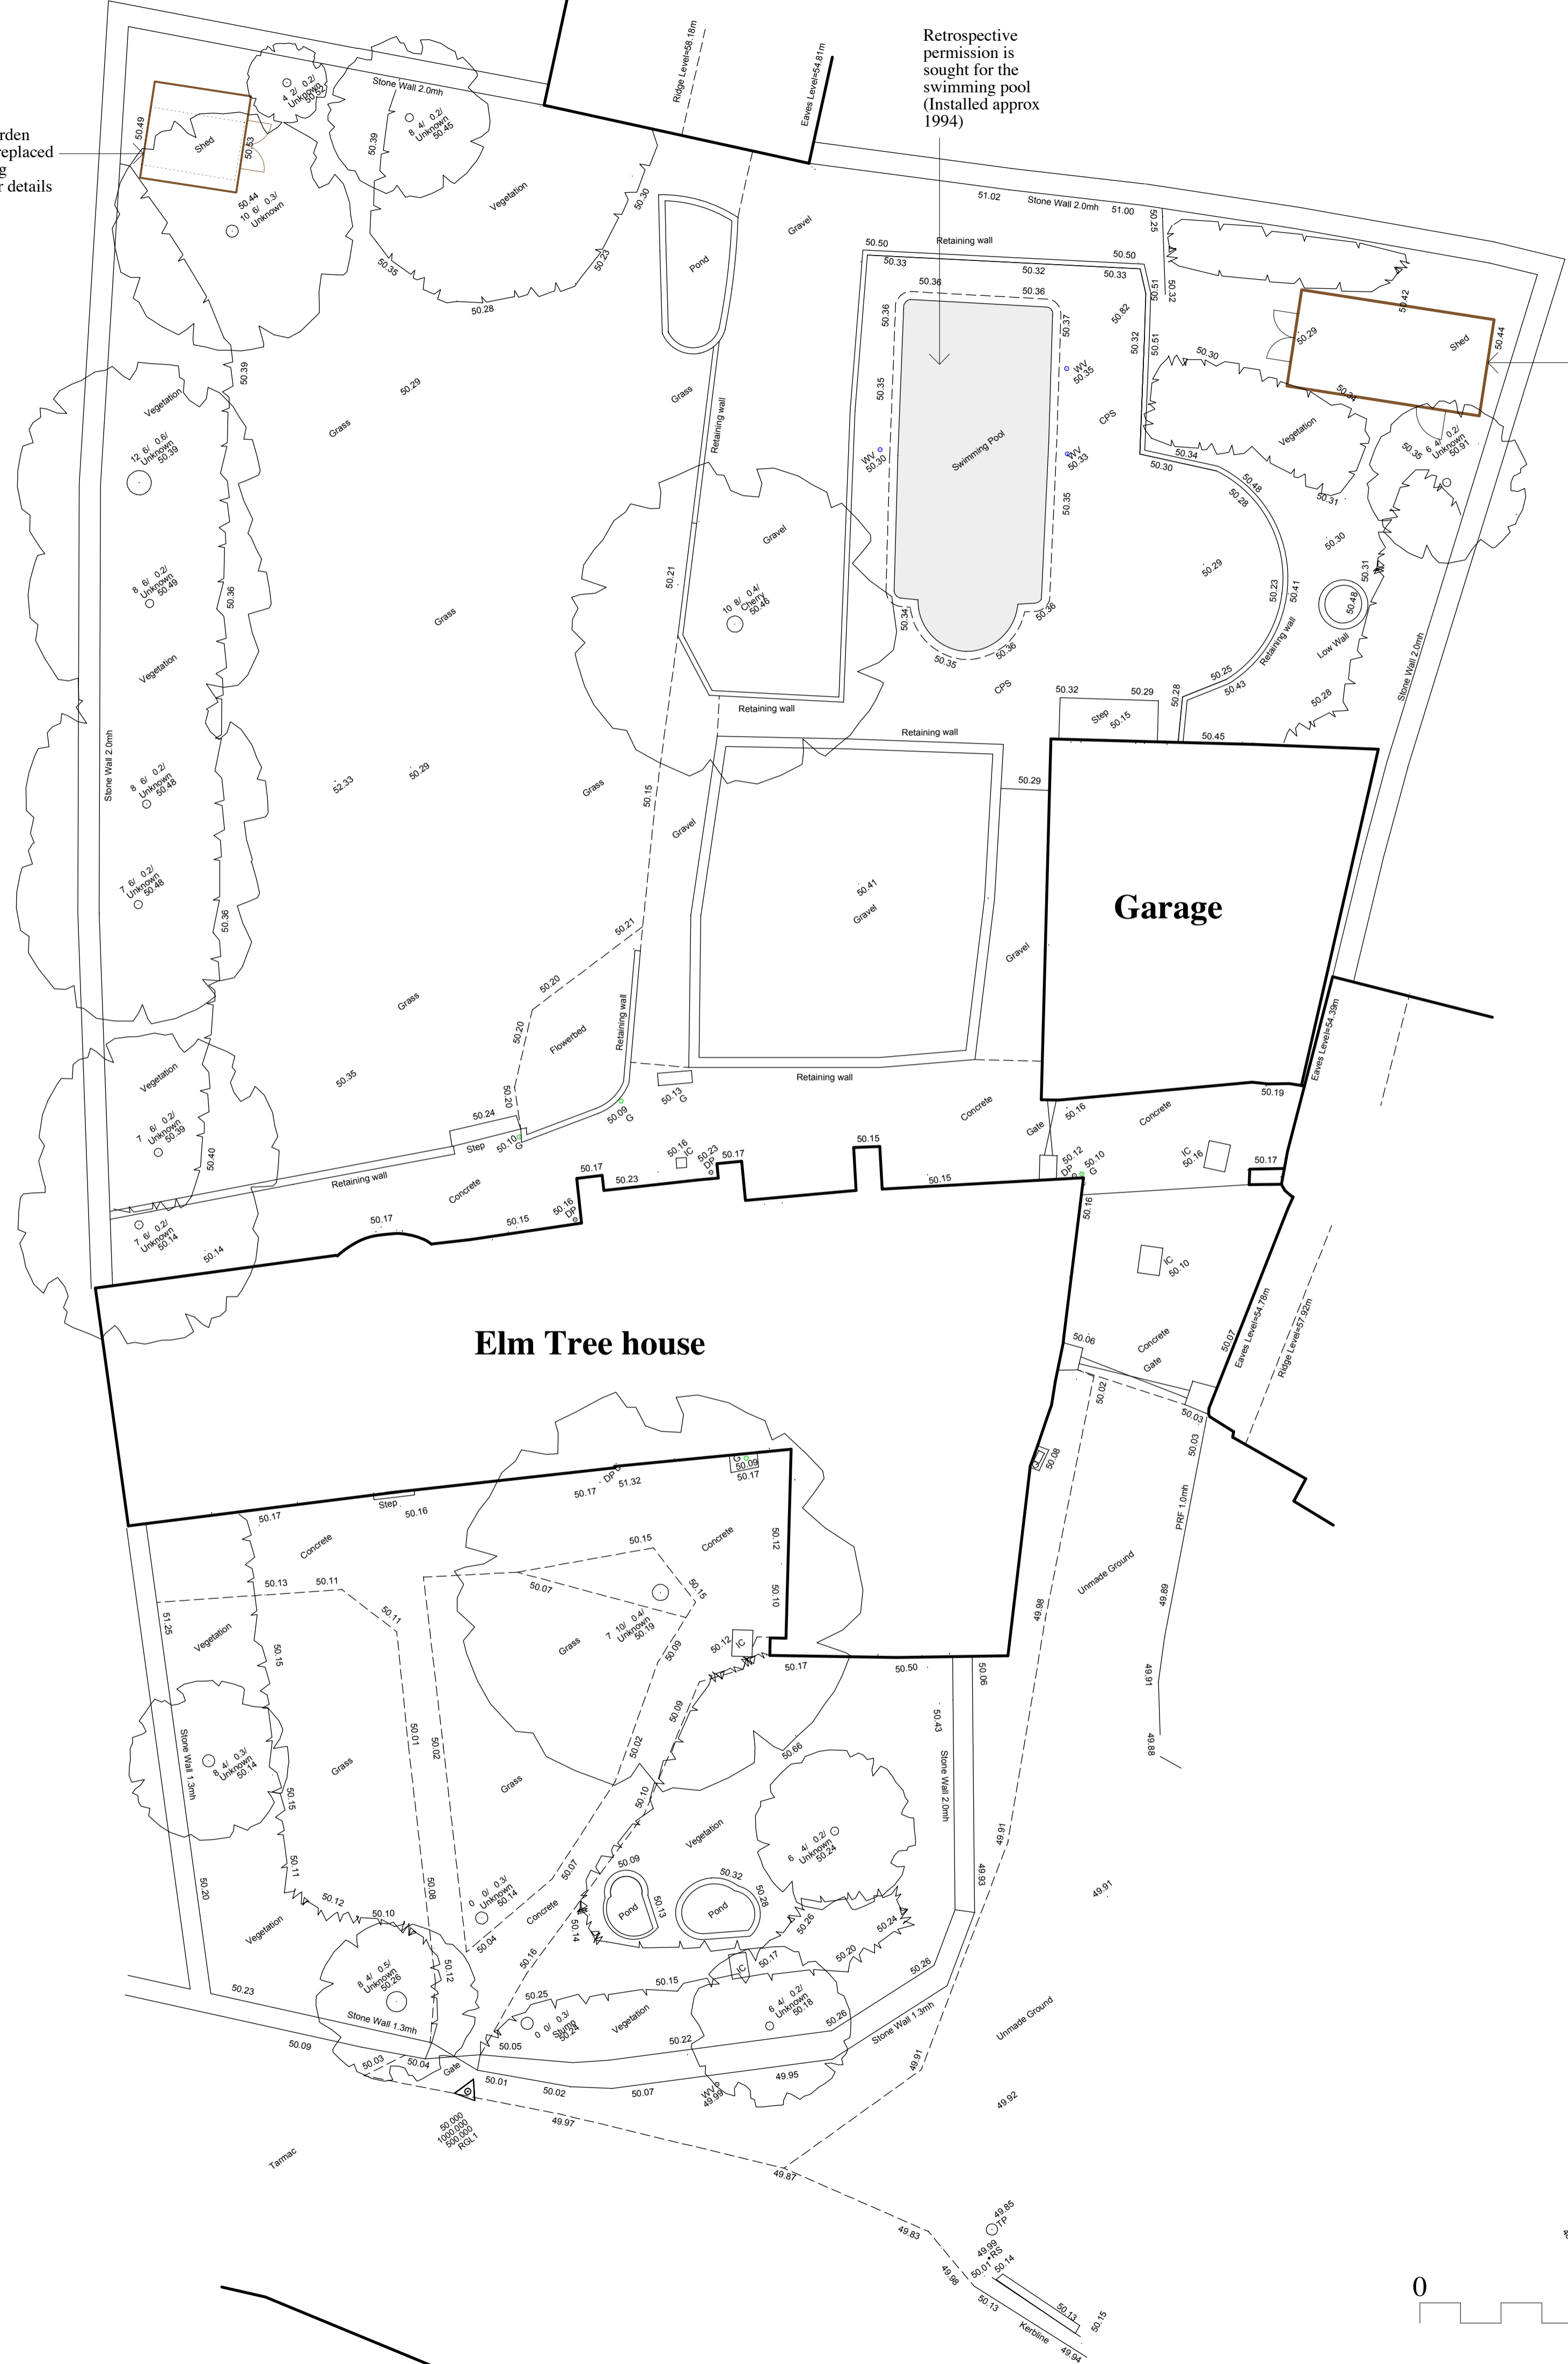

**IMPORTANT NOTE**  
This drawing has been prepared solely for the purpose of gaining planning approval. The architects do not hold themselves responsible for any materials use, or construction method or technique, which may be implied or inferred.

**Elm Tree house**

**Garage**



**NICHOLS BROWN WEBBER**  
ARCHITECTS AND LANDSCAPE PLANNERS

POND HOUSE, NORTHEND, HENLEY-ON-THAMES, OXON RG9 6LG  
TEL: TURVILLE HEATH (01491 638 536), FAX (01491 638 228)

PROJECT  
**Elm Tree House**

DRAWING TITLE  
**Block plan**

PLOT DATE AUG14	CHECKED
SCALE 1/100 @ A1 1/200 @ A3	STATUS §
PROJECT NO <b>665</b>	DRAWING NO <b>P5</b>
REVISION	

email: enquiries@nbwarchitects.co.uk

