



shed to be replaced

IMPORTANT NOTE
This drawing has been prepared solely for the purpose of gaining planning approval. The architects do not hold themselves responsible for any materials use, or construction method or technique, which may be implied or inferred.

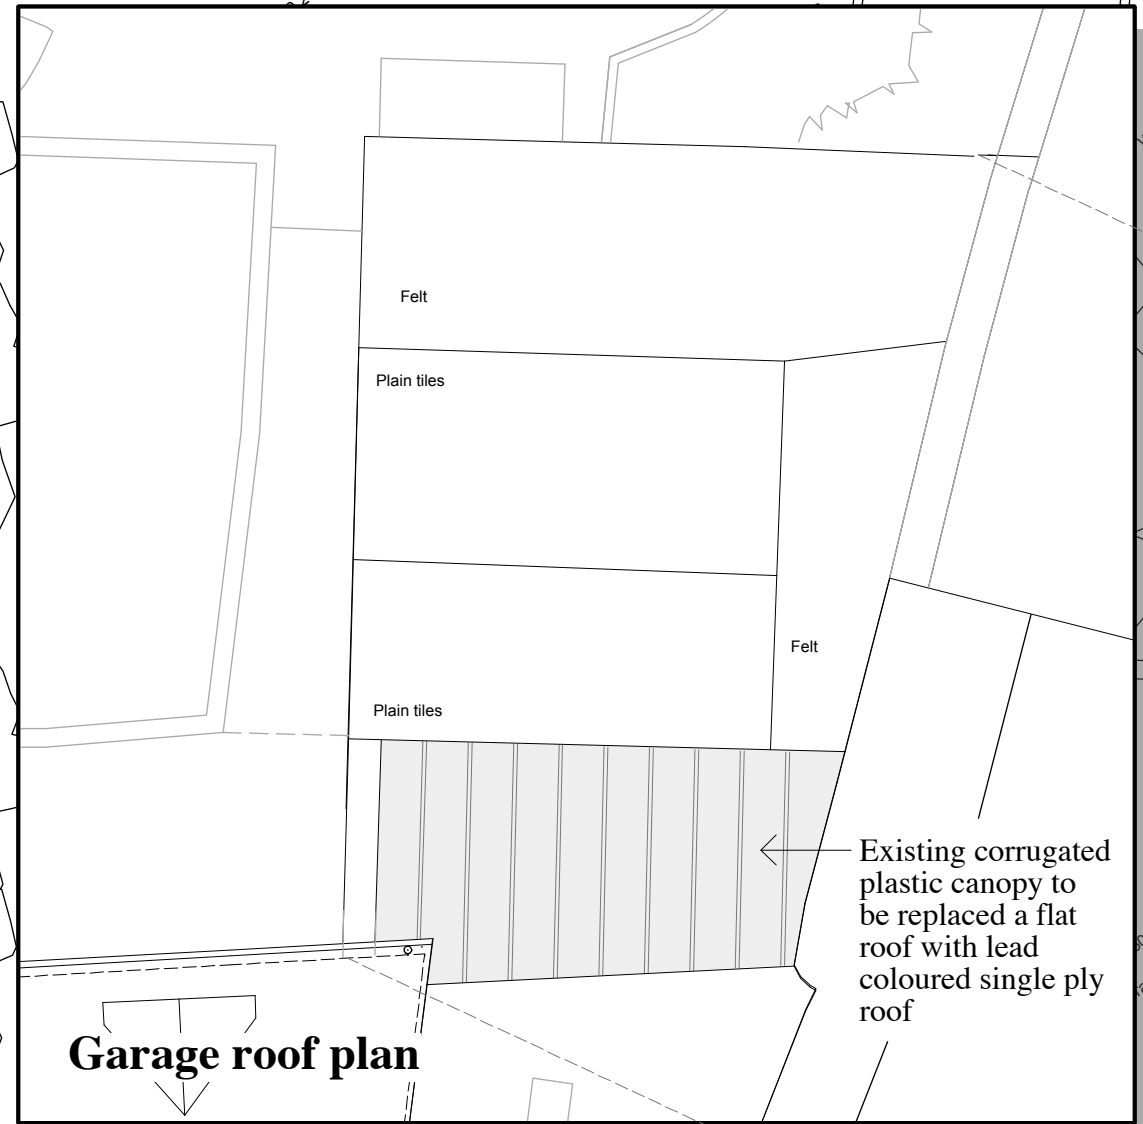

Garage roof plan

Existing corrugated plastic canopy to be replaced a flat roof with lead coloured single ply roof

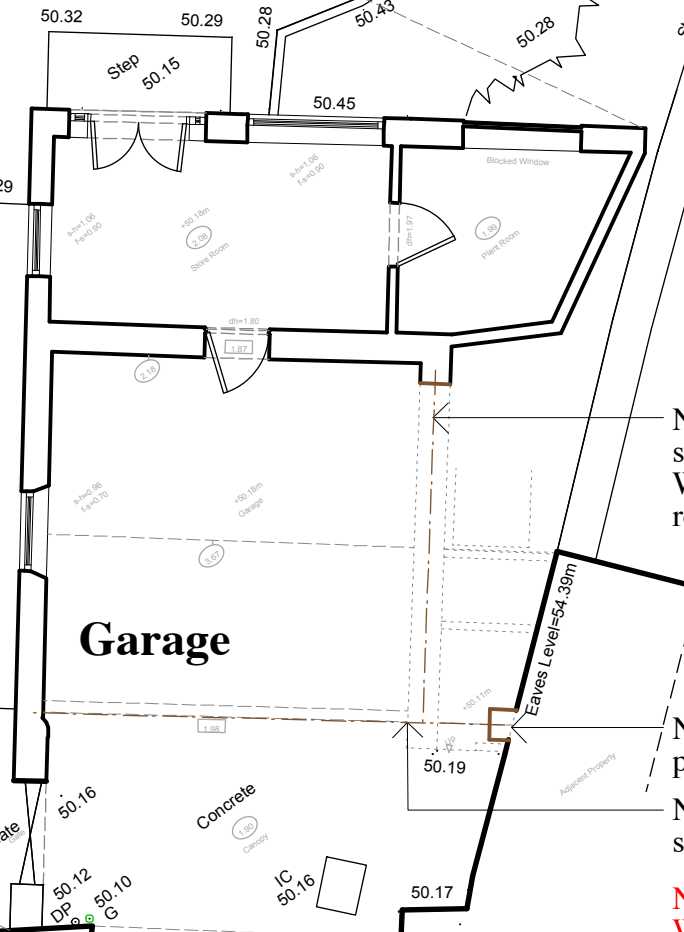

Garage

New beam to support gable
Wall below to be removed

New stone faced pier
New beam to support roof

Note - a Party Wall Agreement will be required for this work



Elm Tree House

Replace 30 year boiler



NICHOLS BROWN WEBBER
ARCHITECTS AND LANDSCAPE PLANNERS

POND HOUSE, NORTHEAD, HENLEY-ON-THAMES, OXON RG9 6LG
TEL: TURVILLE HEATH (01491 638 536), FAX (01491 638 228)

PROJECT
Elm Tree House

DRAWING TITLE
Proposed garage plan

PLOT DATE: AUG14 | CHECKED:

SCALE: 1/100 @ A1 | STATUS: P
1/200 @ A3

PROJECT NO: 665 | DRAWING NO: P12 | REVISION:

email: enquiries@nbwarchitects.co.uk