




DO NOT SCALE FROM THIS DRAWING

NOTES

1. Drawing is based on Greenhatch Group topographical survey, drawing number 17711 OGL Rev 1, dated December 2012.
2. Roundabout details taken from Savell, Bird and Axon drawing number AO53410-1 / A / 1 rev D, dated November 2012.
3. Proposed masterplan outline is taken from drawing JYG043-035-H-Draft Land Use Budget, dated July 2014.
4. AP - Approximate Location

LEGEND

- Site Boundary
- Proposed Roundabout
- Proposed Masterplan Outline
- Hedge
- Young Plantation
- Canopy Spread - Category A Tree
- Minimum RPA - Category A Tree
- Canopy Spread - Category B Tree
- Minimum RPA - Category B Tree
- Canopy Spread - Category C Tree
- Minimum RPA - Category C Tree
- Canopy Spread - Category U Tree
- Minimum RPA - Category U Tree
- Tree to be Removed
- Green Space, Recreational Allotments and SUDs

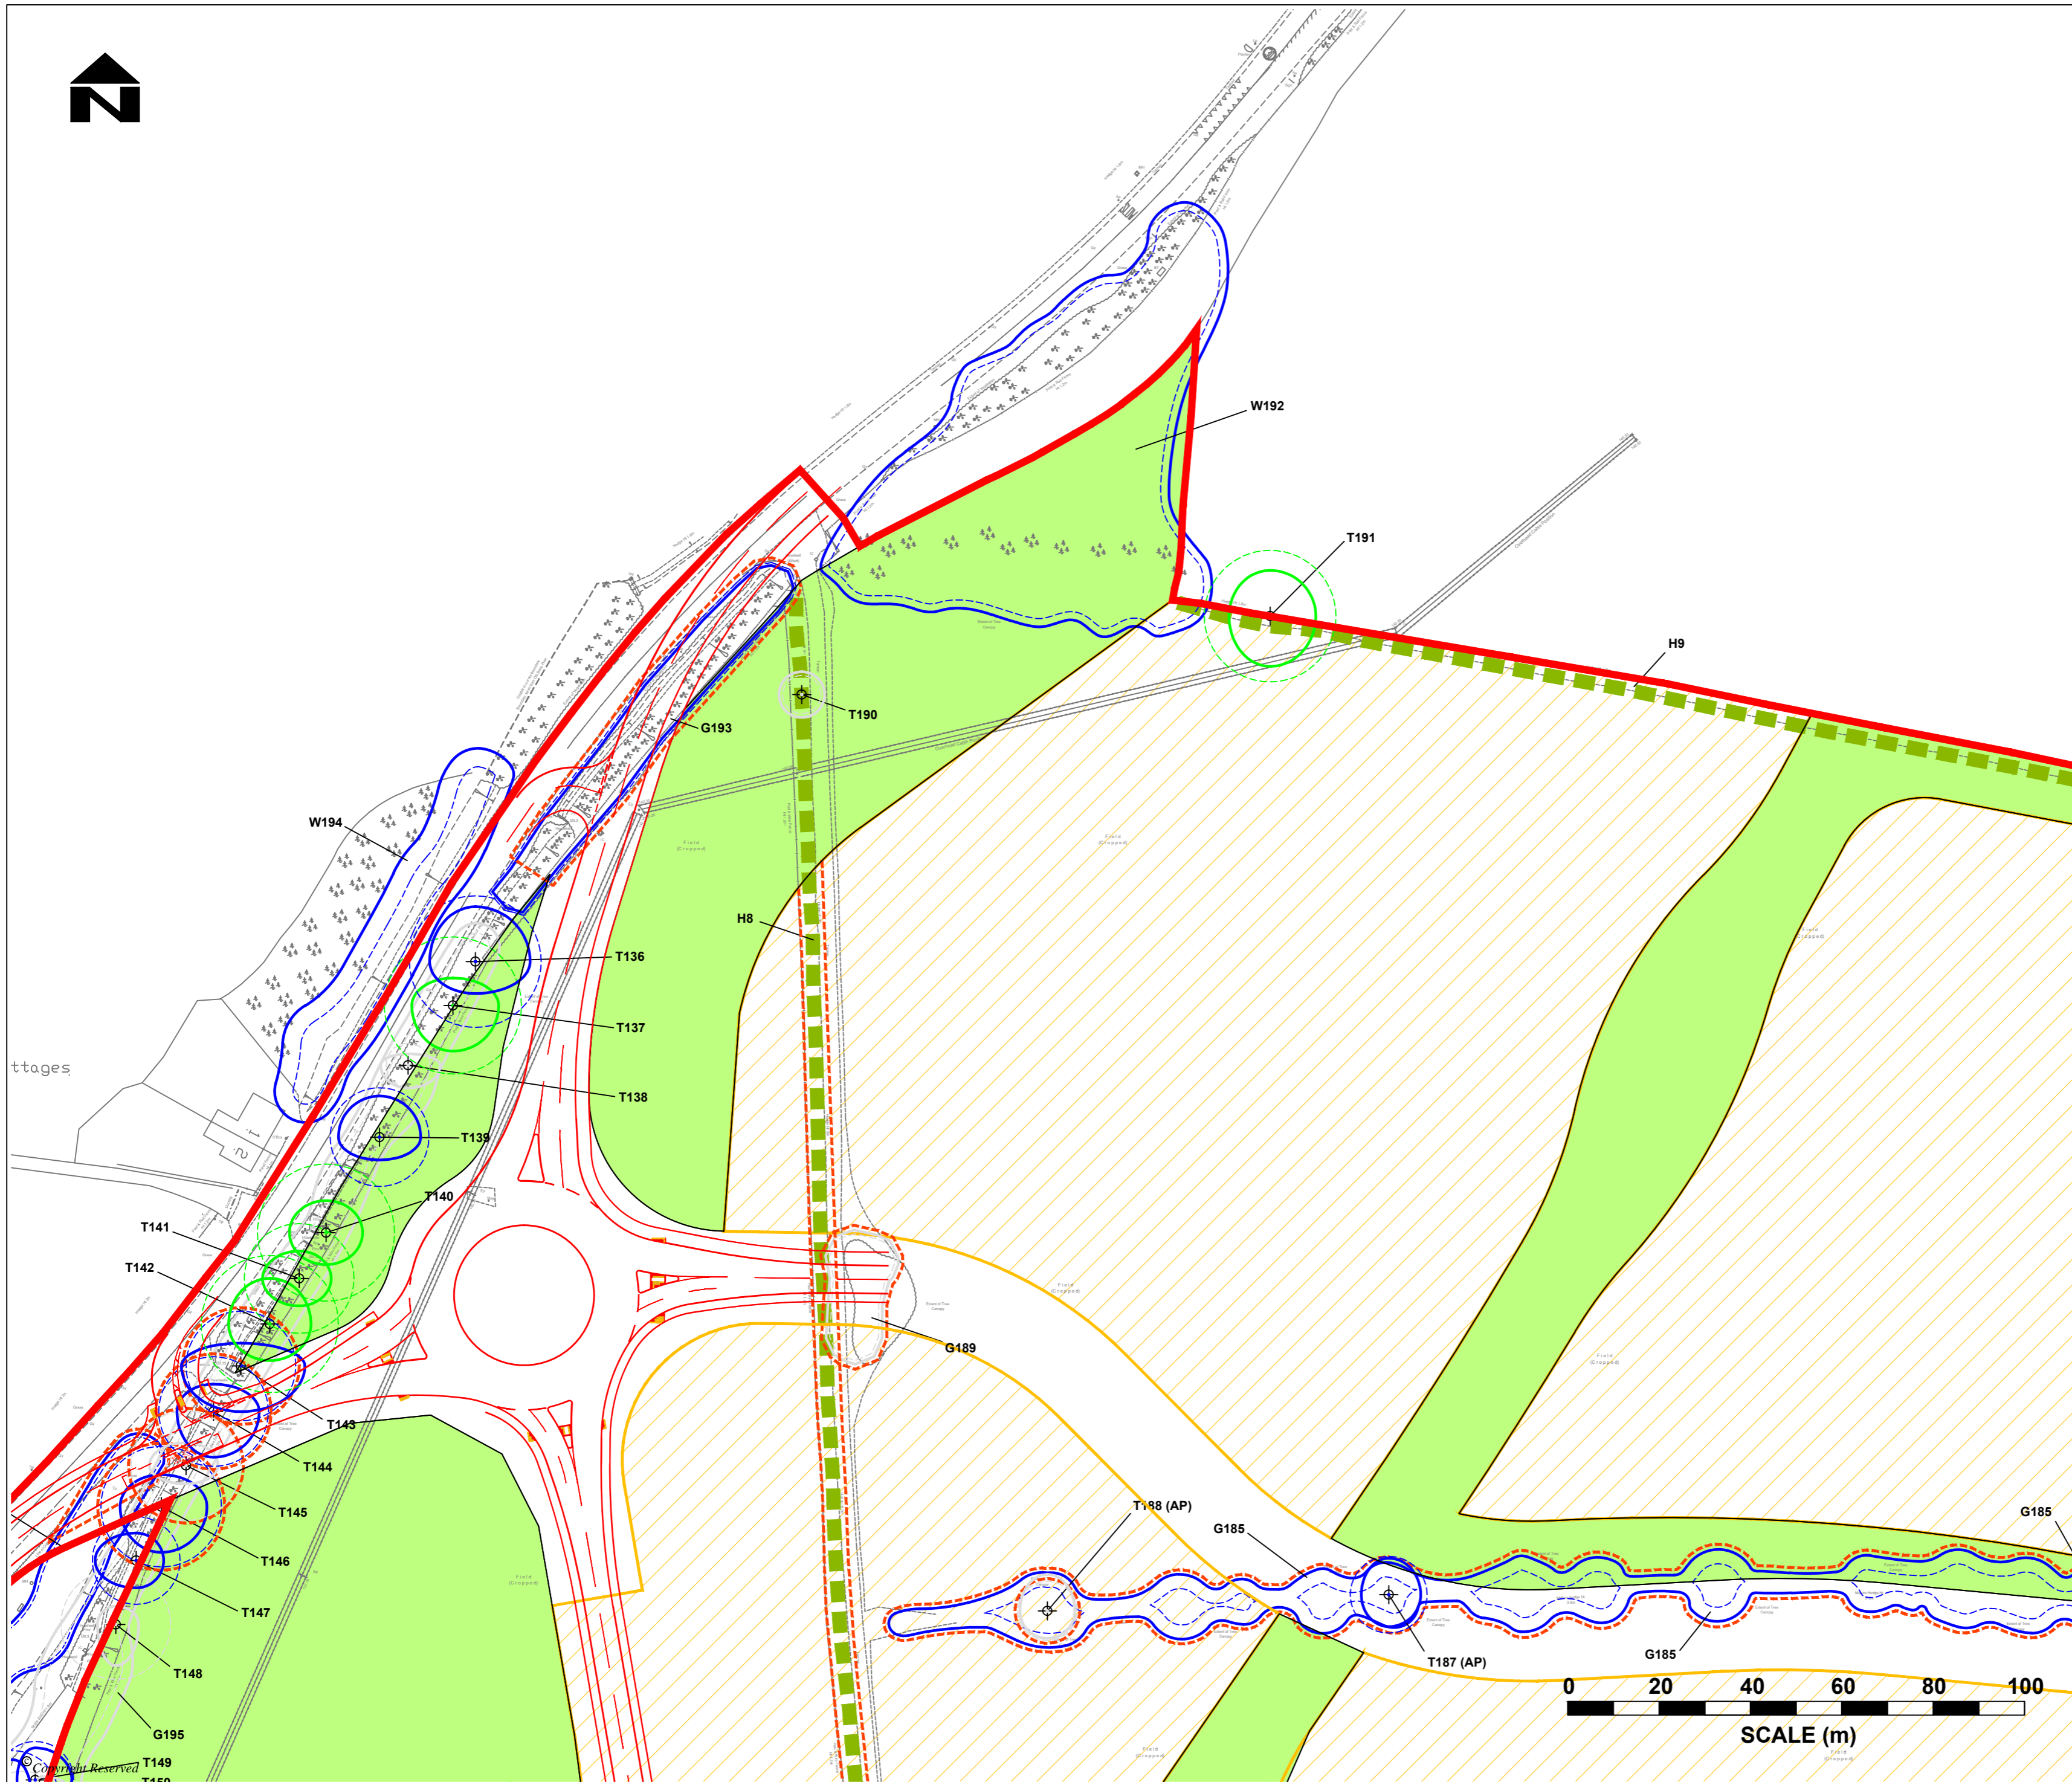

REVISION	DETAILS	DATE	DRAWN	CHK'D	APP'D

CLIENT: GALLAGHER ESTATES

PROJECT: WYKHAM PARK FARM ARBORICULTURAL SURVEY

DRAWING TITLE: TREE CONSTRAINTS PLAN

DRG No.	002	SCALE	1:1000 @ A2	DATE	06/08/14
DRAWN BY	KY	CHECKED BY		APPROVED BY	

- STOKE-ON-TRENT (HEAD OFFICE) TEL 0845 111 7777
- NEWCASTLE UPON TYNE TEL 0191 232 0943
- WEST BROMWICH TEL 0121 580 0909
- LONDON TEL 020 7287 2872
- CARDIFF TEL 029 2072 9191
- LEIGH TEL 01942 260101
- SHEFFIELD TEL 0114 245 6244
- EDINBURGH TEL 0131 555 3311
- LIVERPOOL TEL 0151 494 5431

