



THERE ARE NO EXCEPTIONAL RISKS ASSOCIATED WITH THESE WORKS. REFER TO THE DESIGNERS RISK ASSESSMENT FOR THE FULL ASSESSMENT OF RISKS.


1. CONTRACTORS MUST CHECK ALL DIMENSIONS ON SITE. ONLY FIGURED DIMENSIONS ARE TO BE WORKED FROM. DISCREPANCIES MUST BE REPORTED TO THE ARCHITECT OR ENGINEER BEFORE PROCEEDING. © THIS DRAWING IS COPYRIGHT.

2. REPRODUCED FROM OS SITEMAP © BY PERMISSION OF ORDNANCE SURVEY® ON BEHALF OF THE CONTROLLER OF HER MAJESTY'S STATIONERY OFFICE. © CROWN COPYRIGHT 2008. ALL RIGHTS RESERVED. LICENCE NUMBER 100007126.

3. UNTIL TECHNICAL APPROVAL HAS BEEN OBTAINED FROM THE RELEVANT AUTHORITIES, ALL DRAWINGS ARE ISSUED AS PRELIMINARY AND NOT FOR CONSTRUCTION. SHOULD THE CONTRACTOR COMMENCE SITE WORK PRIOR TO APPROVAL BEING GIVEN IT IS ENTIRELY AT HIS OWN RISK.

**KEY**

-  PROPOSED FOUL SEWER, MANHOLE & DIRECTION OF FLOW
-  PROPOSED SURFACE WATER SEWER, MANHOLE & DIRECTION OF FLOW

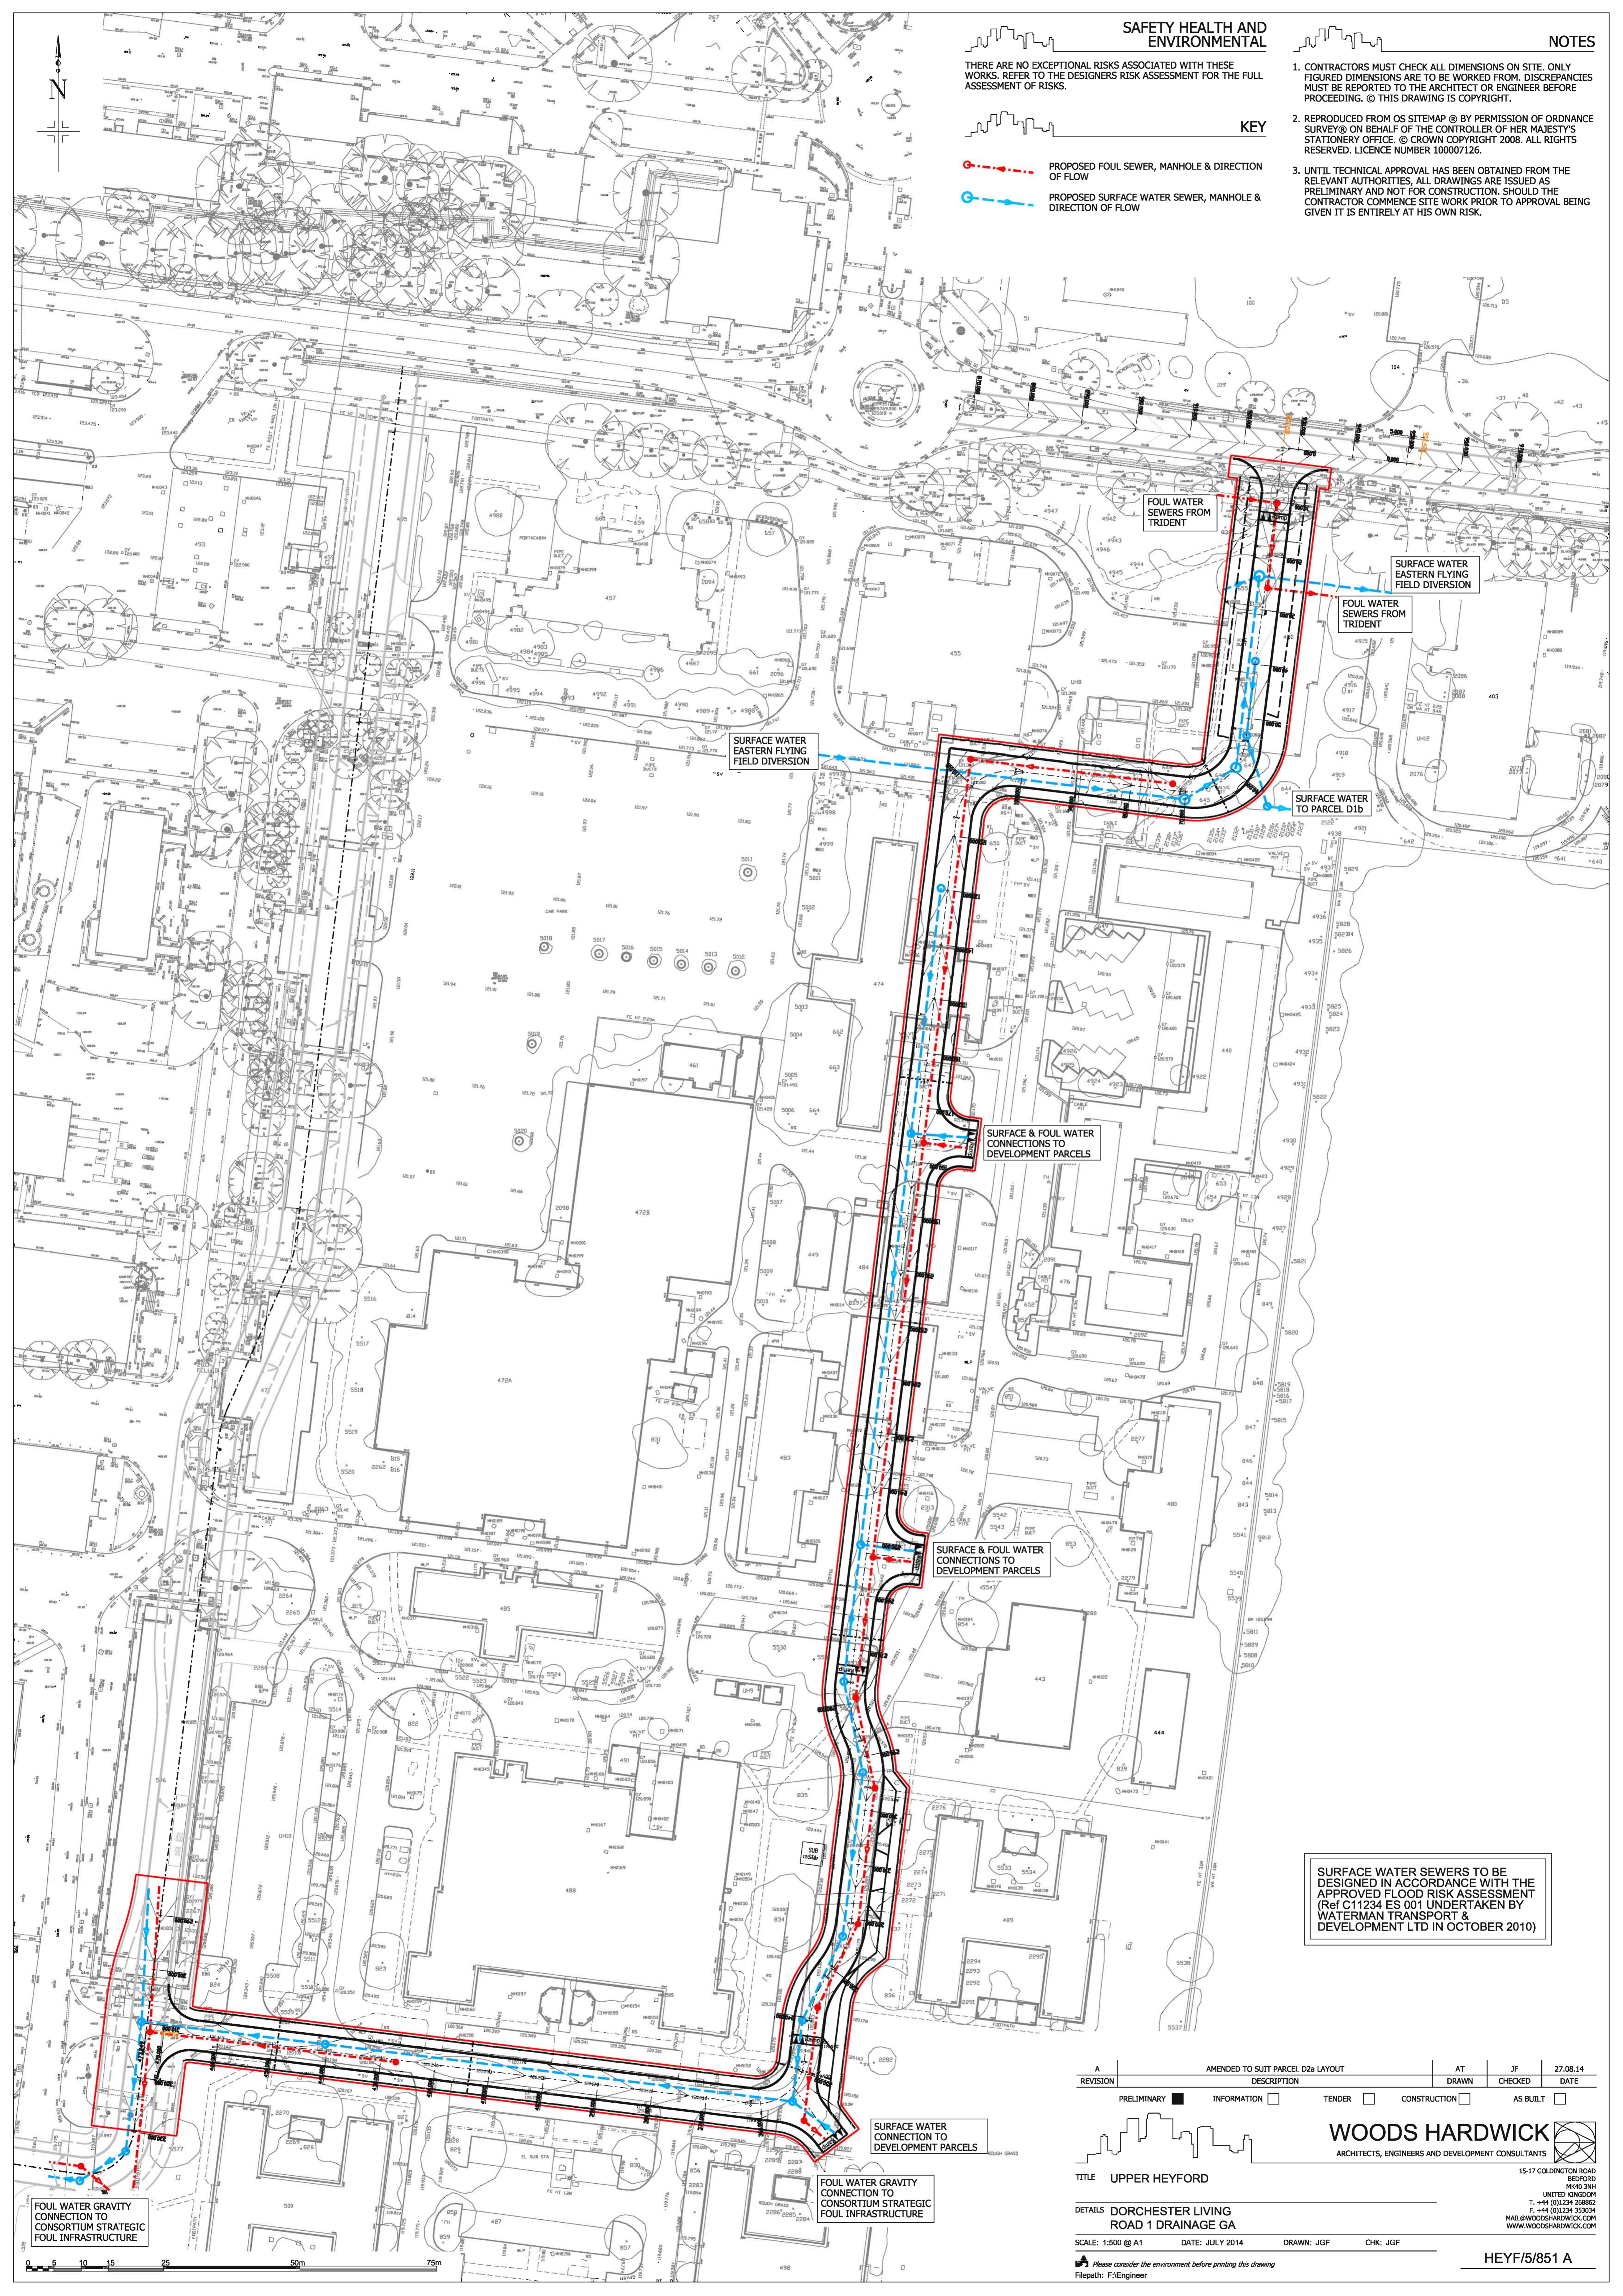

SURFACE WATER SEWERS TO BE DESIGNED IN ACCORDANCE WITH THE APPROVED FLOOD RISK ASSESSMENT (Ref C11234 ES 001 UNDERTAKEN BY WATERMAN TRANSPORT & DEVELOPMENT LTD IN OCTOBER 2010)

REVISION	DESCRIPTION	AT	JF	DATE
A	AMENDED TO SUIT PARCEL D2a LAYOUT			27.08.14

PRELIMINARY  INFORMATION  TENDER  CONSTRUCTION  AS BUILT

**WOODS HARDWICK**  
ARCHITECTS, ENGINEERS AND DEVELOPMENT CONSULTANTS

TITLE **UPPER HEYFORD**  
15-17 GOLDINGTON ROAD  
BEDFORD  
MK40 3NH  
UNITED KINGDOM  
T. +44 (0)1234 268862  
F. +44 (0)1234 353034  
MAIL@WOODSHARDWICK.COM  
WWW.WOODSHARDWICK.COM

DETAILS **DORCHESTER LIVING ROAD 1 DRAINAGE GA**  
SCALE: 1:500 @ A1 DATE: JULY 2014 DRAWN: JGF CHK: JGF  
Please consider the environment before printing this drawing  
Filepath: F:\Engineer  
**HEYF/5/851 A**