



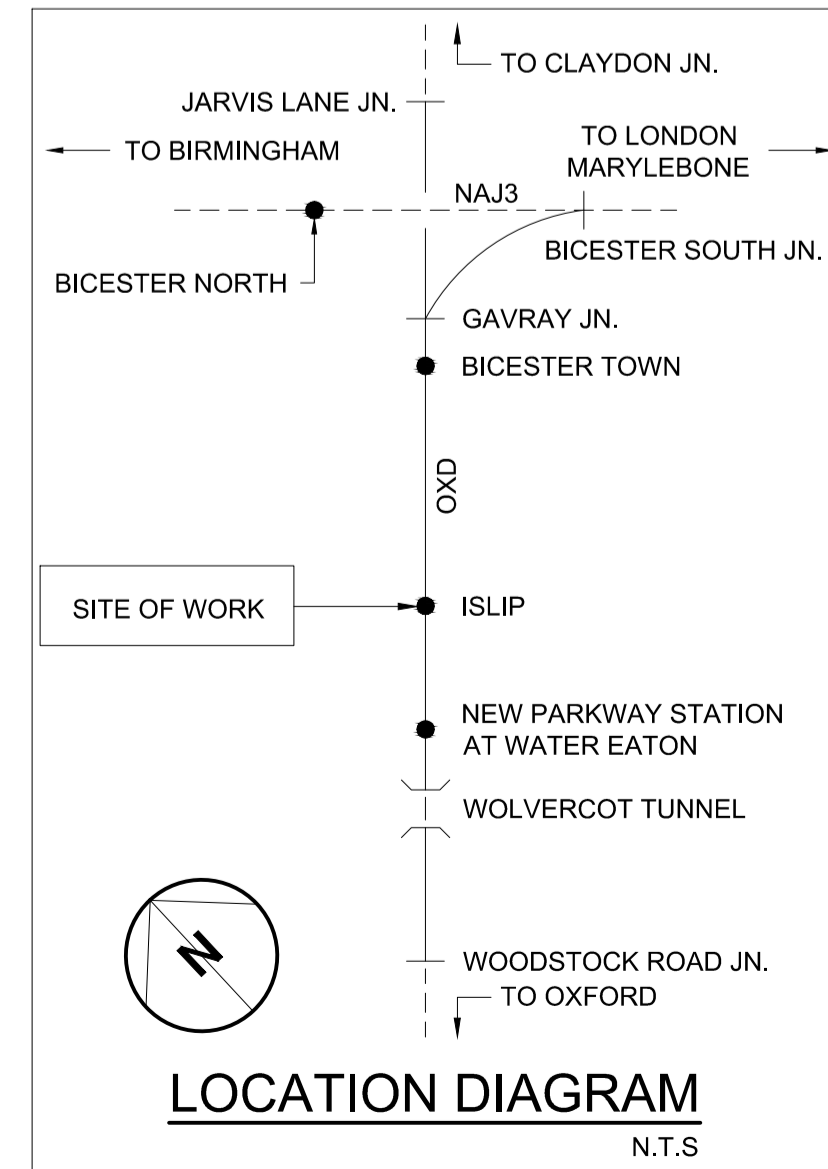

LOCATION MAP
NTS

PLAN
1:500

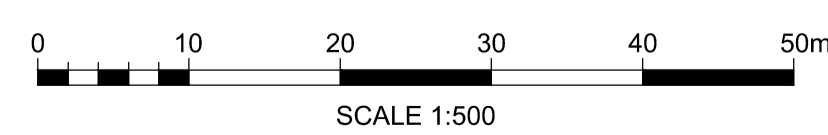

- Legend/Notes
- ALL DIMENSIONS IN mm UNLESS NOTED OTHERWISE.
 - THIS DRAWING SHOULD NOT BE SCALED AND IS TO BE USED FOR INFORMATION ONLY.
 - PLANNING DRAWING BASED ON DESIGN DRAWING FROM JACOBS DRAWING NUMBER: SKM-DRG-ISS-UN60312-4001 REV P8.
 - SEE DRAWING NUMBER: 5114534-ATK-DRG-CV-007166 FOR DETAILS OF SECTION A-A & B-B.

- KEY
- LIMIT OF DEVIATION
 - AREAS OF CARRIAGEWAY
 - AREAS OF FOOTWAY
 - AREAS OF GRAVEL
 - AREAS OF SOFT VERGE
 - STATION PLATFORMS
 - OVERLINE PEDESTRIAN BRIDGE STEPS & WALKWAYS
 - AREAS OF HIGHWAY CARRIAGEWAY INTERFACE WORKS
 - AREAS OF HIGHWAY FOOTWAY INTERFACE WORKS
 - RETAINING WALLS
 - + SIGN POSITION
 - + PROPOSED BOLLARDS
 - + KEEP TO LEFT BOLLARD
 - TACTILE PAVING
 - + EXISTING ACCESS GATES

Rev	Date	Description of Revisions	Drawn	Chkd	Appr
P02	14/08/15	FOR PLANNING		MB	PS PH
P01	03/07/15	PRELIMINARY		MB	PS PH

FOR PLANNING

Contractor(s)

The Axis
10 Holliday Street
Birmingham
West Midlands
B1 1TF

Tel: +44 (0)121 483 5000
Fax: +44 (0)121 483 6333

Project
EAST WEST RAIL PHASE 1

Drawing Title
ISLIP STATION
PROPOSED
GENERAL ARRANGEMENT
PLANNING 1 OF 7

Designed	VARIOUS	Signed		Date	03/07/2015
Drawn	M.BUDD	Signed		Date	03/07/2015
Checked	P.STANBURY	Signed		Date	03/07/2015
Approved	P.HAMPSHIRE	Signed		Date	03/07/2015