

FIGURES AND DRAWINGS

Drawing Number 14-033-009 REVB Proposed Site Access

Figure 1.1 Site Location Plan

Figure 3.1 Existing Highway Network

Figure 3.2 AM Peak Observed 2014 Flows (PCUs)

Figure 3.3 PM Peak Observed 2014 Flows (PCUs)

Figure 3.4 Gavray Drive / Mallard Way Priority Junction Layout

Figure 3.5 Gavray Drive / A4421 Wretchwick Way Roundabout Layout

Figure 3.6 Peregrine Way / A4421 Wretchwick Way Priority Junction Layout

Figure 3.7 Peregrine Way / A4421 Wretchwick Way / A4421 Neunkirchen Way
Roundabout Layout

Figure 3.8 A41 / London Road / A4421 Seelscheid Way / Gravenhill Road Roundabout
Layout

Figure 4.1 Existing Rail Infrastructure

Figure 5.1 Existing Bus Routes

Figure 6.1 Walk Distance Isochrones

Figure 7.1 AM Peak 2020 Flows

Figure 7.2 PM Peak 2020 Flows

Figure 7.3 AM Peak Committed Development to 2020 Without South East Bicester

Figure 7.4 PM Peak Committed Development to 2020 Without South East Bicester

Figure 7.5 AM Peak 2020 Flows + AM Peak Committed Development to 2020 Without
South East Bicester: Baseline Scenario

Figure 7.6 PM Peak 2020 Flows + PM Peak Committed Development: Baseline Scenario

Figure 7.7 AM Peak Committed Development with South East Bicester

Figure 7.8 AM Peak Committed Development with South East Bicester

Figure 7.9 AM Peak 2020 Redistributed Flows with South East Bicester

Figure 7.10 PM Peak 2020 Redistributed Flows with South East Bicester

Figure 7.11 AM Peak 2020 flows with South East Bicester: Baseline Scenario with South
East Bicester

Figure 7.12 PM Peak 2020 flows with South East Bicester: Baseline Scenario with South East Bicester

Figure 8.1 Trip Generation Distribution Profile

Figure 8.2 AM Peak Trip Generation

Figure 8.3 PM Peak Trip Generation

Figure 8.4 AM Peak Full Allocation Trip Generation

Figure 8.5 PM Peak Full Allocation Trip Generation

Figure 9.1 AM Peak 2020 With Development Without South East Bicester

Figure 9.2 PM Peak 2020 With Development Without South East Bicester

Figure 9.3 AM Peak 2020 With Development With South East Bicester


Figure 9.4 PM Peak 2020 With Development With South East Bicester

Figure 9.5 AM Peak Baseline Scenario Without South East Bicester With Wider Site Full Allocation

Figure 9.6 PM Peak Baseline Scenario Without South East Bicester With Wider Site Full Allocation

Figure 9.7 AM Peak Baseline Scenario With South East Bicester With Wider Site Full Allocation

Figure 9.8 PM Peak Baseline Scenario With South East Bicester With Wider Site Full Allocation

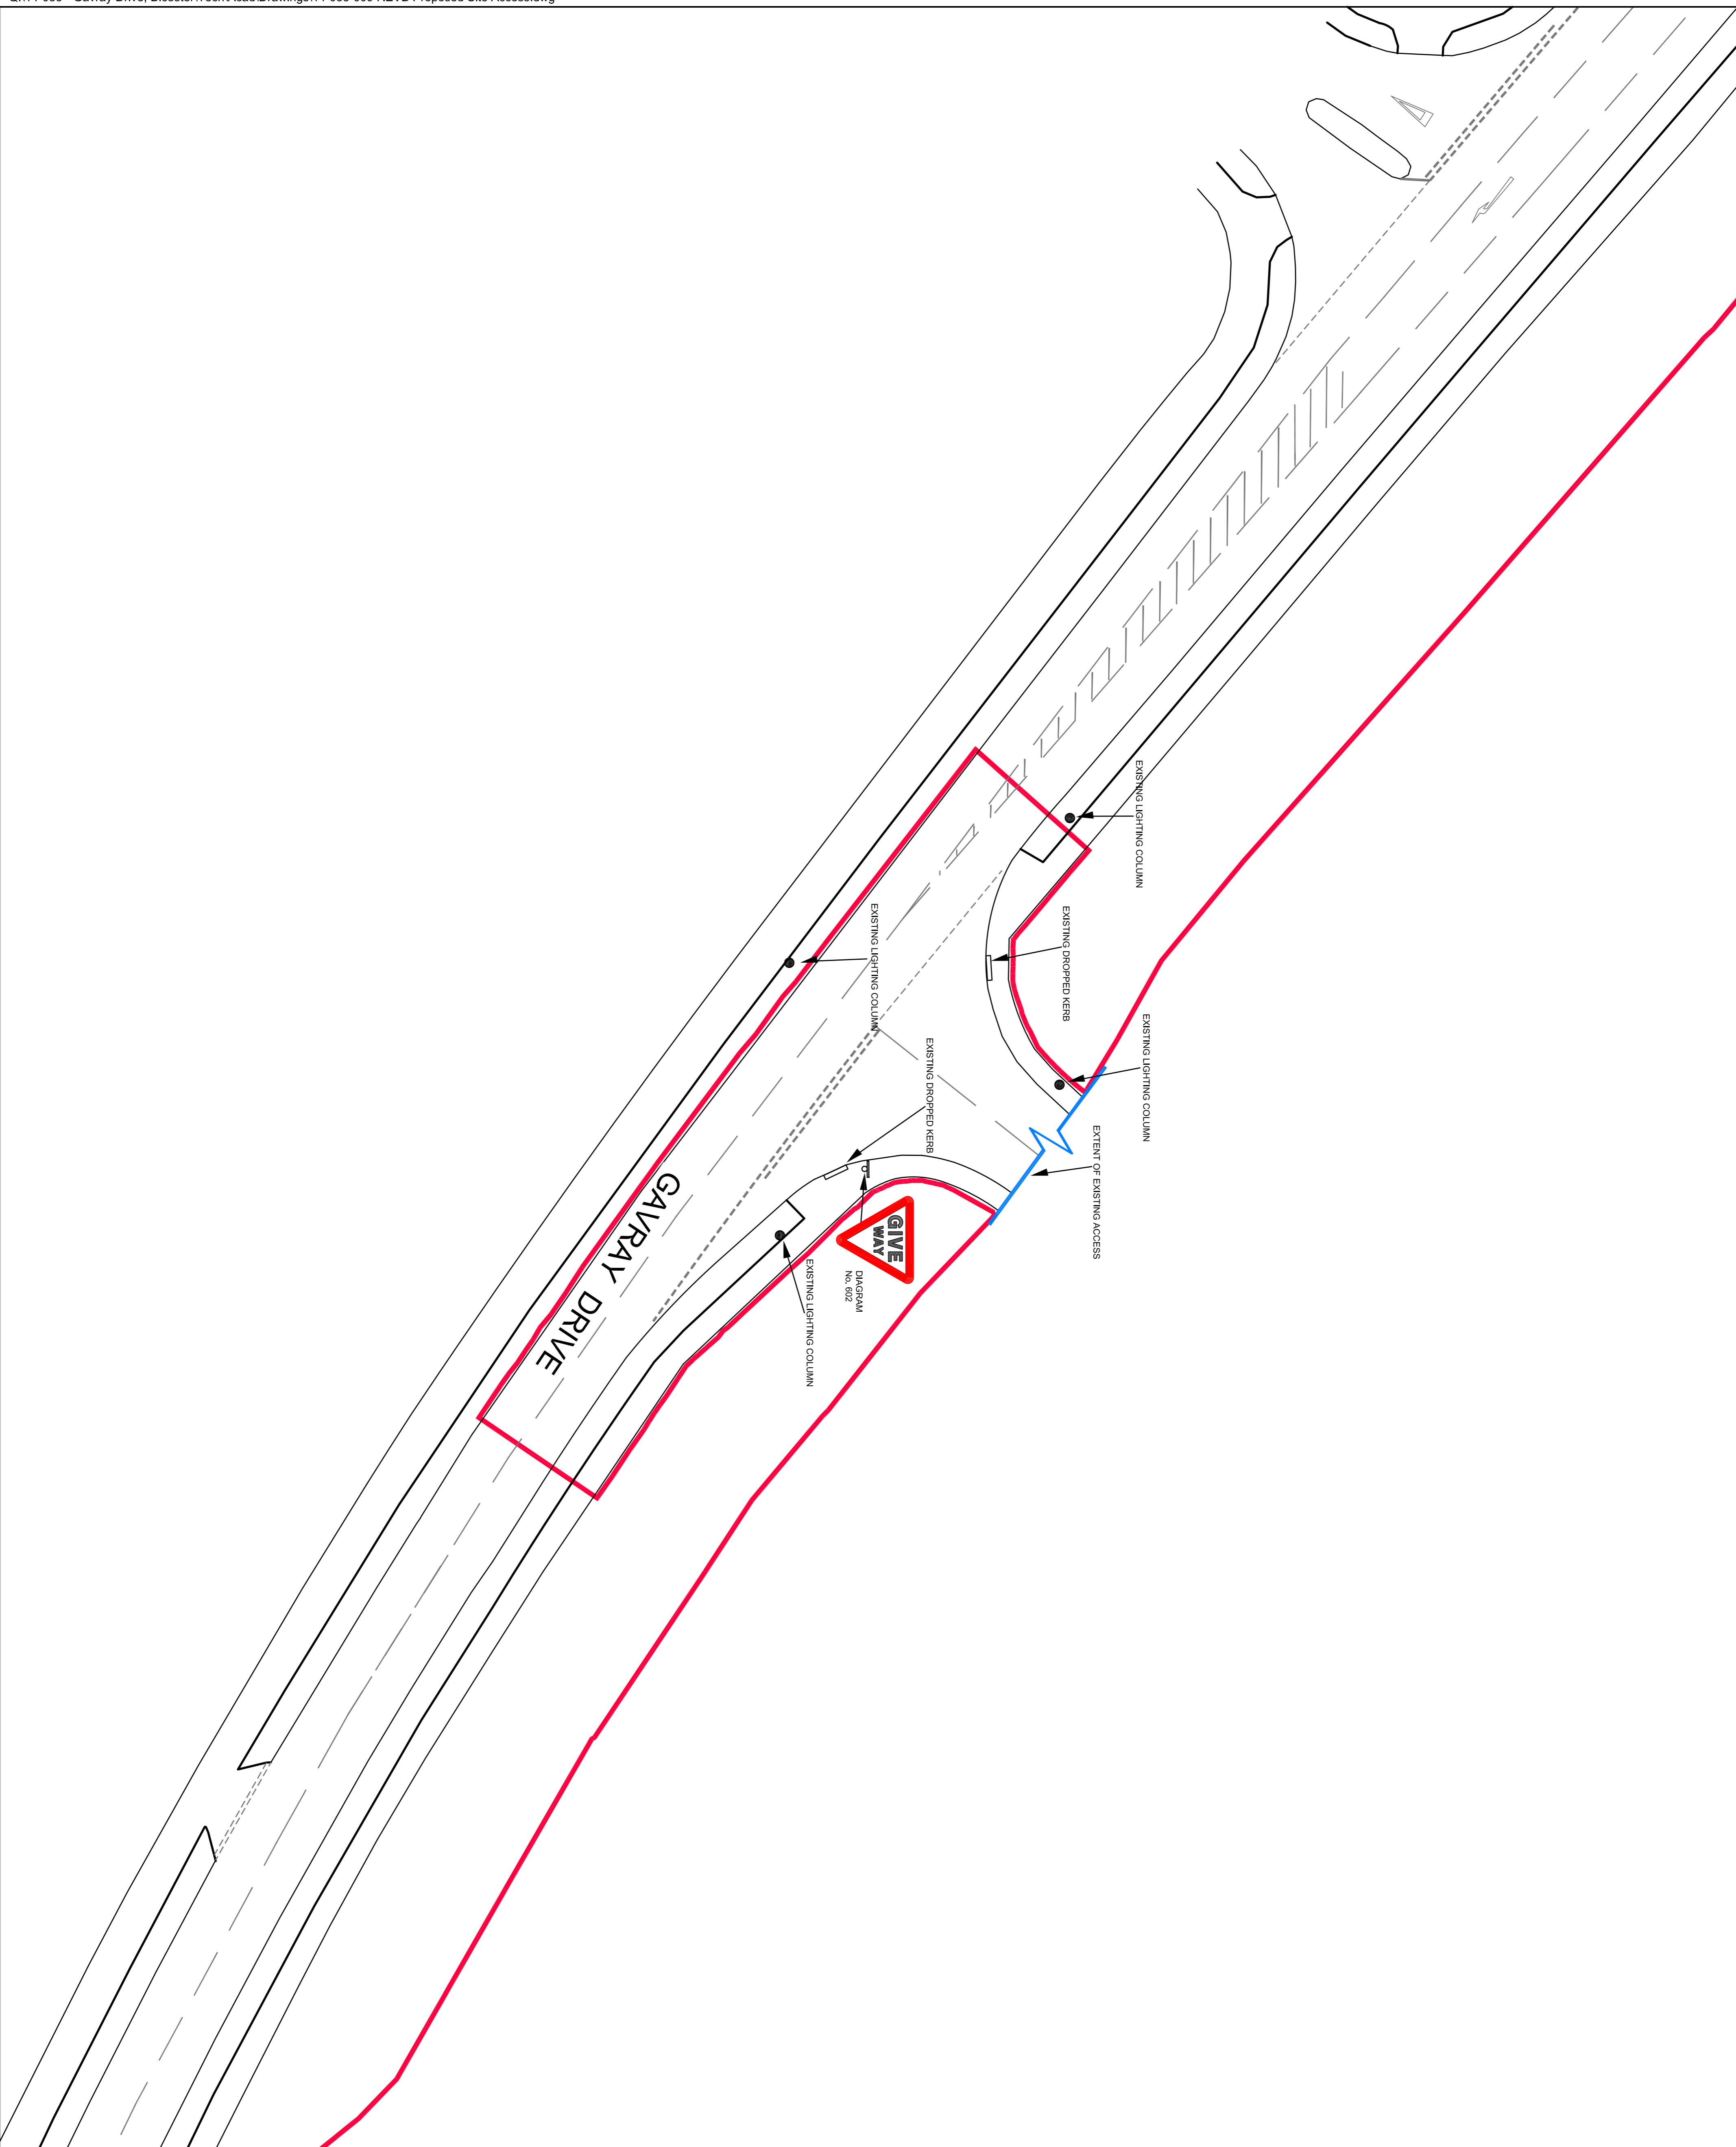

NOTES

1. THIS DRAWING IS TO BE READ IN CONJUNCTION WITH PLAN DRAWINGS 14-033-002 TO 005 AND CROSS SECTIONAL DRAWING 14-033-006.

| | | |
|---|--|---|
| <p>Odyssey Markides 18 Blenheim House 15, Oxley Road Bicester, Oxfordshire OX26 2JG Tel: 01295 242444 Fax: 01295 242444 E: enquiry@odyssey-markides.com W: www.odyssey-markides.com</p> | | <p>Job Title GAVRAY DRIVE, BICESTER SITE ACCESS</p> |
| <p>Client GALLAGHER ESTATES</p> | | <p>Drawing Title SITE ACCESS</p> |
| <p>Scale 1:500 @ A3</p> | <p>Date 27/04/2015</p> | <p>Designed DCP</p> |
| <p>Drawn DCP</p> | <p>Checked AS</p> | <p>Approved JB</p> |
| <p>Job No 14-033</p> | <p>Drawing No 14-033/009</p> | <p>Rev B</p> |



Reproduced from Ordnance Survey with the permission of the Controller of Her Majesty's Stationery Office, Crown Copyright Reserved.



Elizabeth House
39 York Road
London
SE1 7NQ


Telephone: 0207 620 2444
Fax: 0207 620 1168
E: enquiries@odysseymarkides.com
W: www.odysseymarkides.com

Job Title
GARVAY DRIVE , BICESTER

Drawing Title
SITE LOCATION PLAN

Client
**GALLAGHER
ESTATES**

| | | | | | |
|--------|------------|-----------|------------|----------|------|
| Rev | Amendments | Drn | Chk | App | Date |
| Scale | NTS | Date | OCT 13 | Designed | DP |
| Drawn | DP | Checked | AS | Approved | JB |
| Job No | 14-033 | Figure No | FIGURE 1-1 | Rev | |

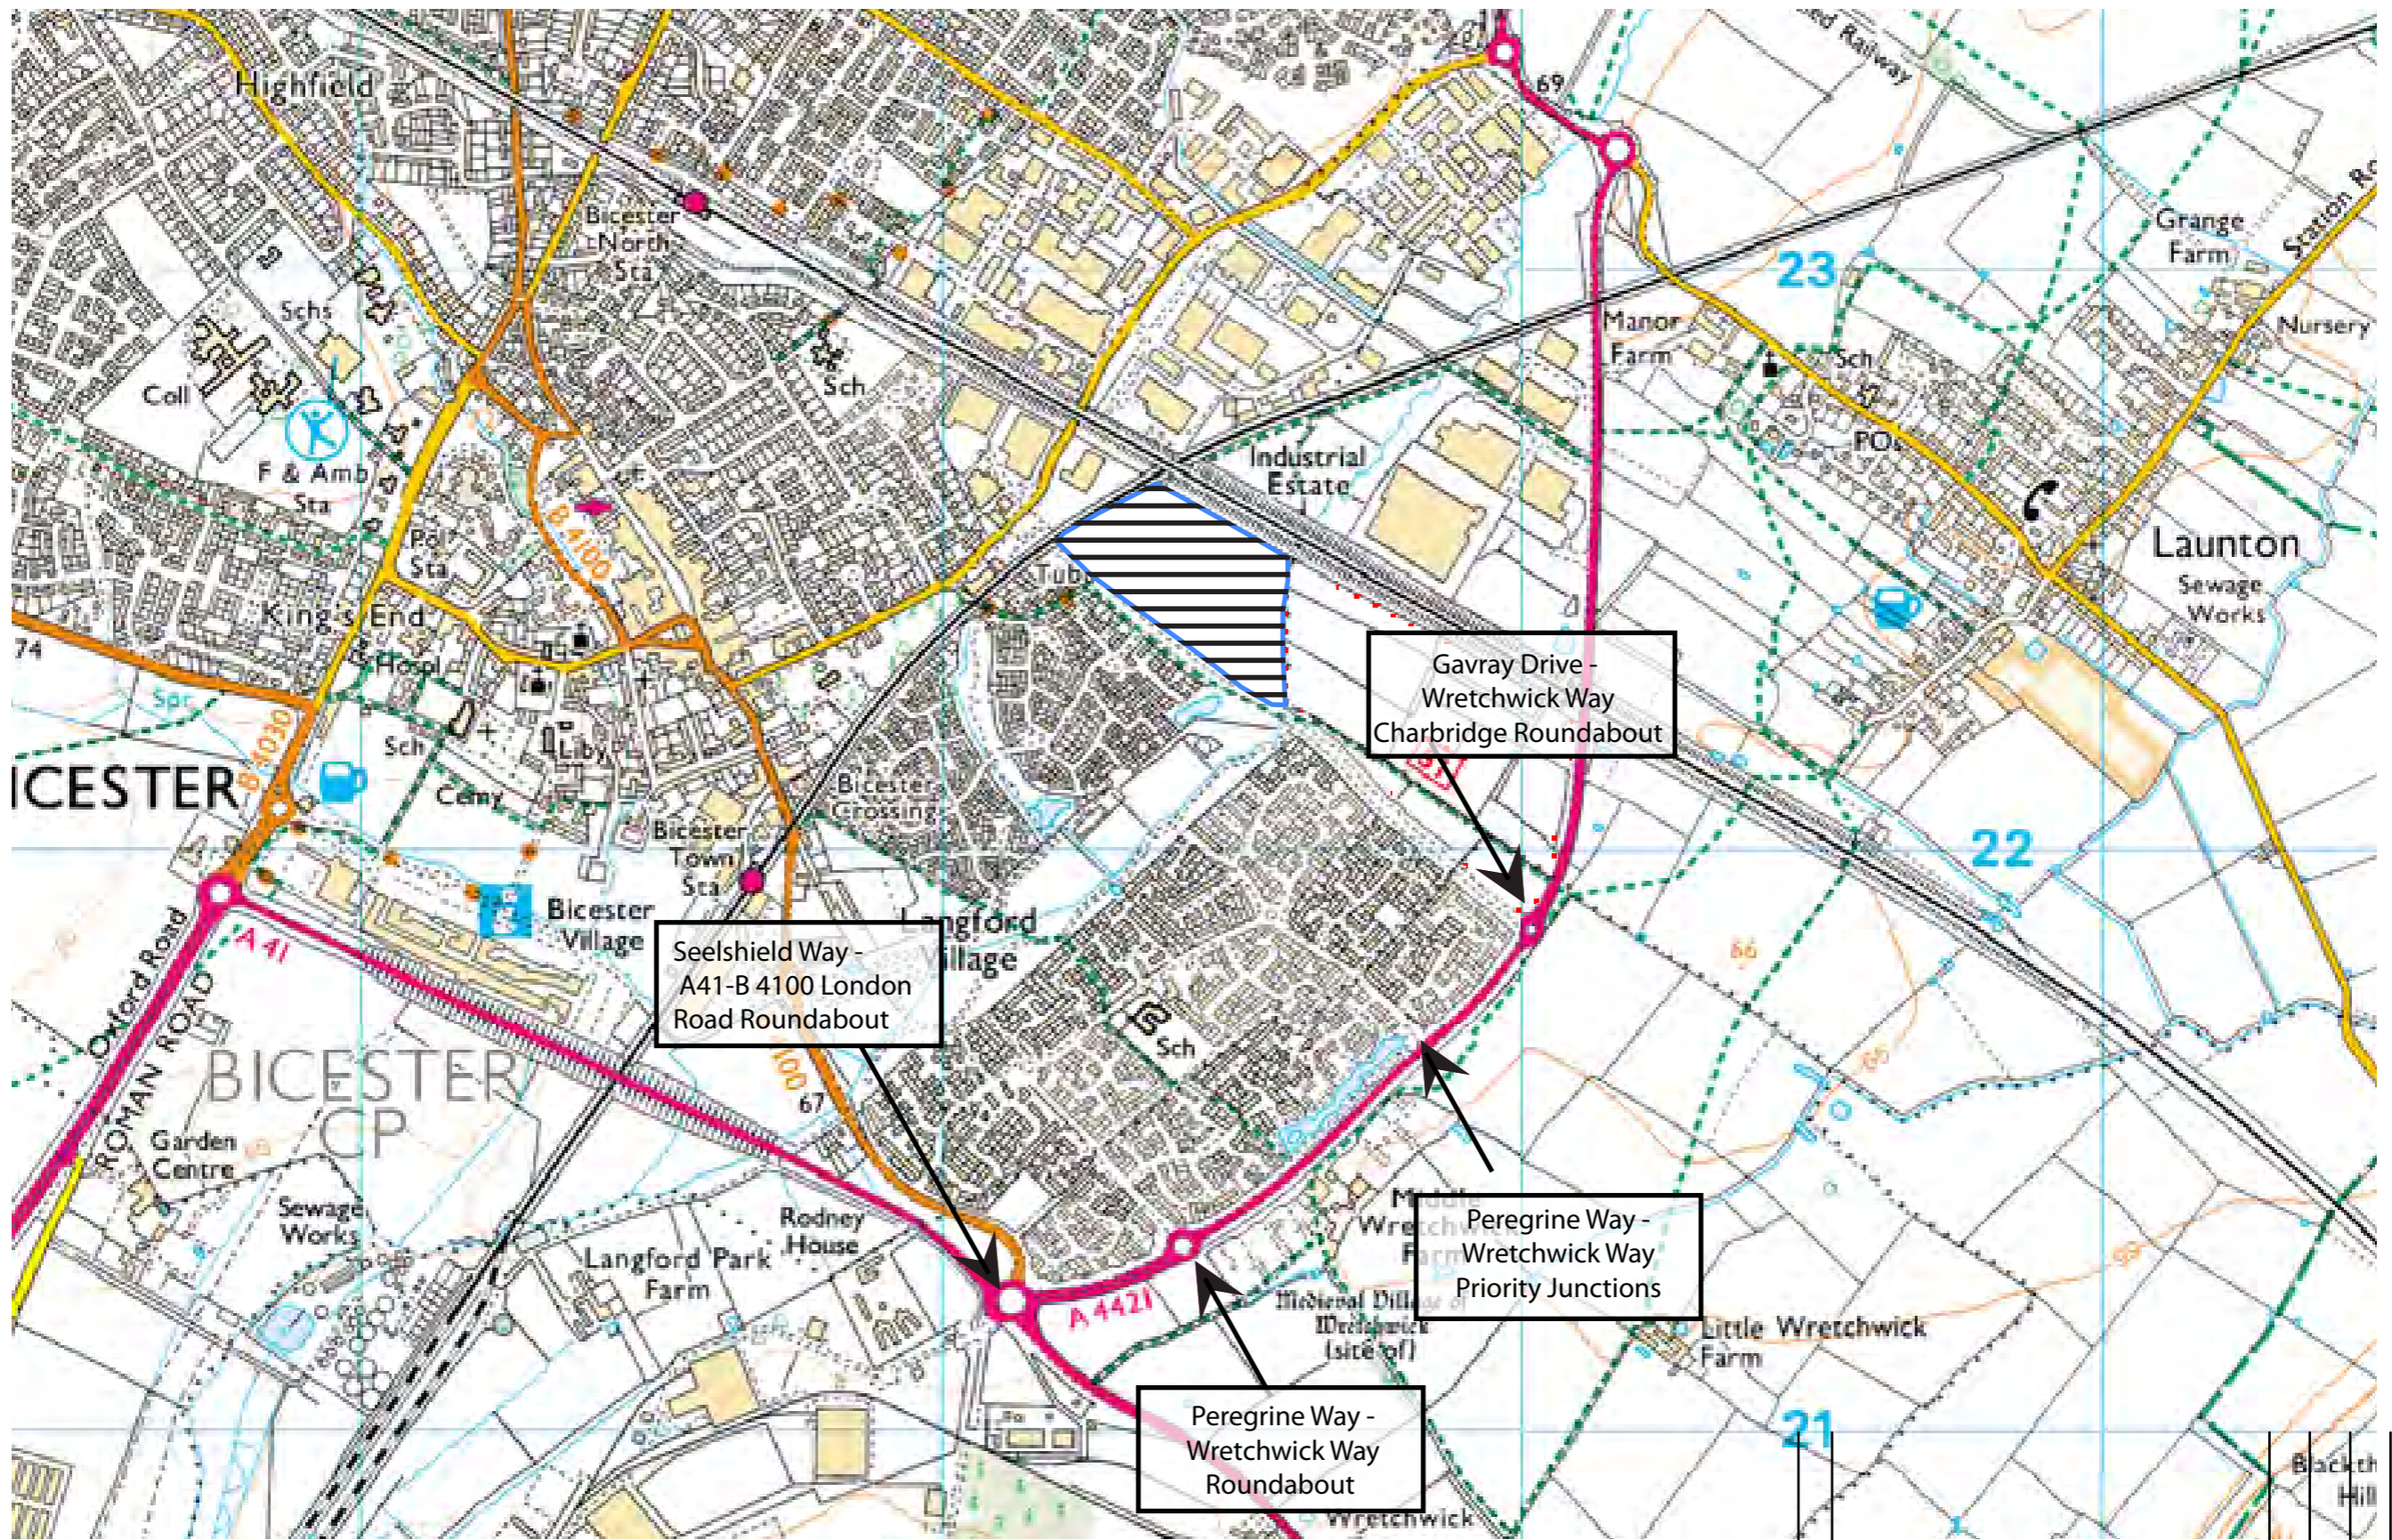

Reproduced from Ordnance Survey with the permission of the Controller of Her Majesty's Stationery Office, Crown Copyright Reserved.



Elizabeth House
39 York Road
London
SE1 7NQ


Telephone: 0207 620 2444
Fax: 0207 620 1168
E: enquiries@odysseymarkides.com
W: www.odysseymarkides.com

Job Title
GARVAY DRIVE , BICESTER

Drawing Title
STUDY AREA

Client
**GALLAGHER
ESTATES**


| | | | | | |
|--------|------------|-----------|------------|----------|------|
| Rev | Amendments | Drn | Chk | App | Date |
| Scale | NTS | Date | OCT 13 | Designed | DP |
| Drawn | DP | Checked | AS | Approved | JB |
| Job No | 14-033 | Figure No | FIGURE 3-1 | | Rev |

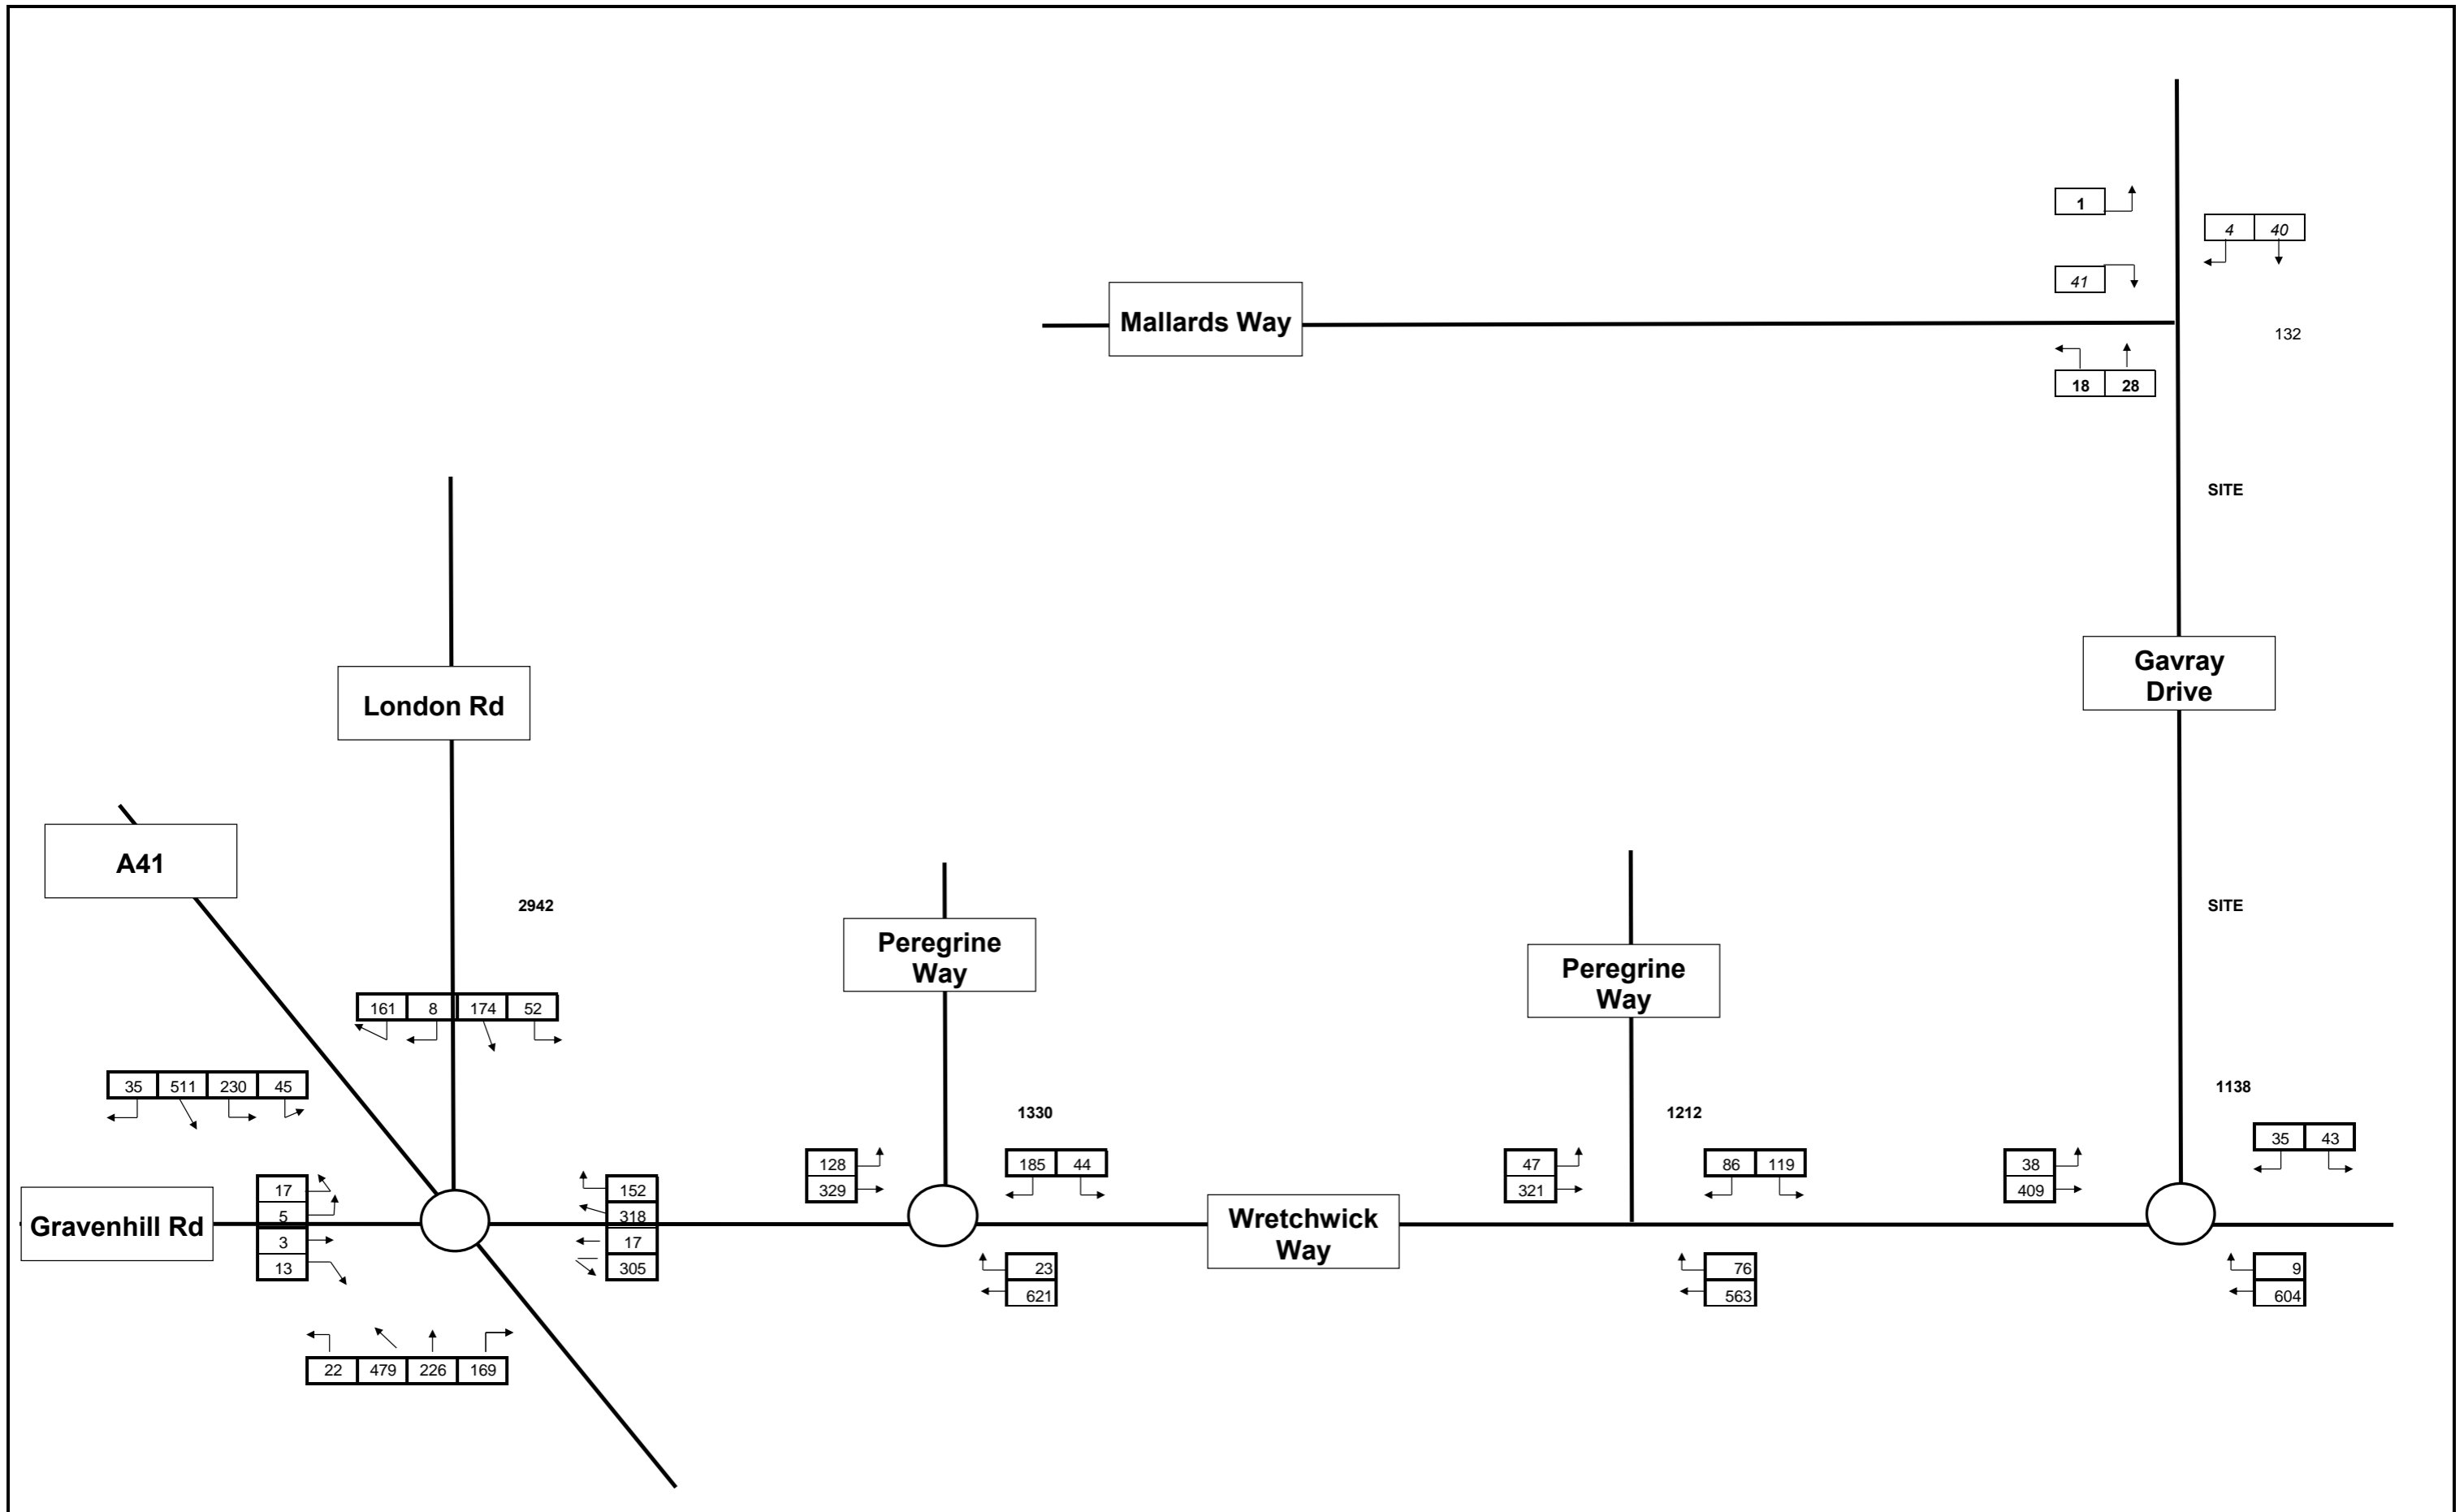

Notes

| | | | | | |
|----------------|--|-------------|--------------------------|---------|-------------------|
| Job Title: | GAVRAY DRIVE, BICESTER | Drawing No: | FIGURE 3-2 | Job No: | 14-133 |
| Drawing Title: | AM PEAK 2014 OBSERVED FLOWS (Vehicle) | Client: | GALLAGHER ESTATES | Date: | 13/10/2014 |

Elizabeth House - 39 York Road London - SE1 7NQ
 T:020 8620 2444 F:020 86201168
 E:enquiries@odysseymarkides.com W:www.odysseymarkides.com

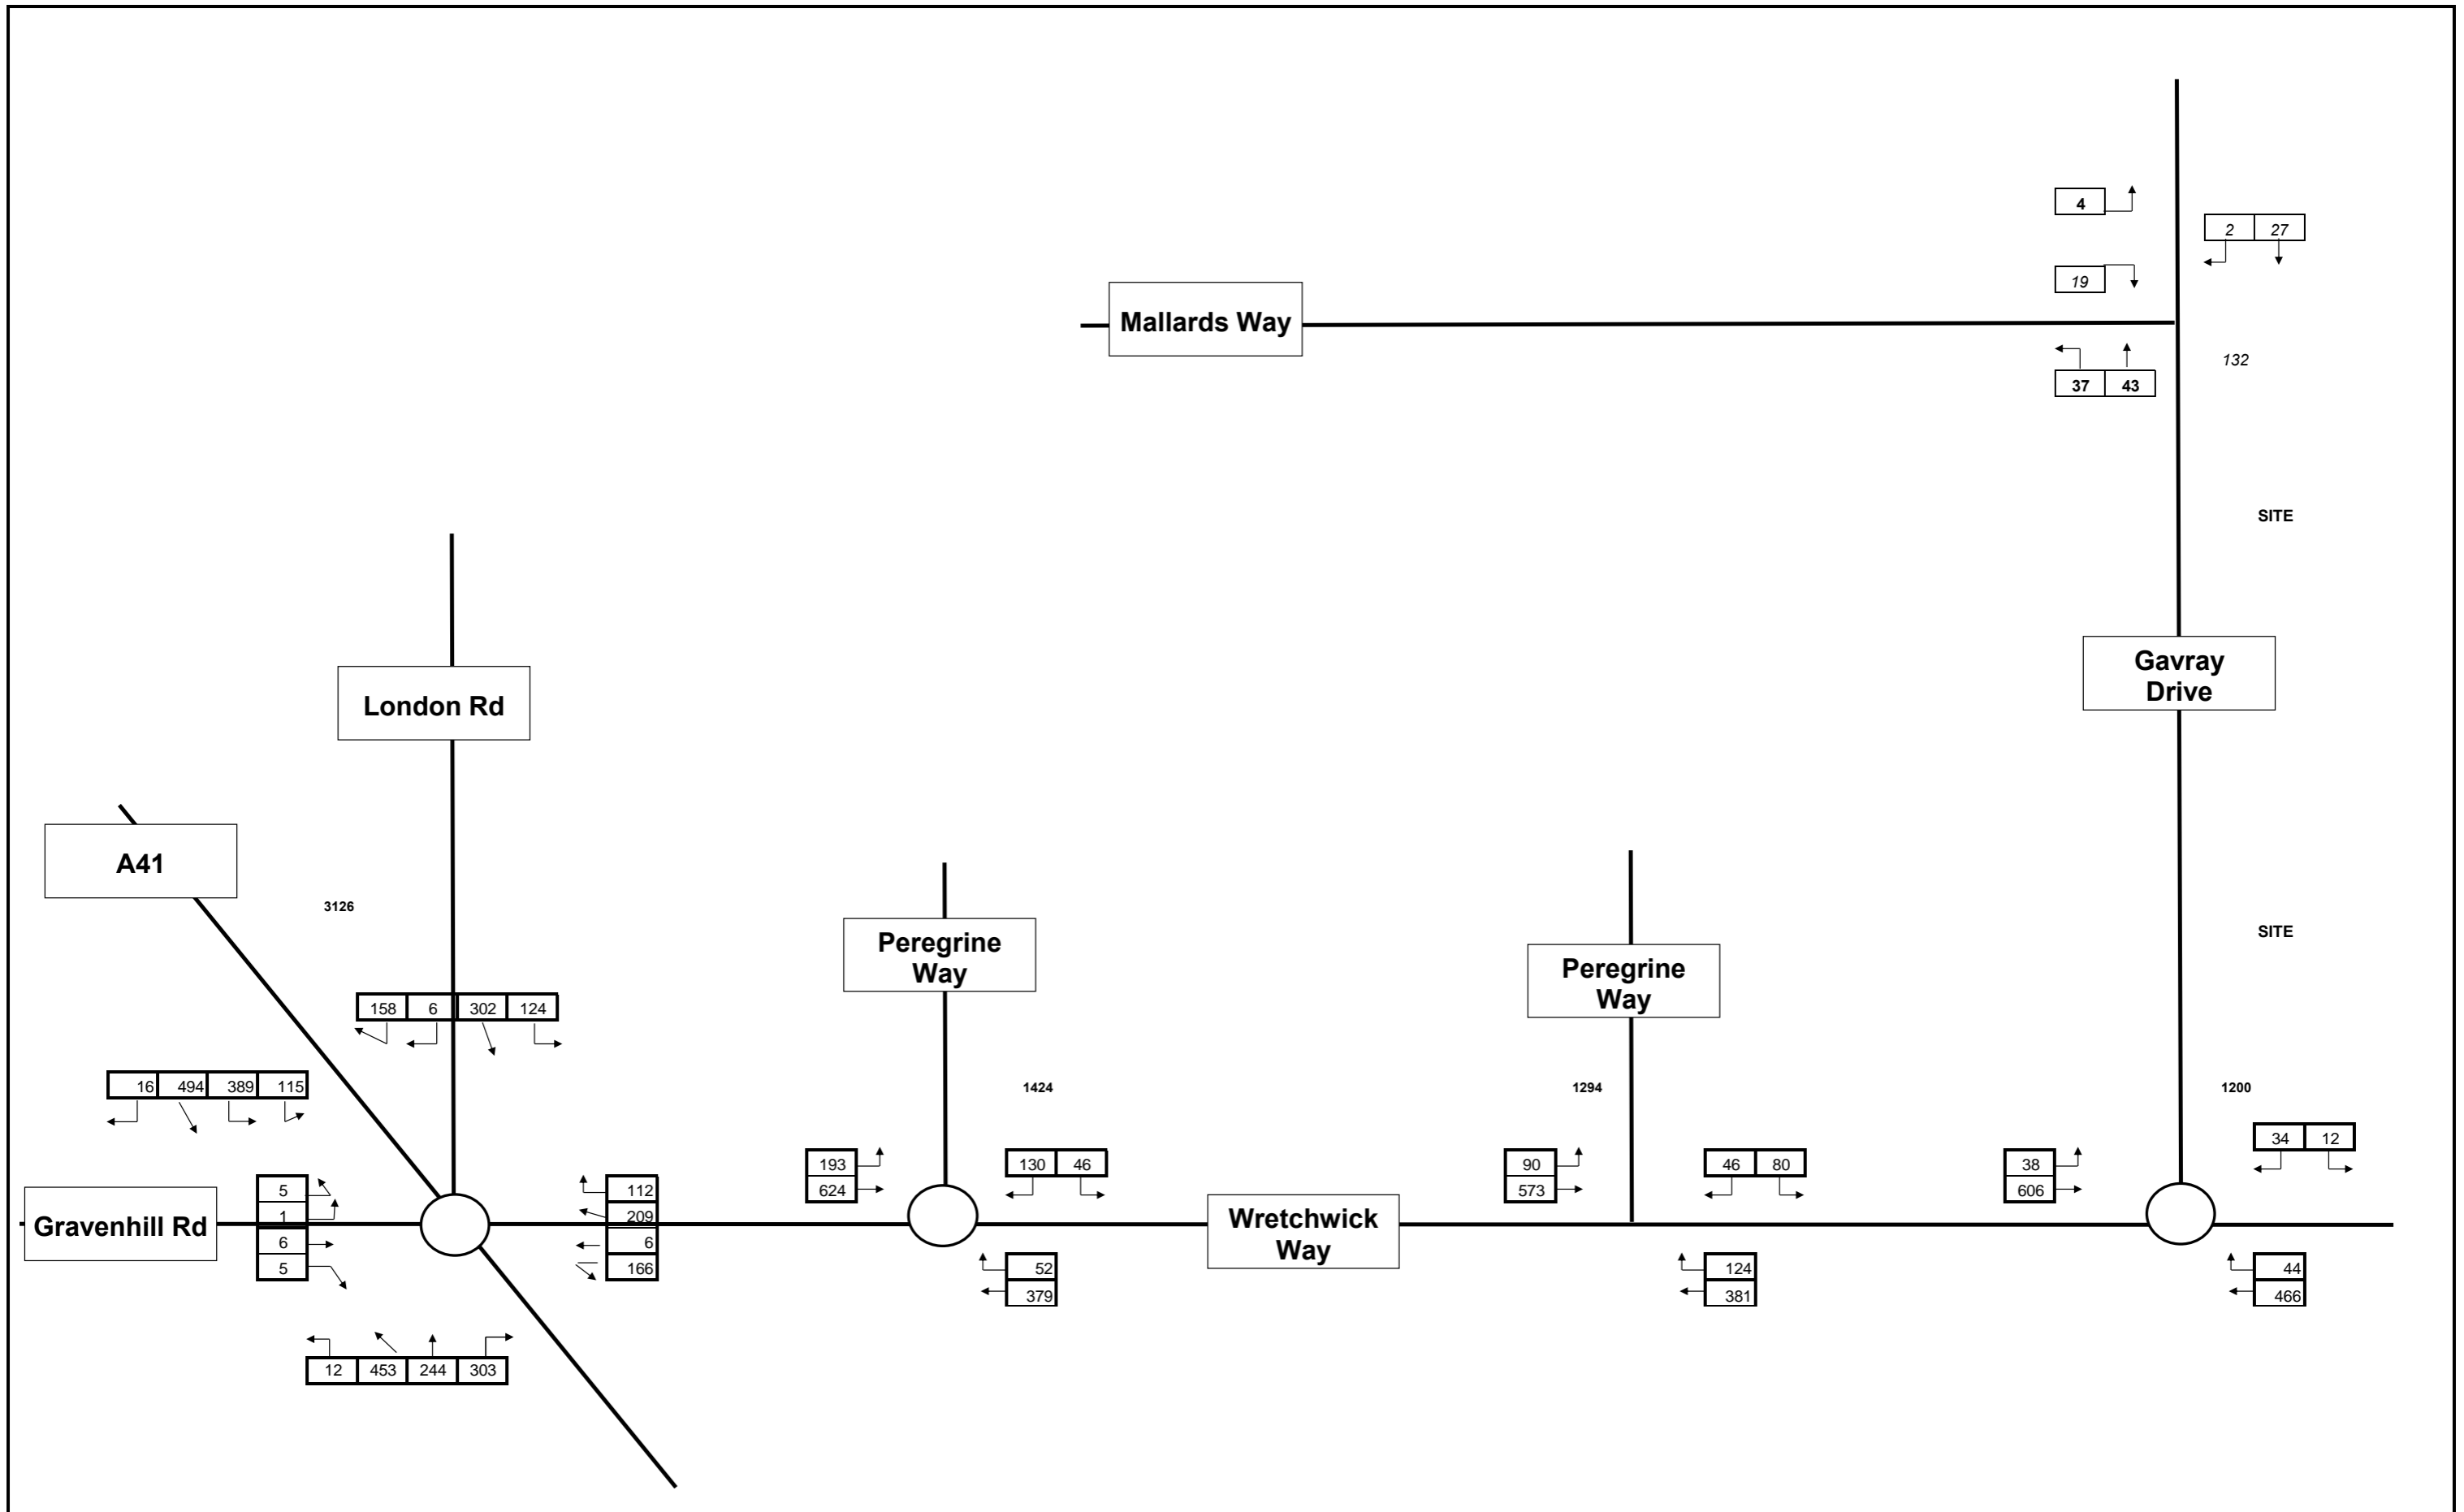

Notes

Job Title:
GAVRAY DRIVE, BICESTER

Drawing Title:
PM PEAK 2014 OBSERVED FLOWS (Vehicle)

Drawing No:
FIGURE 3-3

Client:
GALLAGHER ESTATES

Job No:
14-133

Date:
13/10/2014

Elizabeth House - 39 York Road
London - SE1 7NQ

T:020 8620 2444
F:020 86201168

E:enquiries@odysseymarkides.com
W:www.odysseymarkides.com



Reproduced from Ordnance Survey with the permission of the Controller of Her Majesty's Stationery Office, Crown Copyright Reserved.

| | | | | | |
|--------|------------|-----------|------------|-----|----------|
| Rev | Amendments | Drn | Chk | App | Date |
| Scale | NTS | Date | OCT 13 | | Designed |
| Drawn | DP | Checked | AS | | Approved |
| Job No | 14-033 | Figure No | FIGURE 3-4 | | Rev |
| | | | | | |



Elizabeth House
39 York Road
London
SE1 7NQ

Telephone: 0207 620 2444
Fax: 0207 620 1168
E: enquiries@odysseymarkides.com
W: www.odysseymarkides.com

Job Title
GARVAY DRIVE , BICESTER

Drawing Title
GAVRAY DRIVE- MALLARDS WAY PRIORITY JUNCTION

Client
**GALLAGHER
ESTATES**



Reproduced from Ordnance Survey with the permission of the Controller of Her Majesty's Stationery Office, Crown Copyright Reserved.

| | | | | | |
|--------|------------|-----------|------------|----------|------|
| Rev | Amendments | Drn | Chk | App | Date |
| Scale | NTS | Date | OCT 13 | Designed | DP |
| Drawn | DP | Checked | AS | Approved | JB |
| Job No | 14-033 | Figure No | FIGURE 3-6 | | Rev |




Elizabeth House
39 York Road
London
SE1 7NQ

Telephone: 0207 620 2444
Fax: 0207 620 1168
E: enquiries@odysseymarkides.com
W: www.odysseymarkides.com

Job Title
GARVAY DRIVE , BICESTER

Drawing Title
PEREGRINE WAY- WRETCHWICK WAY PRIORITY JUNCTION

Client
GALLAGHER ESTATES

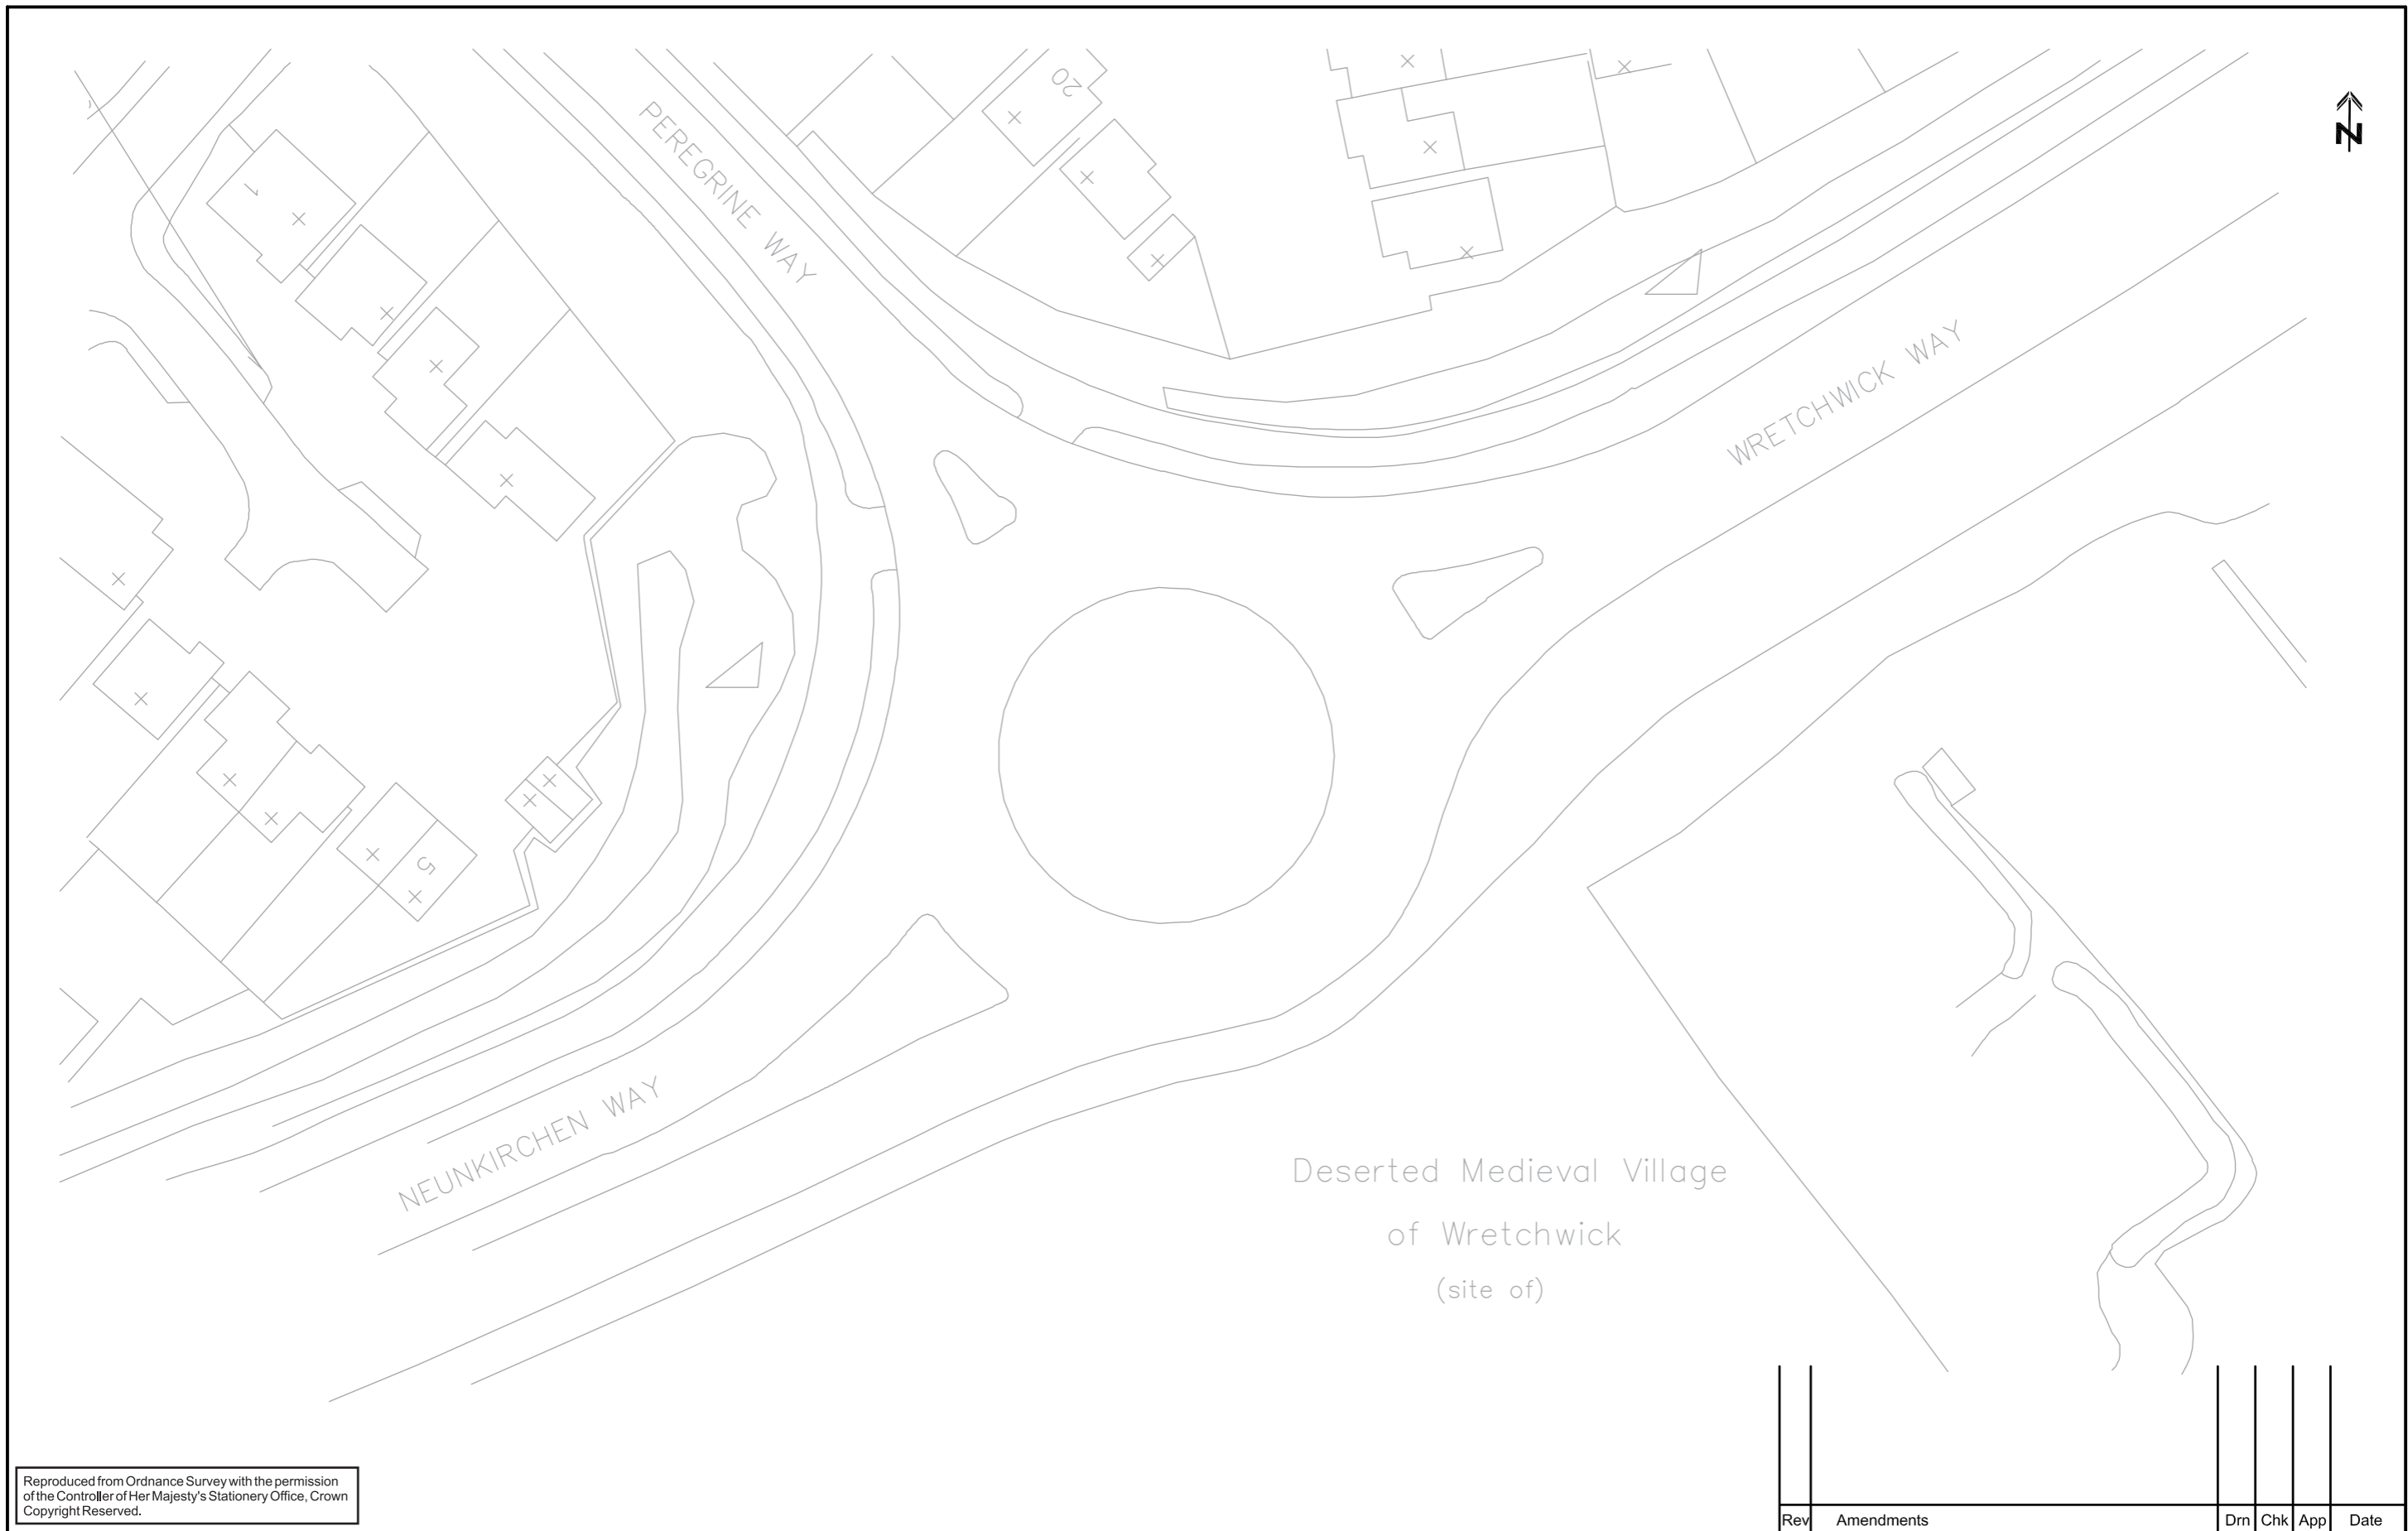

Reproduced from Ordnance Survey with the permission of the Controller of Her Majesty's Stationery Office, Crown Copyright Reserved.




Elizabeth House
39 York Road
London
SE1 7NQ

Telephone: 0207 620 2444
Fax: 0207 620 1168
E: enquiries@odysseymarkides.com
W: www.odysseymarkides.com

| | |
|---------------|---|
| Job Title | GARVAY DRIVE , BICESTER |
| Drawing Title | PEREGRINE WAY-WRETCHWICK WAY- NEUNKIRCHEN WAY ROUNDABOUT |

| | |
|--------|----------------------|
| Client | GALLAGHER ESTATES |
|--------|----------------------|

| Rev | Amendments | Drn | Chk | App | Date |
|--------|------------|-----------|------------|----------|------|
| | | | | | |
| Scale | NTS | Date | OCT 13 | Designed | DP |
| Drawn | DP | Checked | AS | Approved | JB |
| Job No | 14-033 | Figure No | FIGURE 3-7 | Rev | |

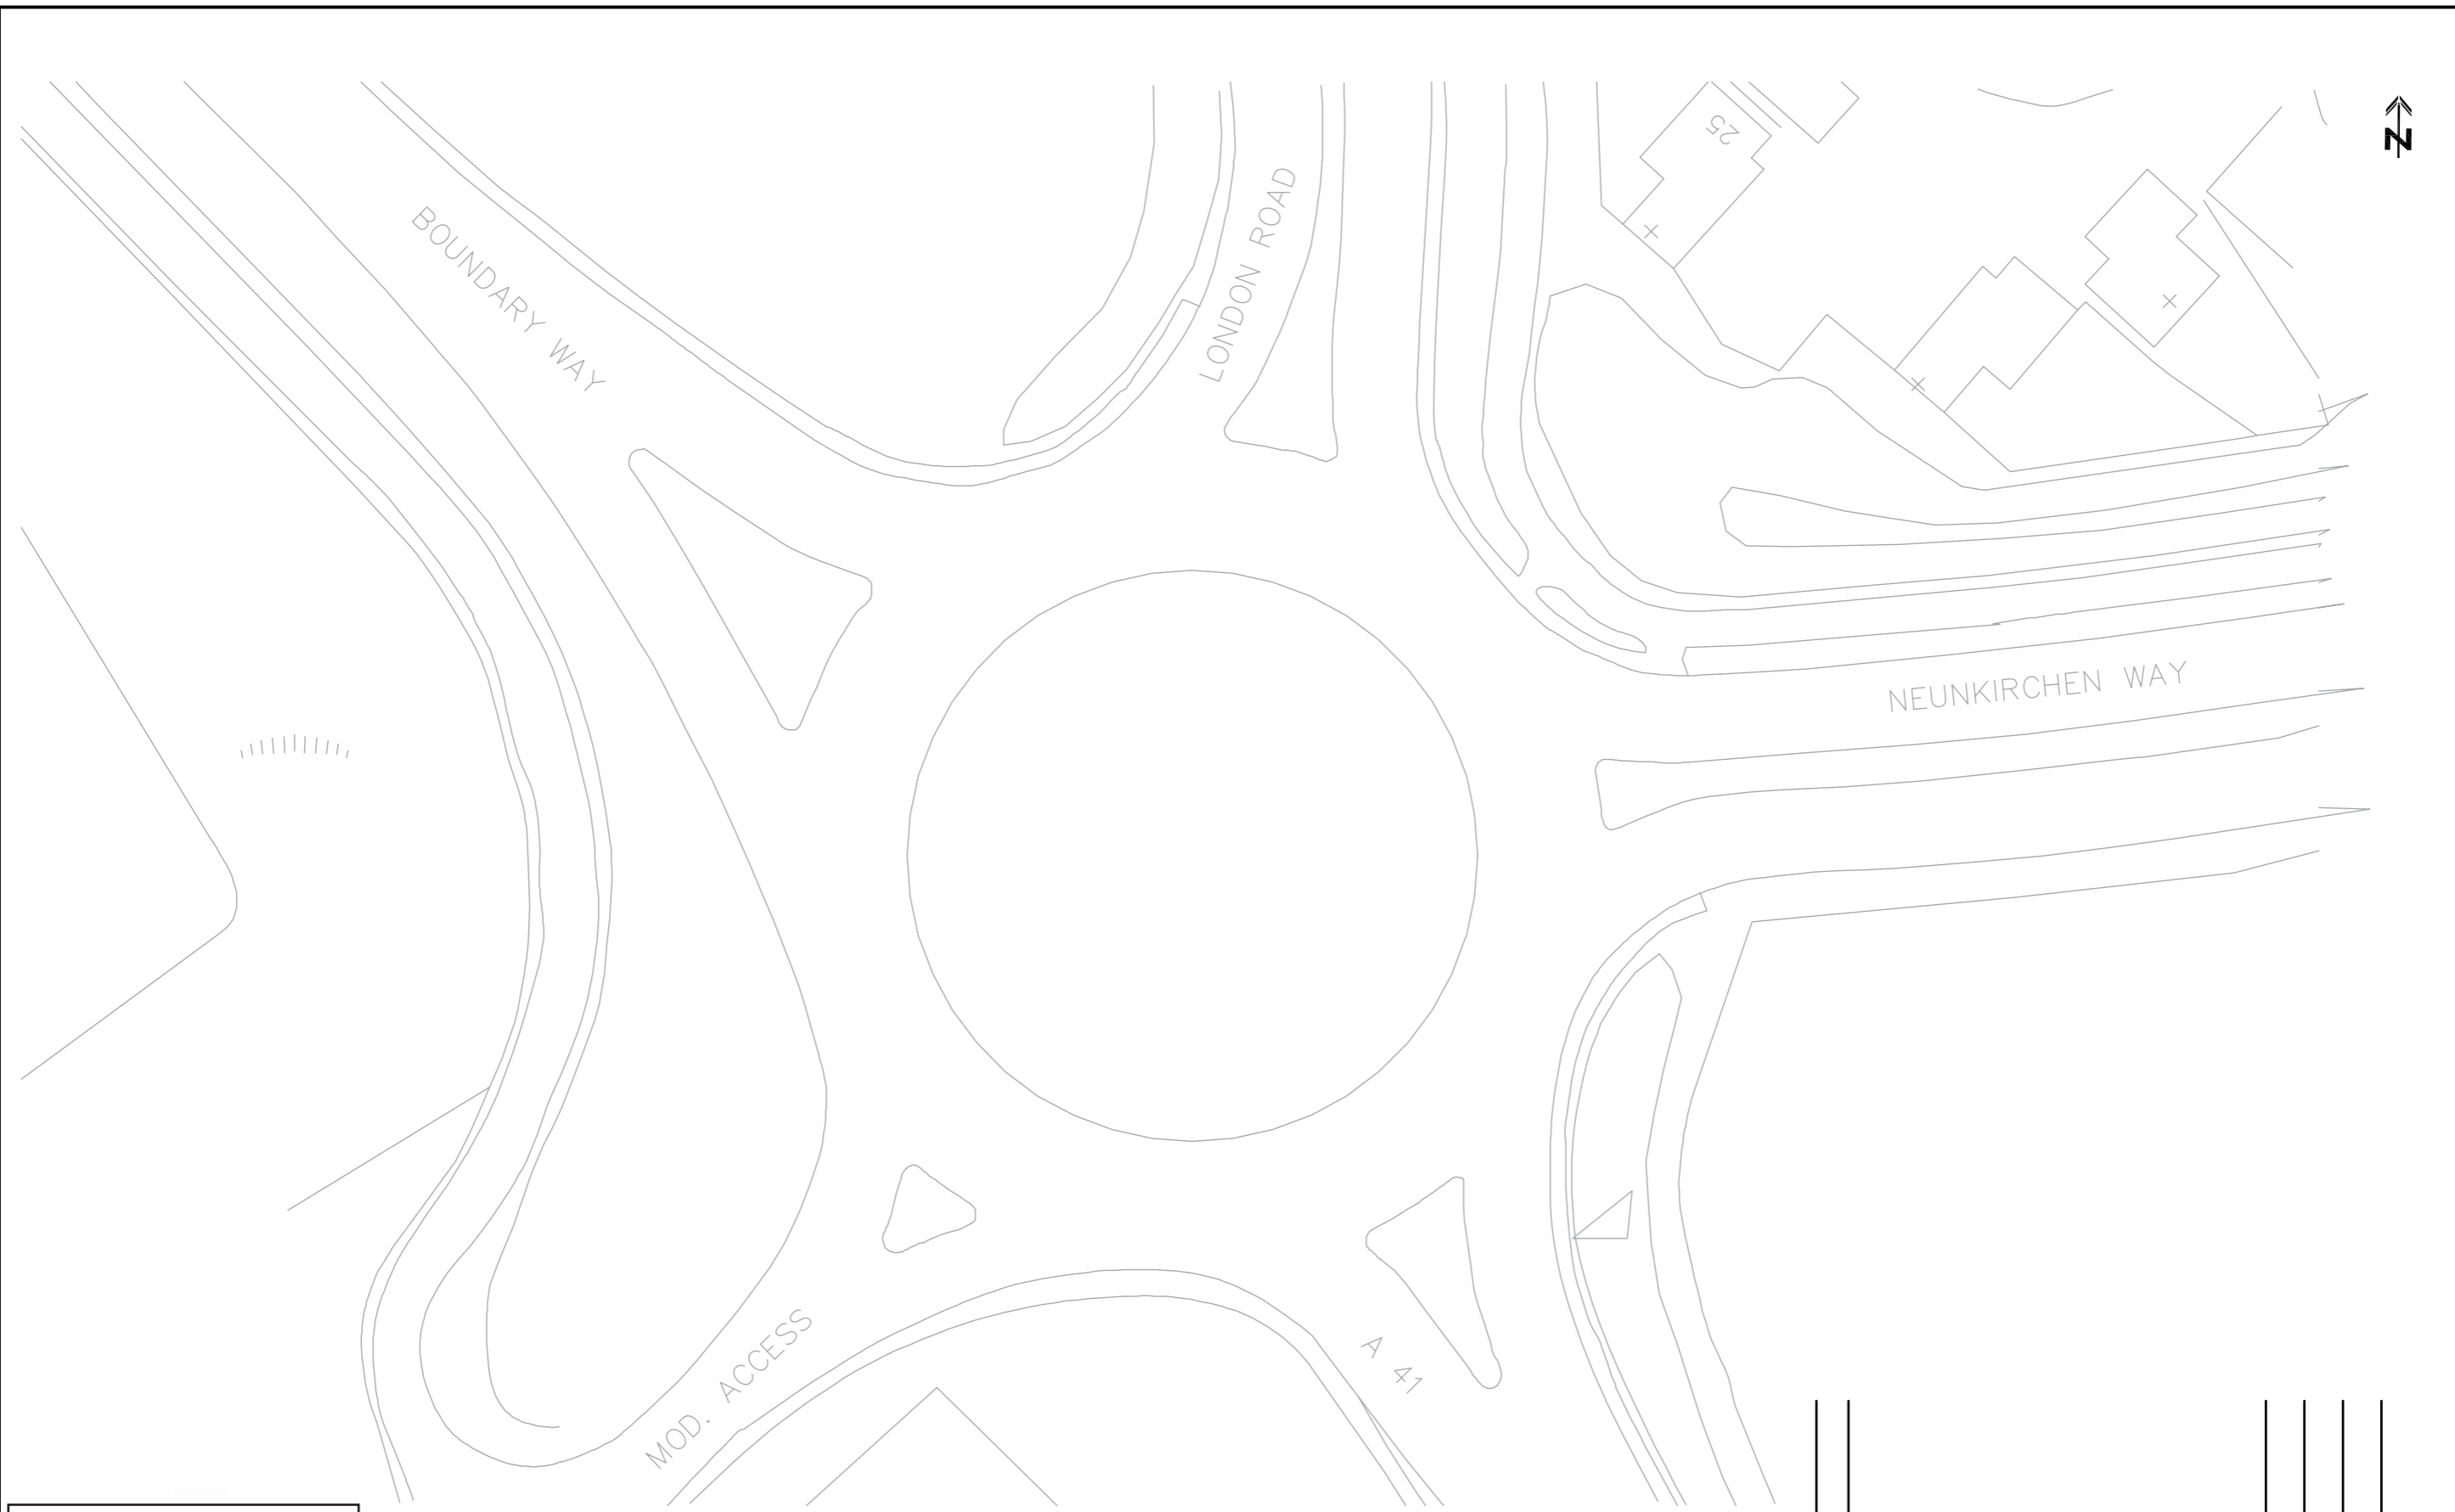

Reproduced from Ordnance Survey with the permission of the Controller of Her Majesty's Stationery Office, Crown Copyright Reserved.

| | | | | | |
|-----|------------|-----|-----|-----|------|
| Rev | Amendments | Drn | Chk | App | Date |
| | | | | | |

Odyssey Markides

Elizabeth House
39 York Road
London
SE1 7NQ


Telephone: 0207 620 2444
Fax: 0207 620 1168
E: enquiries@odysseymarkides.com
W: www.odysseymarkides.com

Job Title
GARVAY DRIVE , BICESTER

Drawing Title
**A41-LONDON ROAD-
NEUNKIRCHEN WAY ROUNDABOUT**

Client
**GALLAGHER
ESTATES**

| | | |
|-------------------------|--------------------------------|-----------------------|
| Scale NTS | Date OCT 13 | Designed DP |
| Drawn DP | Checked AS | Approved JB |
| Job No 14-033 | Figure No FIGURE 3-8 | Rev |

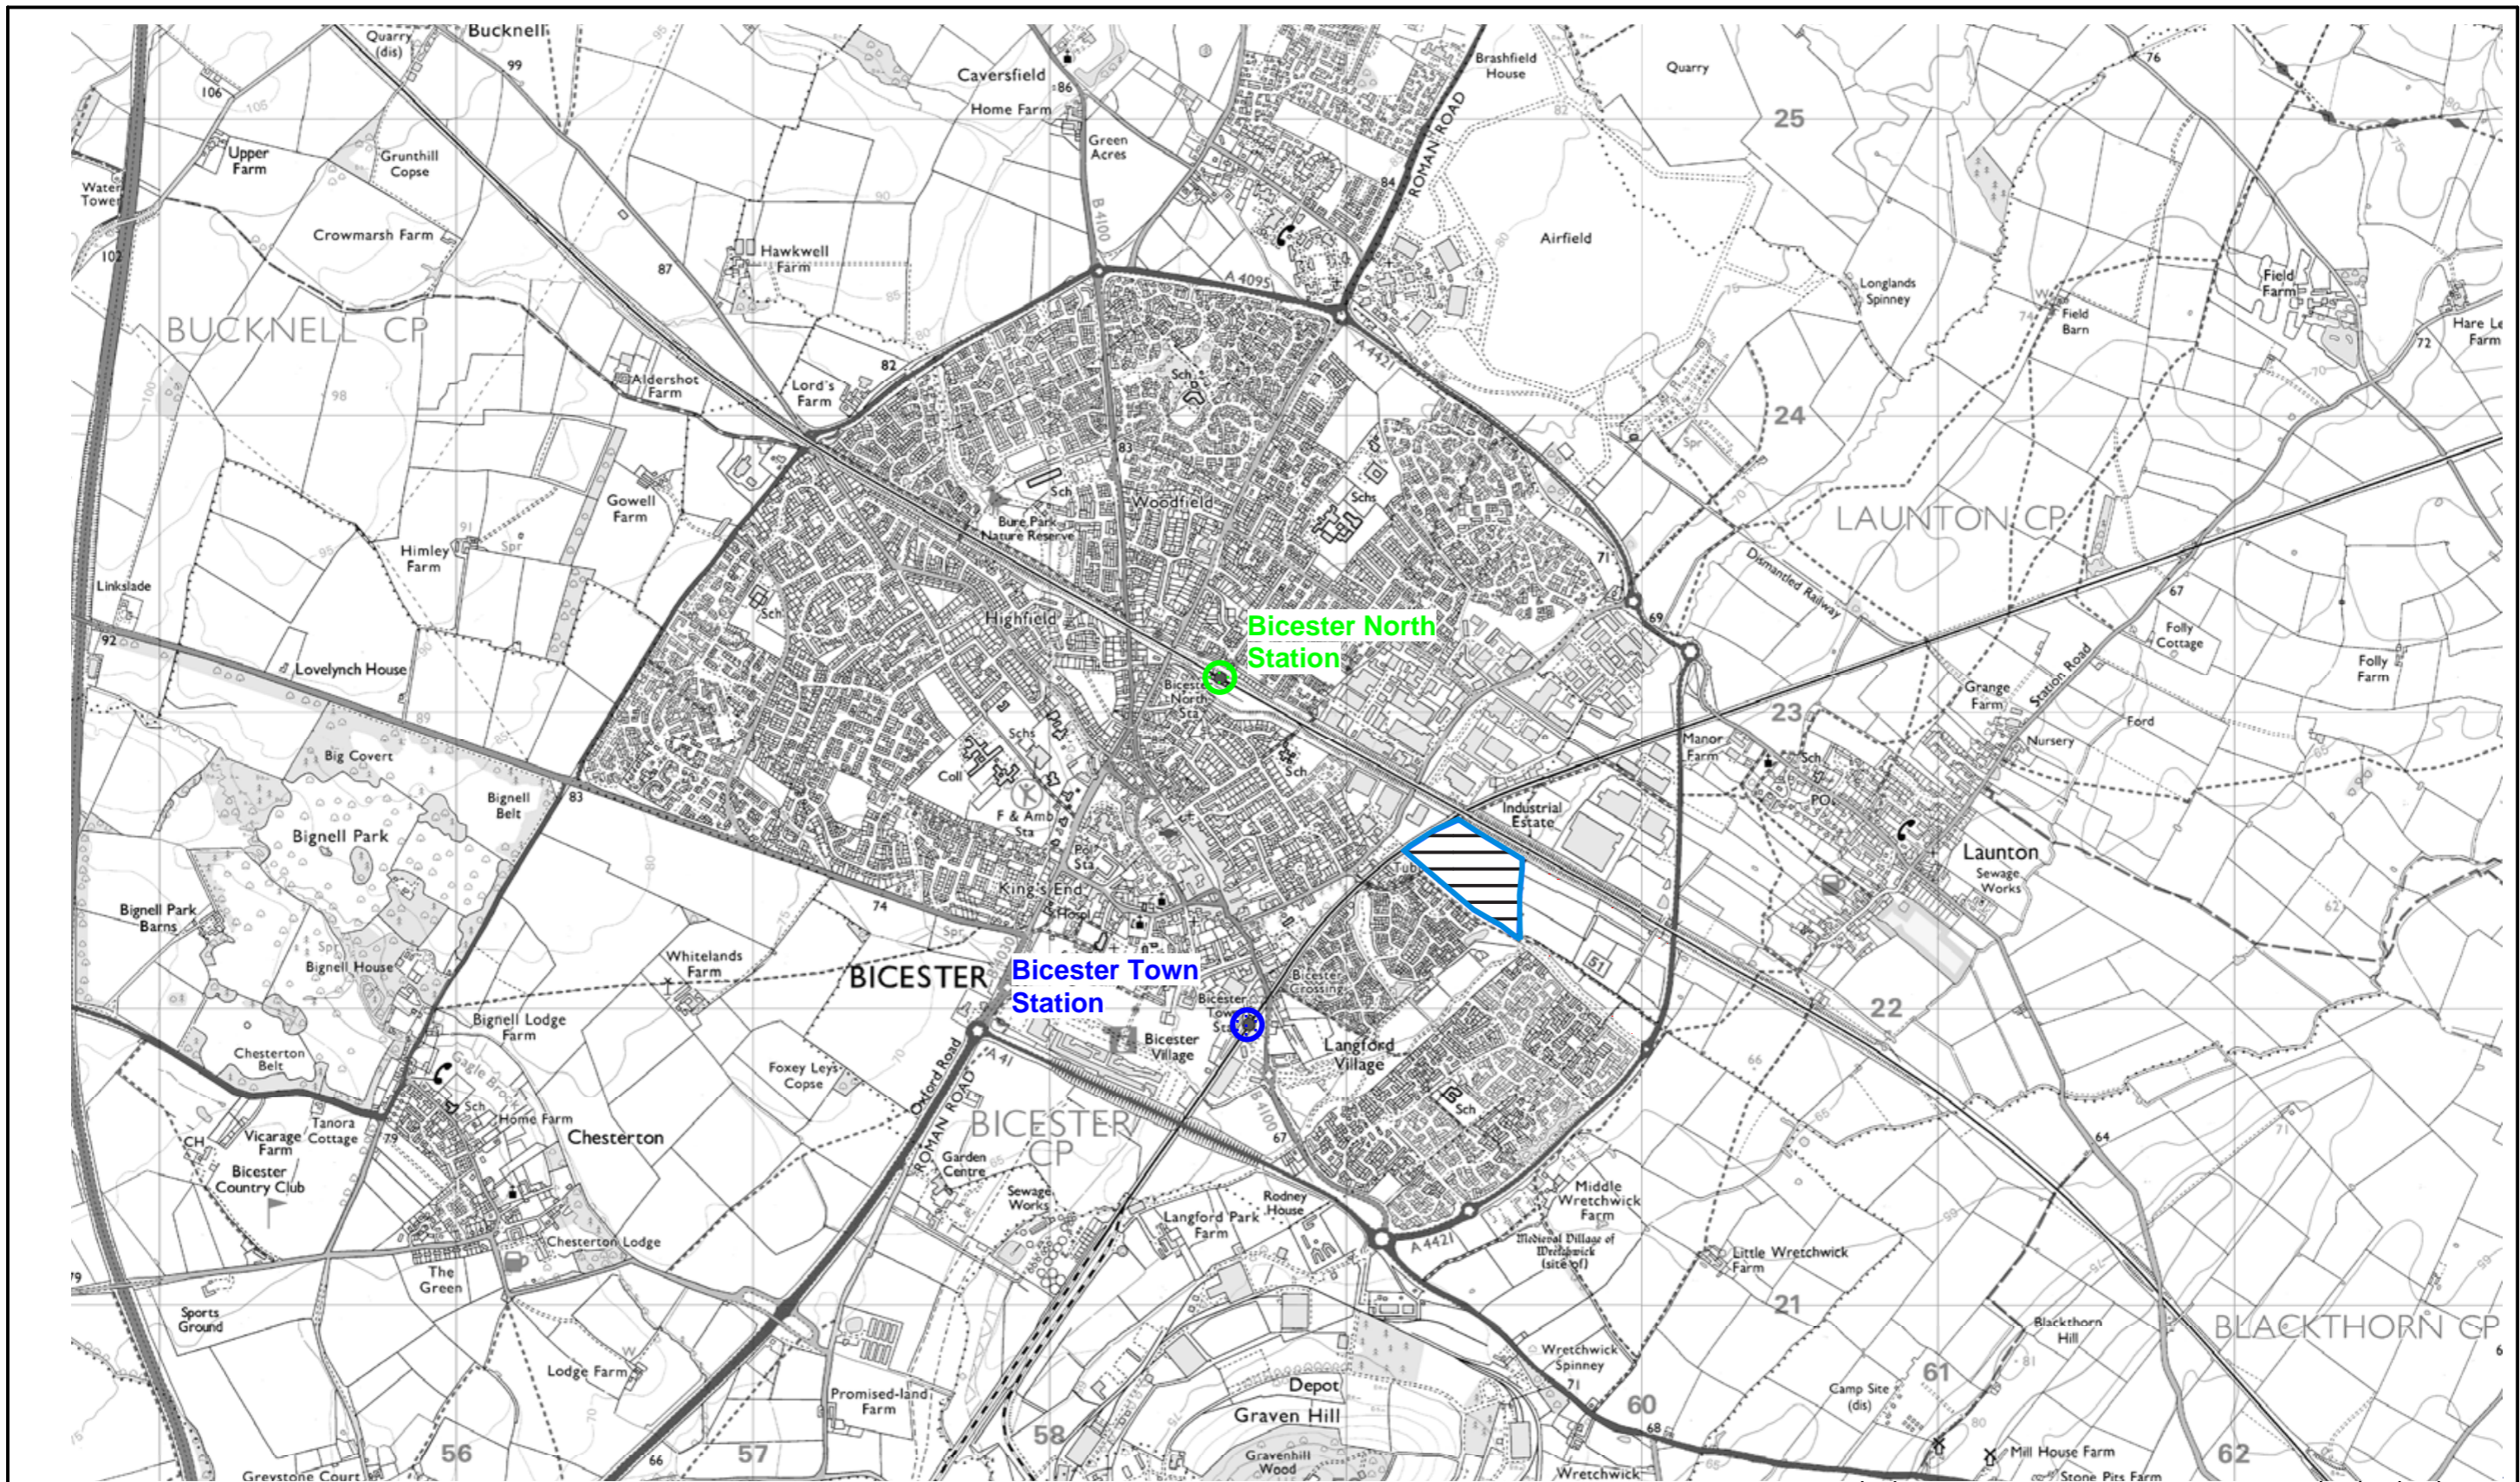

Reproduced from Ordnance Survey with the permission of the Controller of Her Majesty's Stationery Office, Crown Copyright Reserved.



Elizabeth House
39 York Road
London
SE1 7NQ


Telephone: 0207 620 2444
Fax: 0207 620 1168
E: enquiries@odysseymarkides.com
W: www.odysseymarkides.com

Job Title
GARVAY DRIVE , BICESTER

Drawing Title
LOCATION OF RAILWAY STATIONS

Client
**GALLAGHER
ESTATES**

| | | | | | |
|--------|------------|-----------|------------|----------|------|
| Rev | Amendments | Drn | Chk | App | Date |
| Scale | NTS | Date | OCT 13 | Designed | DP |
| Drawn | DP | Checked | AS | Approved | JB |
| Job No | 14-033 | Figure No | FIGURE 4-1 | | Rev |

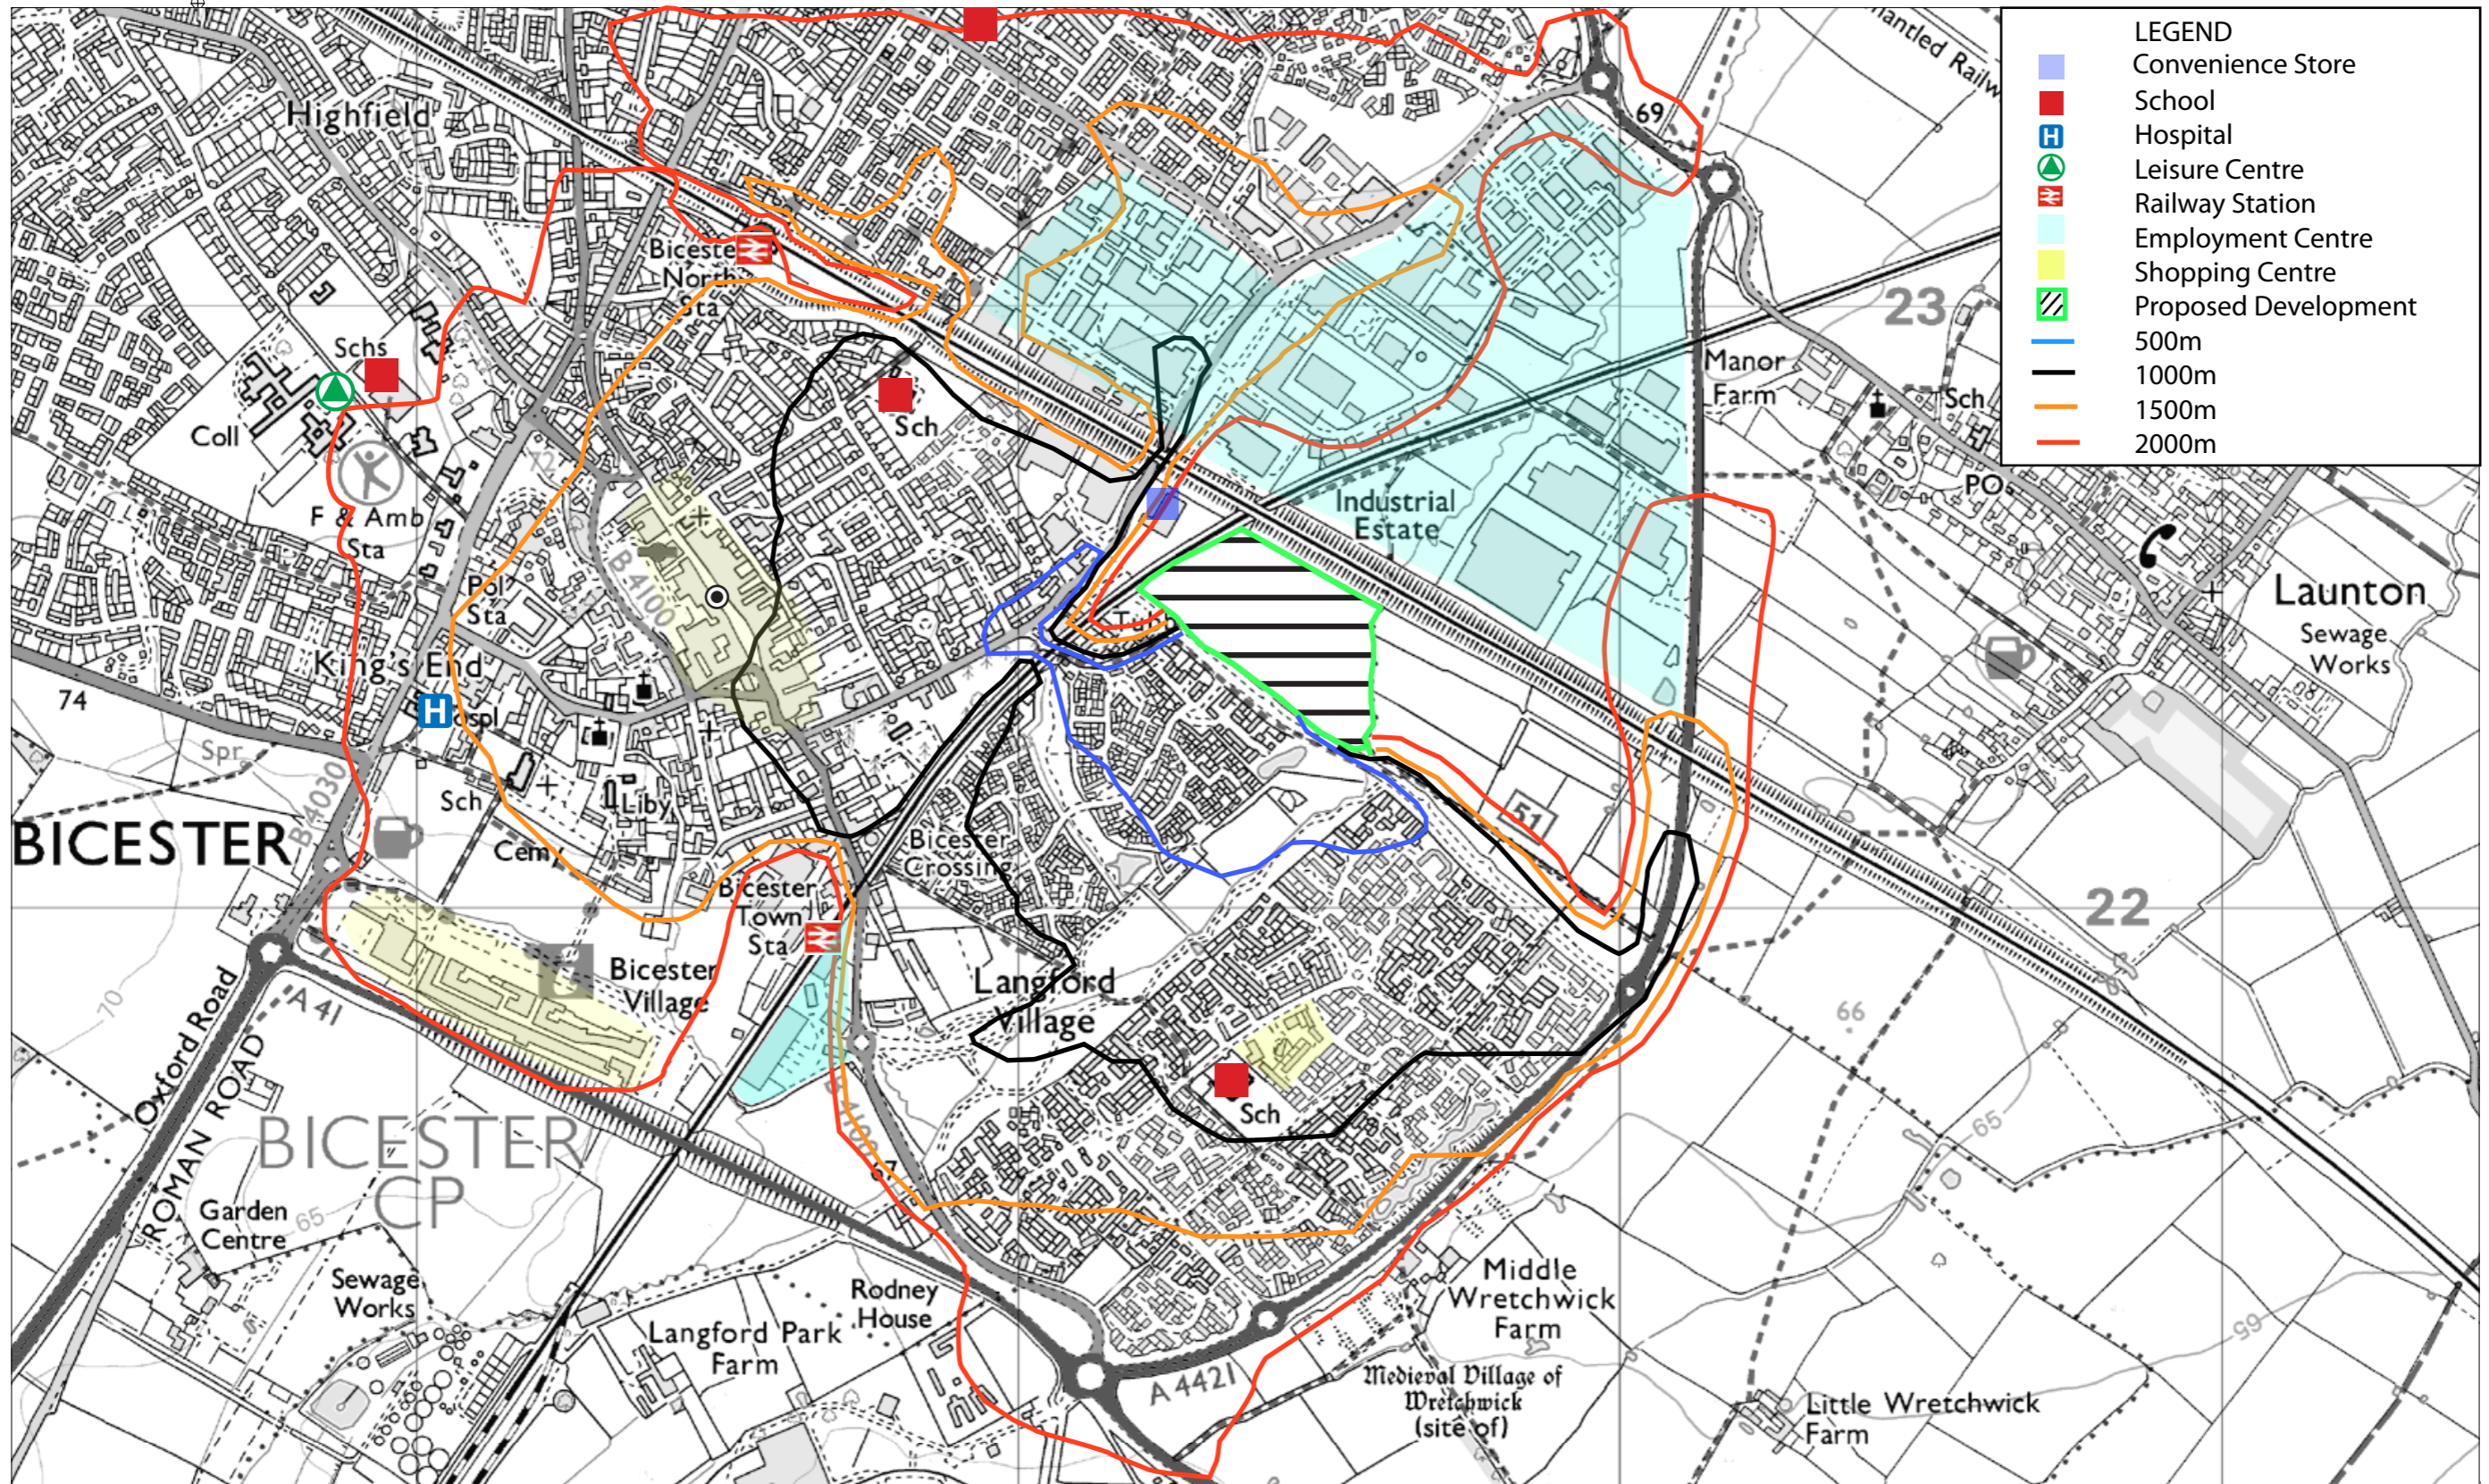

Reproduced from Ordnance Survey with the permission of the Controller of Her Majesty's Stationery Office, Crown Copyright Reserved.



Elizabeth House
39 York Road
London
SE1 7NQ


Telephone: 0207 620 2444
Fax: 0207 620 1168
E: enquiries@odysseymarkides.com
W: www.odysseymarkides.com

Job Title
GARVAY DRIVE, BICESTER

Drawing Title
WALKING DISTANCES TO TRIP ATTRACTORS

Client
GALLAGHER ESTATES


| | | | | | |
|--------|------------|-----------|------------|----------|------|
| Rev | Amendments | Drn | Chk | App | Date |
| Scale | NTS | Date | OCT 13 | Designed | DP |
| Drawn | DP | Checked | AS | Approved | JB |
| Job No | 14-033 | Figure No | FIGURE 6-1 | Rev | |

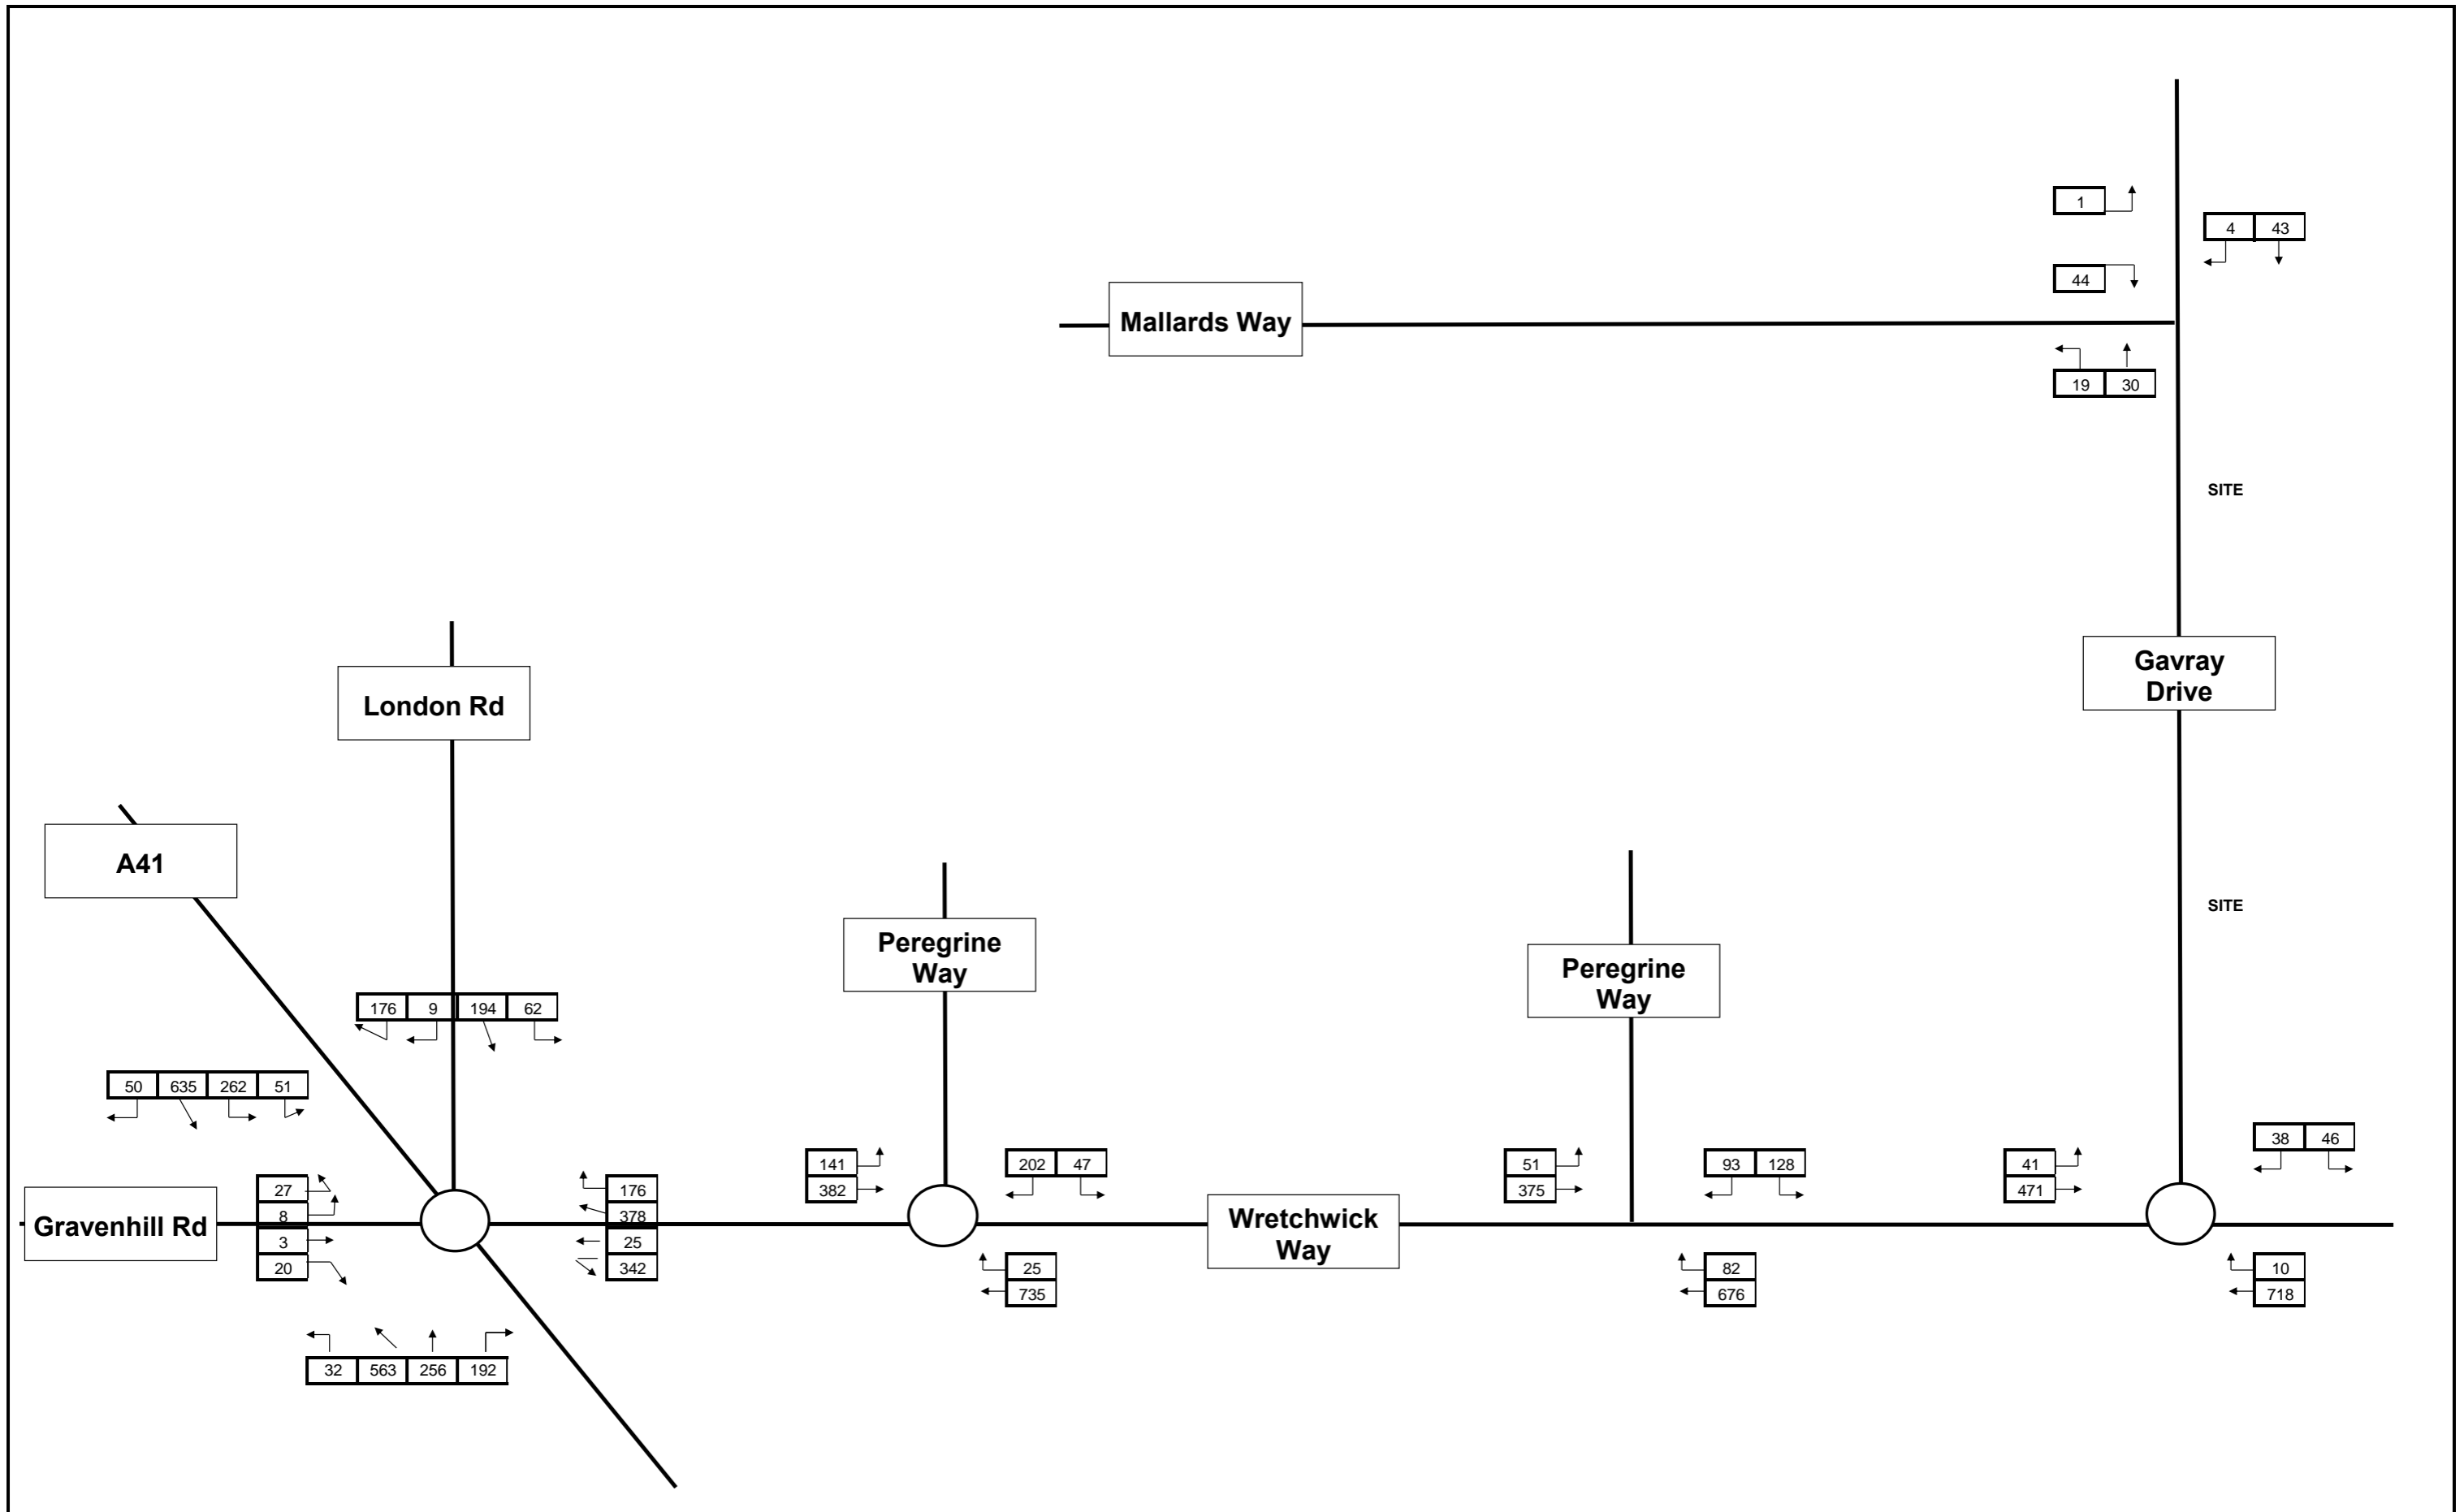

Notes

| | | | | | |
|----------------|---------------------------------|-------------|--------------------------|---------|-------------------|
| Job Title: | GAVRAY DRIVE, BICESTER | Drawing No: | FIGURE 7-1 | Job No: | 14-133 |
| Drawing Title: | AM PEAK 2020 FLOWS (PCU) | Client: | GALLAGHER ESTATES | Date: | 13/10/2014 |

Elizabeth House - 39 York Road London - SE1 7NQ
 T:020 8620 2444 F:020 86201168
 E:enquiries@odysseymarkides.com W:www.odysseymarkides.com

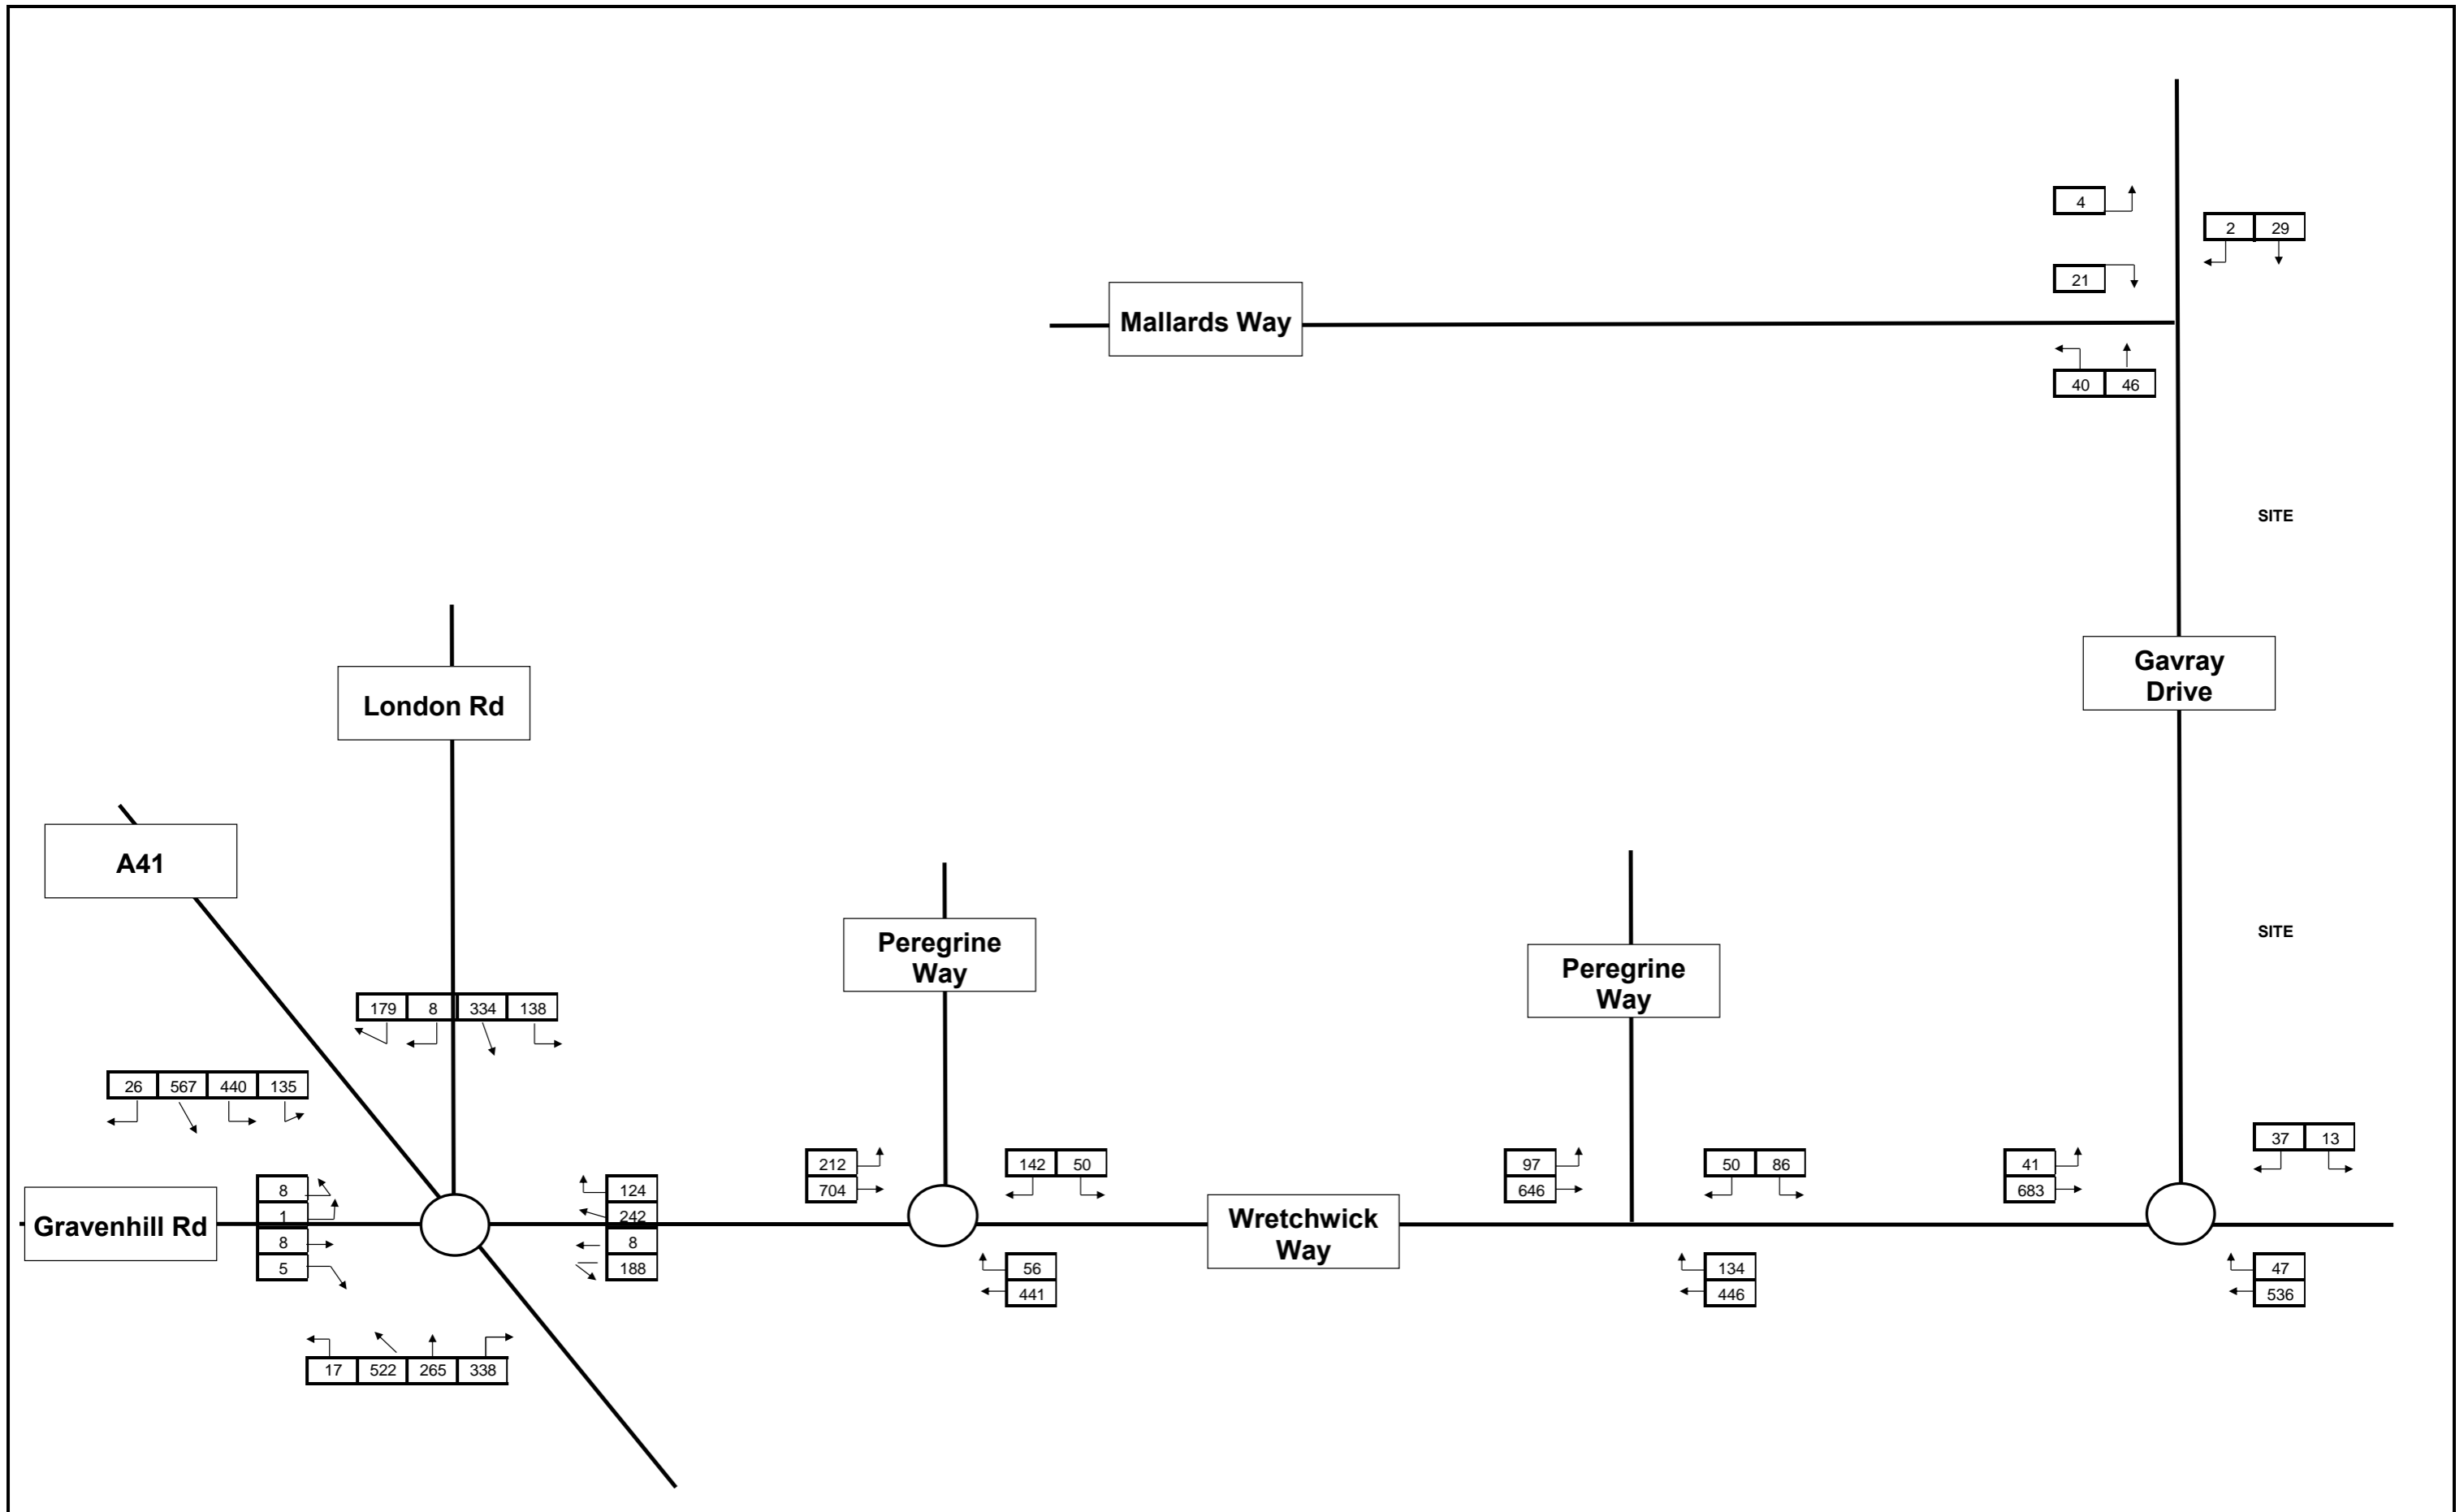


Notes

| | | | | | |
|----------------|---------------------------------|-------------|--------------------------|---------|-------------------|
| Job Title: | GAVRAY DRIVE, BICESTER | Drawing No: | FIGURE 7-2 | Job No: | 14-133 |
| Drawing Title: | PM PEAK 2020 FLOWS (PCU) | Client: | GALLAGHER ESTATES | Date: | 13/10/2014 |

Odyssey
Markides

Elizabeth House - 39 York Road T:020 8620 2444 E:enquiries@odysseymarkides.com
London - SE1 7NQ F:020 86201168 W:www.odysseymarkides.com

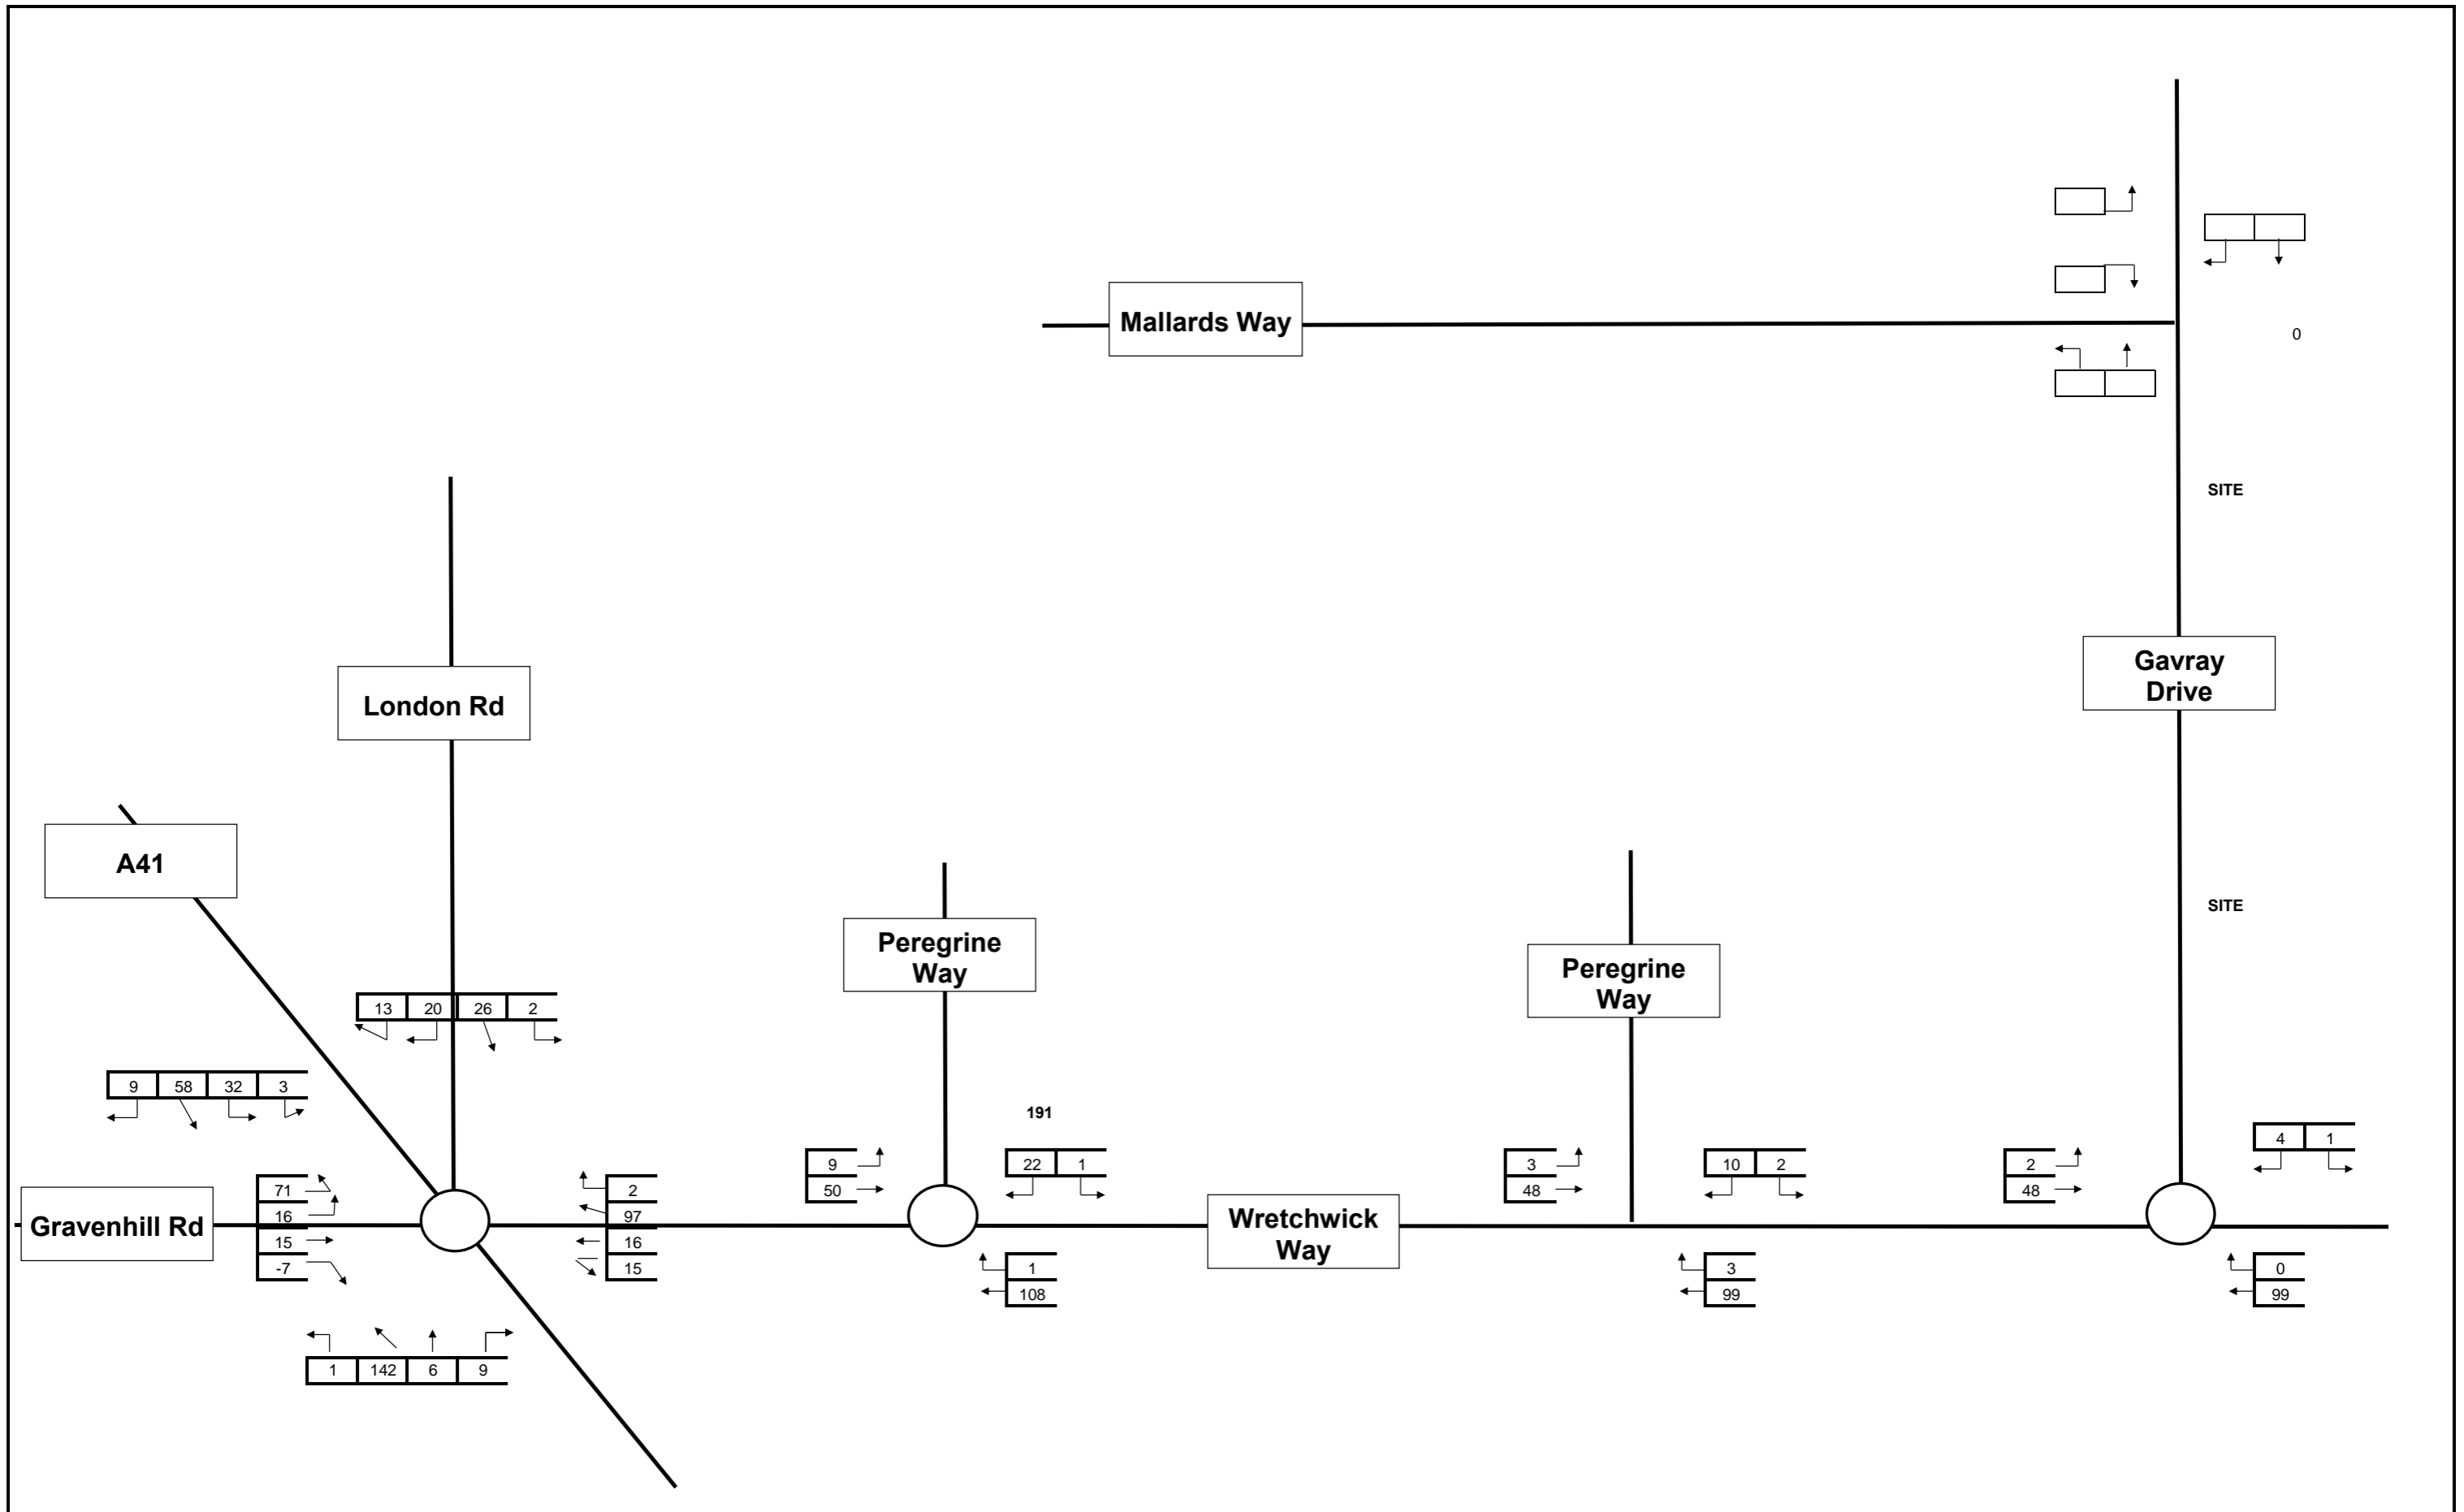

Notes

Job Title:
GAVRAY DRIVE, BICESTER

Drawing Title:
AM Peak Committed Development to 2020 Without South East Bicester


Drawing No:
FIGURE 7-3

Client:
GALLAGHER ESTATES

Job No:
14-133

Date:
13/10/2014


Elizabeth House - 39 York Road London - SE1 7NQ
T:020 8620 2444 F:020 86201168
E:enquiries@odysseymarkides.com W:www.odysseymarkides.com

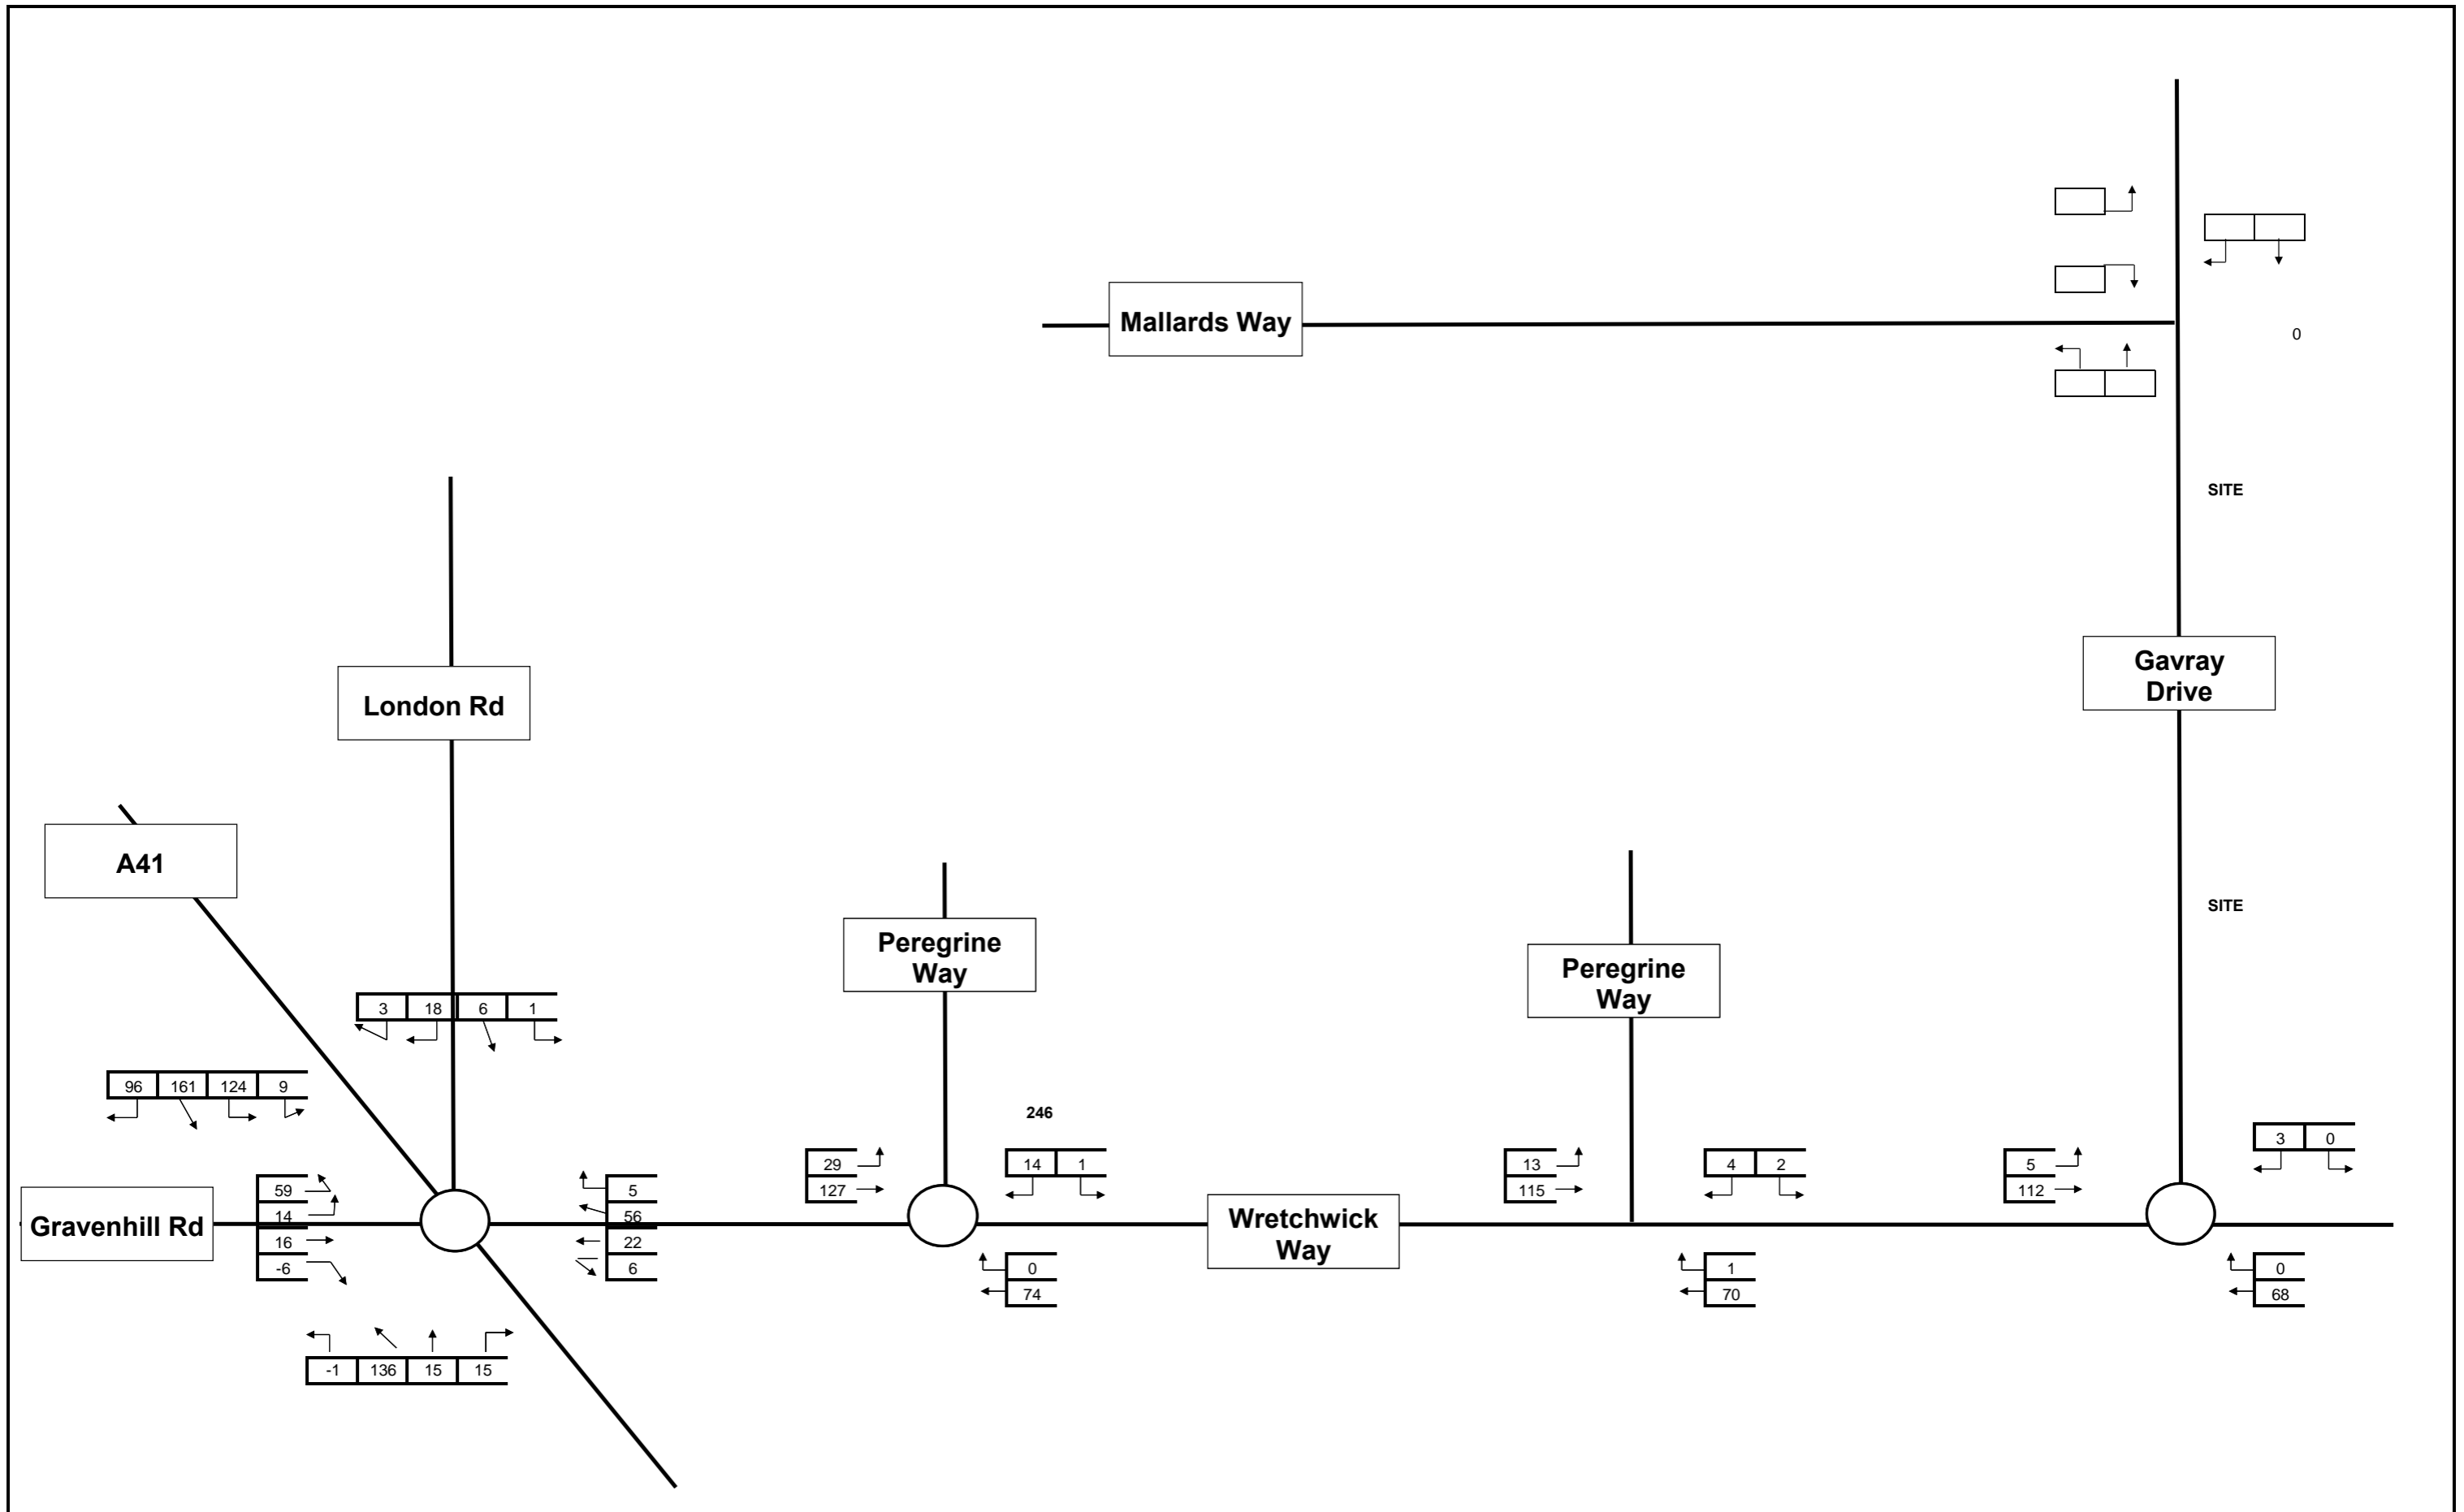

Notes

| | | | | | |
|----------------|--|-------------|--------------------------|---------|-------------------|
| Job Title: | GAVRAY DRIVE, BICESTER | Drawing No: | FIGURE 7- 4 | Job No: | 14-133 |
| Drawing Title: | PM Peak Committed Development to 2020 Without South East Bicester | Client: | GALLAGHER ESTATES | Date: | 13/10/2014 |


Elizabeth House - 39 York Road London - SE1 7NQ
 T:020 8620 2444 F:020 86201168
 E:enquiries@odysseymarkides.com W:www.odysseymarkides.com

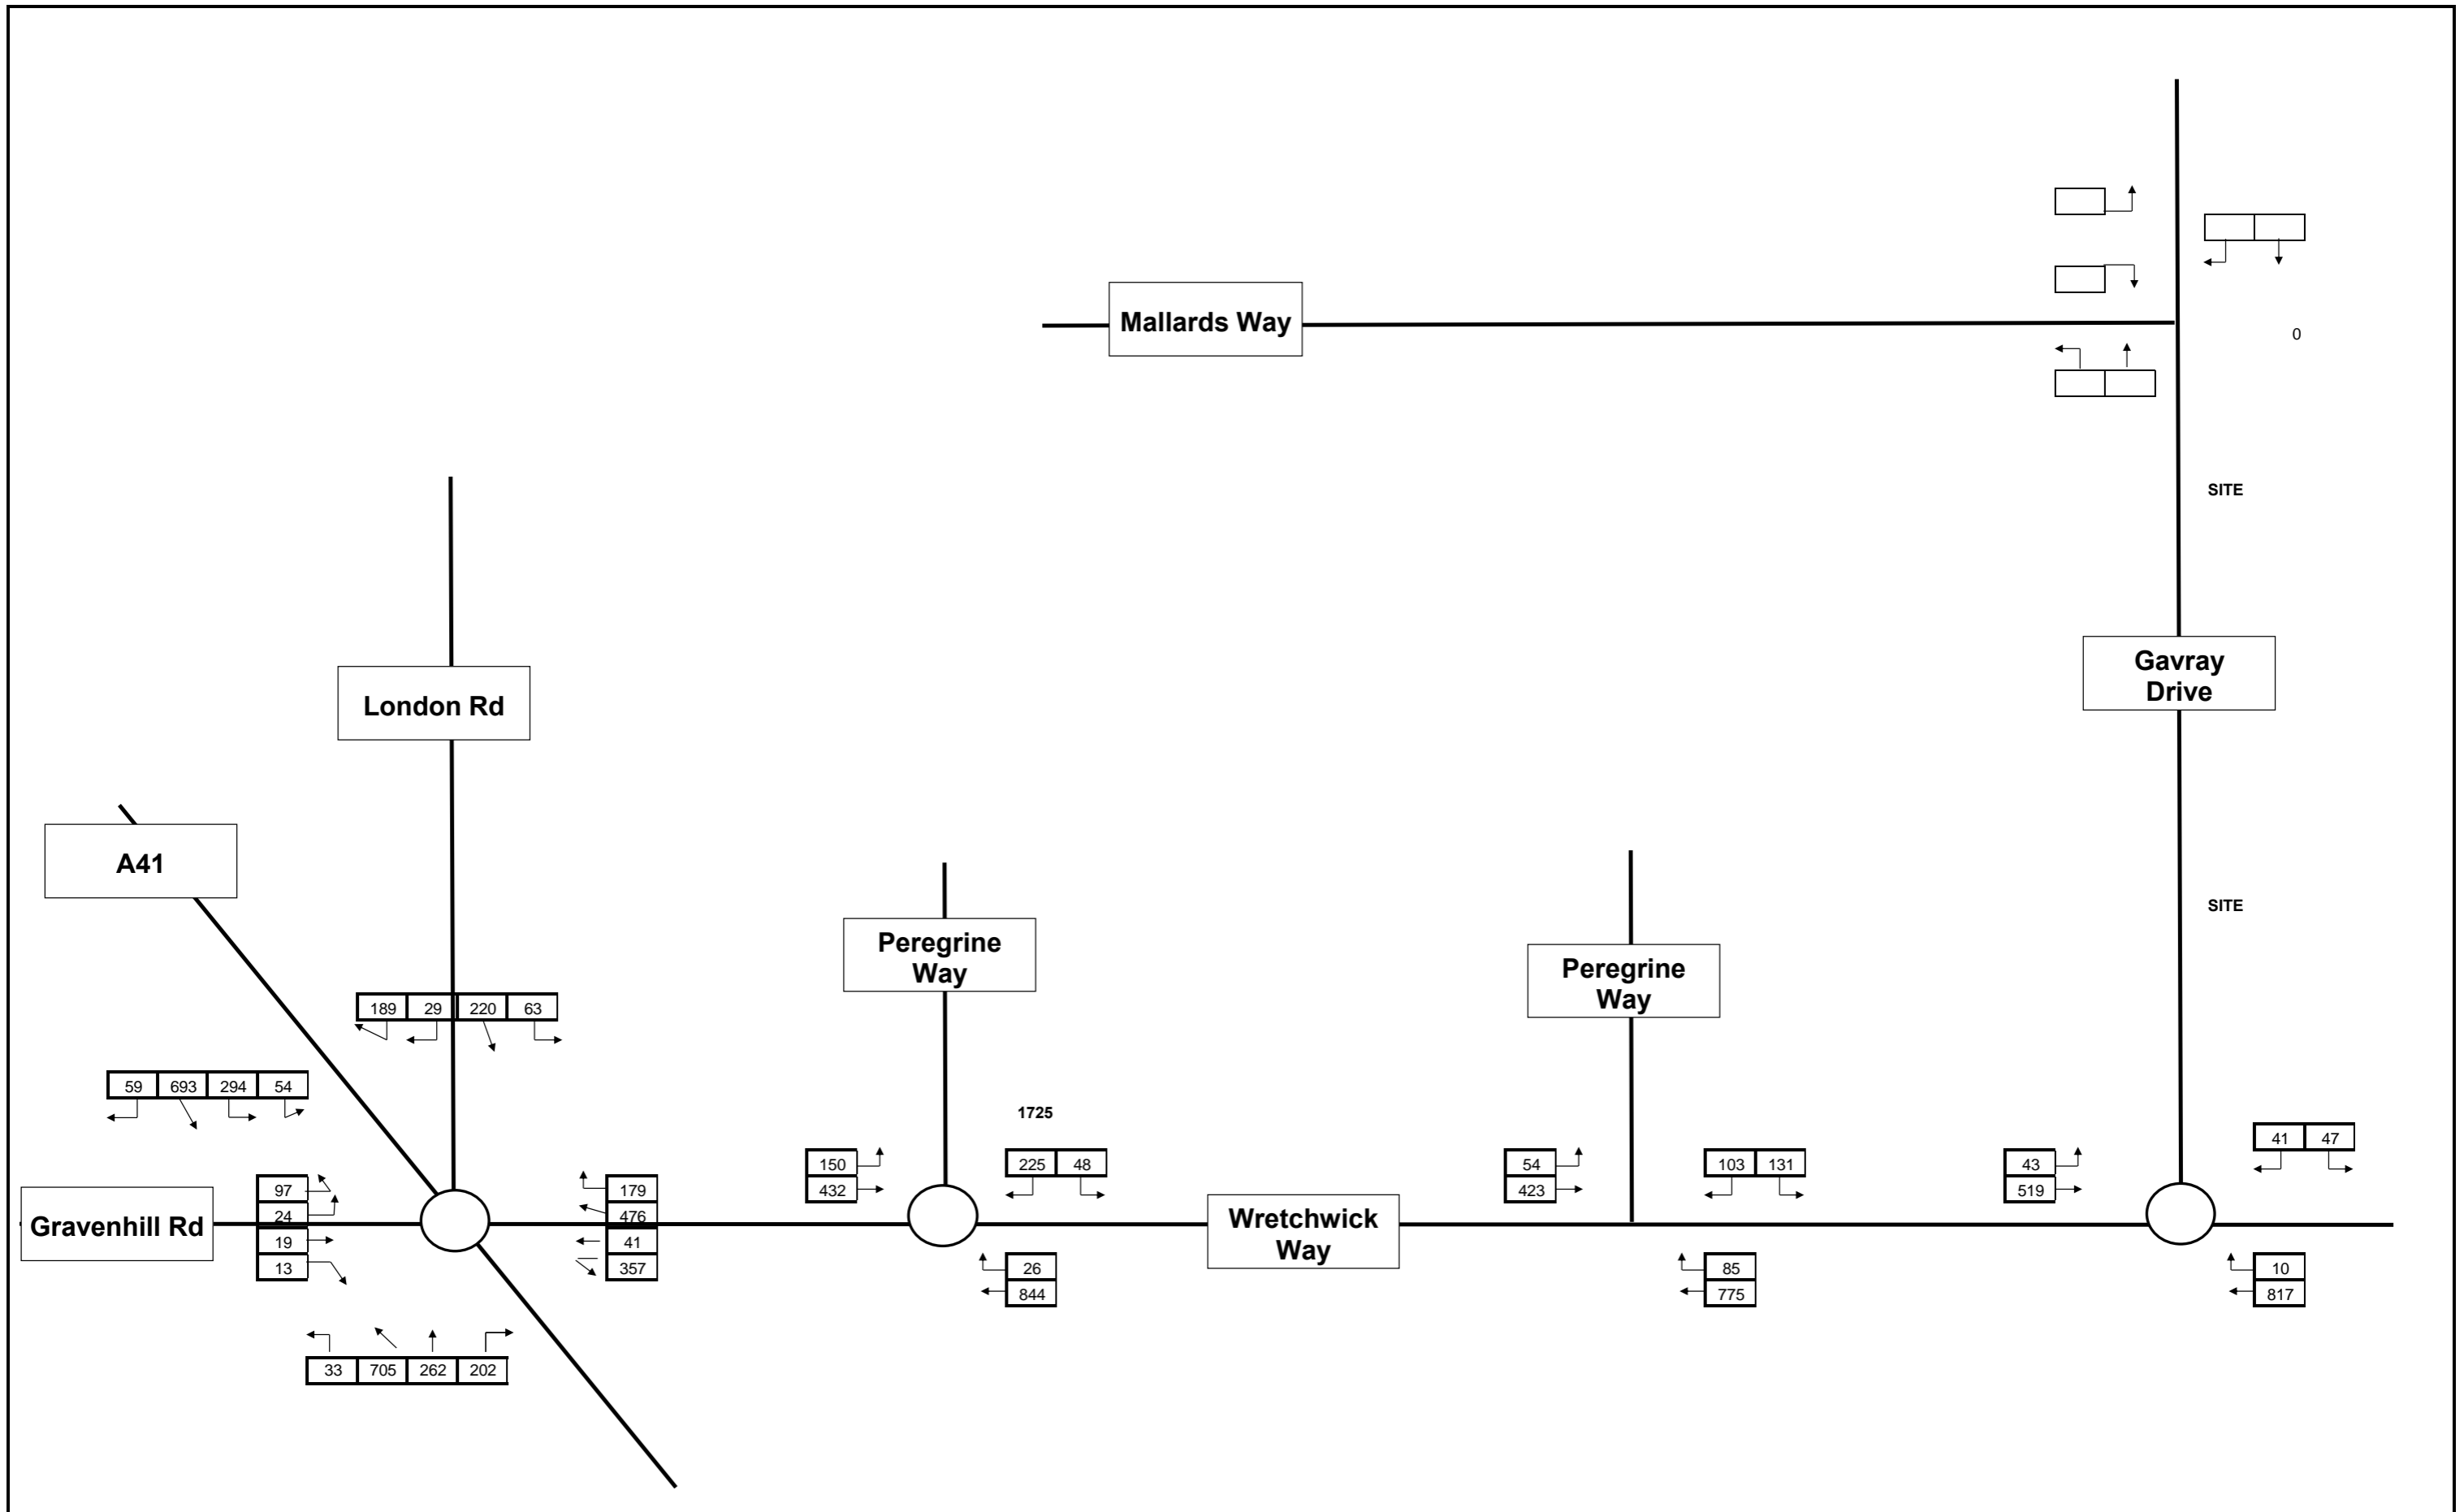

Notes

| | | | | | |
|----------------|--|-------------|--------------------------|---------|-------------------|
| Job Title: | GAVRAY DRIVE, BICESTER | Drawing No: | FIGURE 7-5 | Job No: | 14-133 |
| Drawing Title: | AM Peak 2020 + Committed Development to 2020 Without South East Bicester: Baseline Scenario | Client: | GALLAGHER ESTATES | Date: | 13/10/2014 |


Elizabeth House - 39 York Road London - SE1 7NQ
 T:020 8620 2444 F:020 86201168
 E:enquiries@odysseymarkides.com W:www.odysseymarkides.com

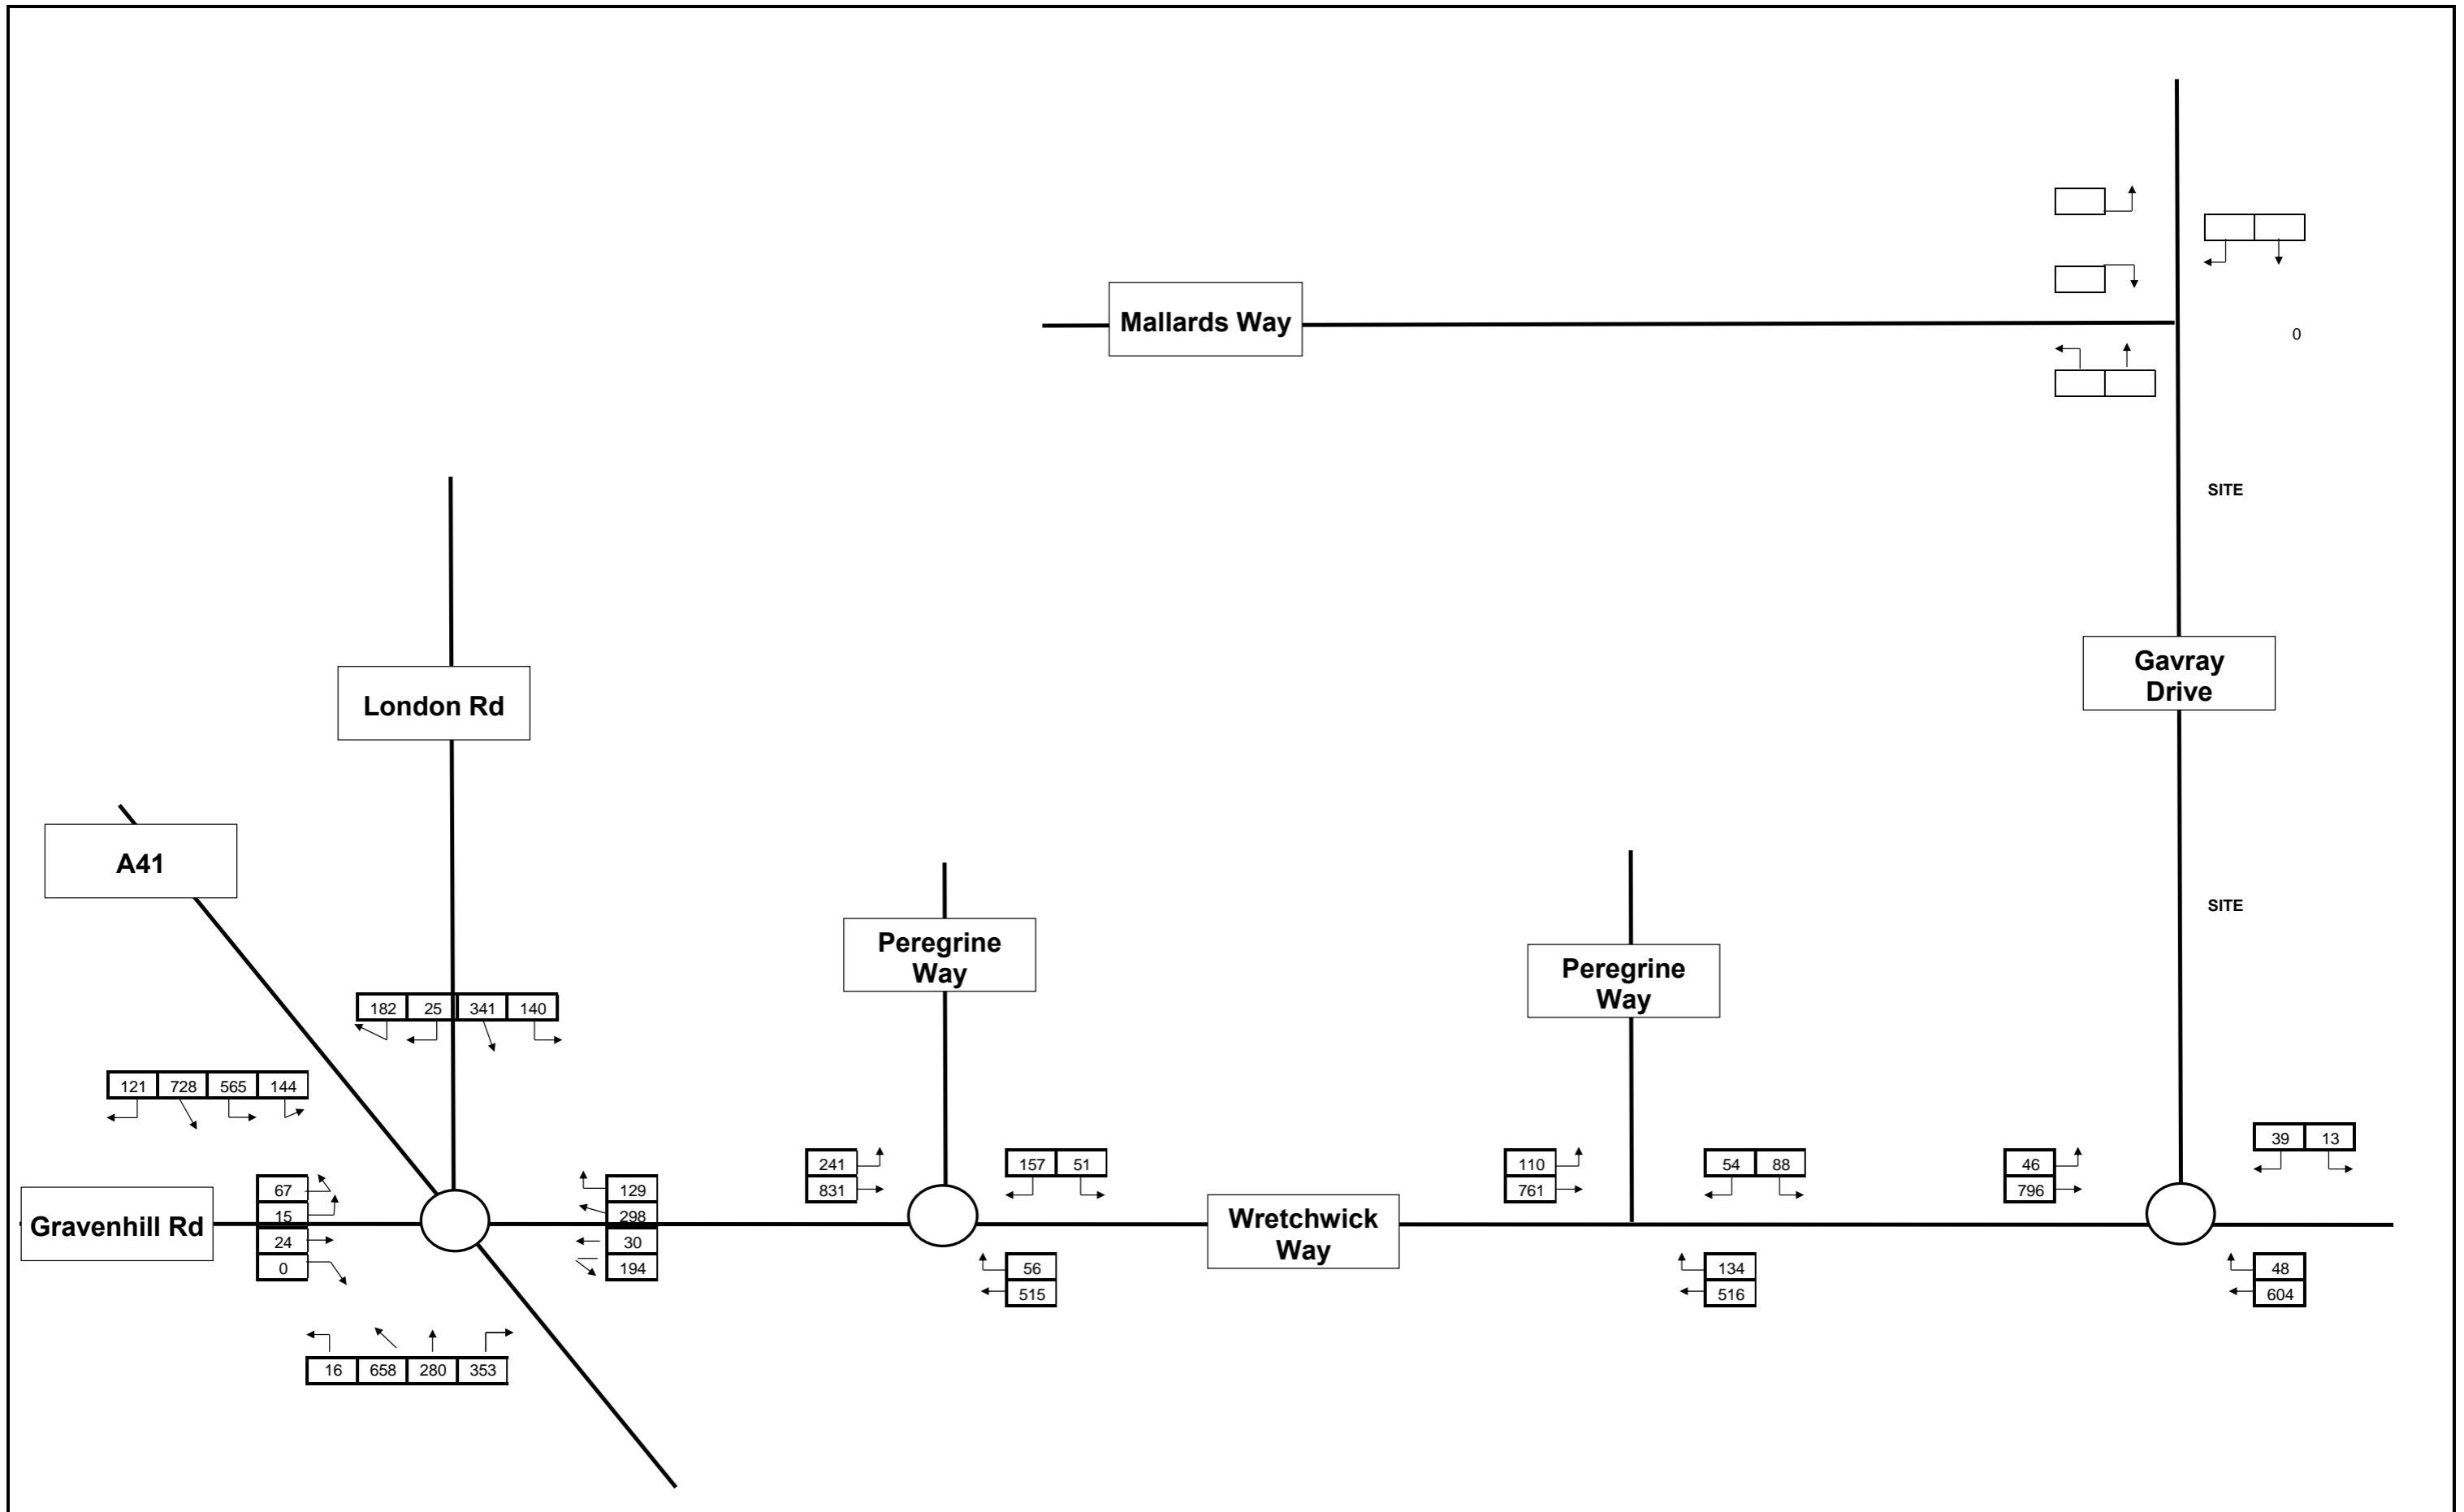

Notes

| | | | | | |
|----------------|--|-------------|--------------------------|---------|-------------------|
| Job Title: | GAVRAY DRIVE, BICESTER | Drawing No: | FIGURE 7-6 | Job No: | 14-133 |
| Drawing Title: | PM Peak 2020 + Committed Development to 2020 Without South East Bicester: Baseline Scenario | Client: | GALLAGHER ESTATES | Date: | 13/10/2014 |

Elizabeth House - 39 York Road London - SE1 7NQ
 T:020 8620 2444 F:020 86201168
 E:enquiries@odysseymarkides.com W:www.odysseymarkides.com

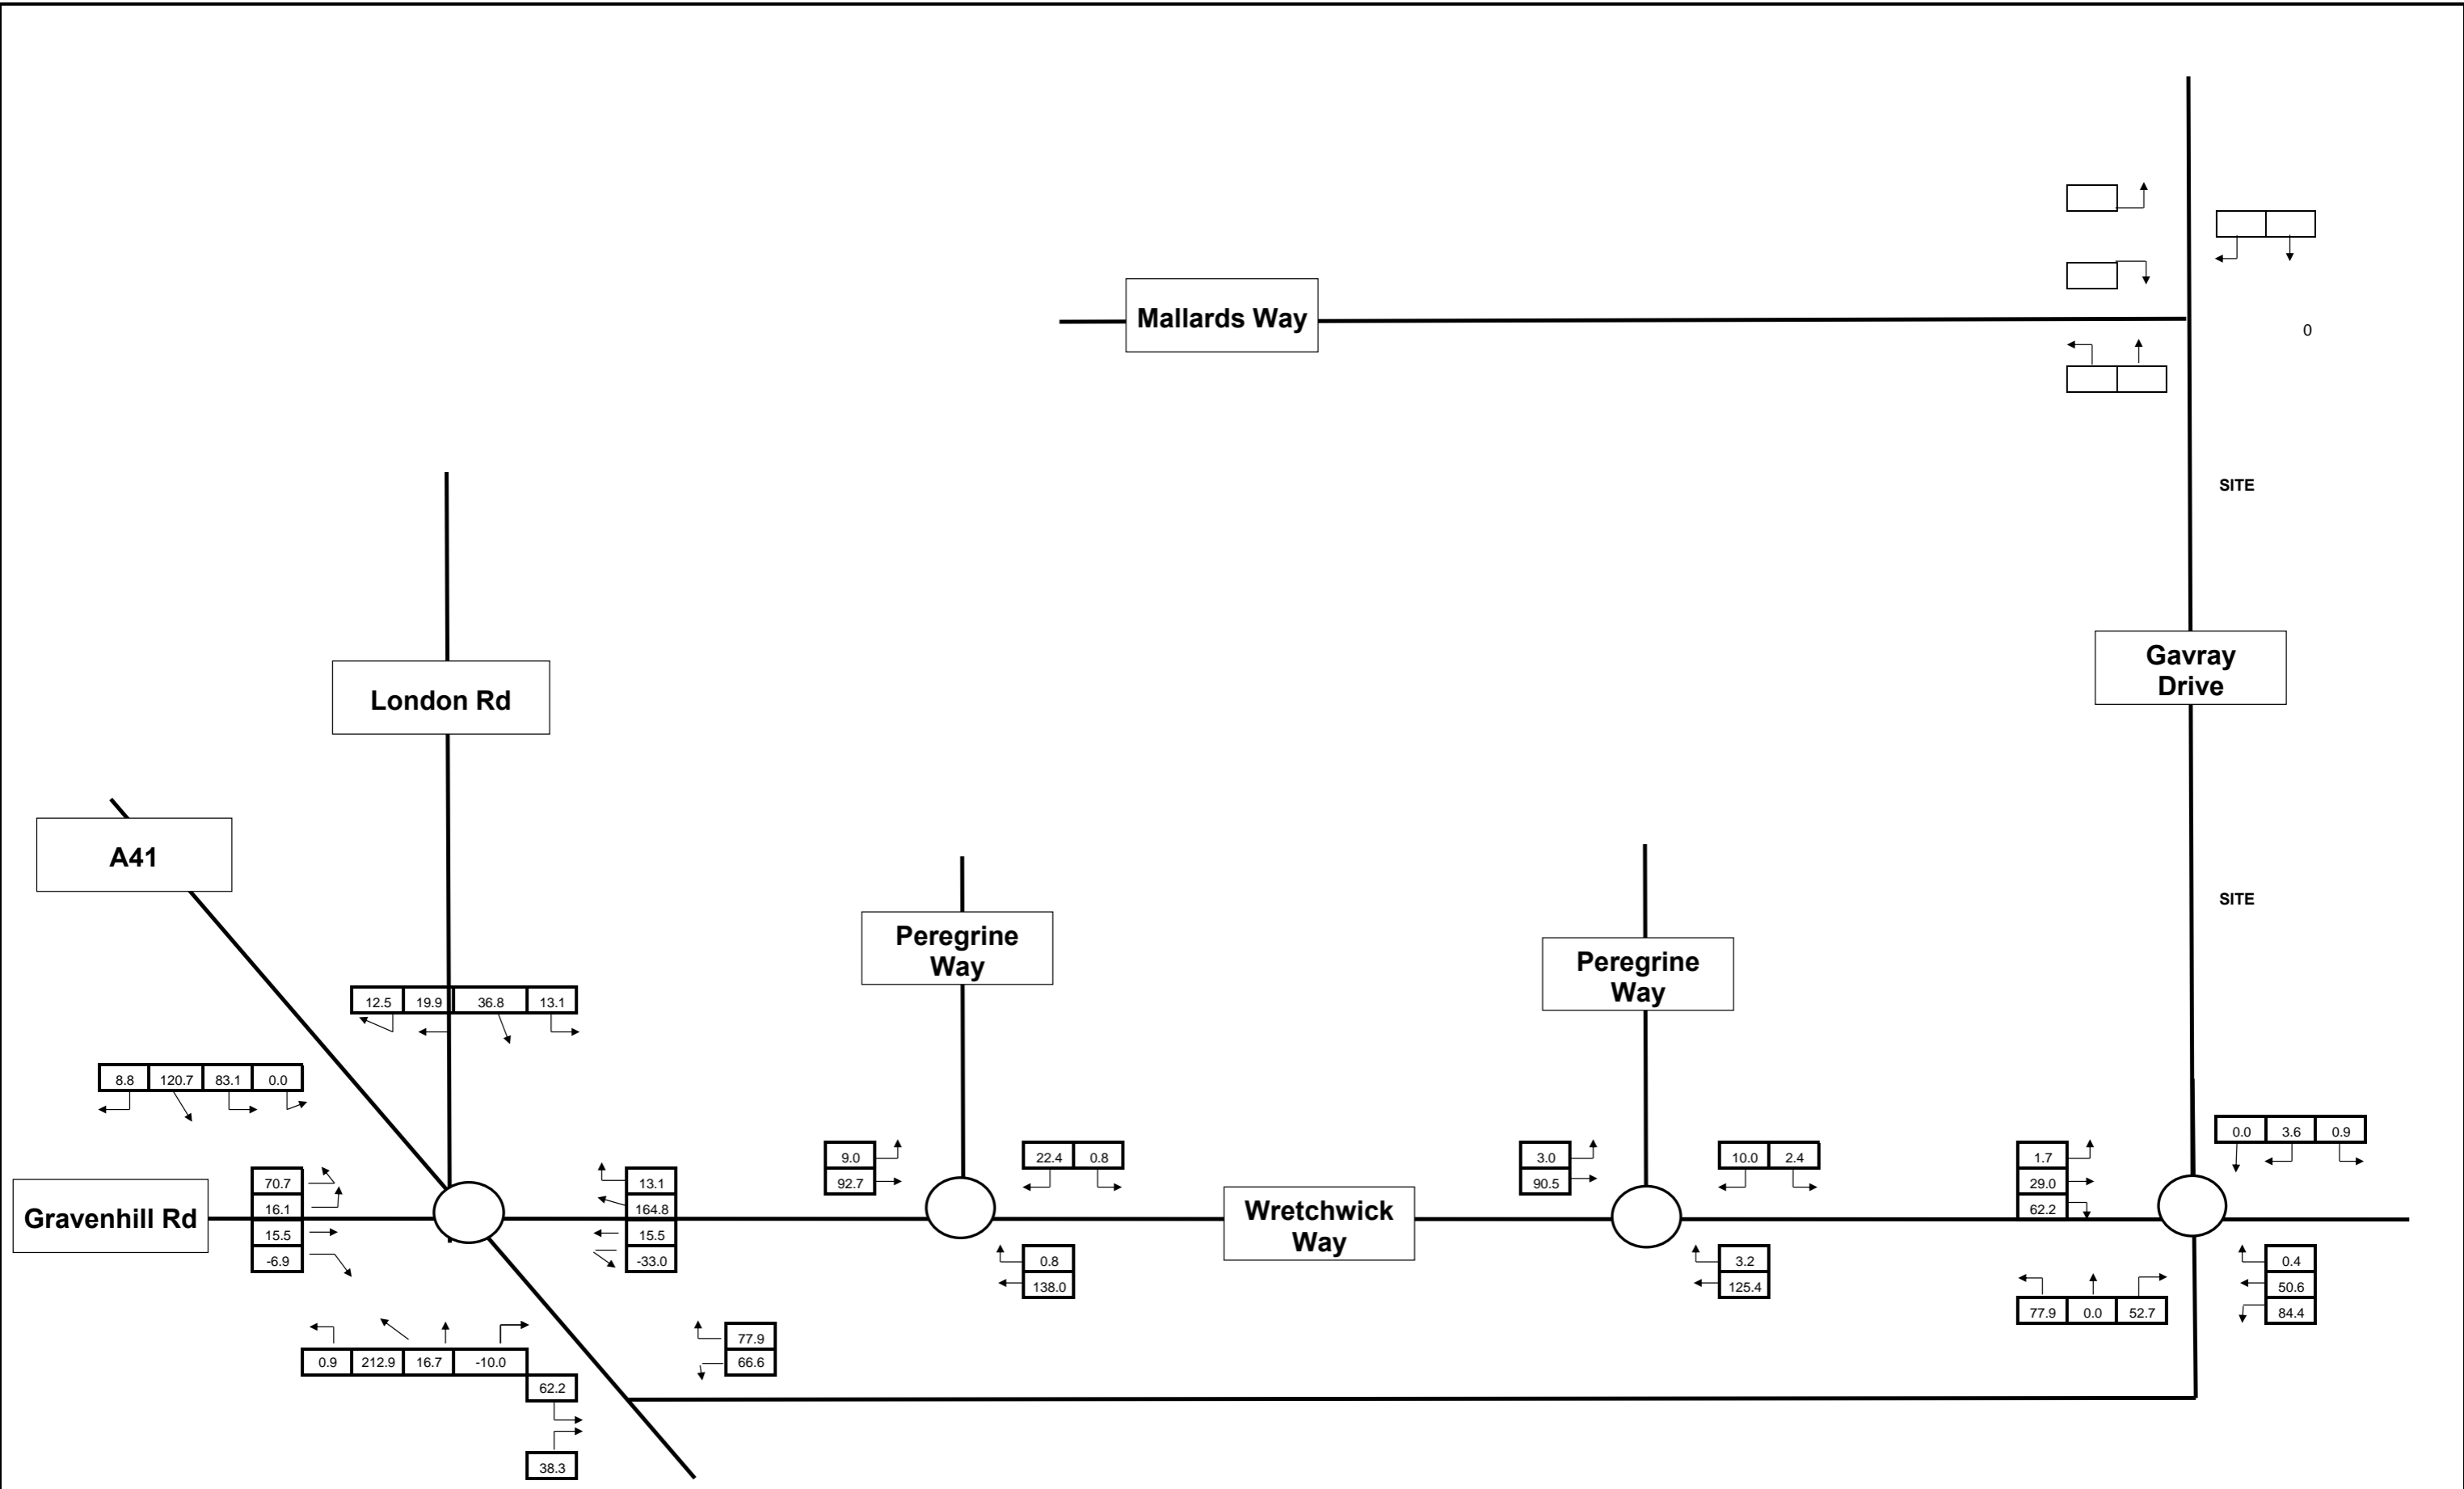

Notes

Job Title:
GAVRAY DRIVE, BICESTER

Drawing Title:
AM Peak Committed Development to 2020 With South East Bicester


Drawing No:
FIGURE 7-7

Client:
GALLAGHER ESTATES

Job No:
14-133

Date:
13/10/2014


Elizabeth House - 39 York Road London - SE1 7NQ
T:020 8620 2444 F:020 86201168
E:enquiries@odysseymarkides.com W:www.odysseymarkides.com

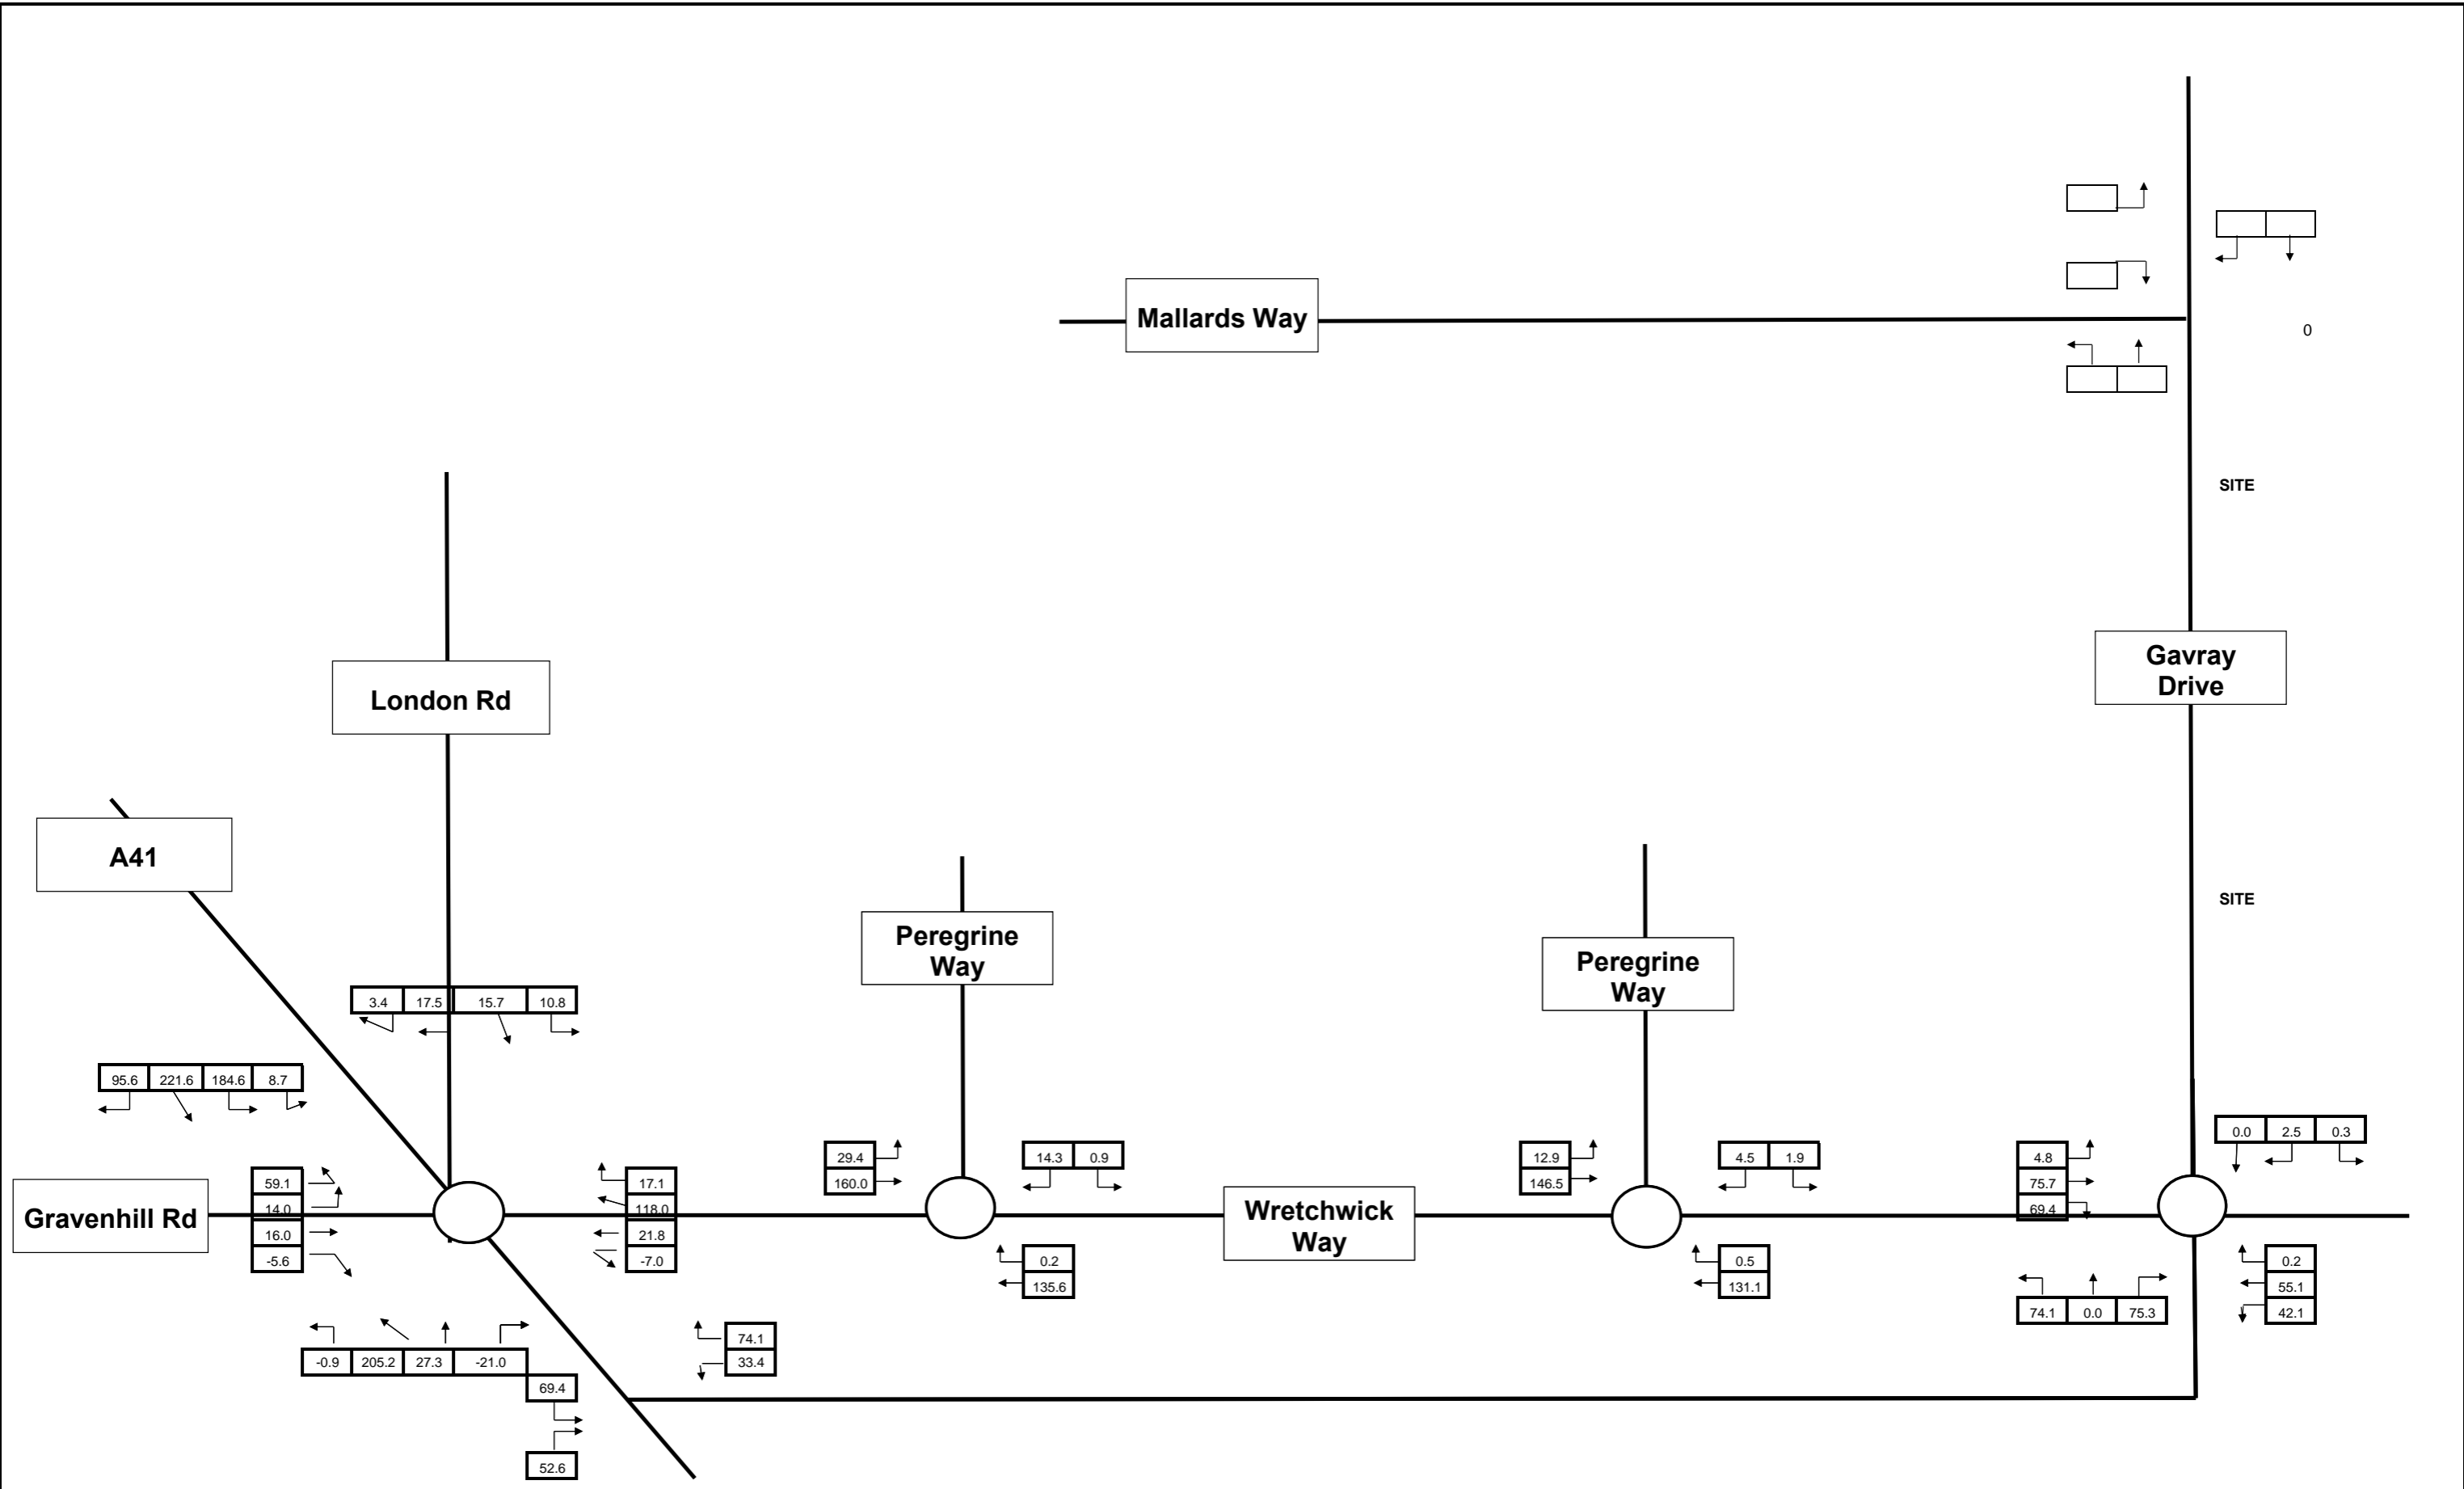

Notes

| | | | | | |
|----------------|---|-------------|--------------------------|---------|-------------------|
| Job Title: | GAVRAY DRIVE, BICESTER | Drawing No: | FIGURE 7-8 | Job No: | 14-133 |
| Drawing Title: | PM Peak Committed Development to 2020 With South East Bicester | Client: | GALLAGHER ESTATES | Date: | 13/10/2014 |


Elizabeth House - 39 York Road London - SE1 7NQ
 T:020 8620 2444 F:020 86201168
 E:enquiries@odysseymarkides.com W:www.odysseymarkides.com

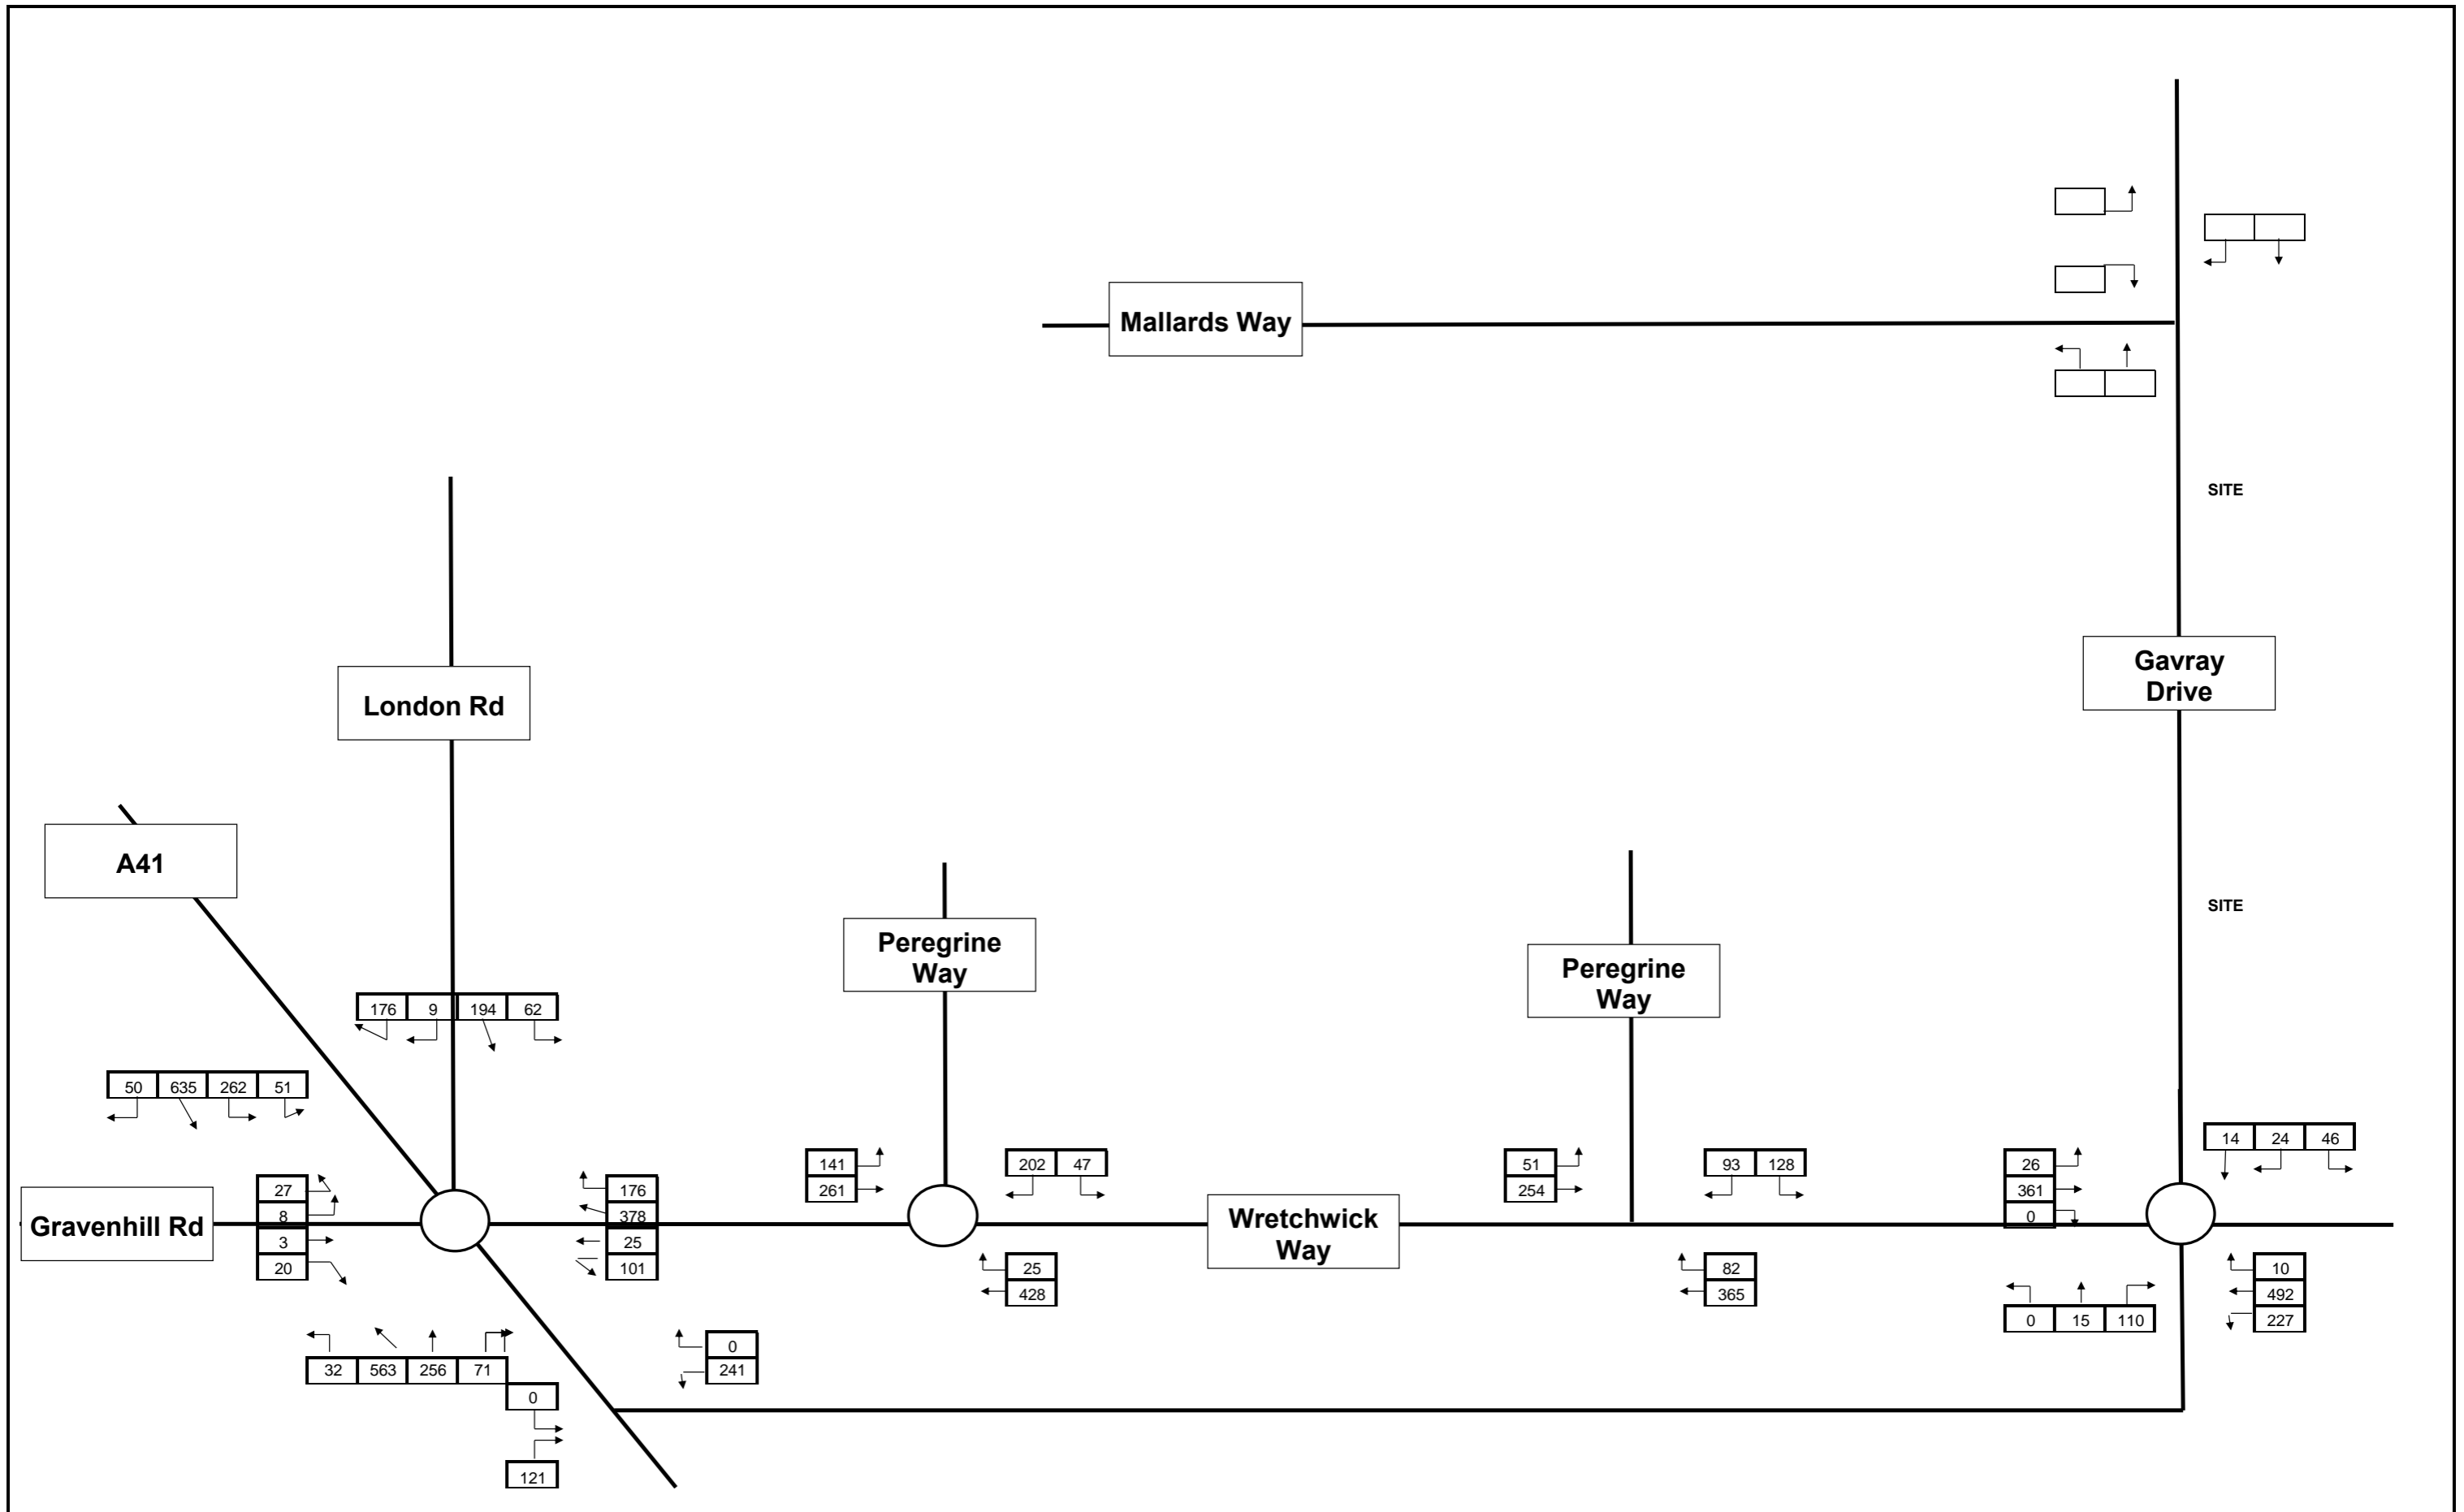

Notes

| | | | | | |
|----------------|--|-------------|--------------------------|---------|-------------------|
| Job Title: | GAVRAY DRIVE, BICESTER | Drawing No: | FIGURE 7-9 | Job No: | 14-133 |
| Drawing Title: | AM Peak 2020 With South East Bicester | Client: | GALLAGHER ESTATES | Date: | 13/10/2014 |


Elizabeth House - 39 York Road London - SE1 7NQ
 T:020 8620 2444 F:020 86201168
 E:enquiries@odysseymarkides.com W:www.odysseymarkides.com

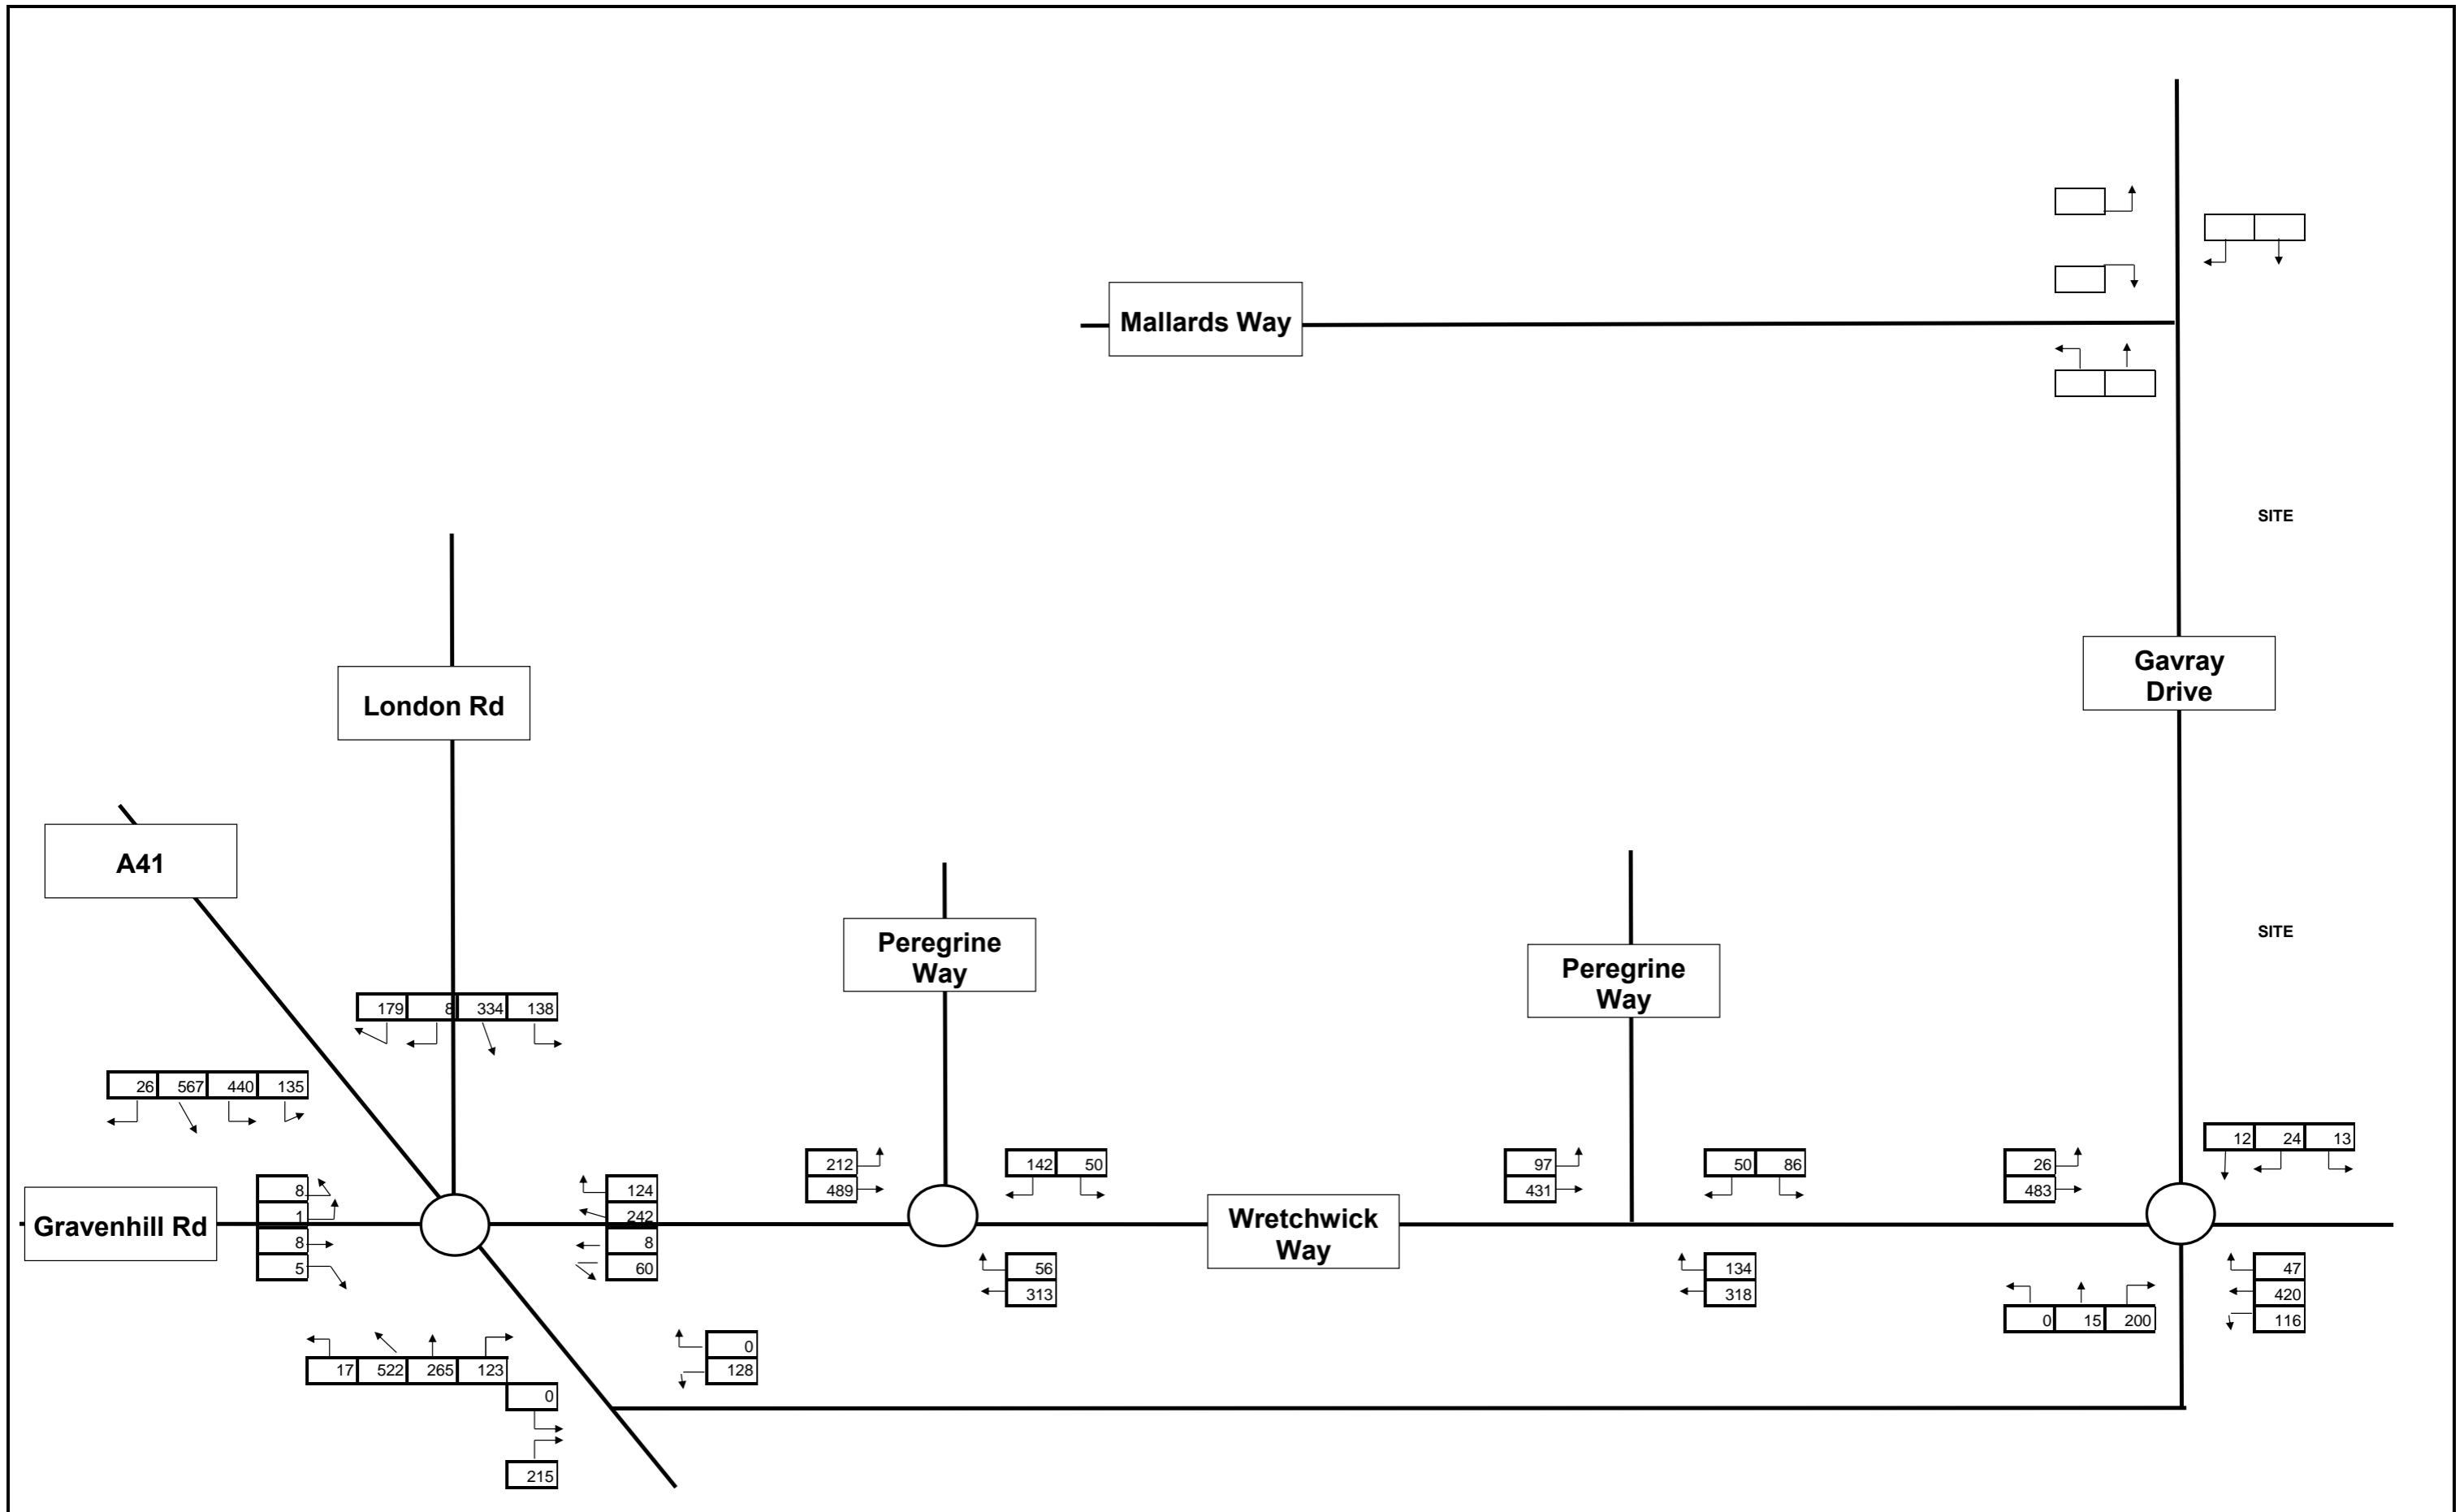

Notes

| | | | | | |
|----------------|--|-------------|--------------------------|---------|-------------------|
| Job Title: | GAVRAY DRIVE, BICESTER | Drawing No: | FIGURE 7-10 | Job No: | 14-133 |
| Drawing Title: | PM Peak 2020 With South East Bicester | Client: | GALLAGHER ESTATES | Date: | 13/10/2014 |


Elizabeth House - 39 York Road London - SE1 7NQ
 T:020 8620 2444 F:020 86201168
 E:enquiries@odysseymarkides.com W:www.odysseymarkides.com

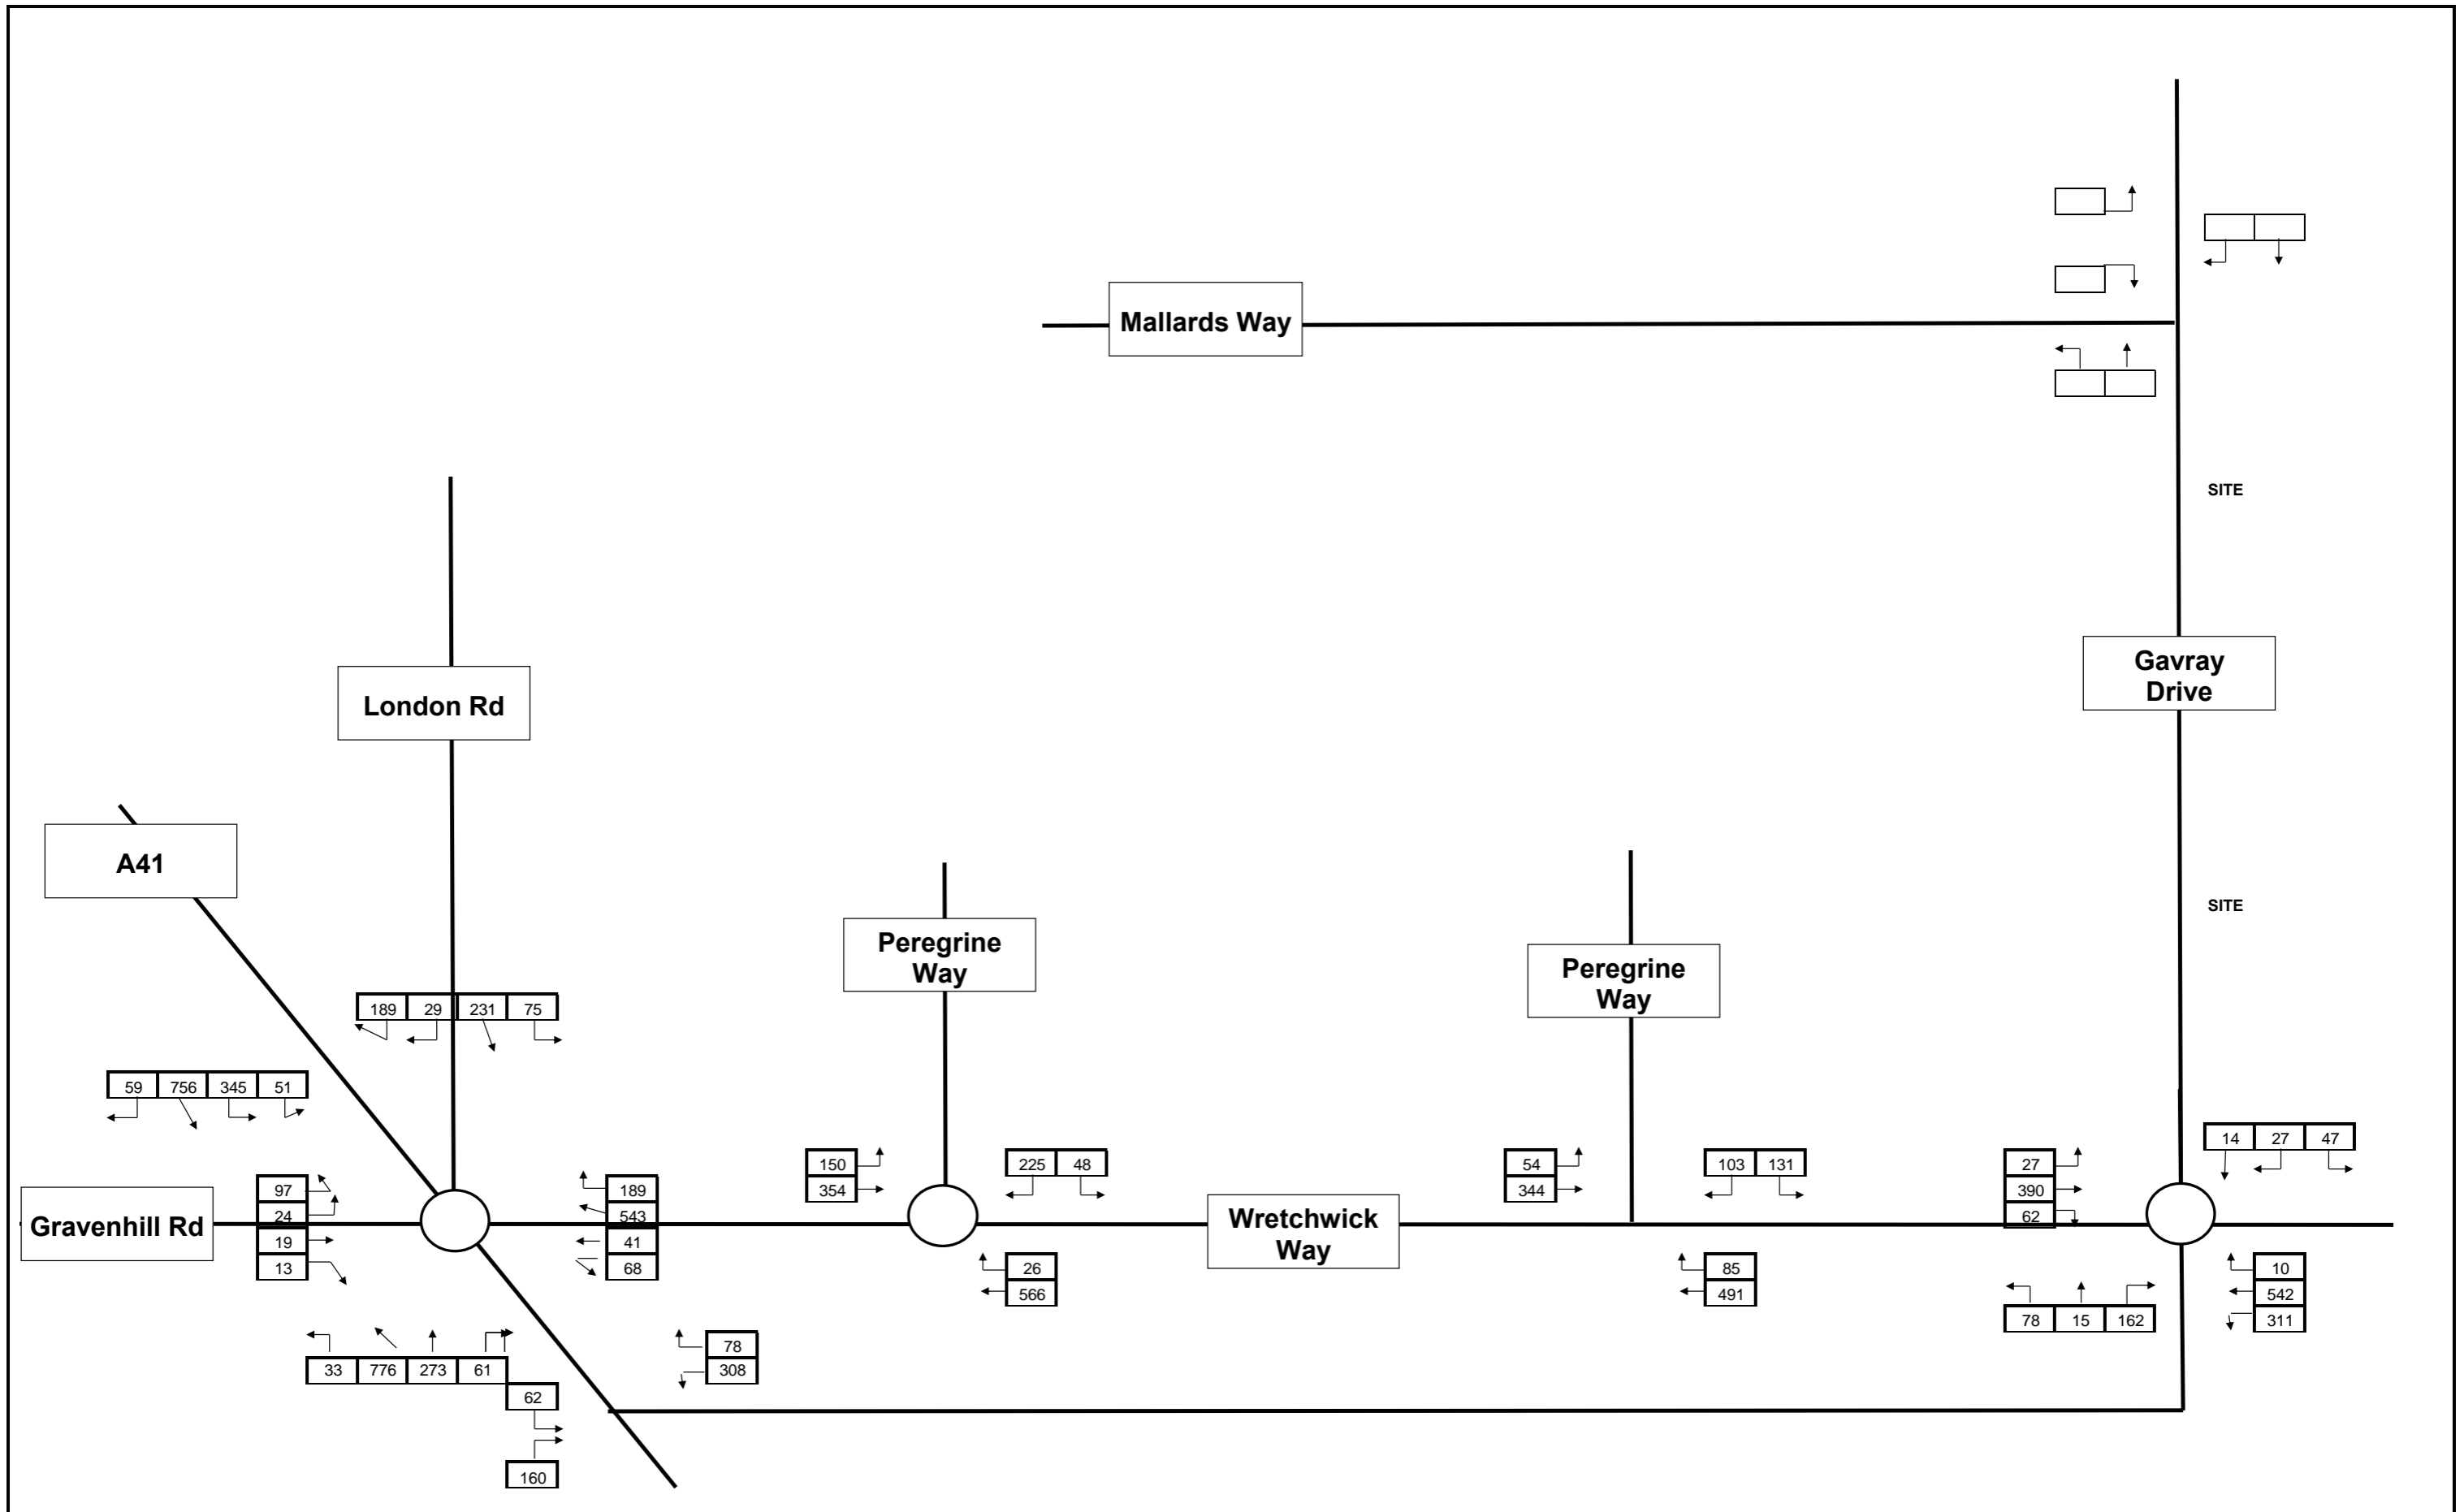

Notes

| | | | | | |
|----------------|---|-------------|--------------------------|---------|-------------------|
| Job Title: | GAVRAY DRIVE, BICESTER | Drawing No: | FIGURE 7.11 | Job No: | 14-133 |
| Drawing Title: | AM Peak 2020 + Committed Development to 2020 With South East Bicester: Baseline Scenario | Client: | GALLAGHER ESTATES | Date: | 13/10/2014 |


Elizabeth House - 39 York Road London - SE1 7NQ
 T:020 8620 2444 F:020 86201168
 E:enquiries@odysseymarkides.com W:www.odysseymarkides.com

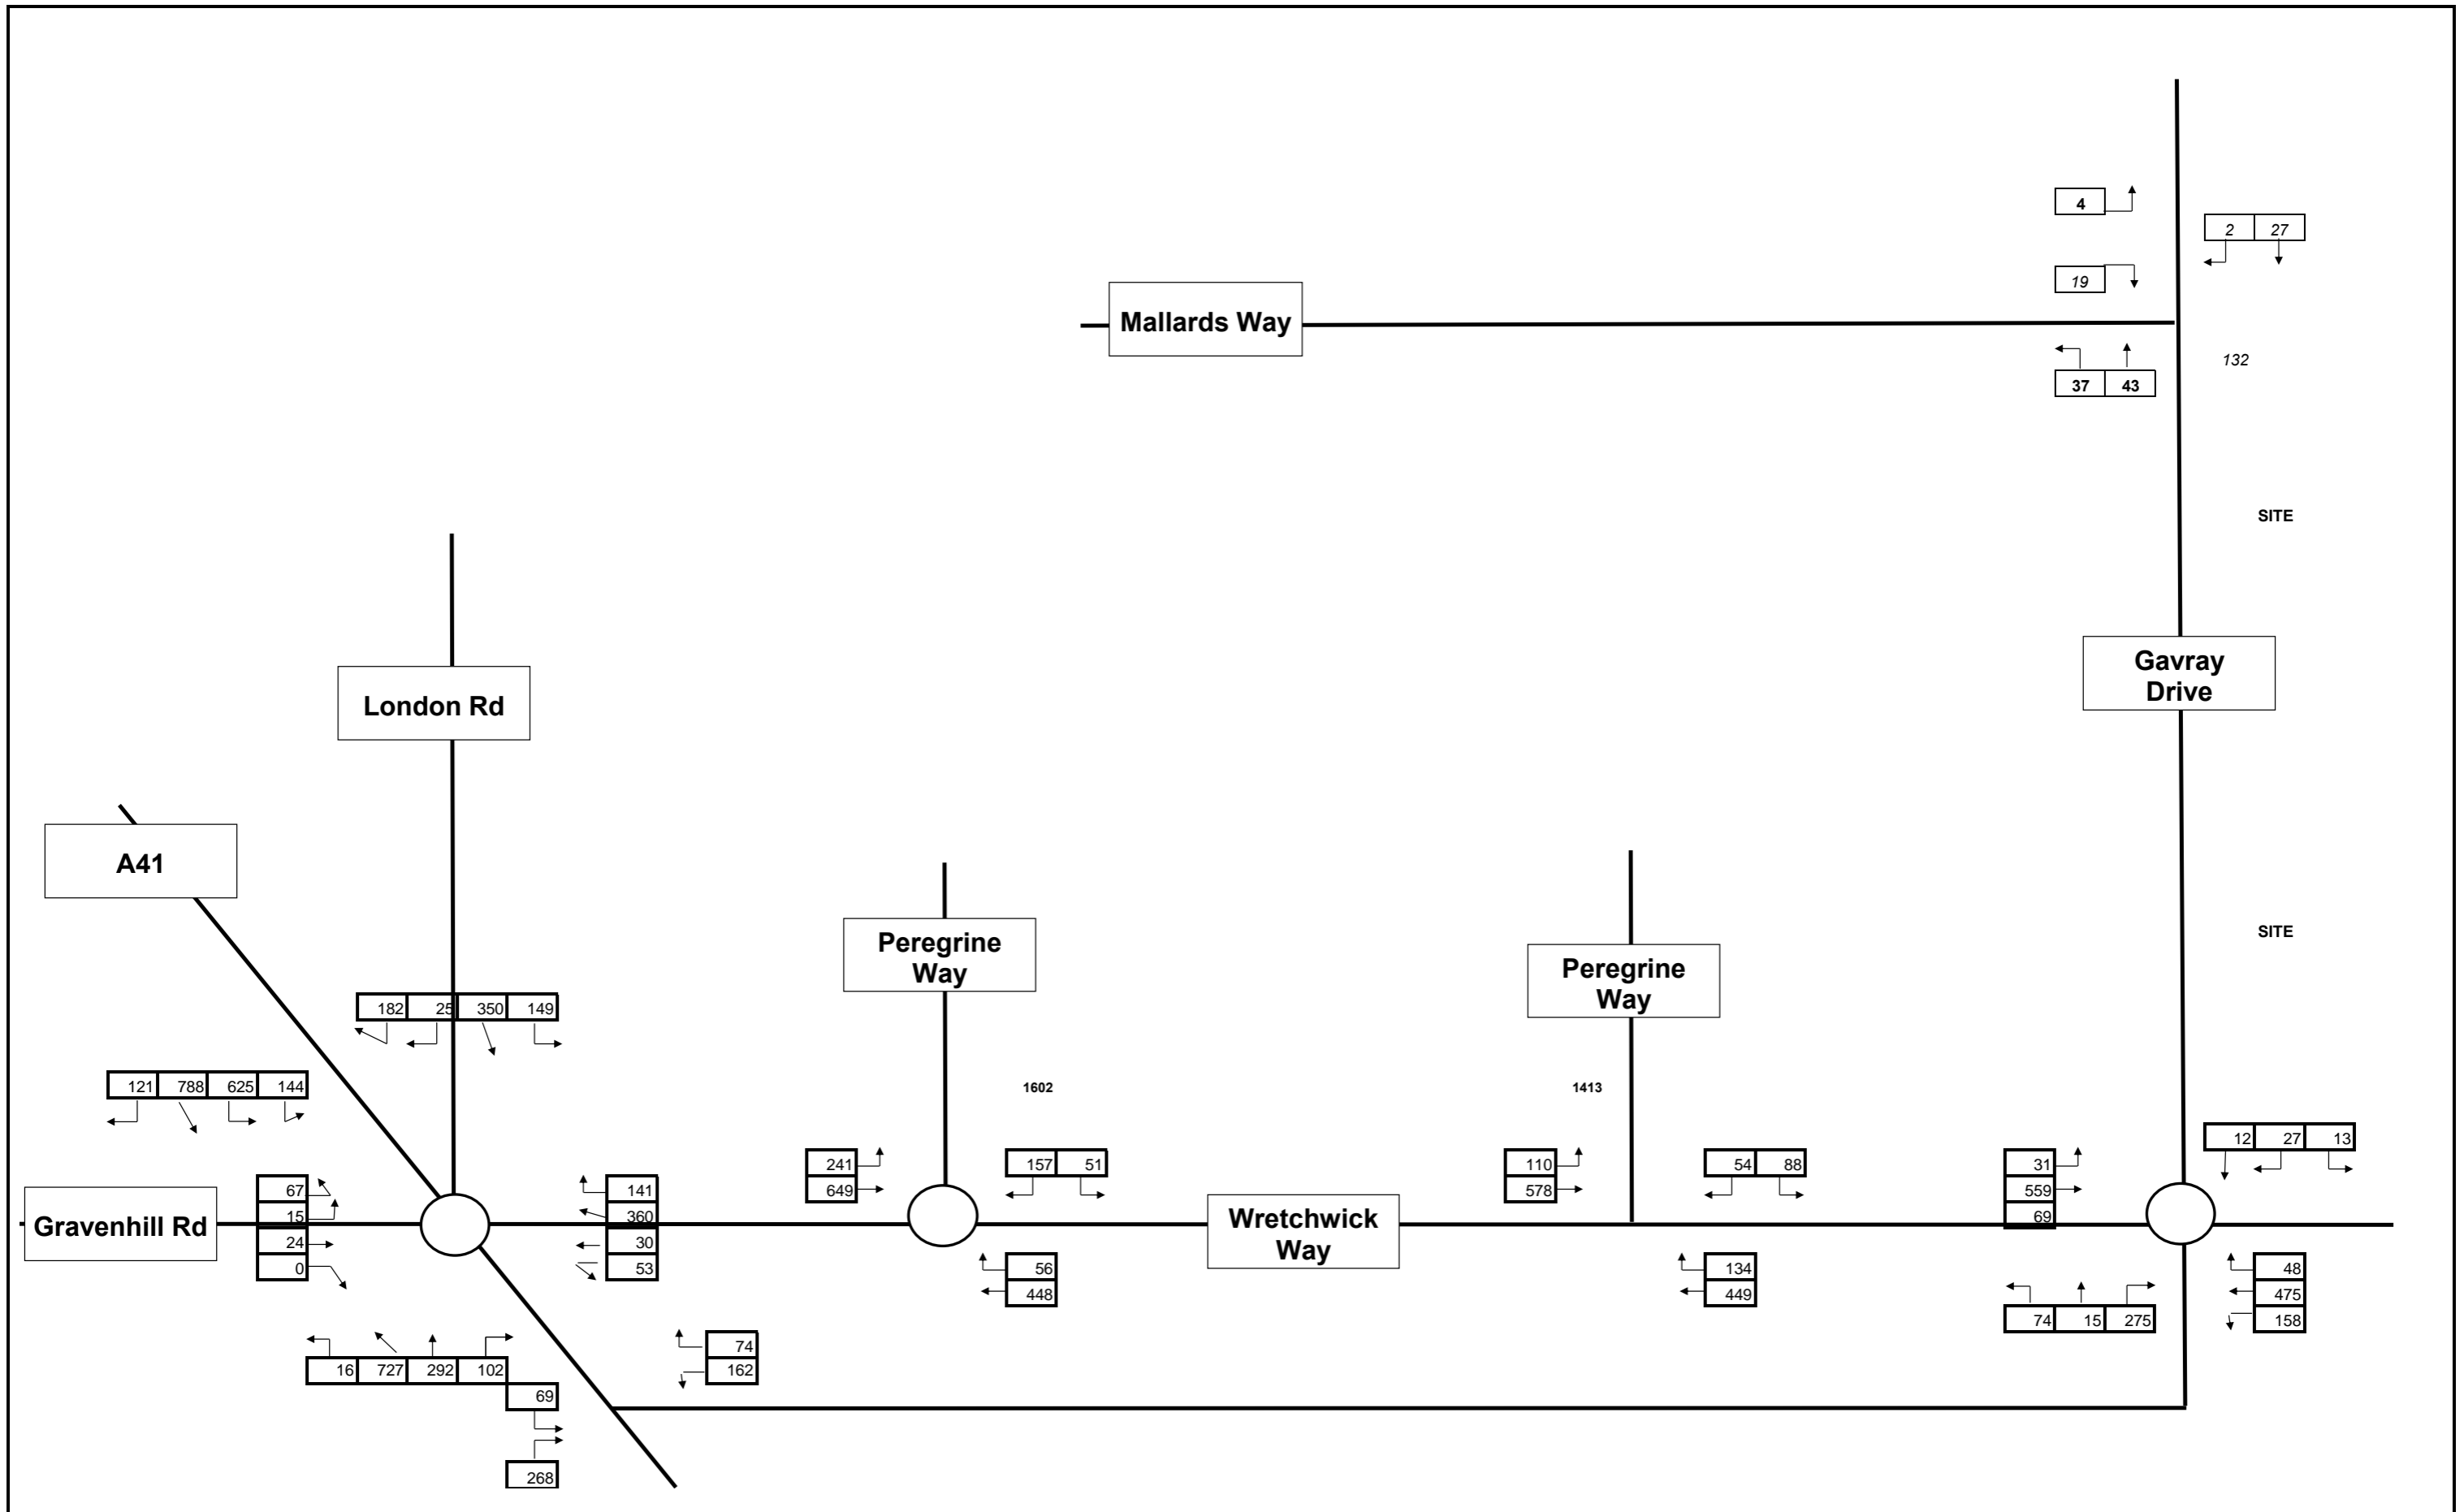

Notes

| | | |
|---|-------------------------------------|----------------------------|
| Job Title: GAVRAY DRIVE, BICESTER | Drawing No: FIGURE 7-12 | Job No: 14-133 |
| Drawing Title: PM Peak 2020 + Committed Development to 2020 With South East Bicester: Baseline Scenario | Client: GALLAGHER ESTATES | Date: 13/10/2014 |

Elizabeth House - 39 York Road London - SE1 7NQ
 T:020 8620 2444 F:020 86201168
 E:enquiries@odysseymarkides.com W:www.odysseymarkides.com

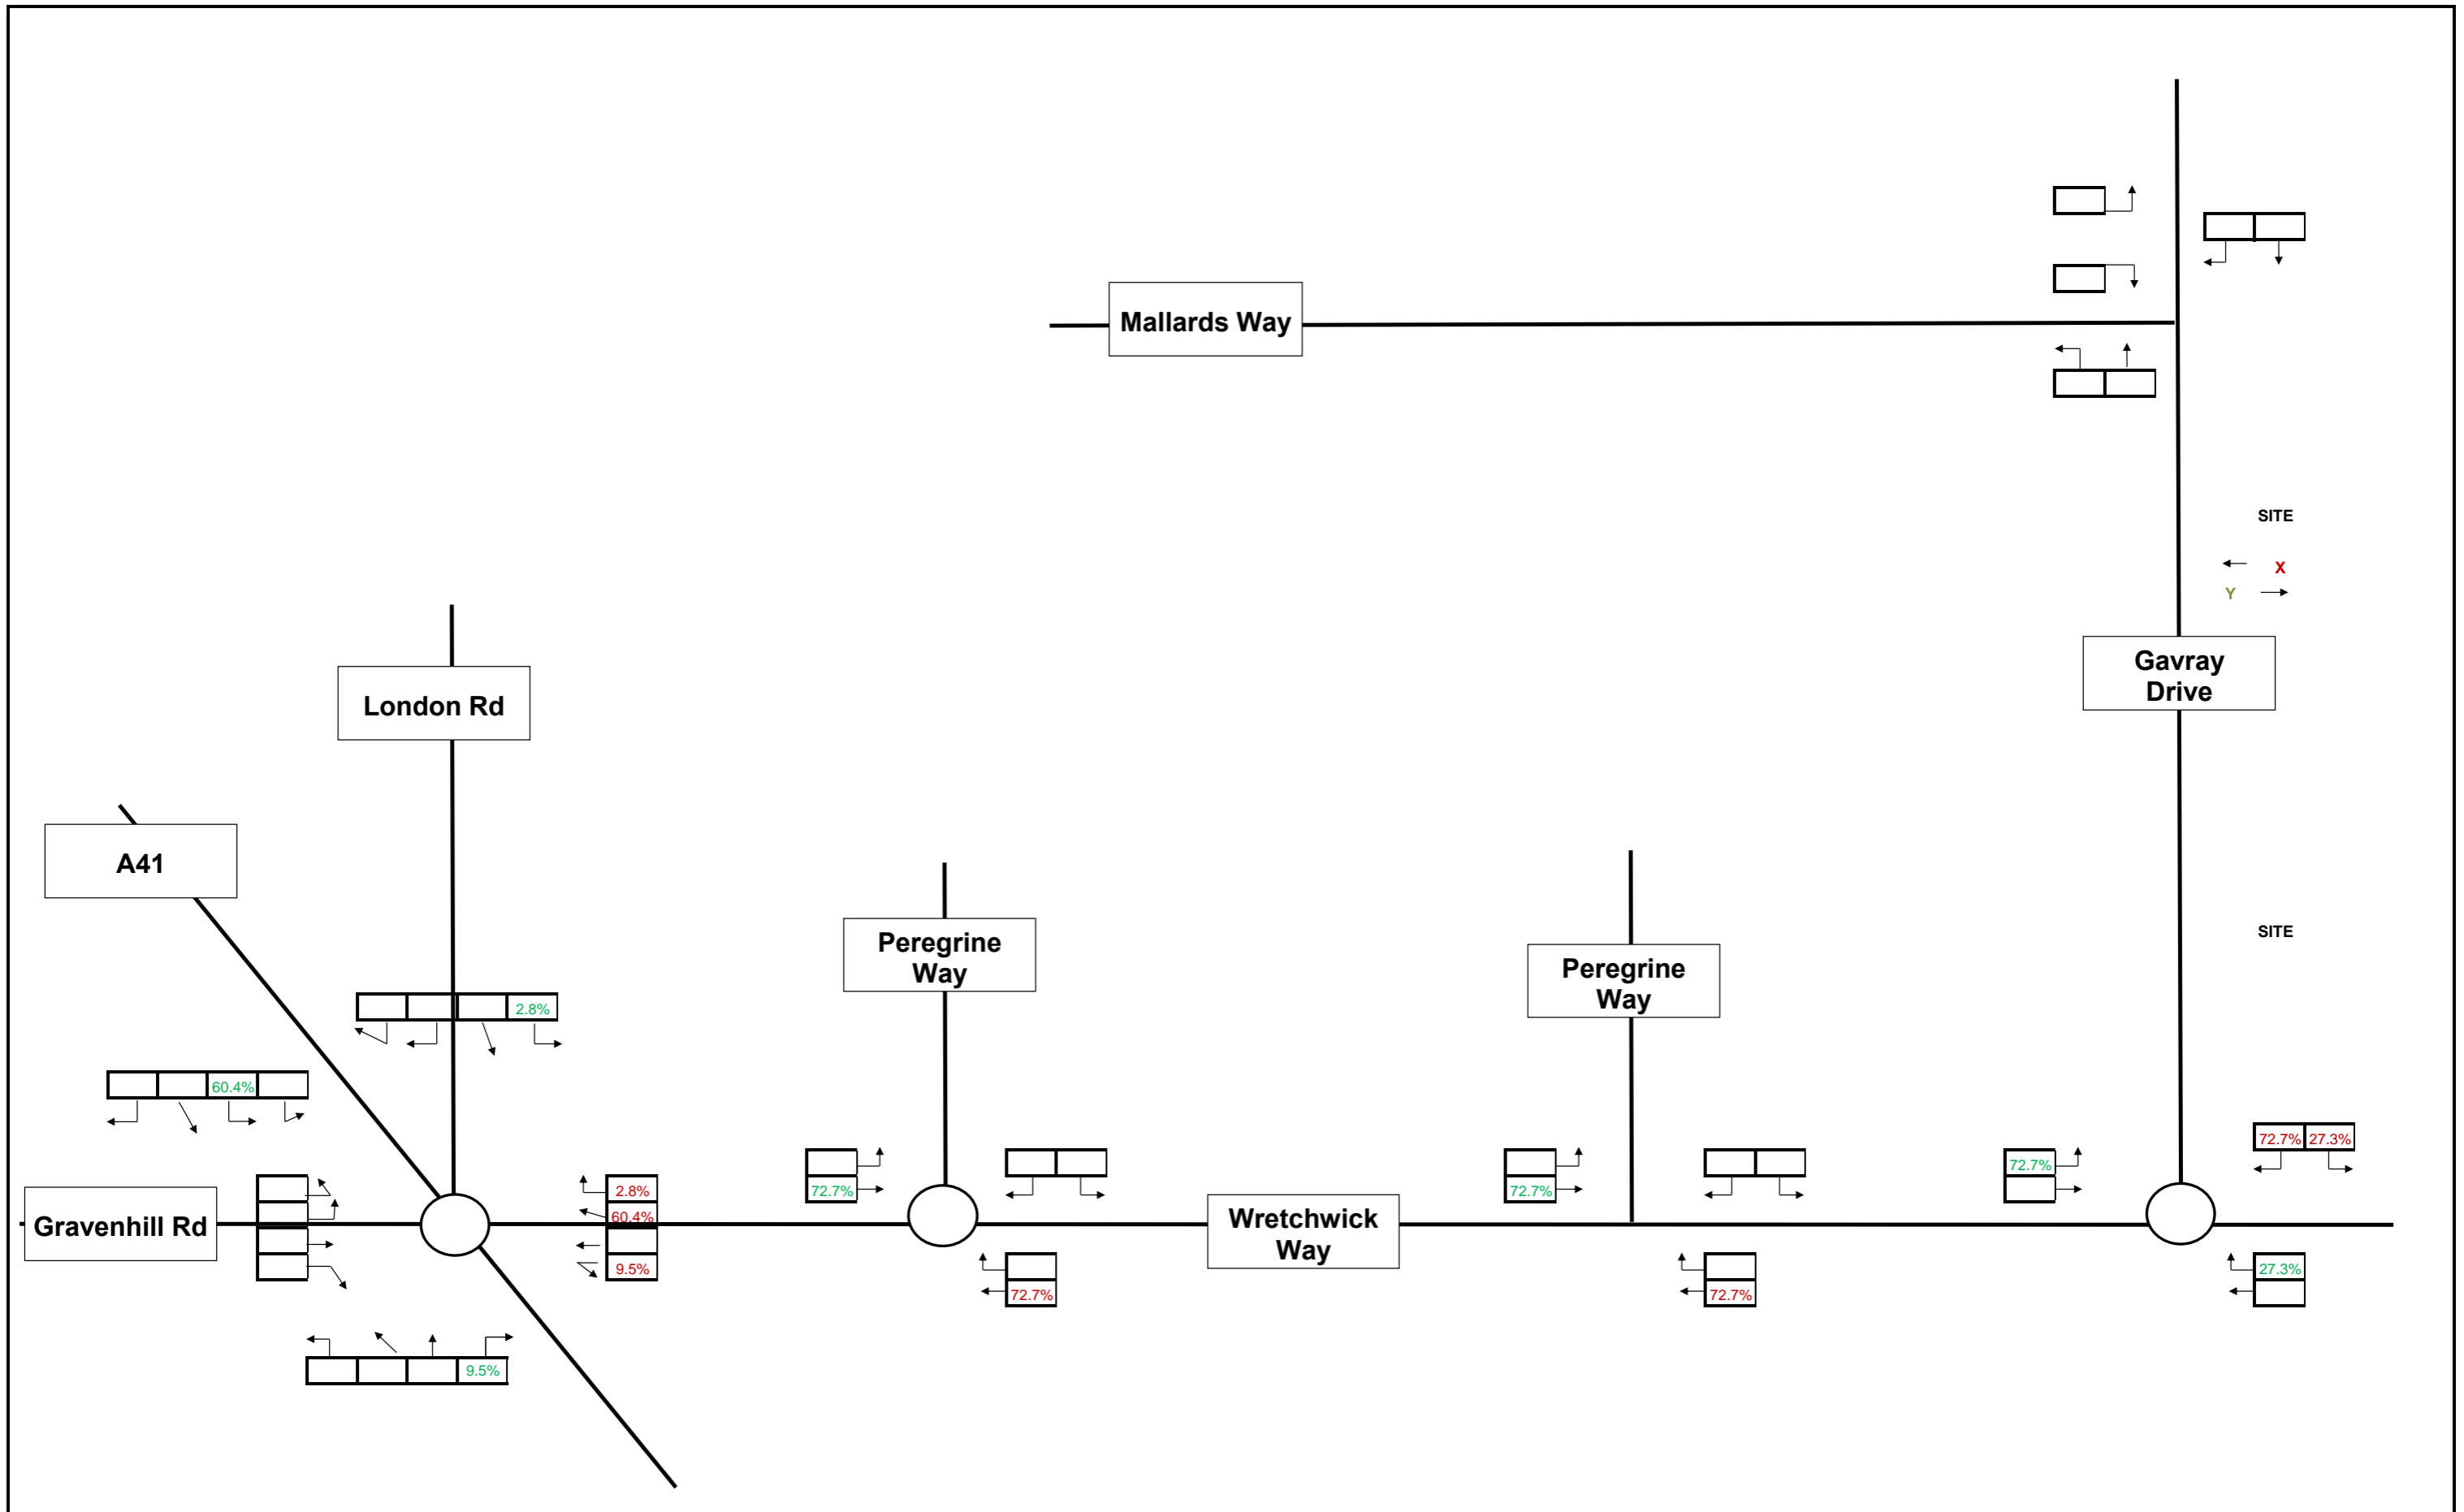


Notes

| | | | | | |
|----------------|-------------------------------|-------------|--------------------------|---------|-------------------|
| Job Title: | GAVRAY DRIVE, BICESTER | Drawing No: | FIGURE 8-1 | Job No: | 14-033 |
| Drawing Title: | DISTRIBUTION PROFILE | Client: | GALLAGHER ESTATES | Date: | 13/10/2014 |

Odyssey
Markides


Elizabeth House - 39 York Road T:020 8620 2444 E:enquiries@odysseymarkides.com
London - SE1 7NQ F:020 86201168 W:www.odysseymarkides.com

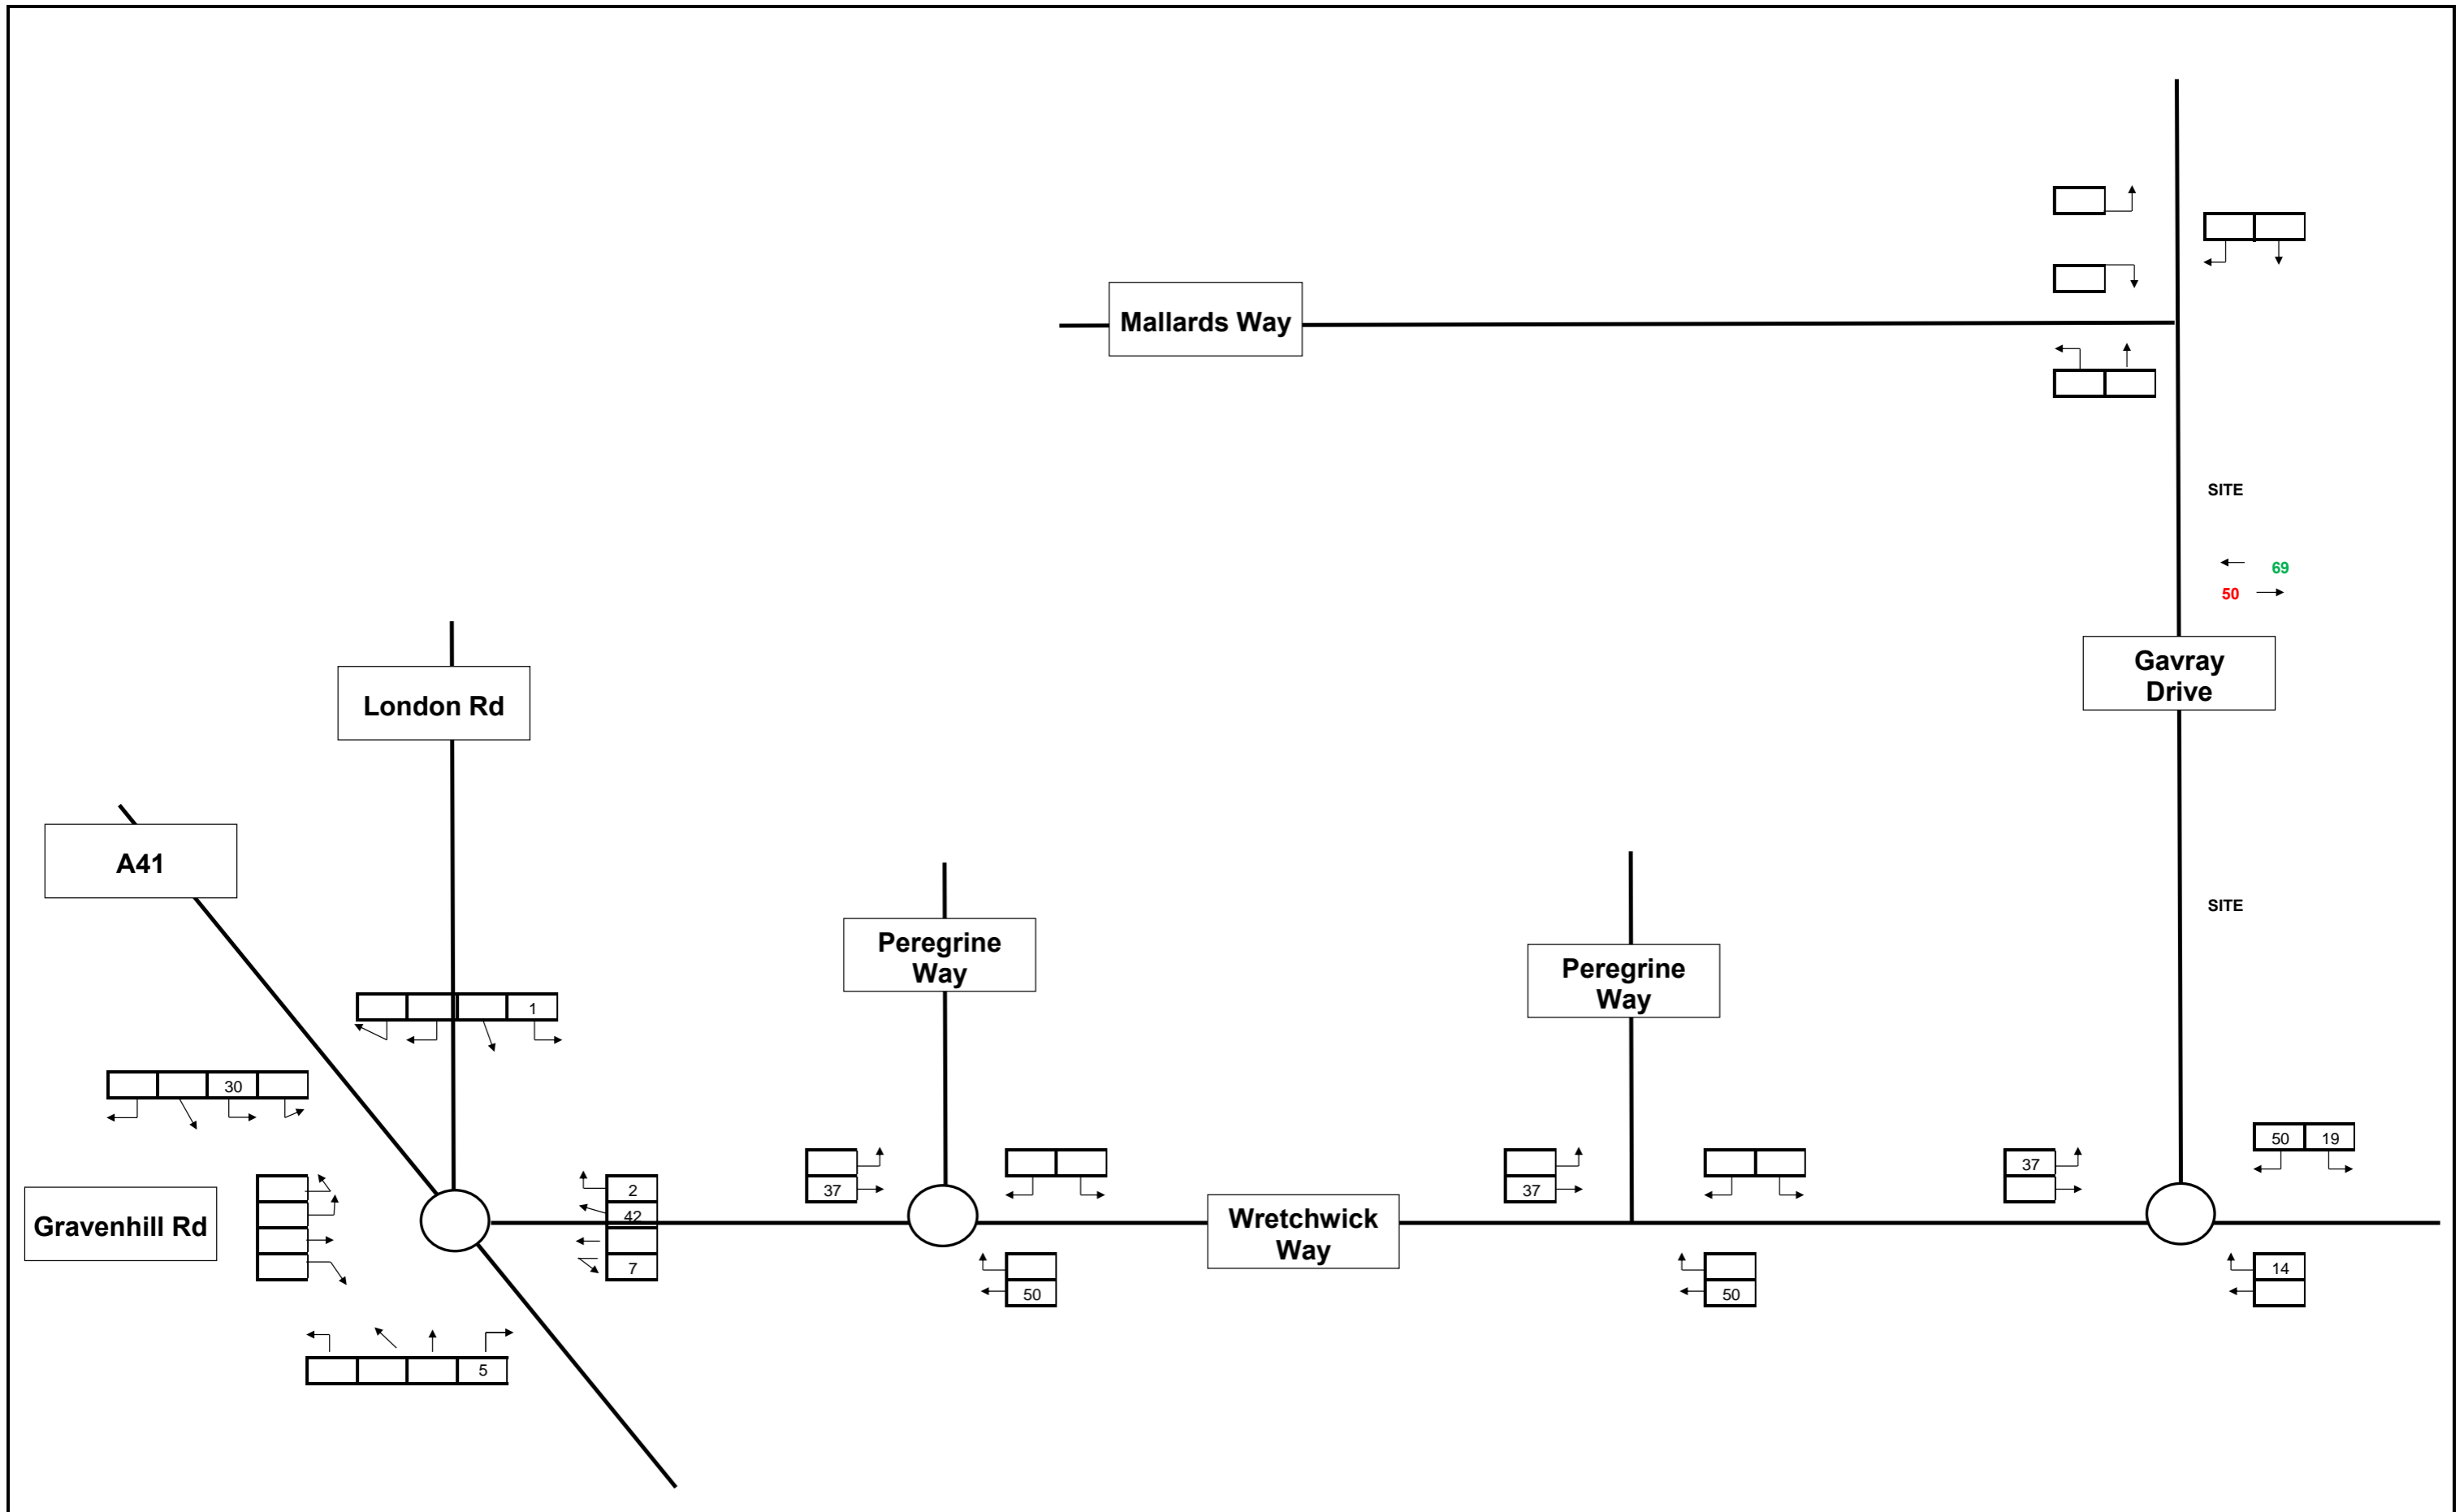

Notes

| | | | | | |
|----------------|--------------------------------|-------------|--------------------------|---------|-------------------|
| Job Title: | GAVRAY DRIVE, BICESTER | Drawing No: | FIGURE 8-2 | Job No: | 14-133 |
| Drawing Title: | AM PEAK TRIP GENERATION | Client: | GALLAGHER ESTATES | Date: | 13/10/2014 |


Elizabeth House - 39 York Road T:020 8620 2444 E:enquiries@odysseymarkides.com
 London - SE1 7NQ F:020 86201168 W:www.odysseymarkides.com

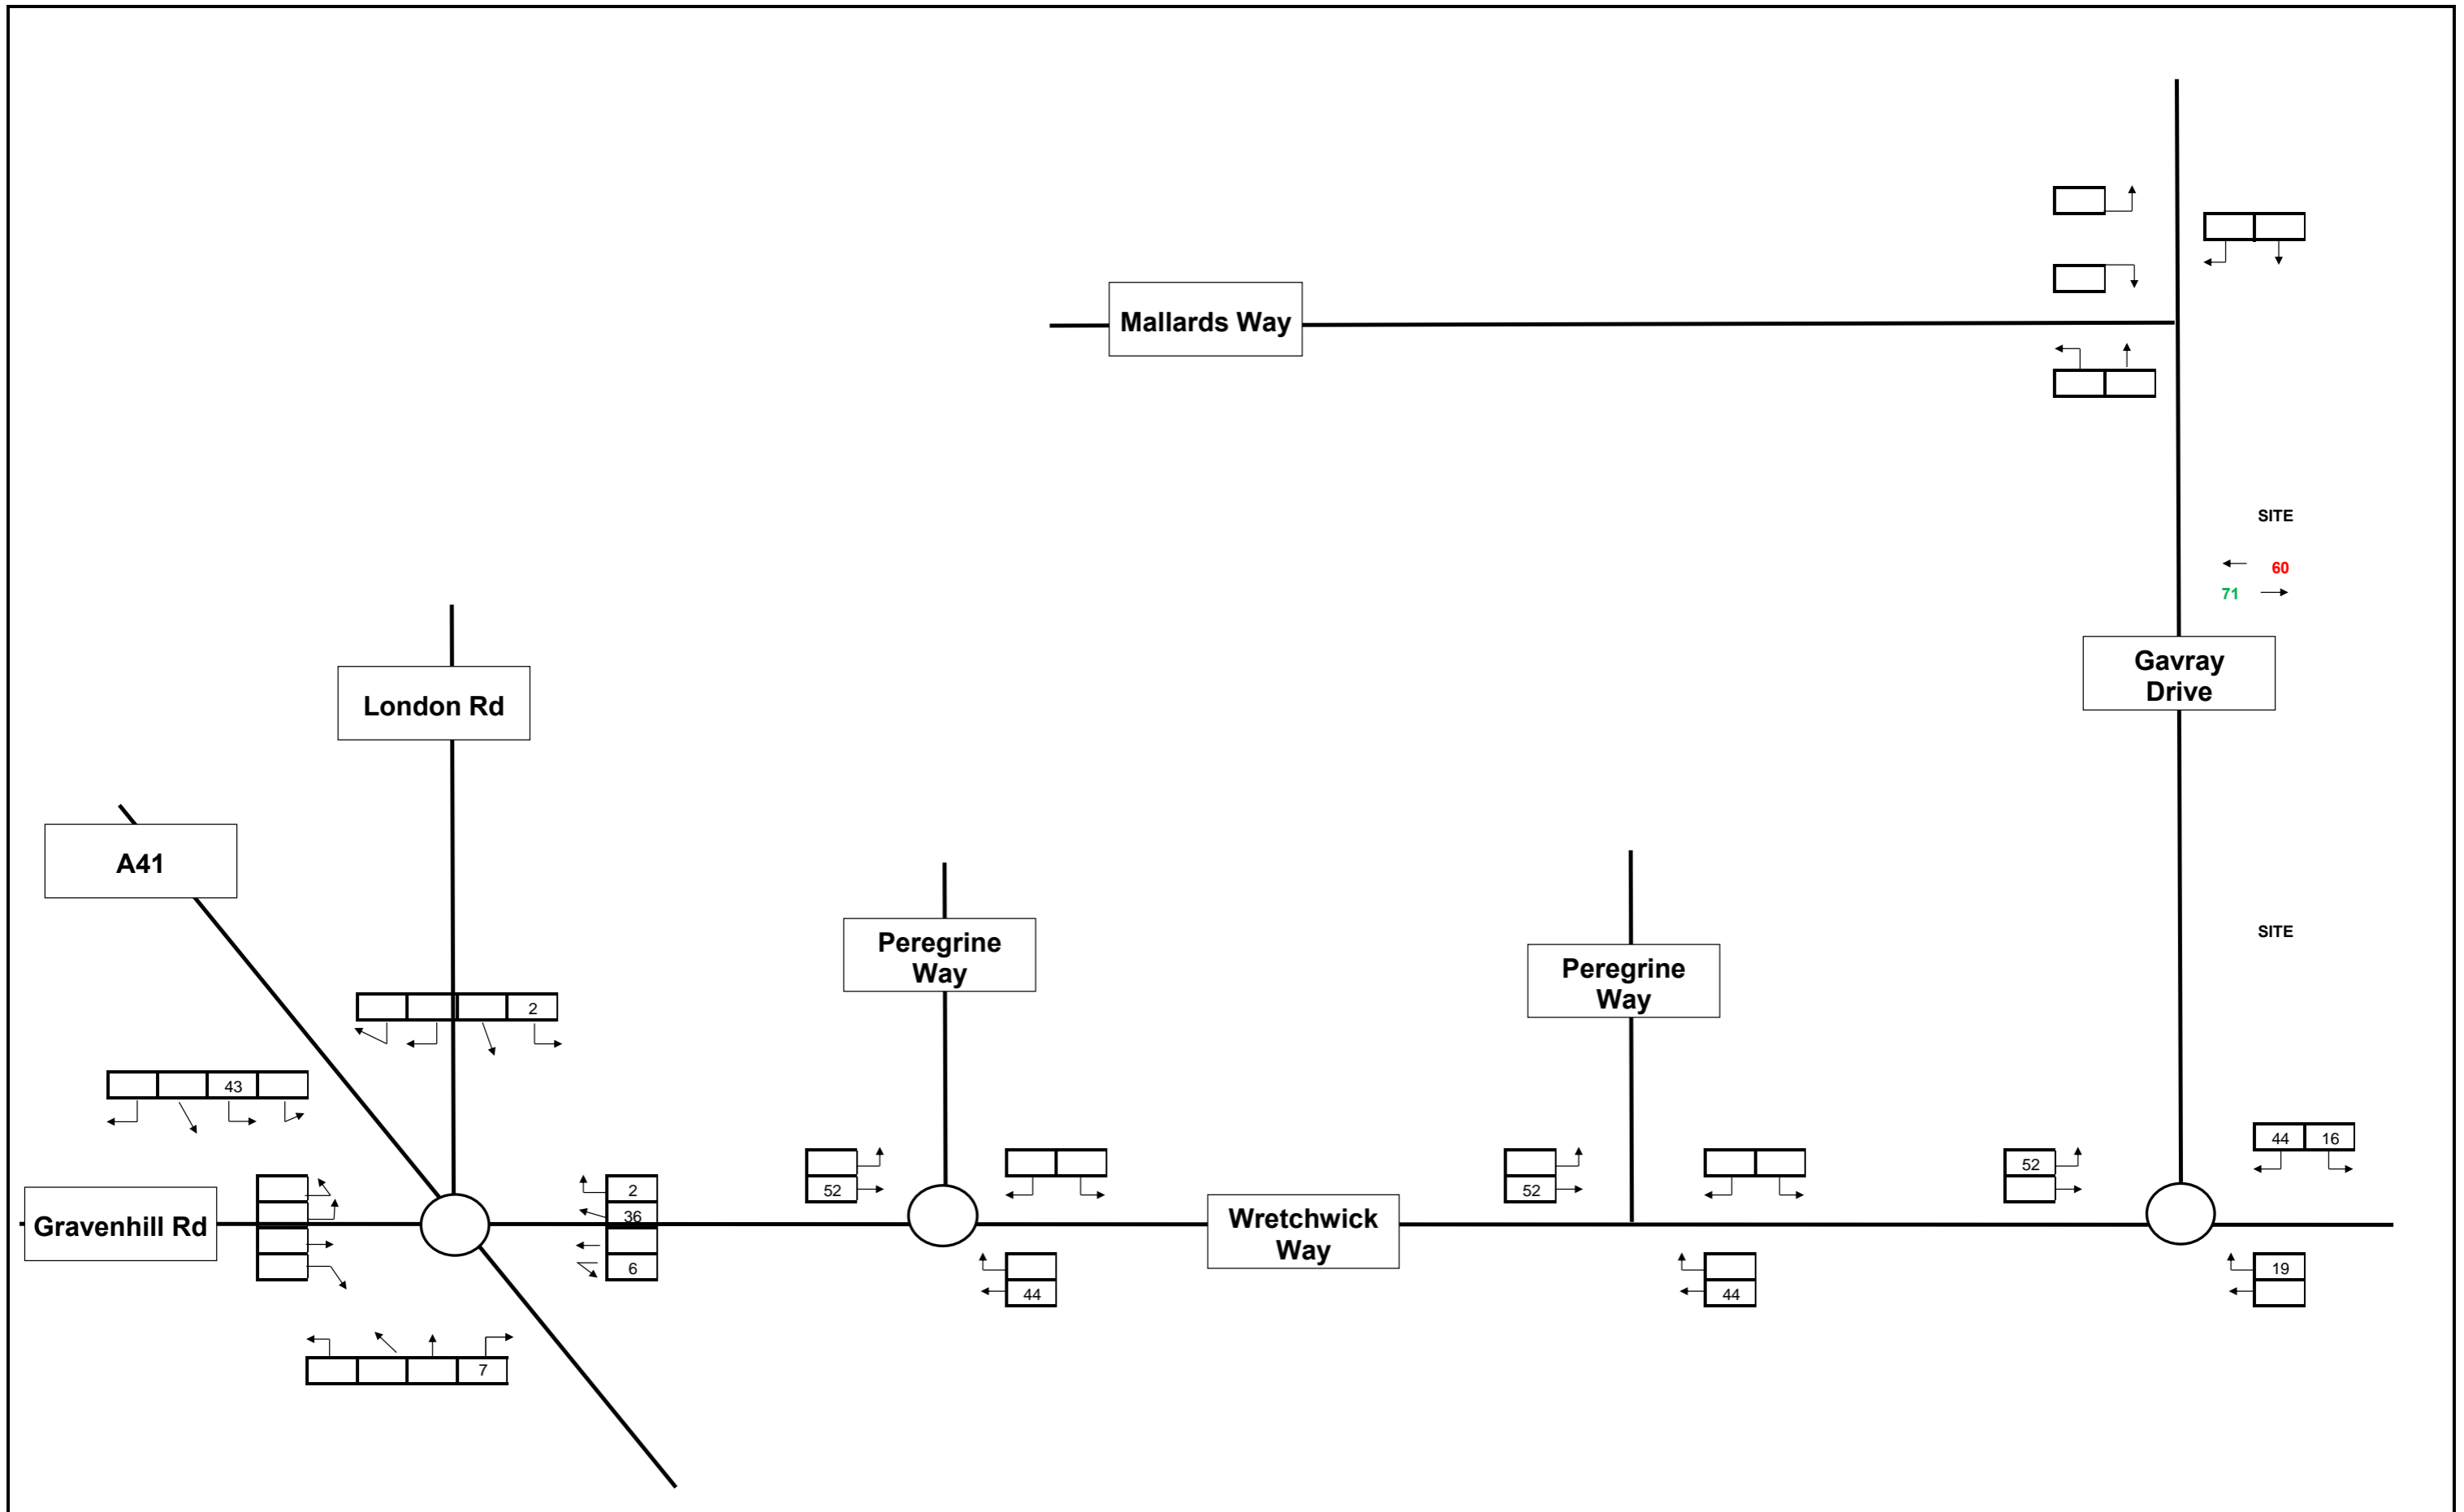

Notes

| | | | | | |
|----------------|--------------------------------|-------------|--------------------------|---------|-------------------|
| Job Title: | GAVRAY DRIVE, BICESTER | Drawing No: | FIGURE 8-3 | Job No: | 14-033 |
| Drawing Title: | PM PEAK TRIP GENERATION | Client: | GALLAGHER ESTATES | Date: | 13/10/2014 |


Elizabeth House - 39 York Road London - SE1 7NQ
 T:020 8620 2444 F:020 86201168
 E:enquiries@odysseymarkides.com W:www.odysseymarkides.com

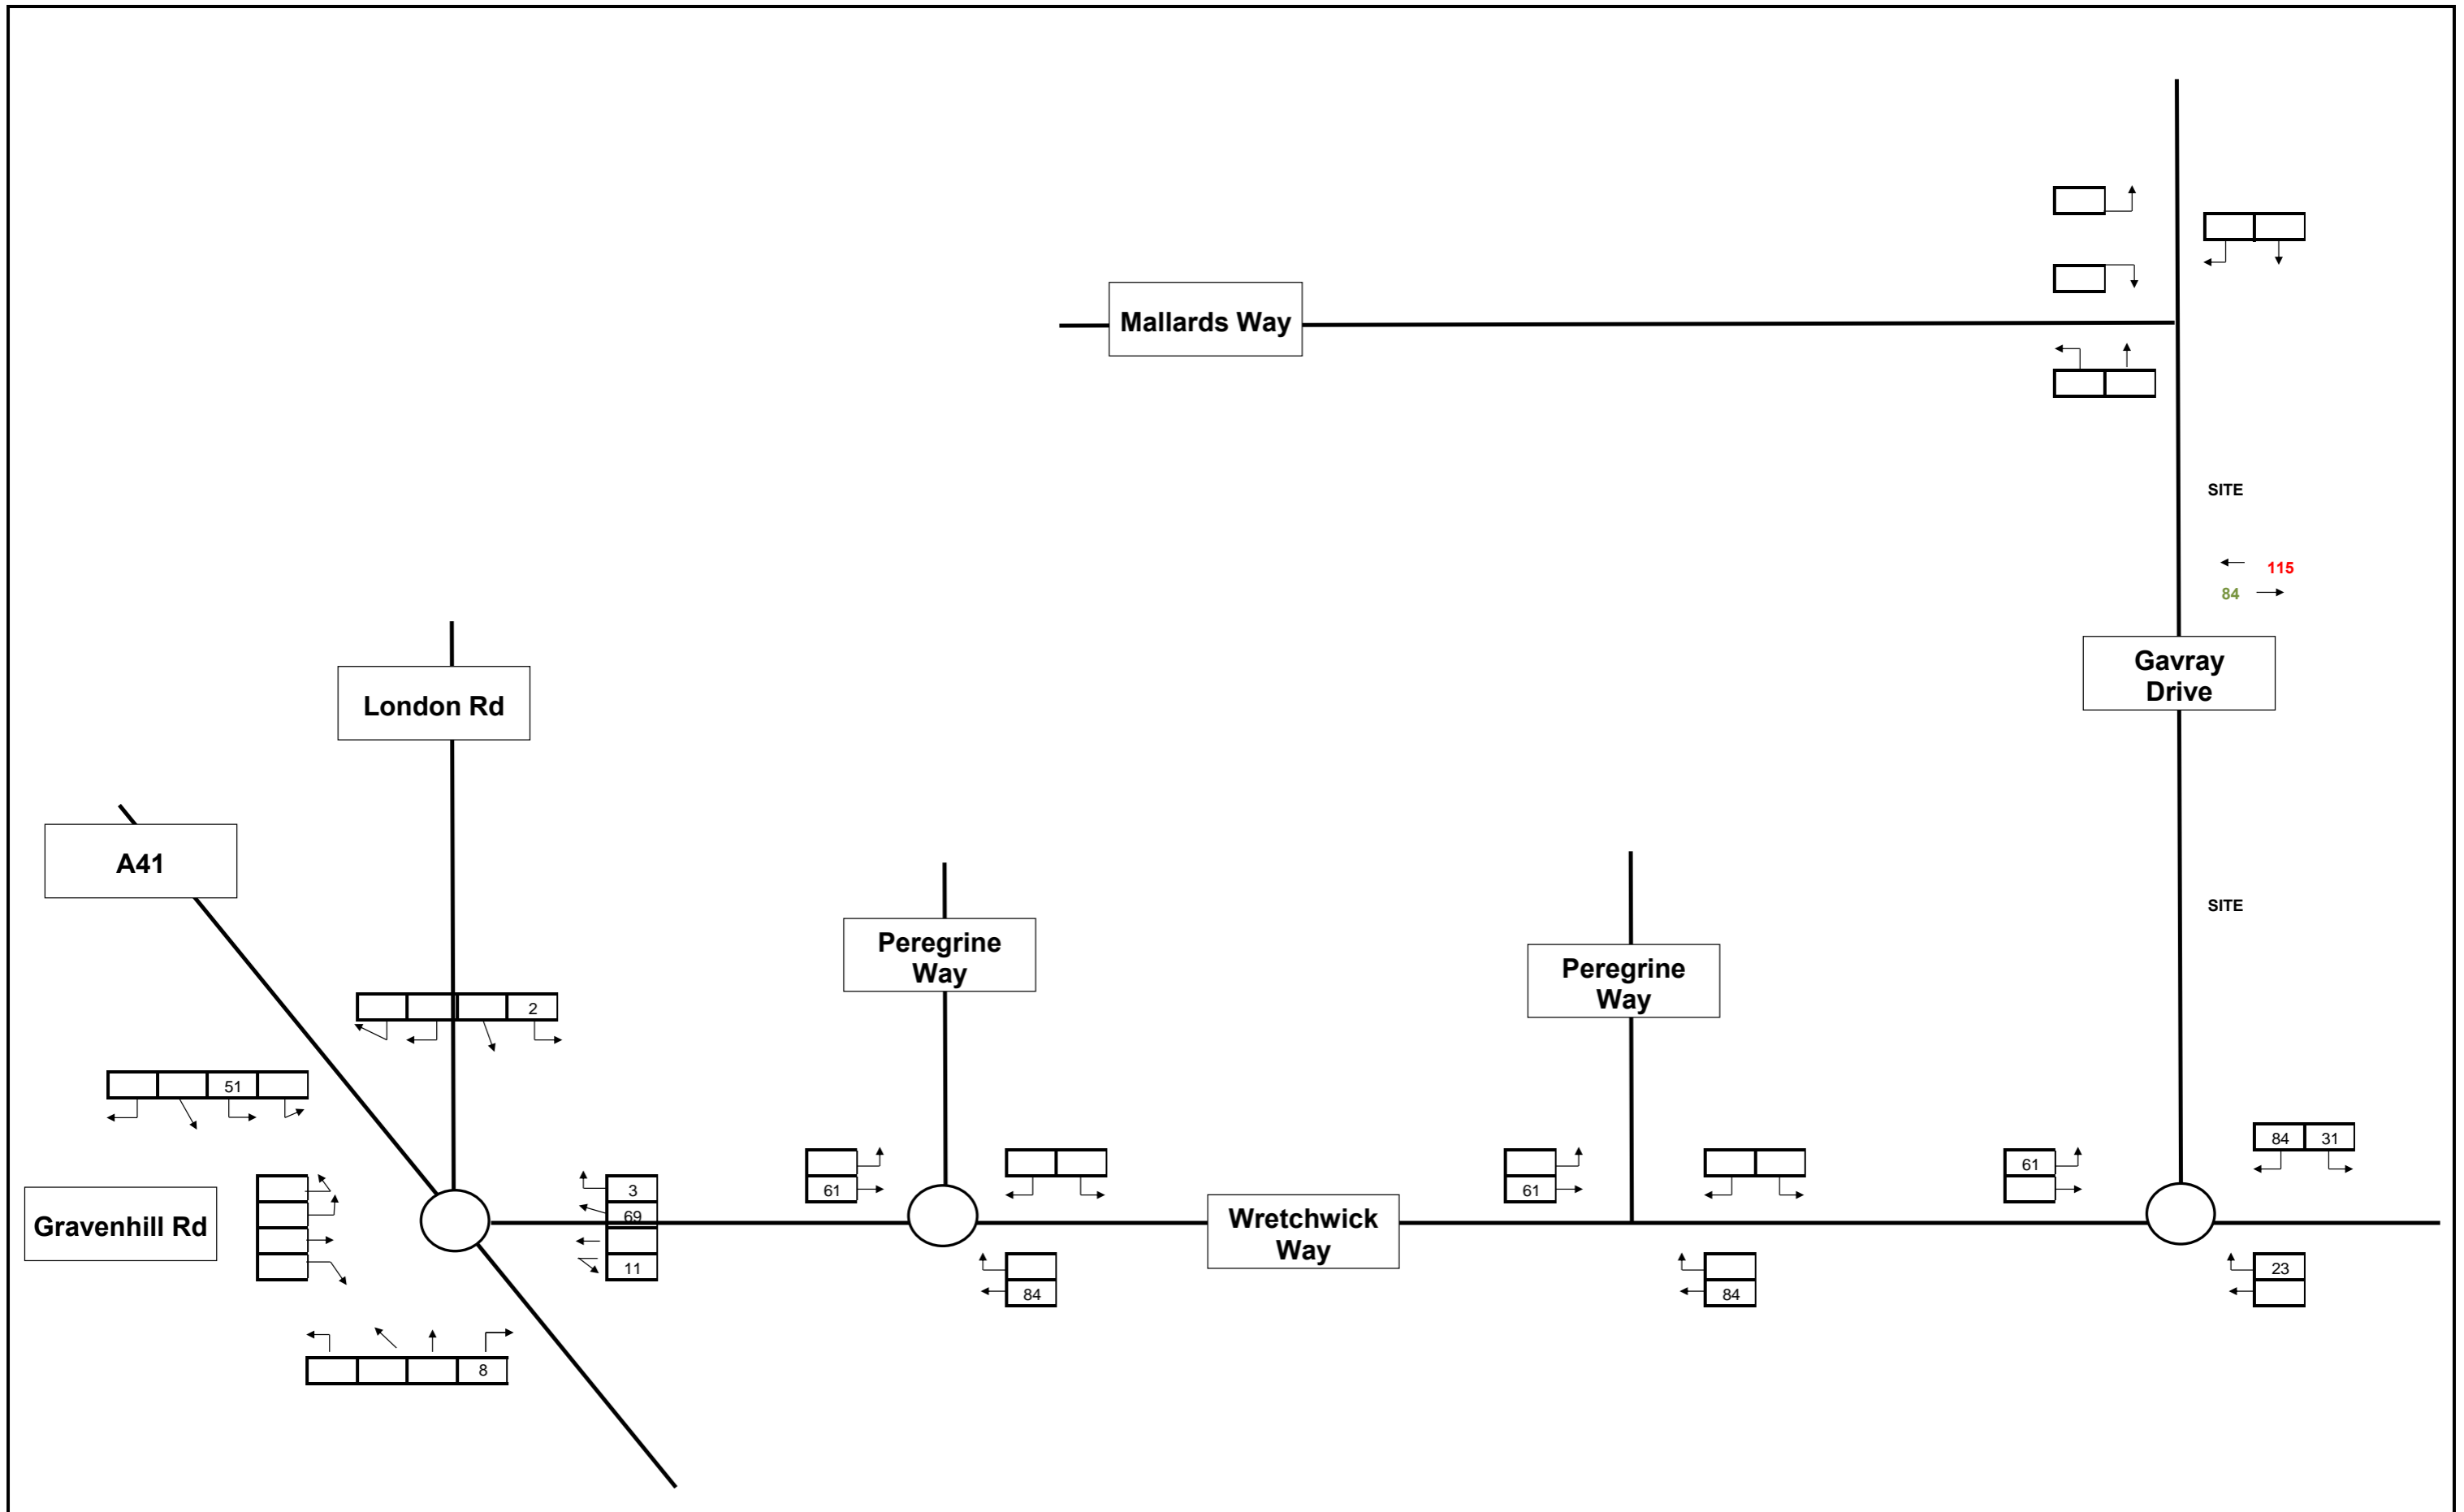

Notes

| | | | | | |
|----------------|---|-------------|--------------------------|---------|-------------------|
| Job Title: | GAVRAY DRIVE, BICESTER | Drawing No: | FIGURE 8-4 | Job No: | 14-033 |
| Drawing Title: | AM PEAK TRIP GENERATION WIDER SITE FULL ALLOCATION | Client: | GALLAGHER ESTATES | Date: | 13/10/2014 |

Elizabeth House - 39 York Road T:020 8620 2444 E:enquiries@odysseymarkides.com
 London - SE1 7NQ F:020 86201168 W:www.odysseymarkides.com

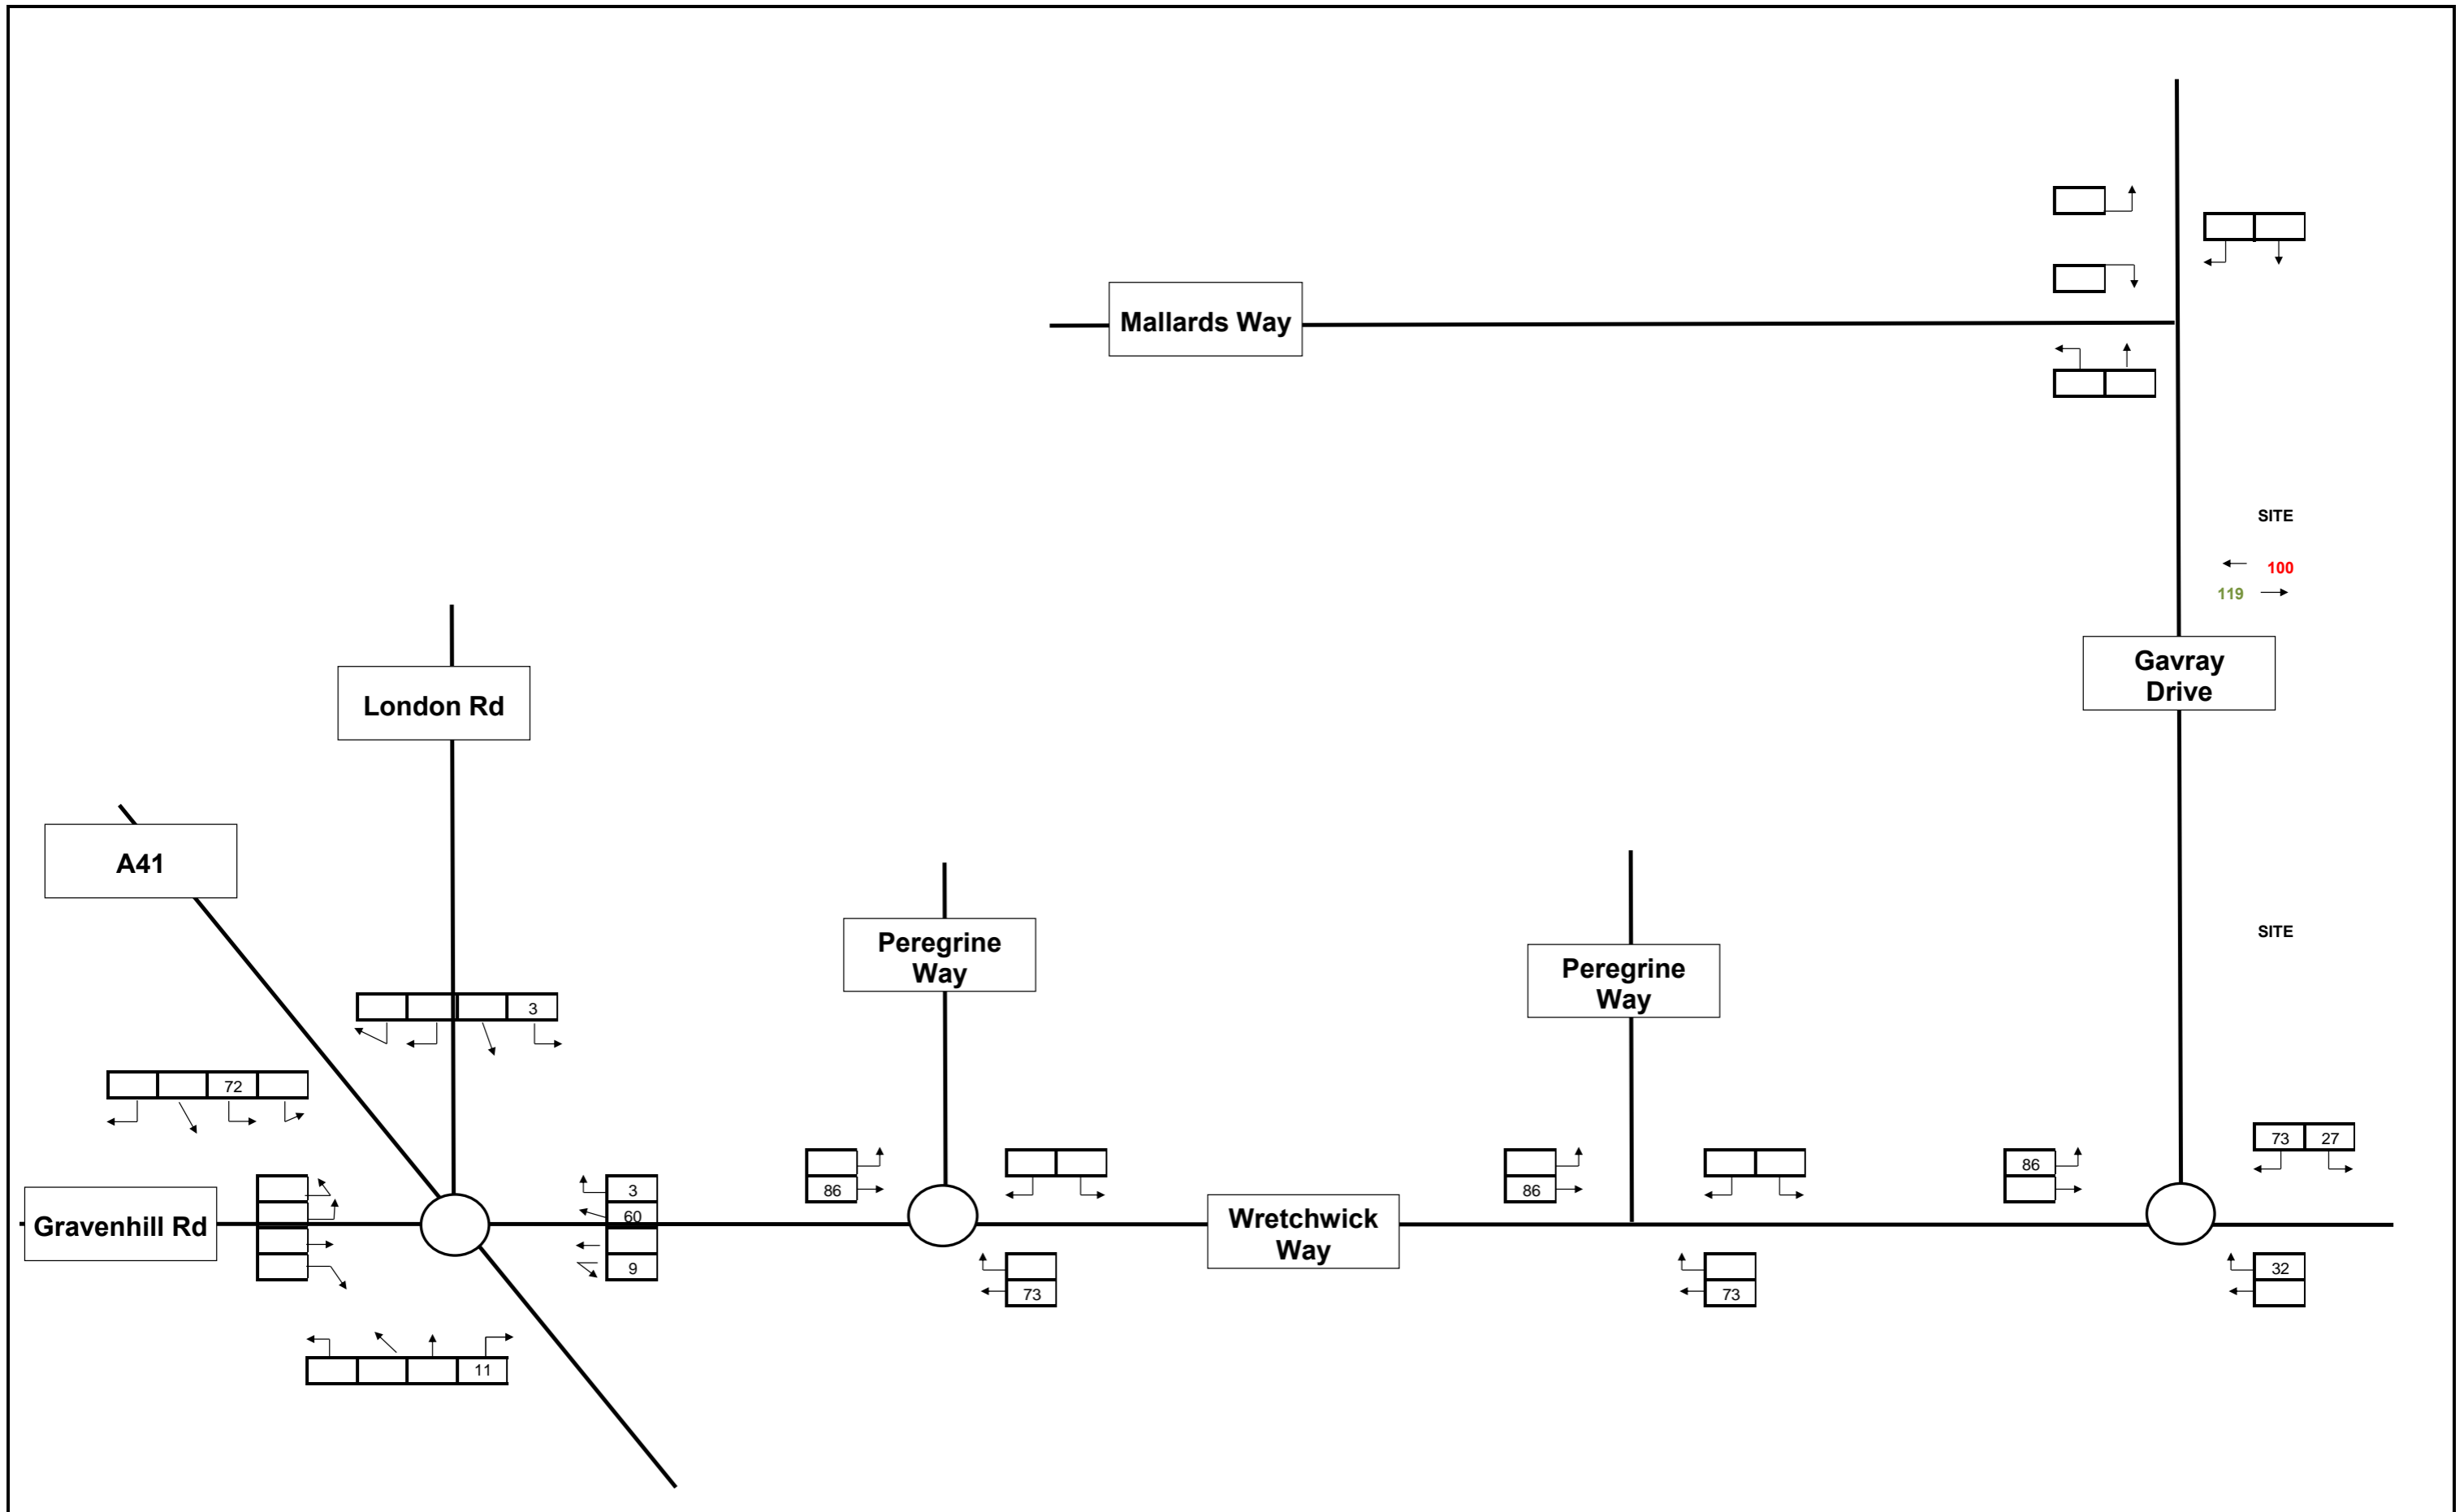

Notes

Job Title:
GAVRAY DRIVE, BICESTER

Drawing Title:
PM PEAK TRIP GENERATION WIDER SITE FULL ALLOCATION


Drawing No:
FIGURE 8-5

Client:
GALLAGHER ESTATES

Job No:
14-033

Date:
13/10/2014


Elizabeth House - 39 York Road T:020 8620 2444 E:enquiries@odysseymarkides.com
 London - SE1 7NQ F:020 86201168 W:www.odysseymarkides.com

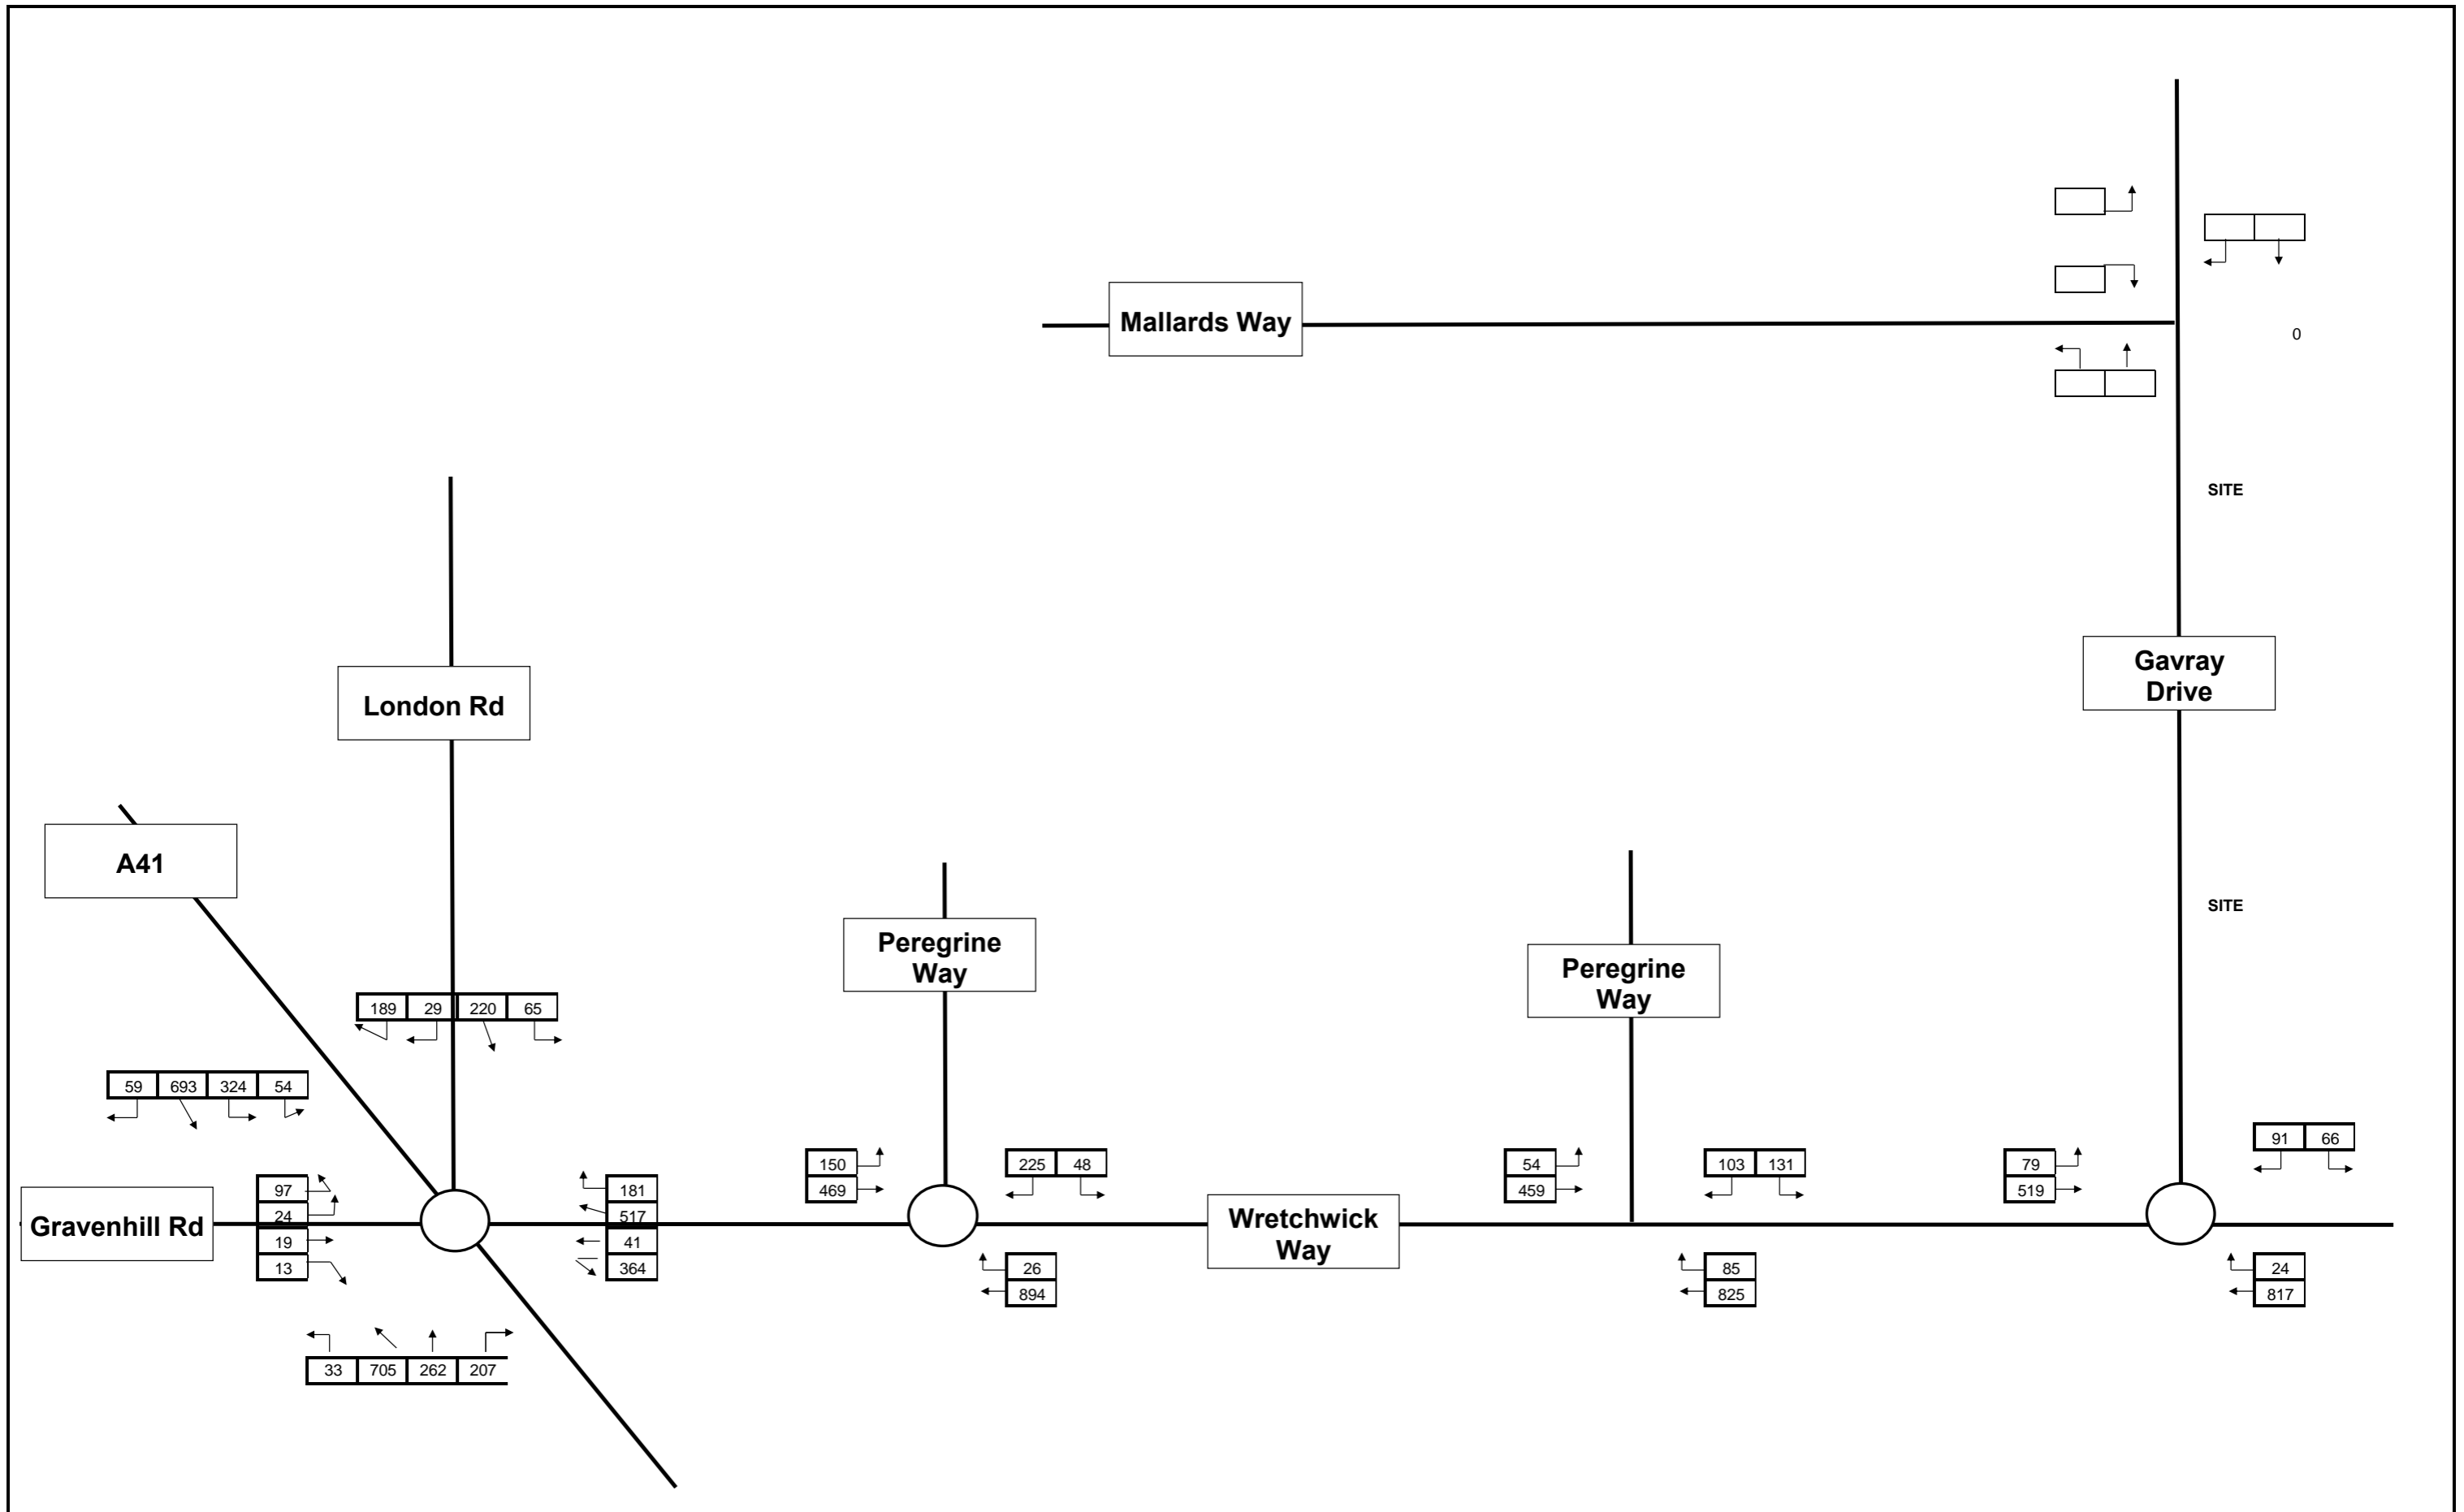

Notes

| | | | | | |
|----------------|--|-------------|--------------------------|---------|-------------------|
| Job Title: | GAVRAY DRIVE, BICESTER | Drawing No: | FIGURE 9-1 | Job No: | 14-133 |
| Drawing Title: | AM PEAK 2020 WITH DEVELOPMENT WITHOUT SOUTH EAST BICESTER | Client: | GALLAGHER ESTATES | Date: | 13/10/2014 |

Elizabeth House - 39 York Road London - SE1 7NQ
 T:020 8620 2444 F:020 86201168
 E:enquiries@odysseymarkides.com W:www.odysseymarkides.com

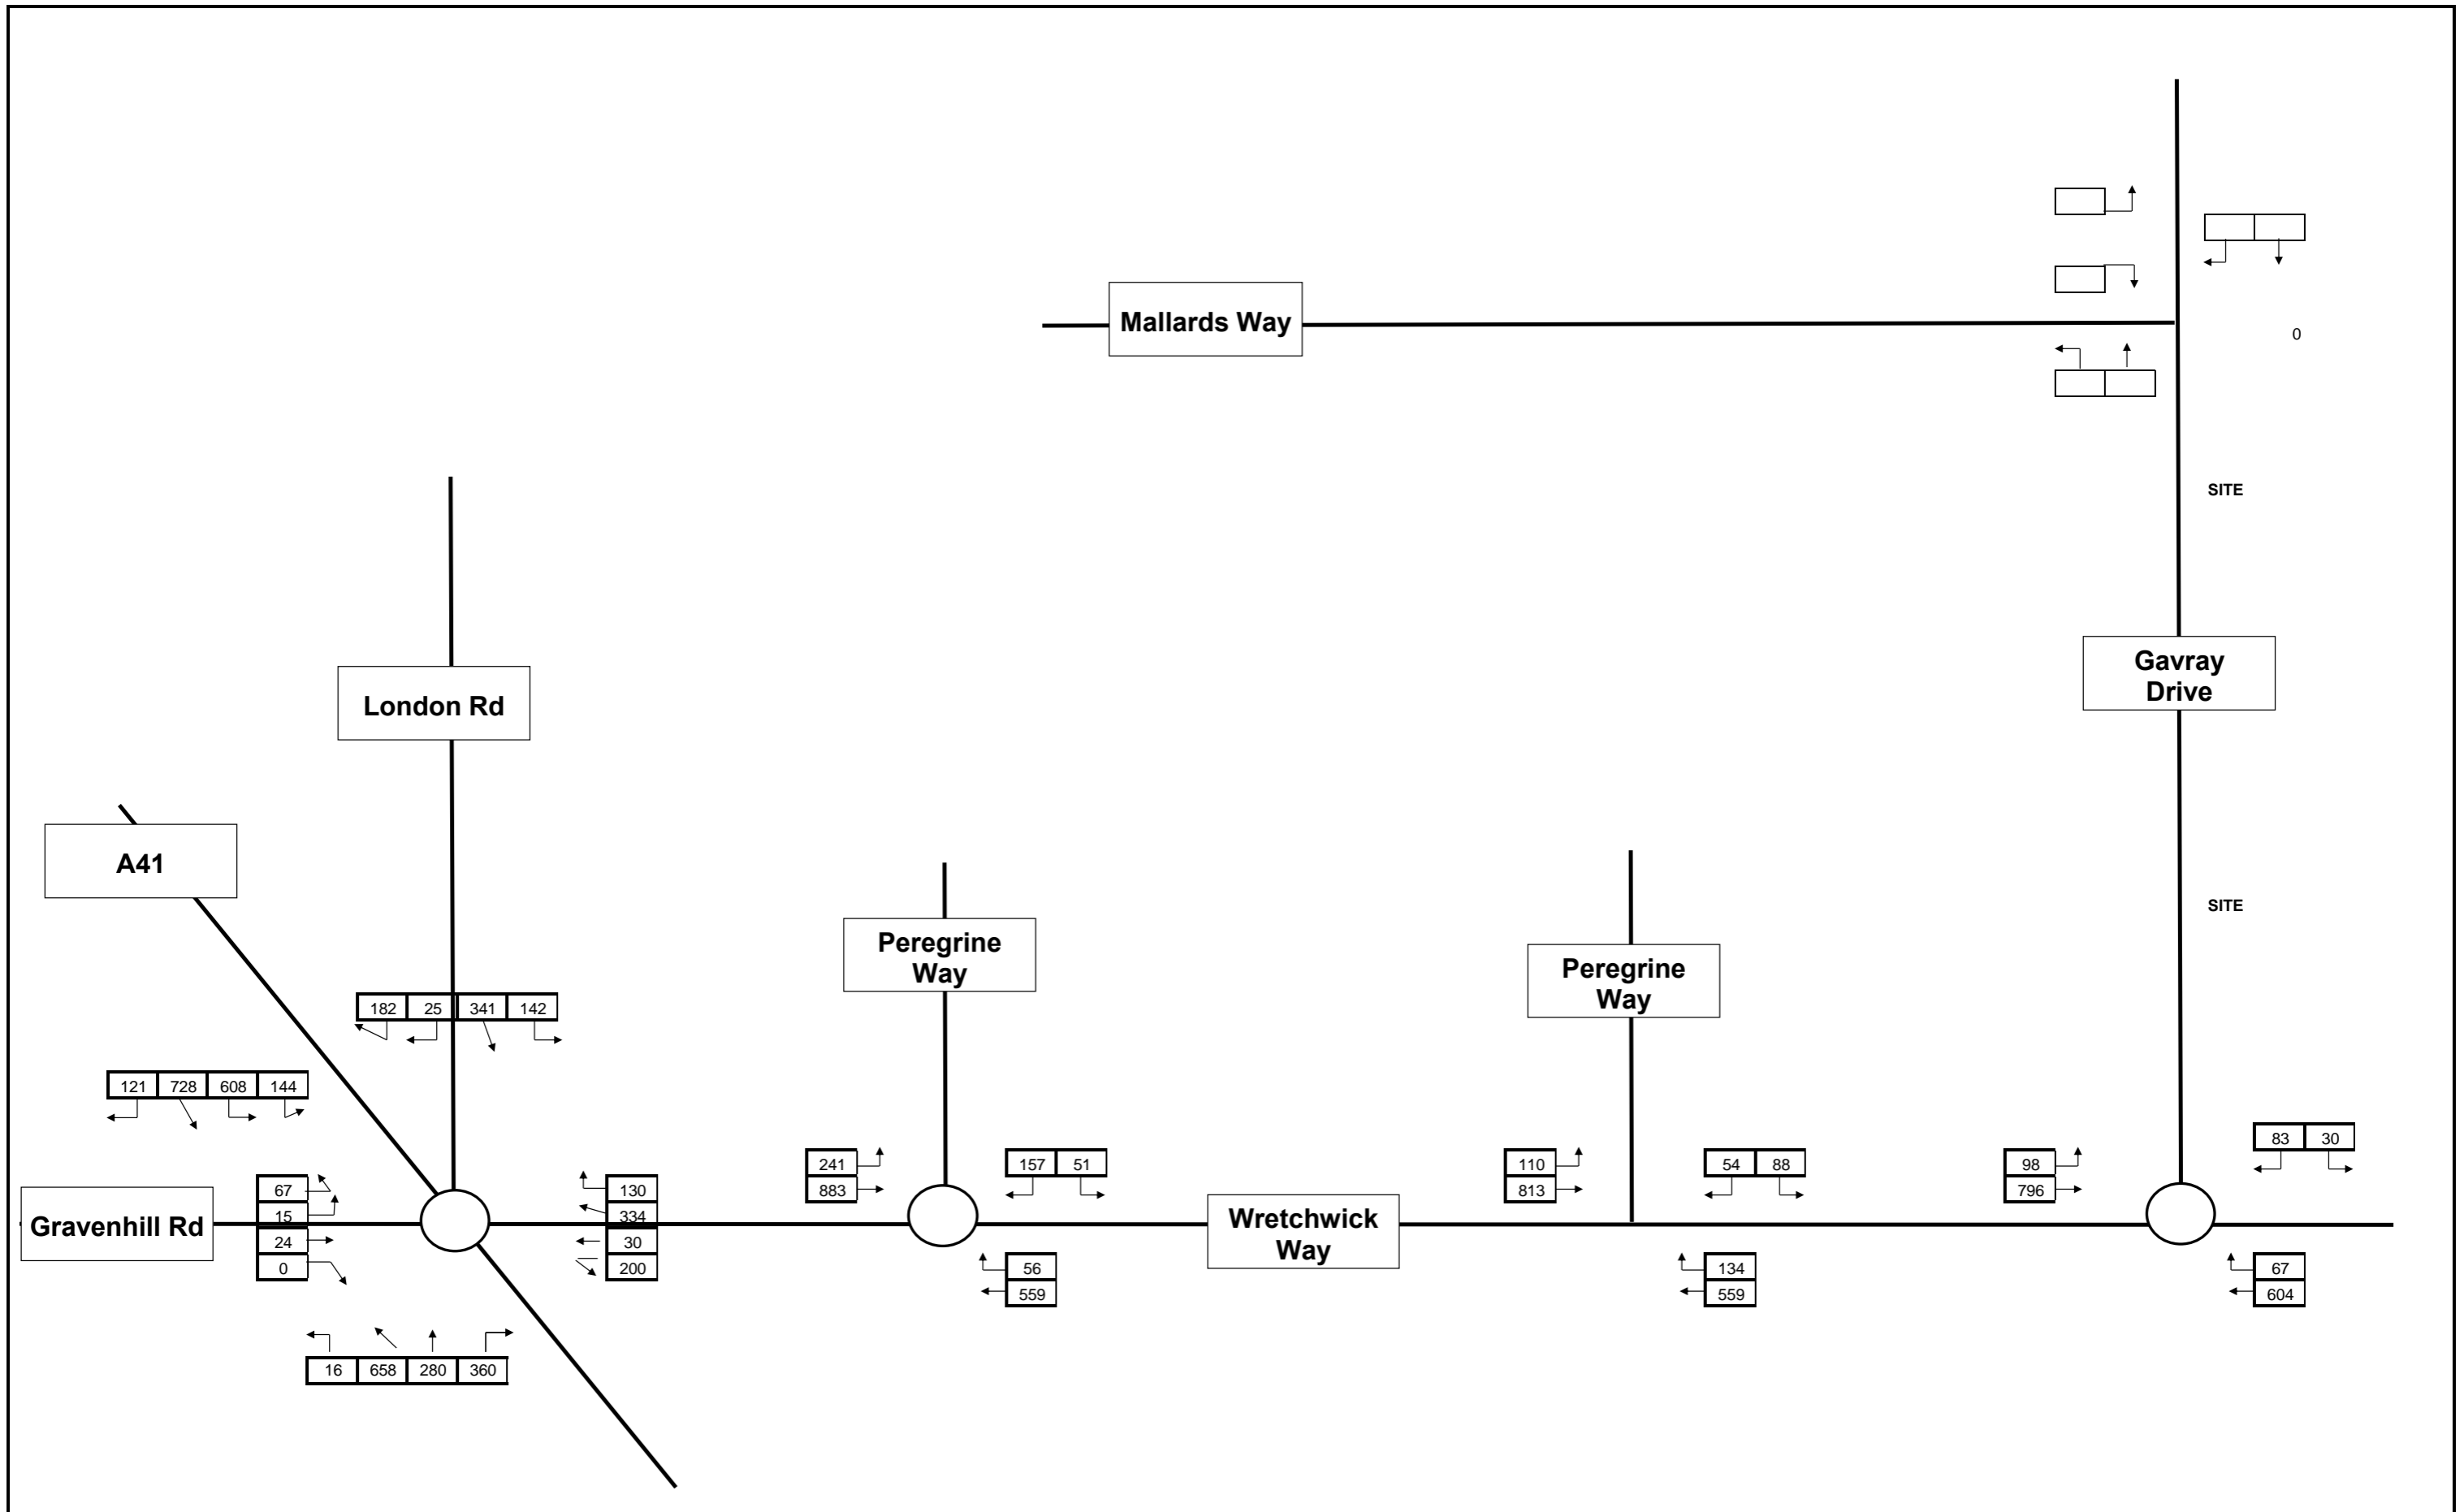

Notes

Job Title:
GAVRAY DRIVE, BICESTER

Drawing Title:
PM PEAK 2020 WITH DEVELOPMENT WITHOUT SOUTH EAST BICESTER

Drawing No:
FIGURE 9-2

Client:
GALLAGHER ESTATES


Job No:
14-133

Date:
13/10/2014

Elizabeth House - 39 York Road
London - SE1 7NQ

T:020 8620 2444
F:020 86201168


E:enquiries@odysseymarkides.com
W:www.odysseymarkides.com

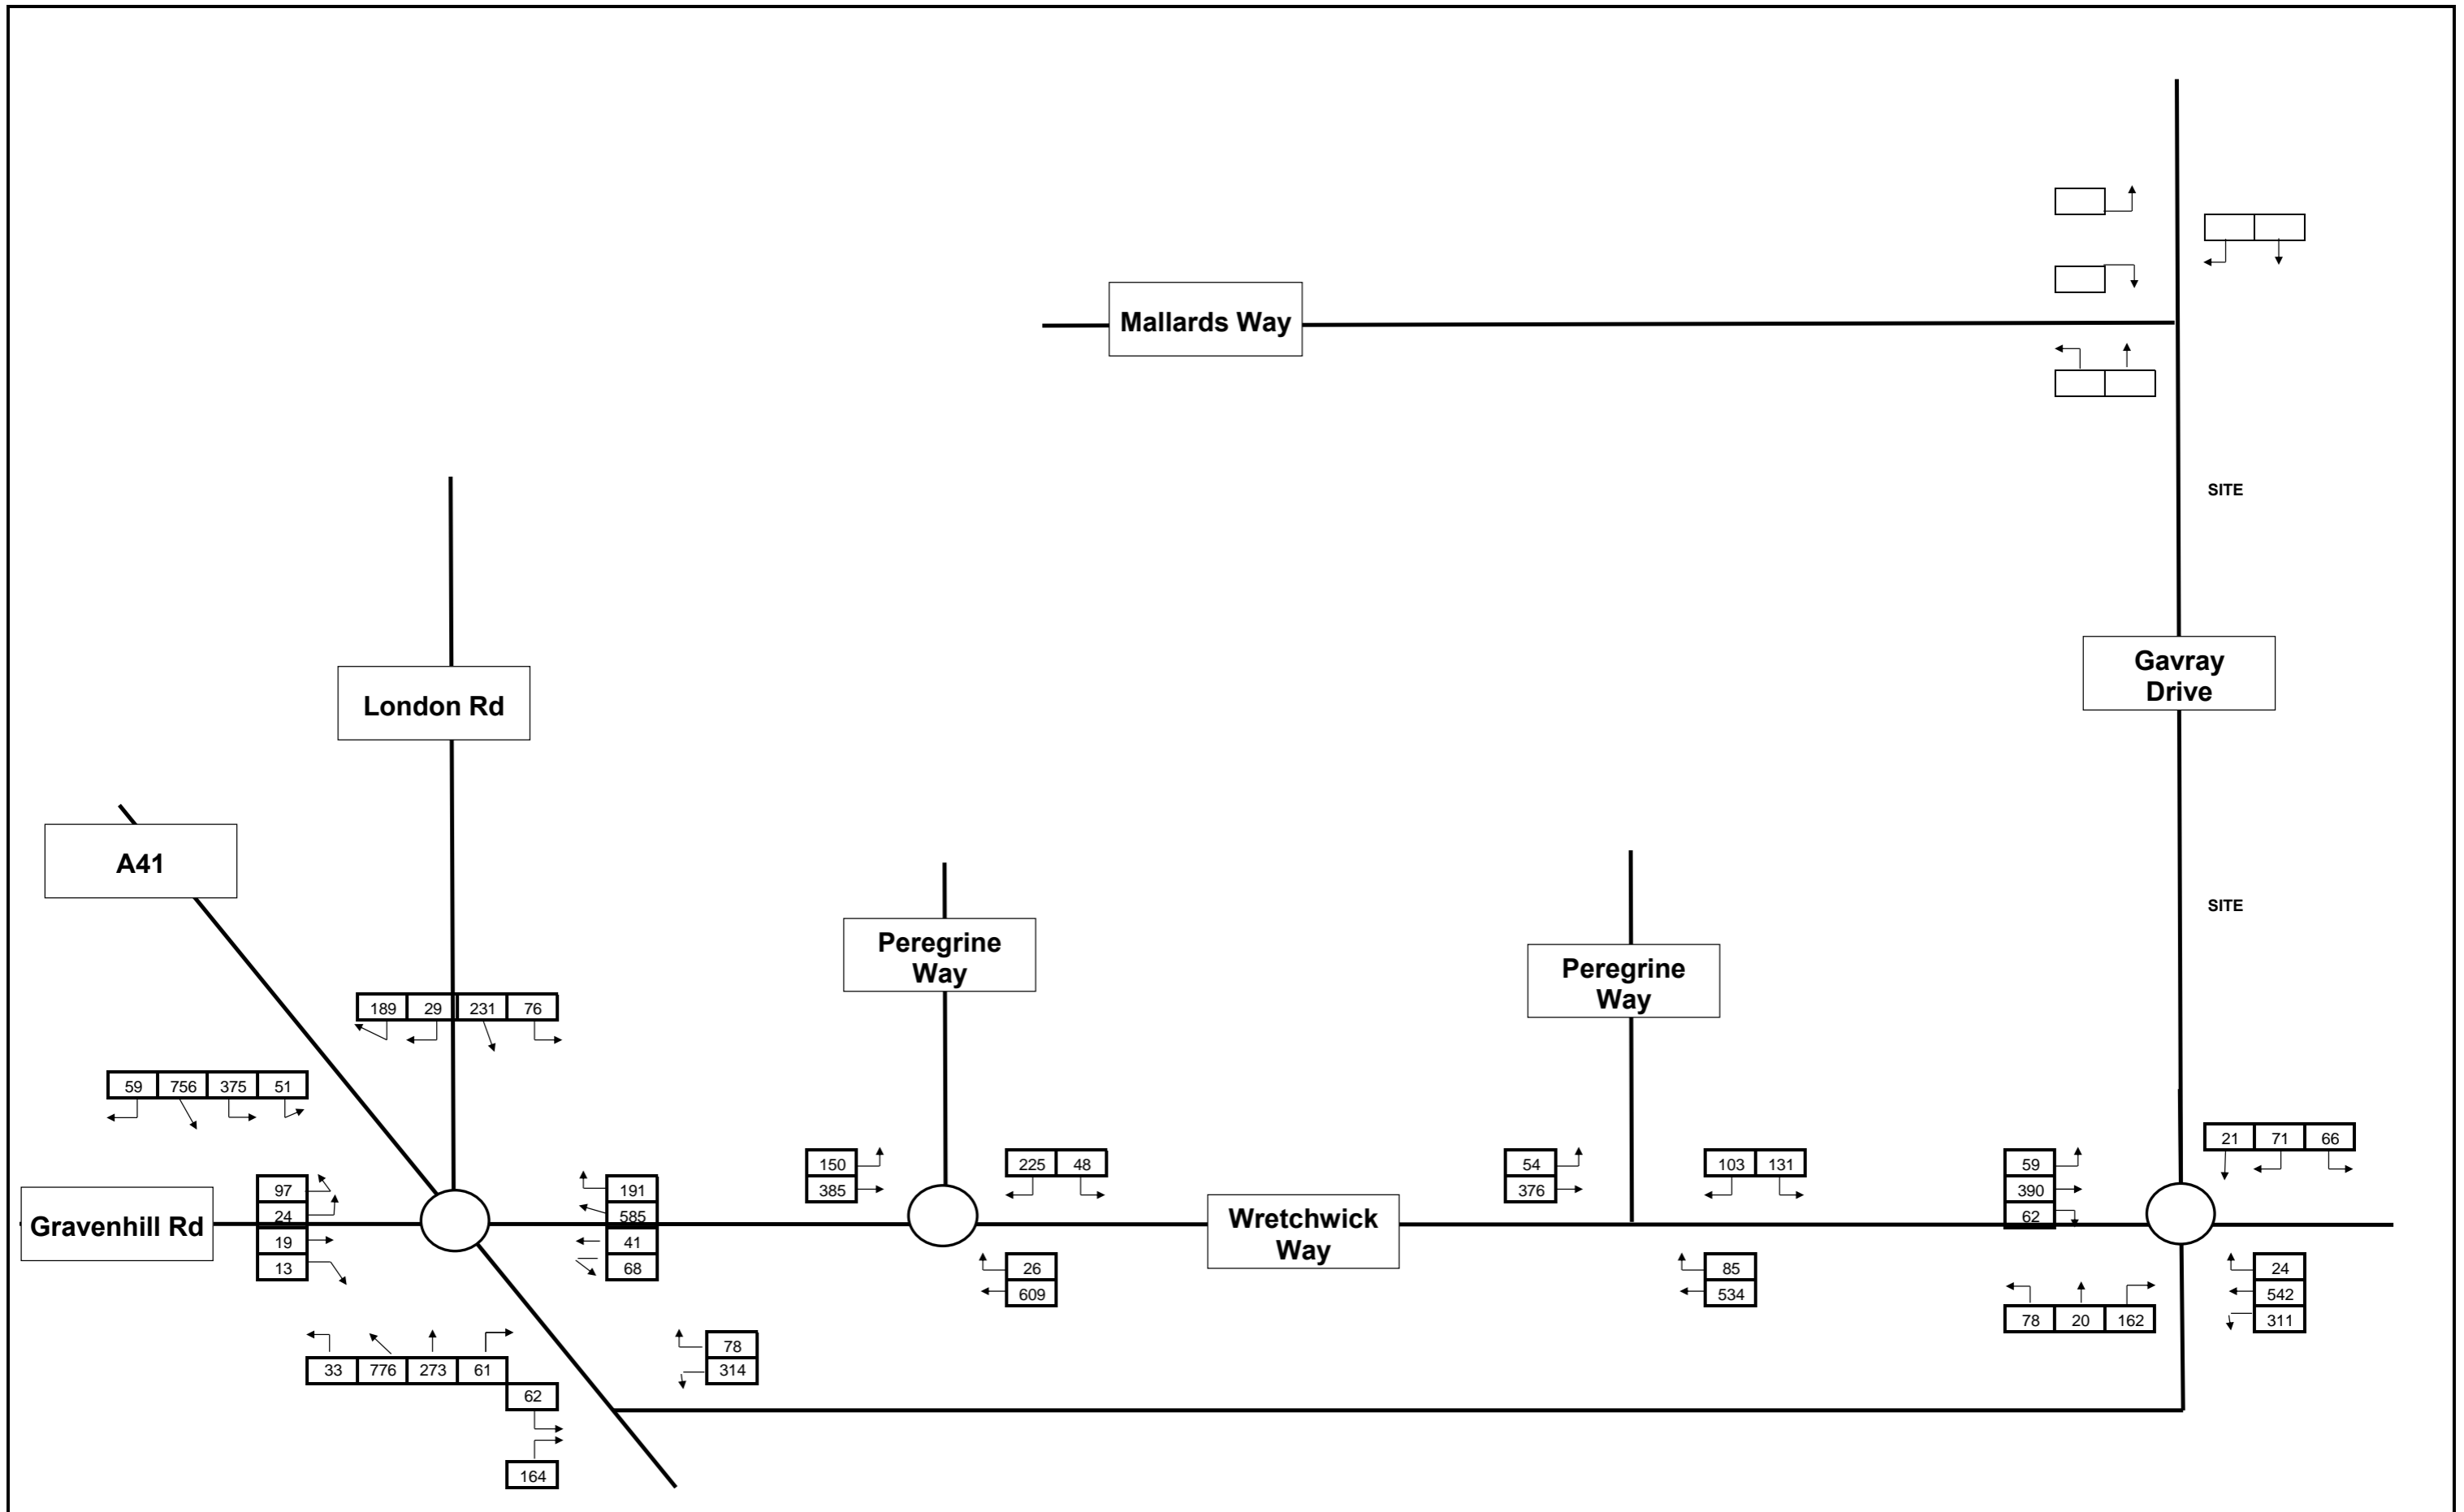

Notes

| | | | | | |
|----------------|---|-------------|--------------------------|---------|-------------------|
| Job Title: | GAVRAY DRIVE, BICESTER | Drawing No: | FIGURE 9-3 | Job No: | 14-133 |
| Drawing Title: | AM PEAK 2020 WITH DEVELOPMENT WITH SOUTH EAST BICESTER | Client: | GALLAGHER ESTATES | Date: | 13/10/2014 |


Elizabeth House - 39 York Road London - SE1 7NQ
 T:020 8620 2444 F:020 86201168
 E:enquiries@odysseymarkides.com W:www.odysseymarkides.com

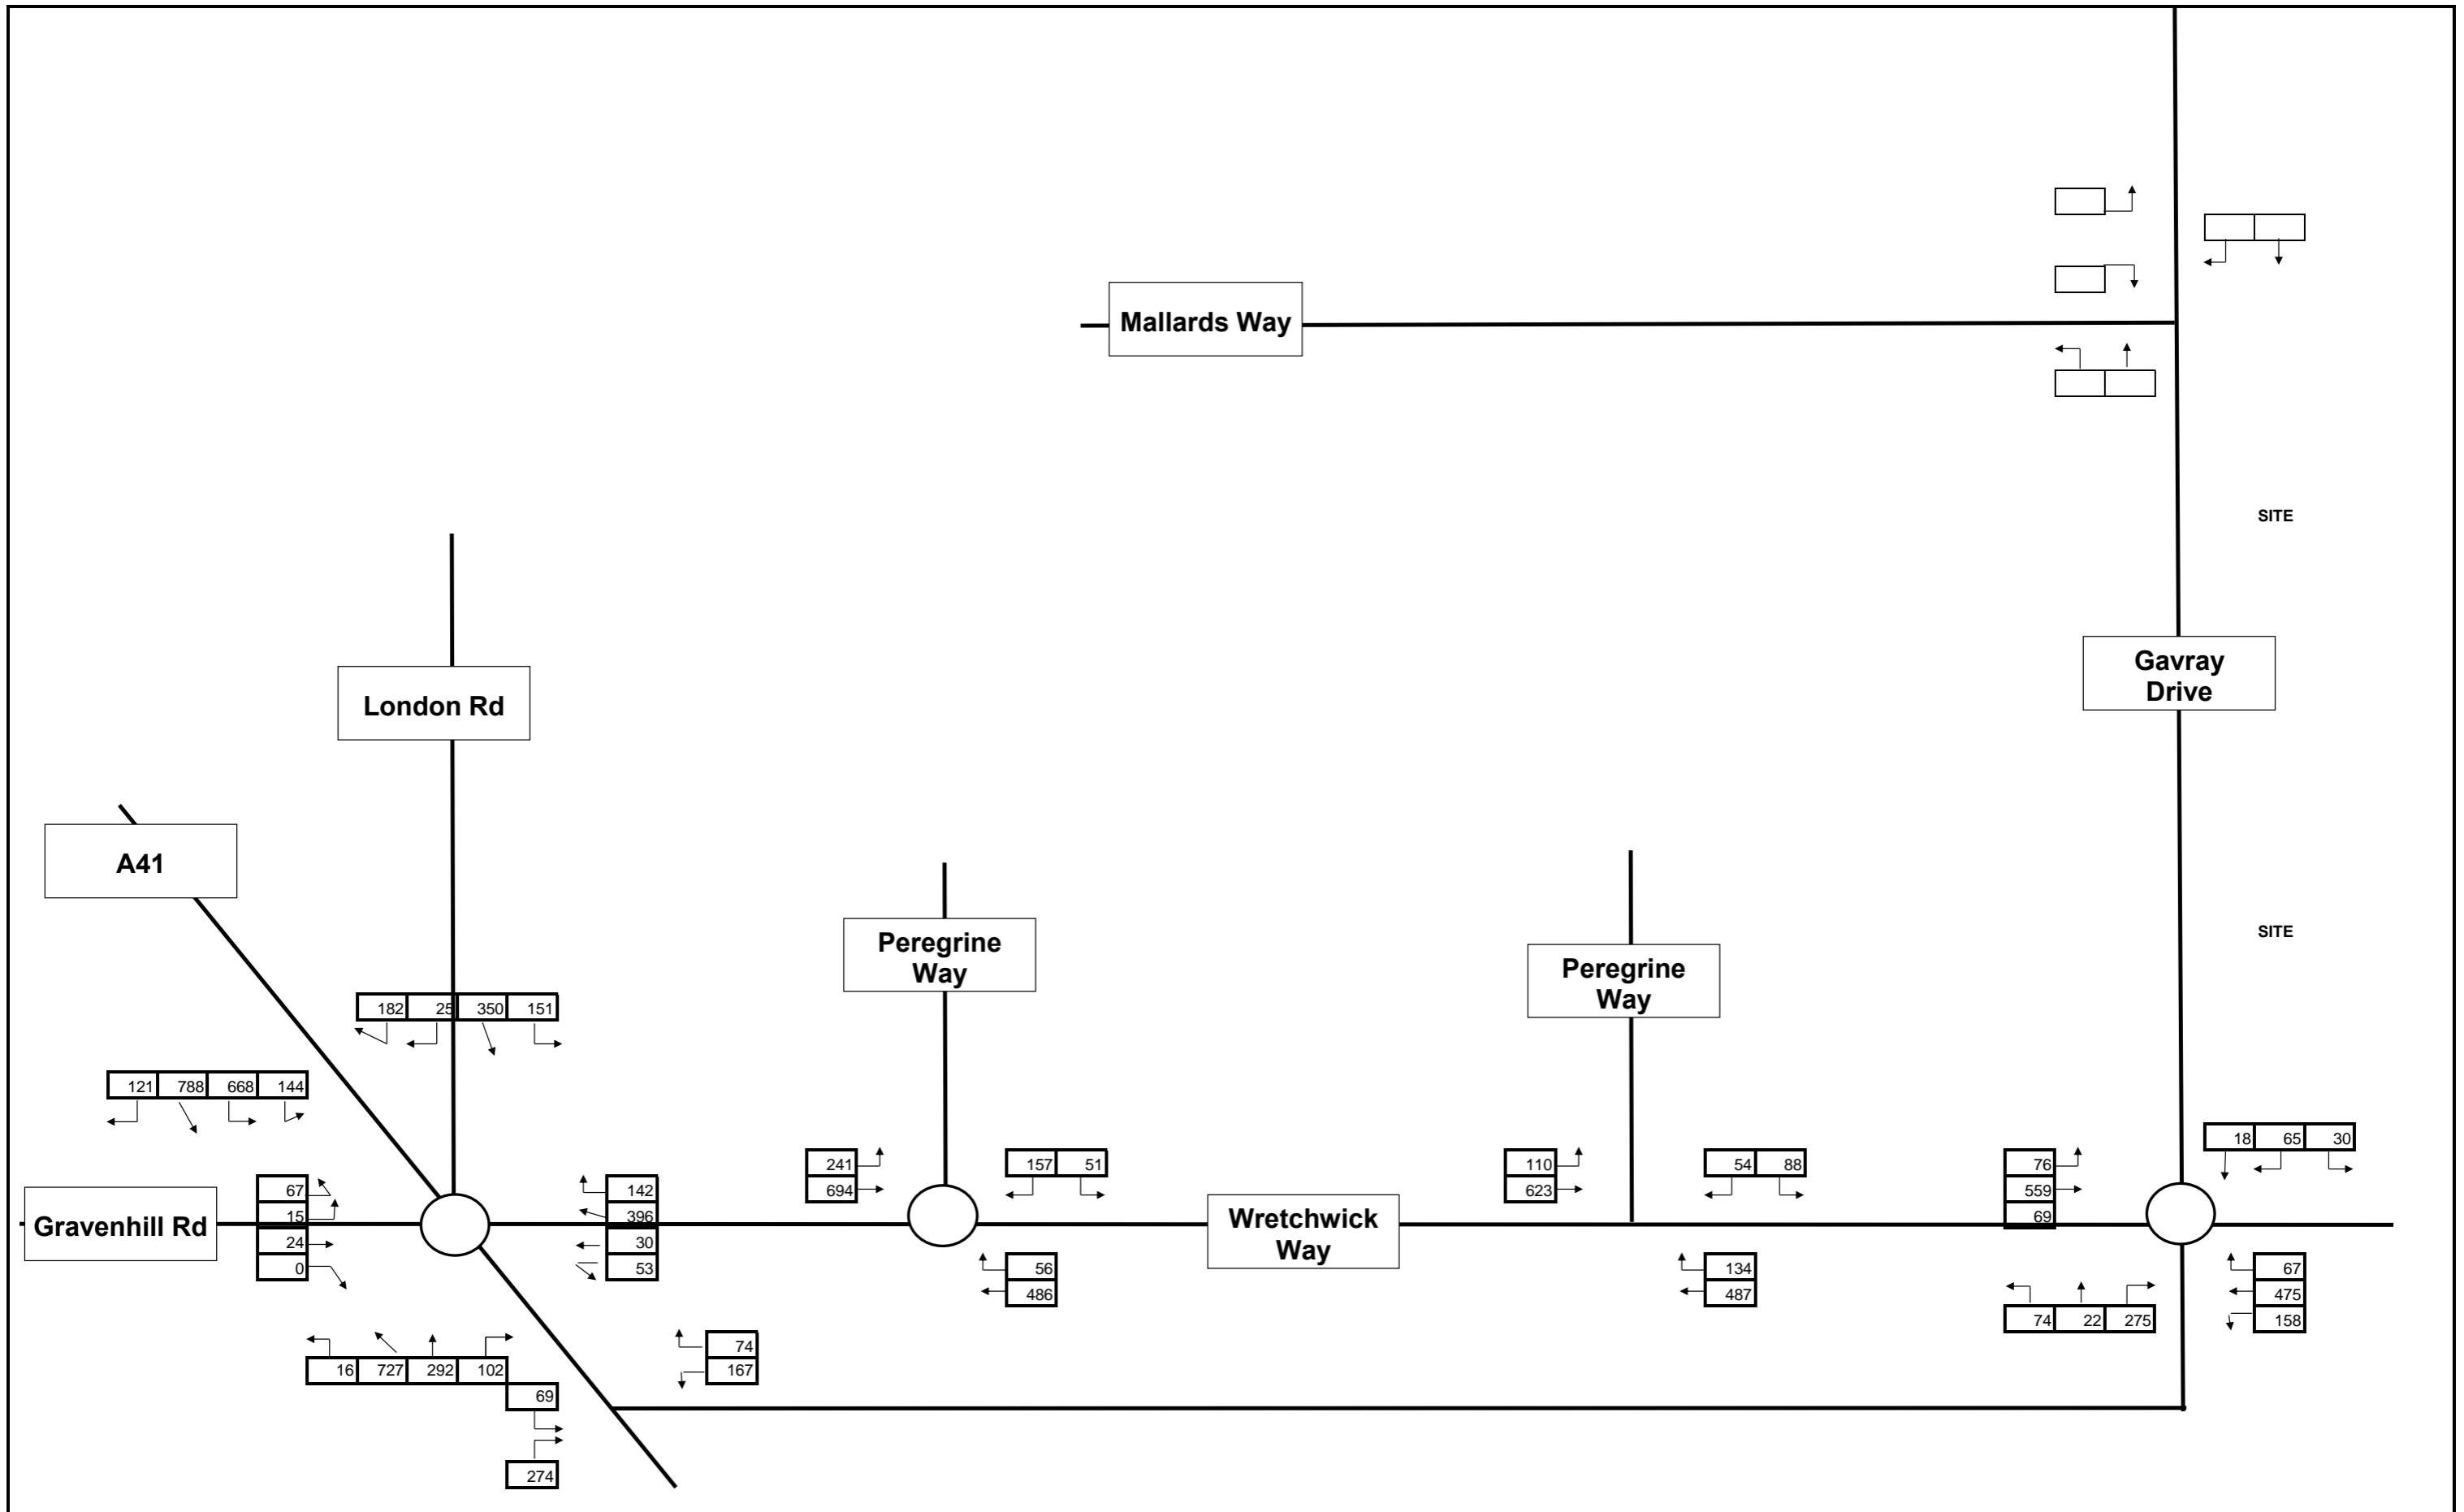

Notes

| | | | | | |
|----------------|---|-------------|--------------------------|---------|-------------------|
| Job Title: | GAVRAY DRIVE, BICESTER | Drawing No: | FIGURE 9-4 | Job No: | 14-133 |
| Drawing Title: | PM PEAK 2020 WITH DEVELOPMENT WITH SOUTH EAST BICESTER | Client: | GALLAGHER ESTATES | Date: | 13/10/2014 |


Elizabeth House - 39 York Road London - SE1 7NQ
 T:020 8620 2444 F:020 86201168
 E:enquiries@odysseymarkides.com W:www.odysseymarkides.com

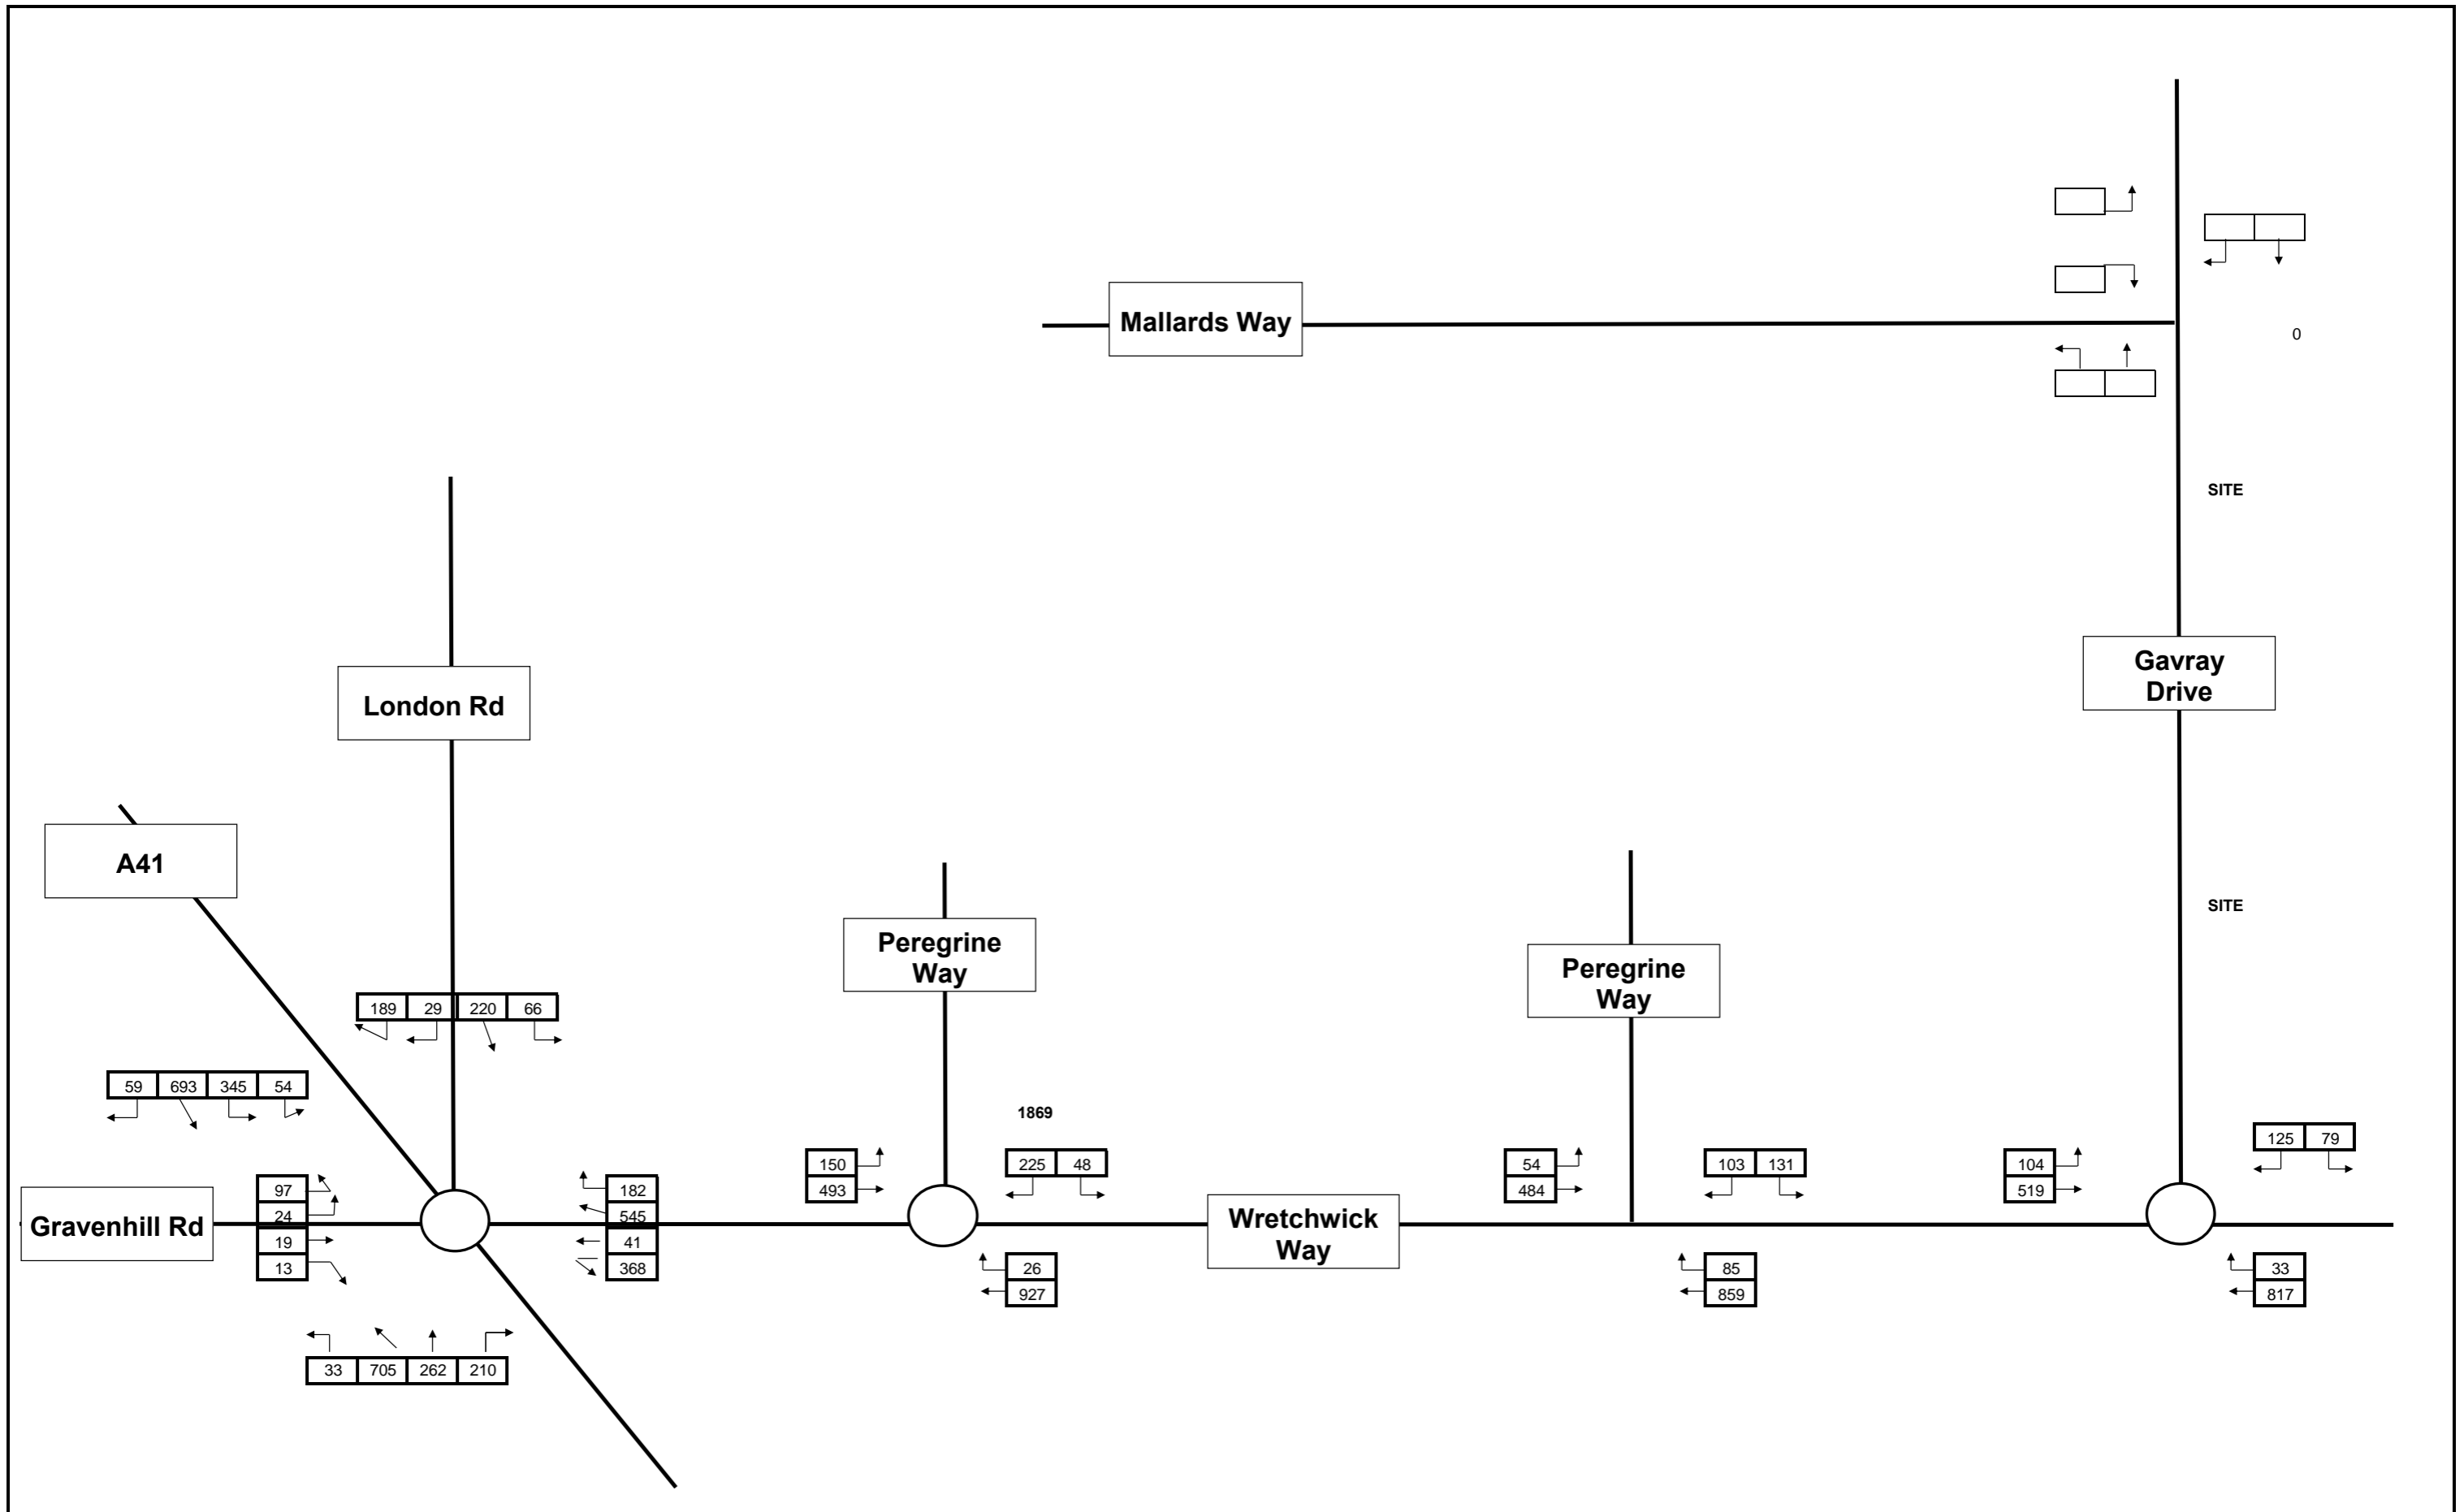

Notes

| | | | | | |
|----------------|---|-------------|--------------------------|---------|-------------------|
| Job Title: | GAVRAY DRIVE, BICESTER | Drawing No: | FIGURE 9-5 | Job No: | 14-133 |
| Drawing Title: | AM PEAK 2020 WITH WIDER SITE FULL ALLOCATION WITHOUT SOUTH EAST BICESTER | Client: | GALLAGHER ESTATES | Date: | 13/10/2014 |


Elizabeth House - 39 York Road London - SE1 7NQ
 T:020 8620 2444 F:020 86201168
 E:enquiries@odysseymarkides.com W:www.odysseymarkides.com

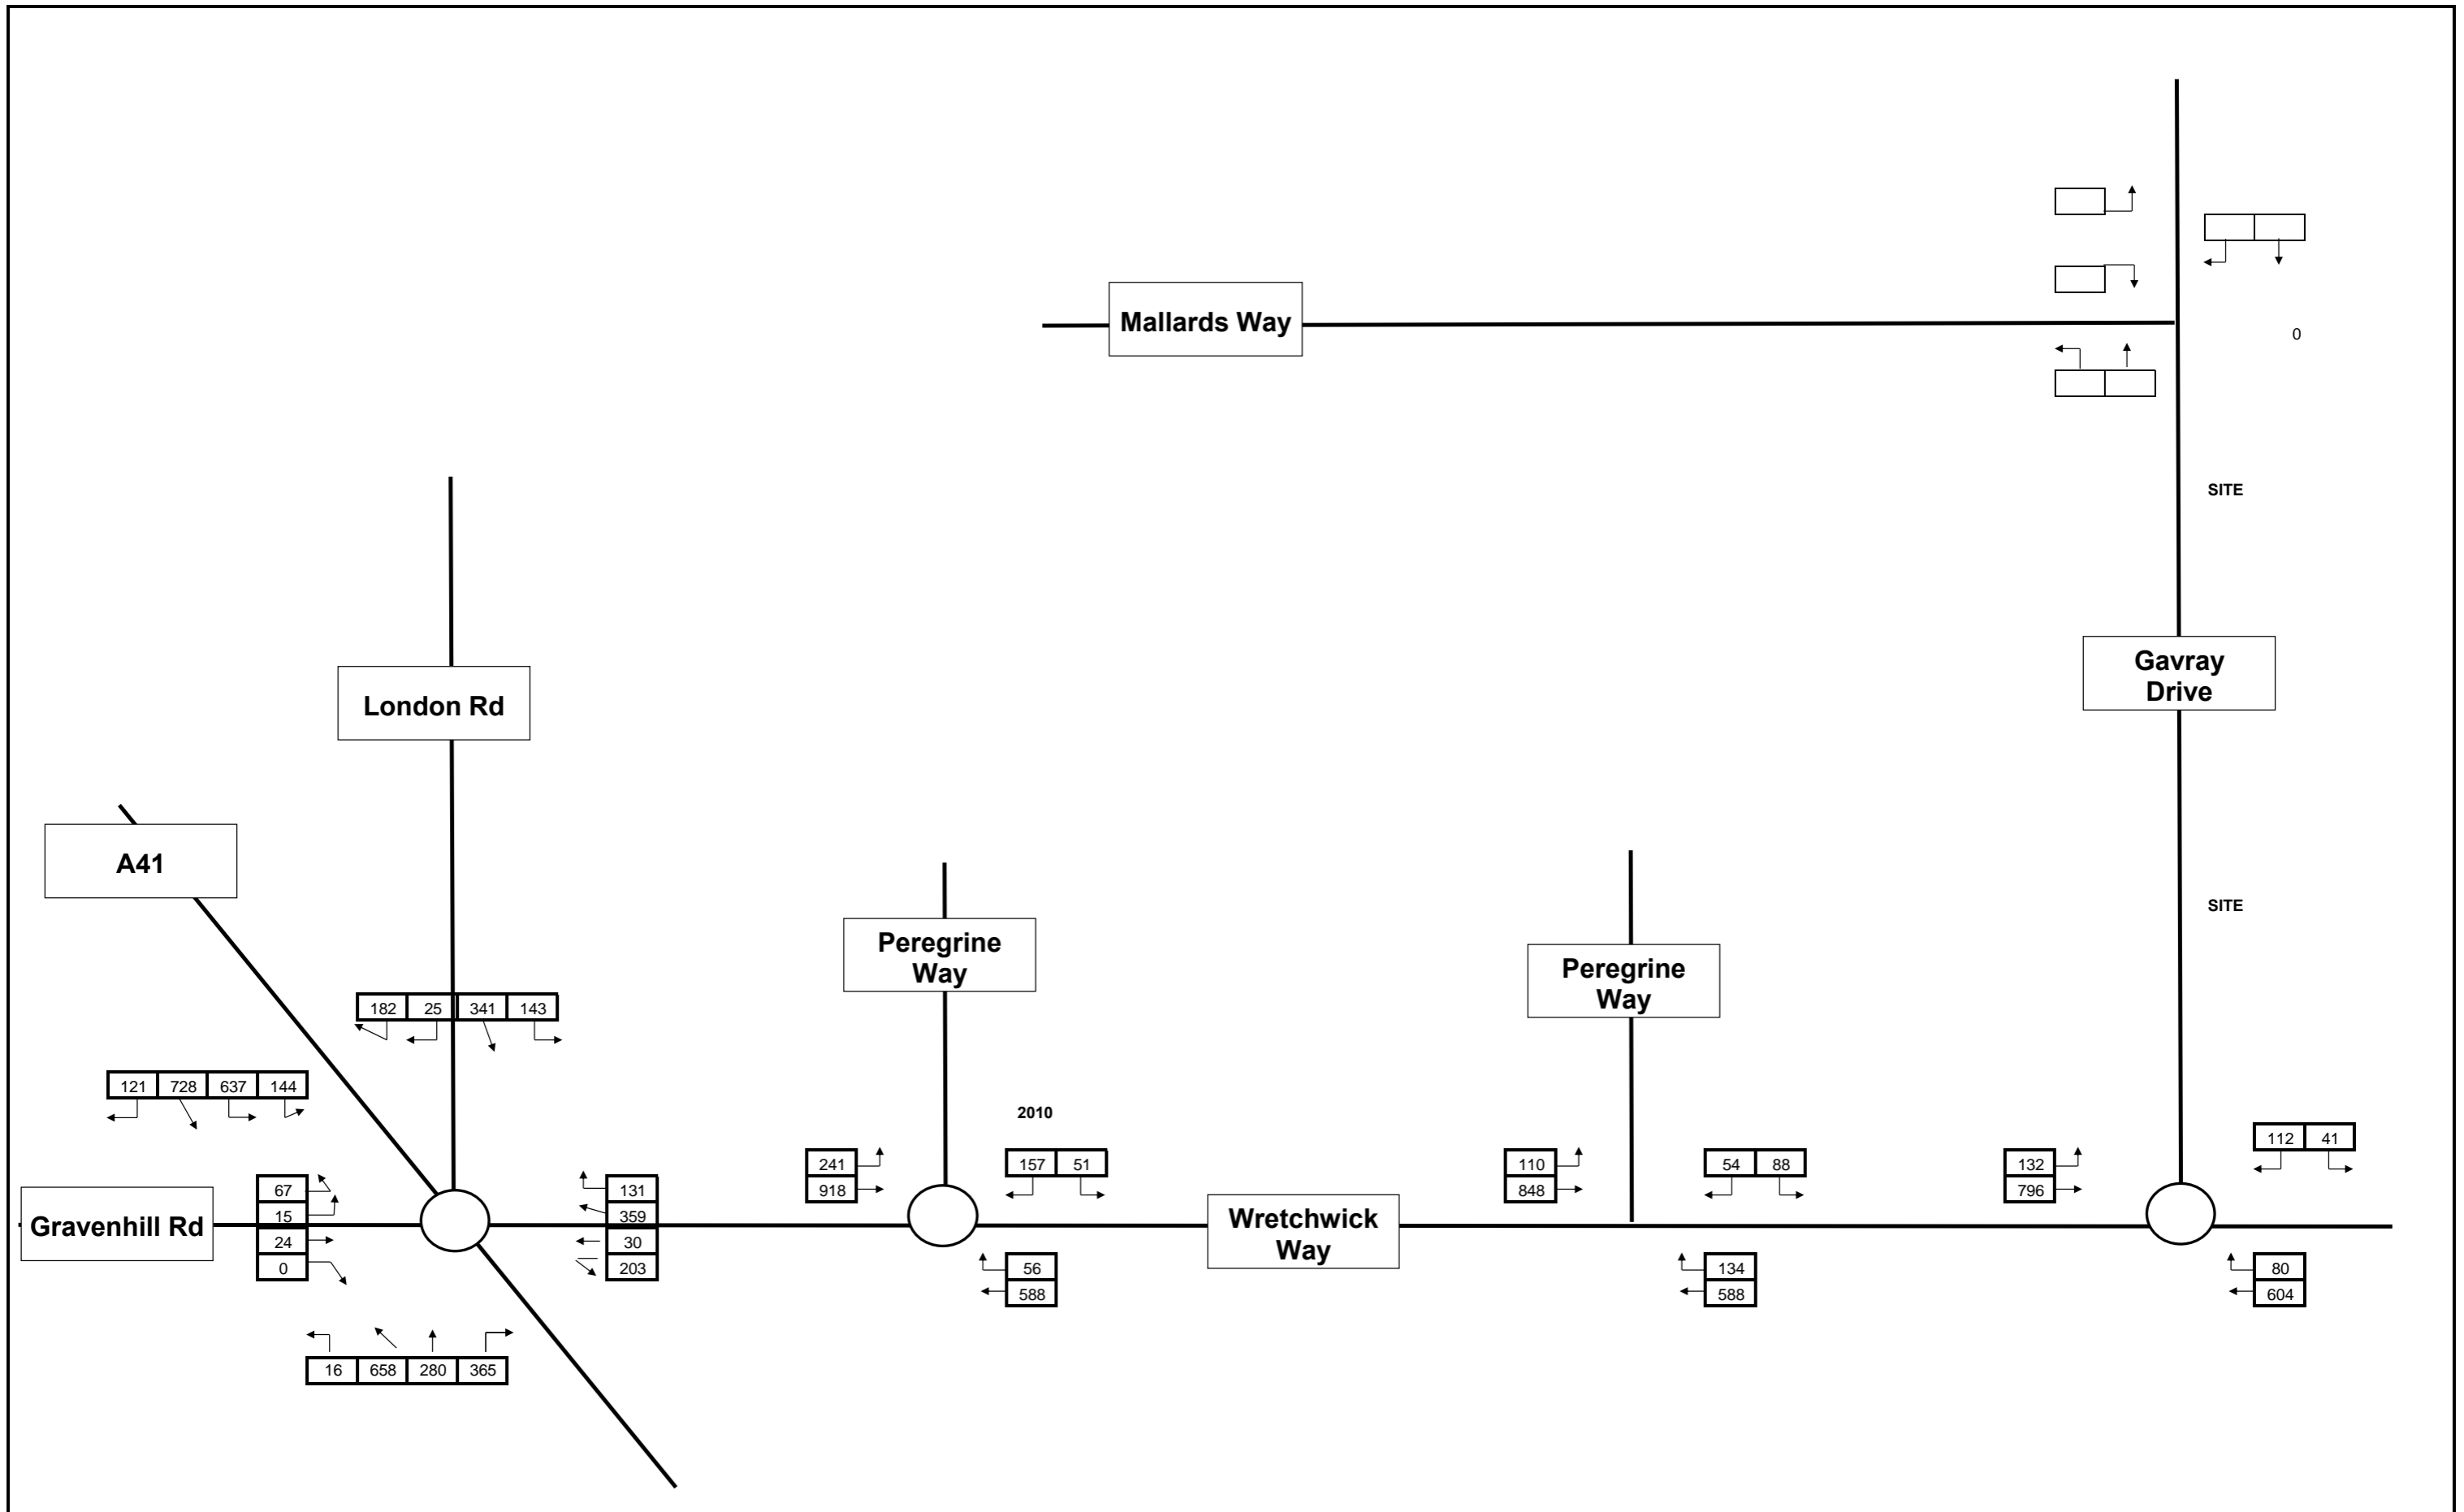

Notes

| | | | | | |
|----------------|---|-------------|--------------------------|---------|-------------------|
| Job Title: | GAVRAY DRIVE, BICESTER | Drawing No: | FIGURE 9-6 | Job No: | 14-133 |
| Drawing Title: | PM PEAK 2020 WITH WIDER SITE FULL ALLOCATION WITHOUT SOUTH EAST BICESTER | Client: | GALLAGHER ESTATES | Date: | 13/10/2014 |

Elizabeth House - 39 York Road London - SE1 7NQ
 T:020 8620 2444 F:020 86201168
 E:enquiries@odysseymarkides.com W:www.odysseymarkides.com

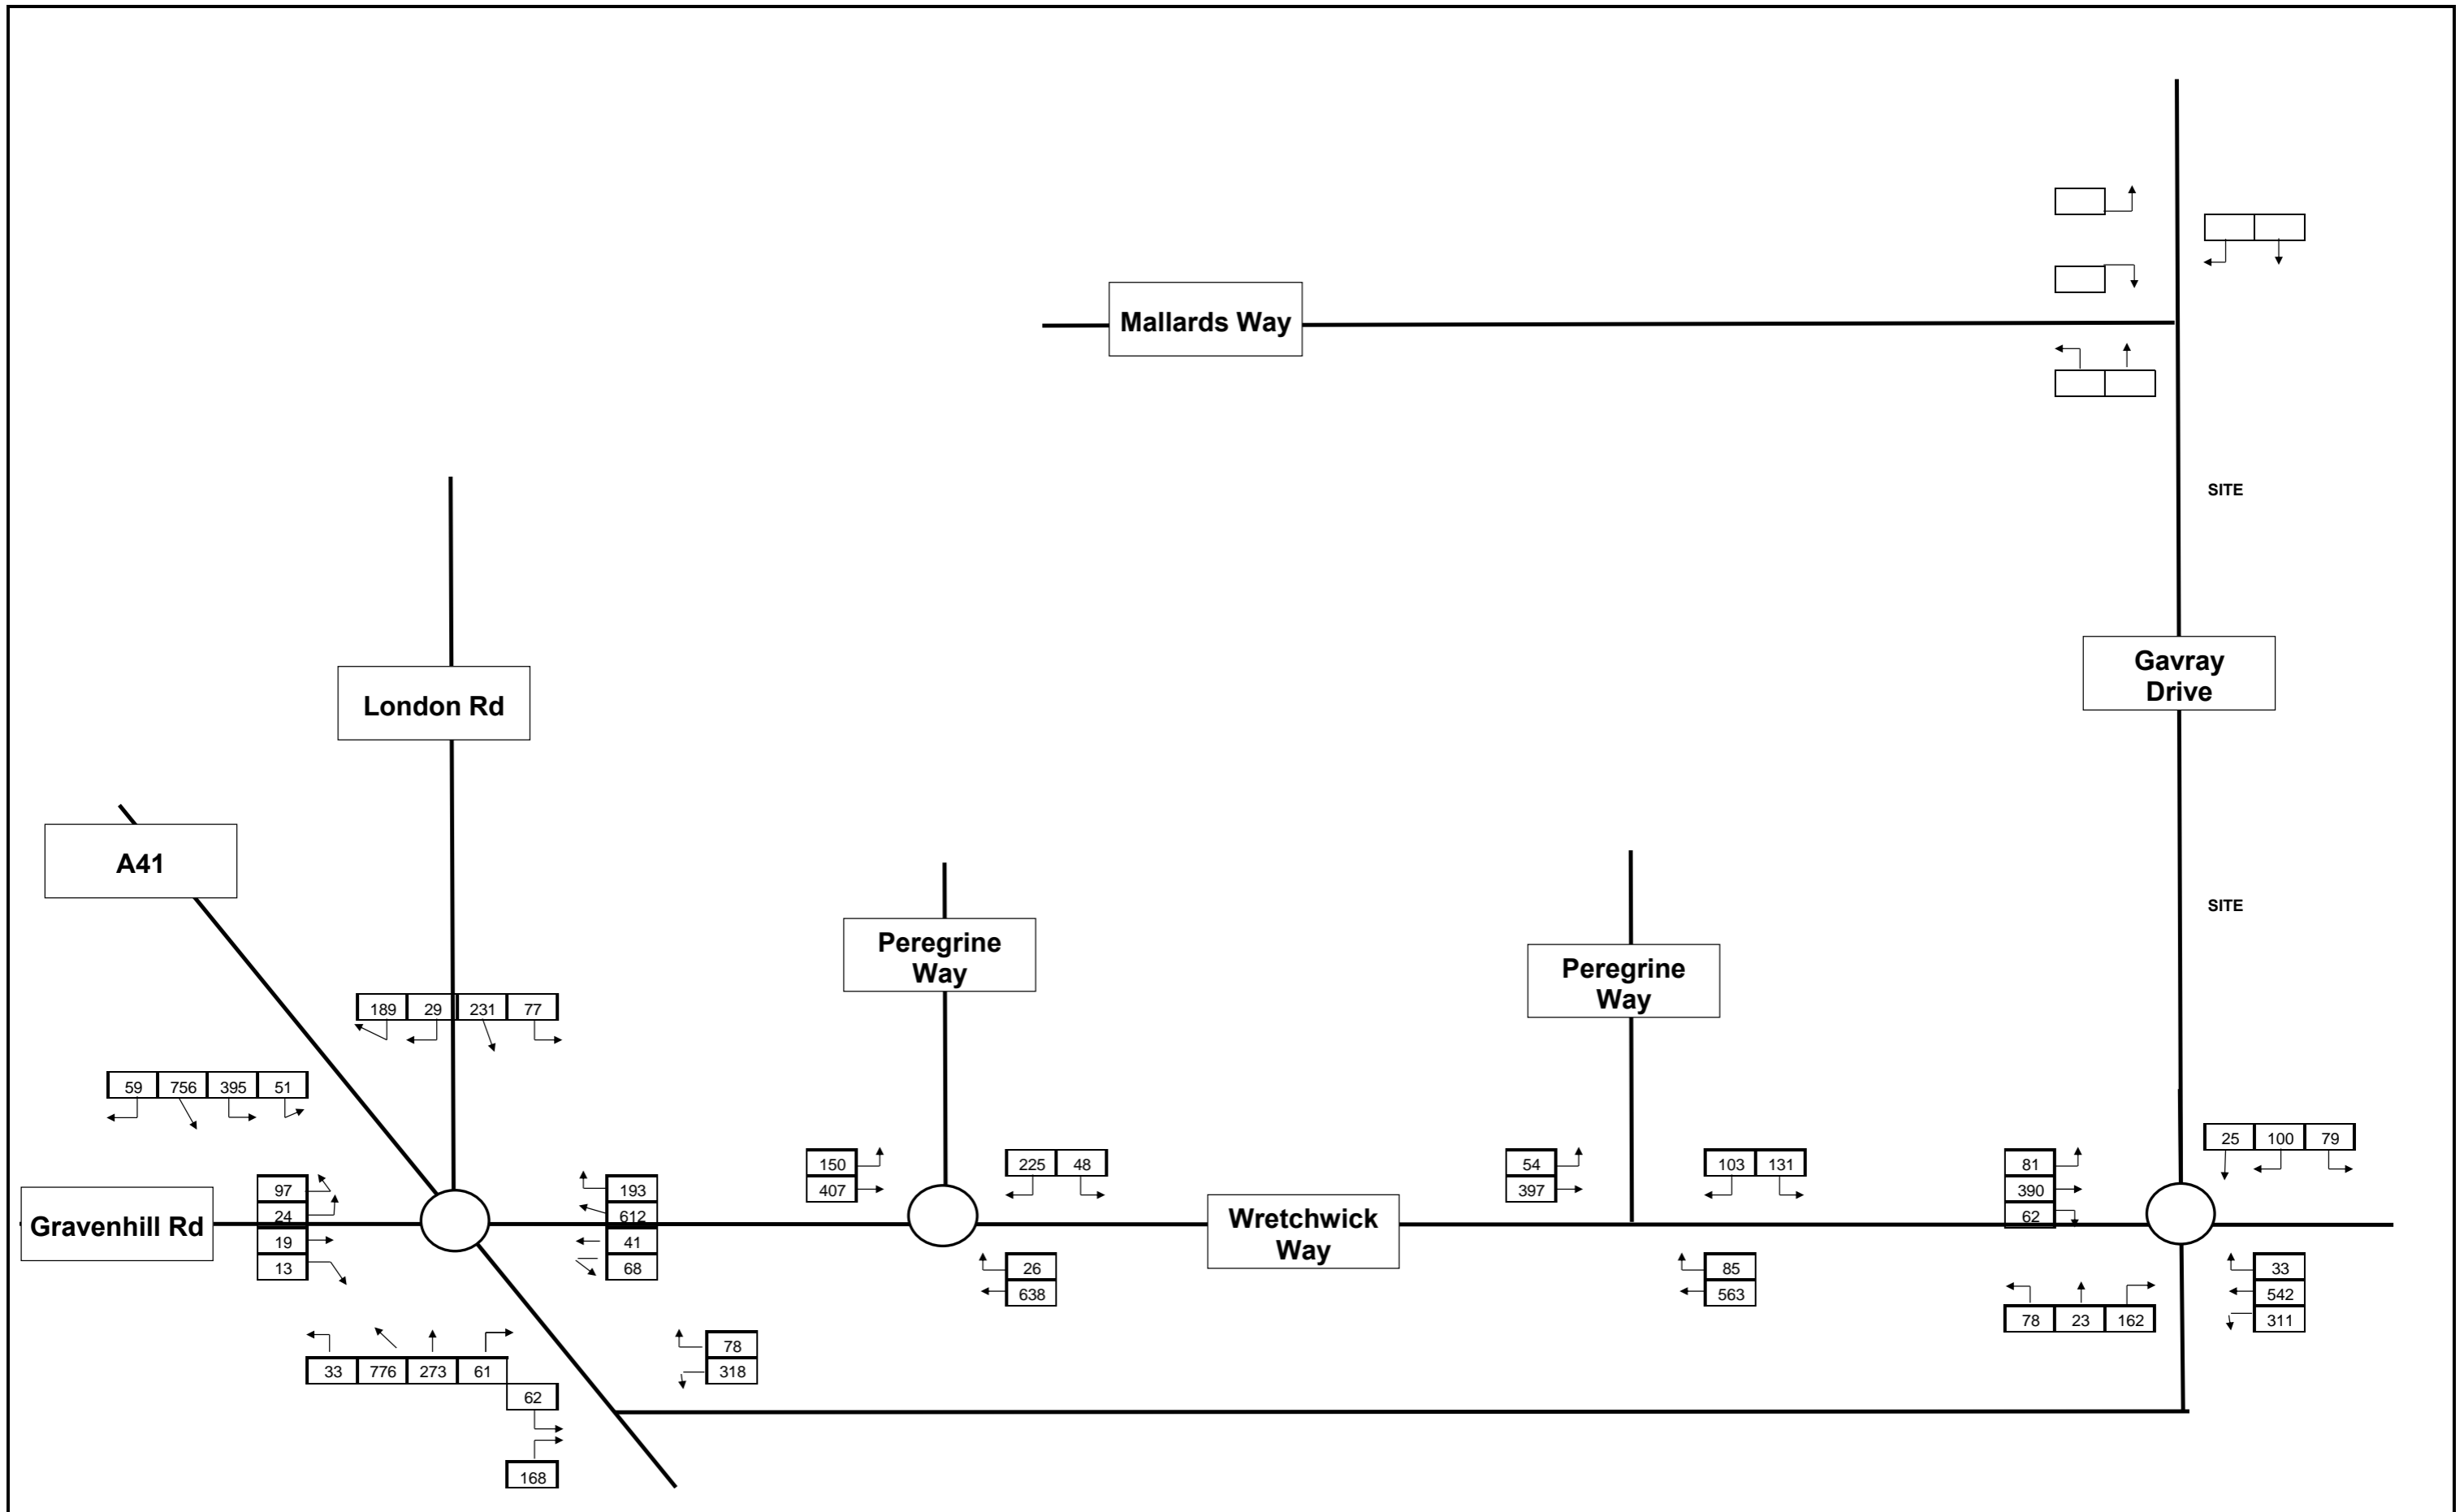

Notes

Job Title:
GAVRAY DRIVE, BICESTER

Drawing Title:
AM PEAK 2020 WITH WIDER SITE FULL ALLOCATION WITH SOUTH EAST BICESTER


Drawing No:
FIGURE 9-7

Client:
GALLAGHER ESTATES

Job No:
14-133

Date:
13/10/2014

Elizabeth House - 39 York Road London - SE1 7NQ
T:020 8620 2444 F:020 86201168
E:enquiries@odysseymarkides.com W:www.odysseymarkides.com

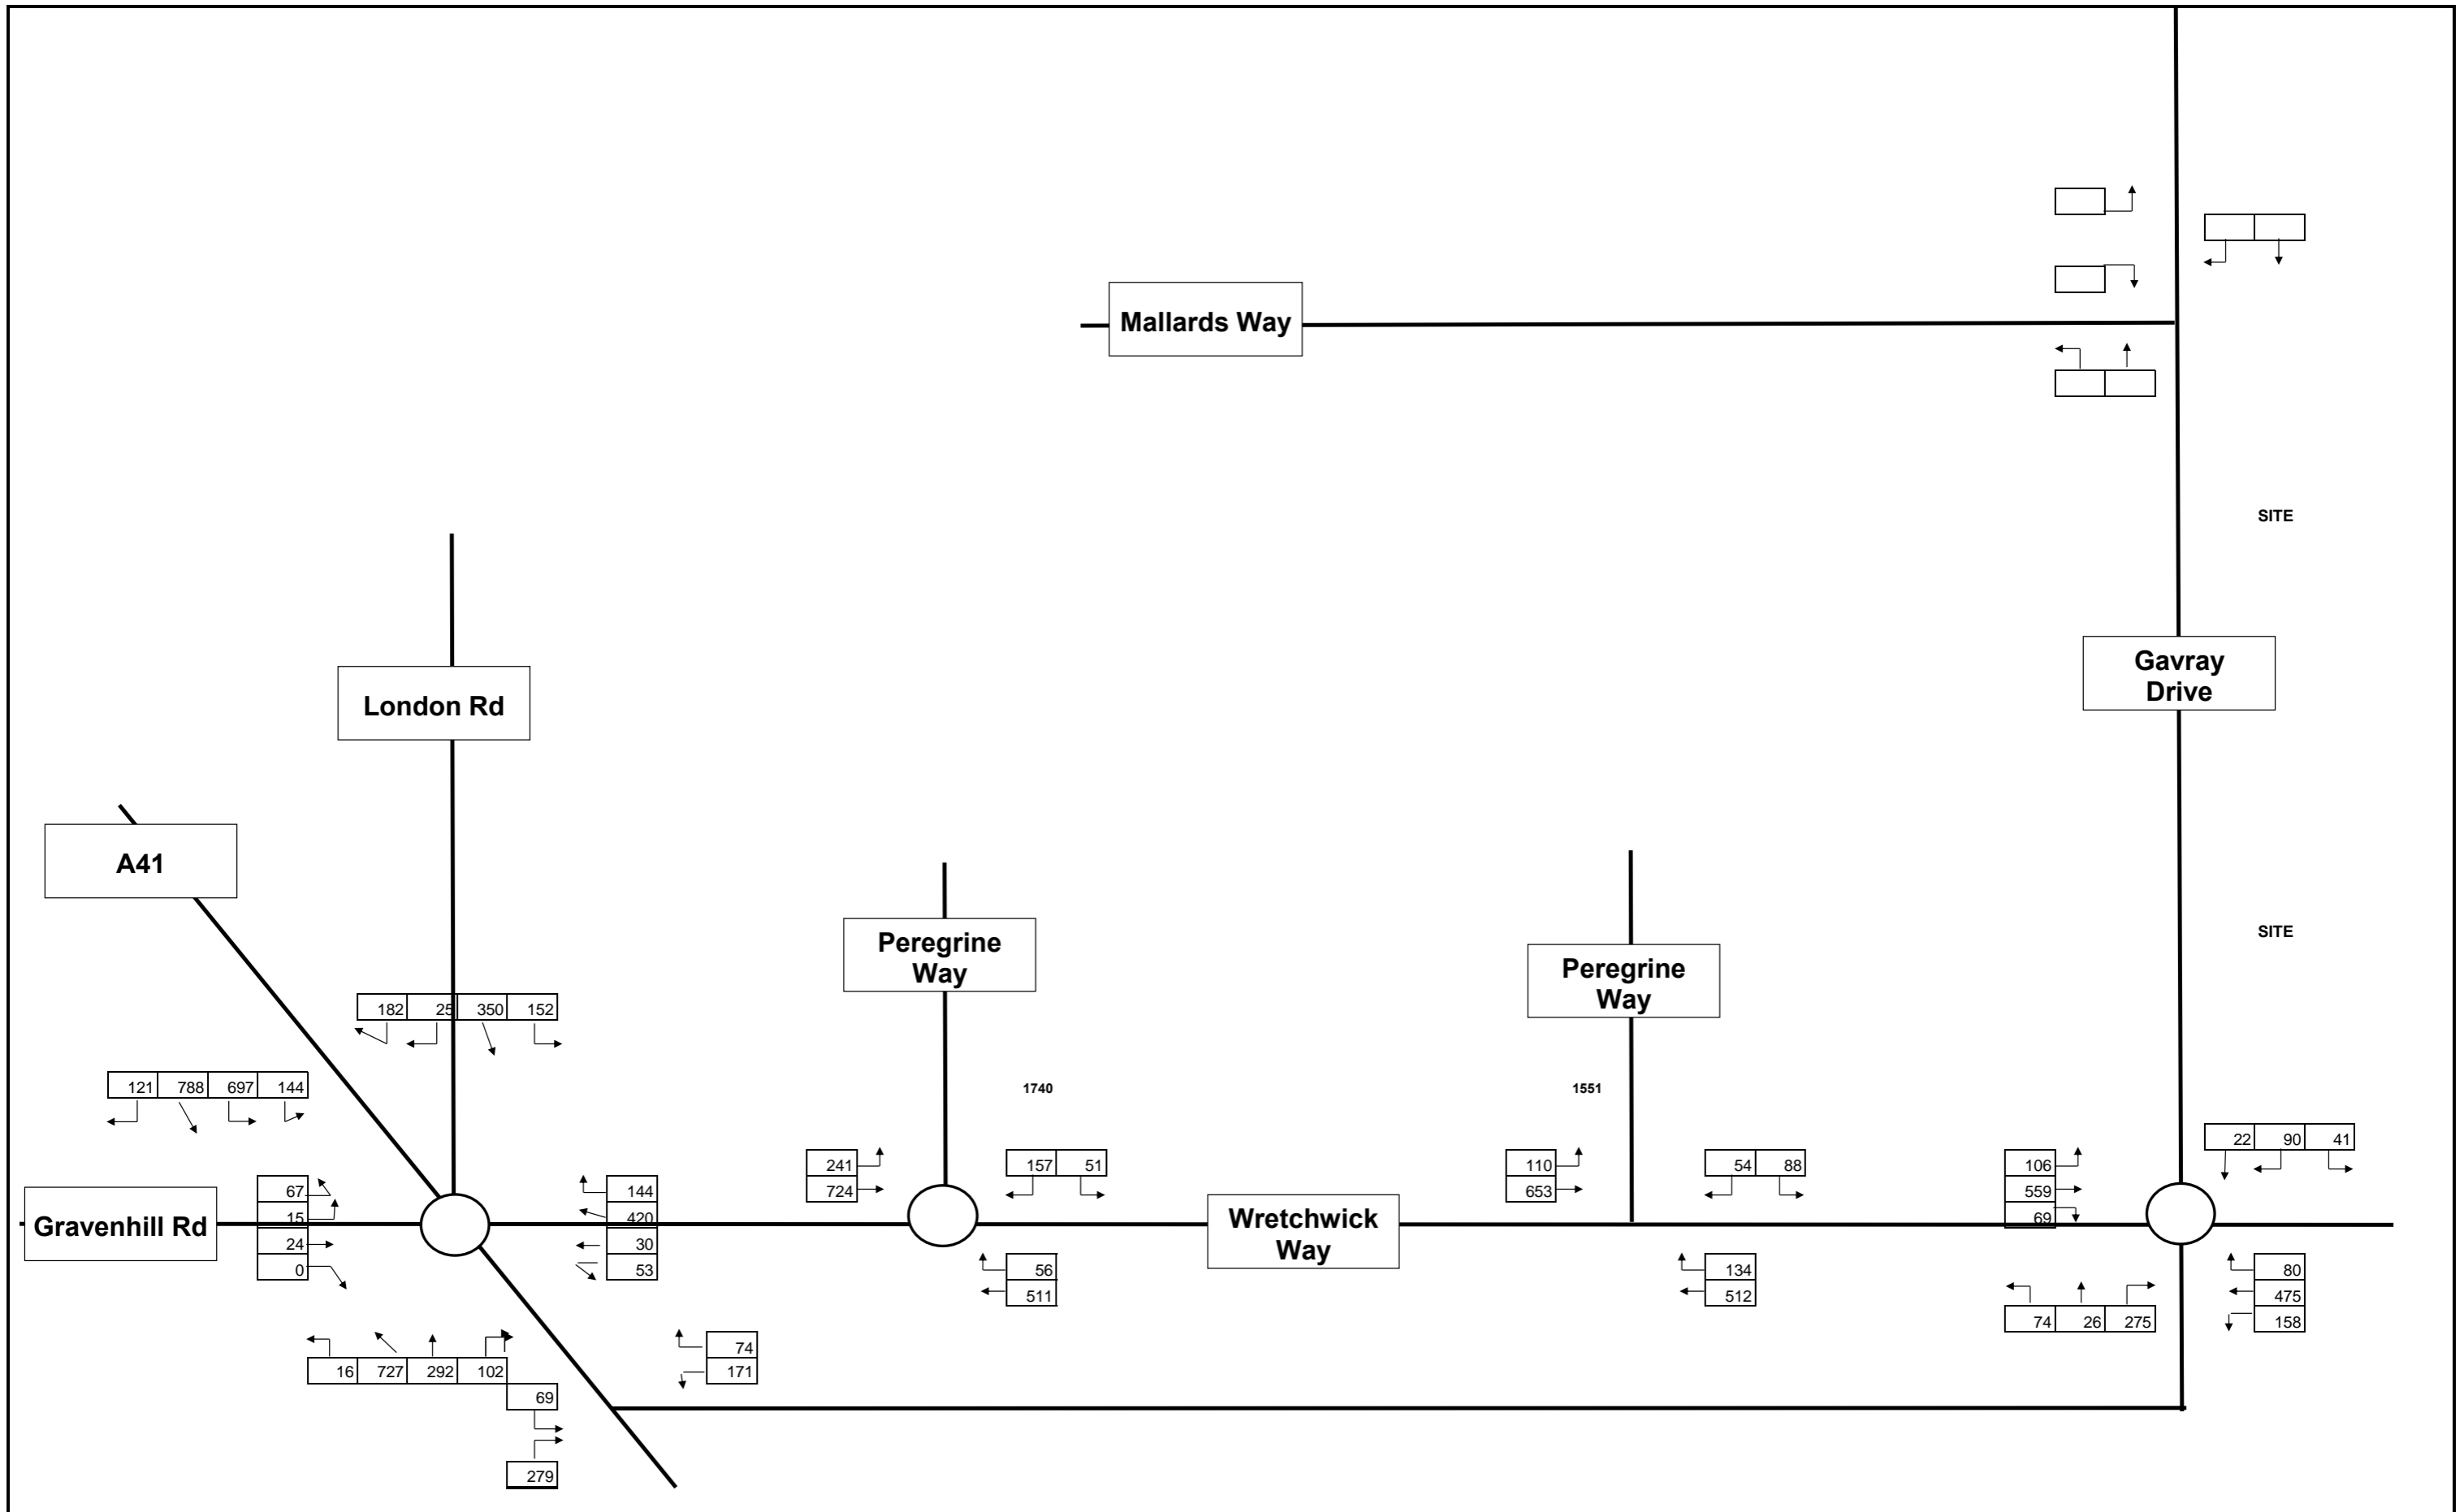

Notes

| | | | | | |
|----------------|--|-------------|--------------------------|---------|-------------------|
| Job Title: | GAVRAY DRIVE, BICESTER | Drawing No: | FIGURE 9-8 | Job No: | 14-133 |
| Drawing Title: | PM PEAK 2020 WITH WIDER SITE FULL ALLOCATION WITH SOUTH EAST BICESTER | Client: | GALLAGHER ESTATES | Date: | 13/10/2014 |

Odyssey Markides

Elizabeth House - 39 York Road London - SE1 7NQ
 T:020 8620 2444 F:020 86201168
 E:enquiries@odysseymarkides.com W:www.odysseymarkides.com