






Rear Perspective 1



Rear Perspective 2

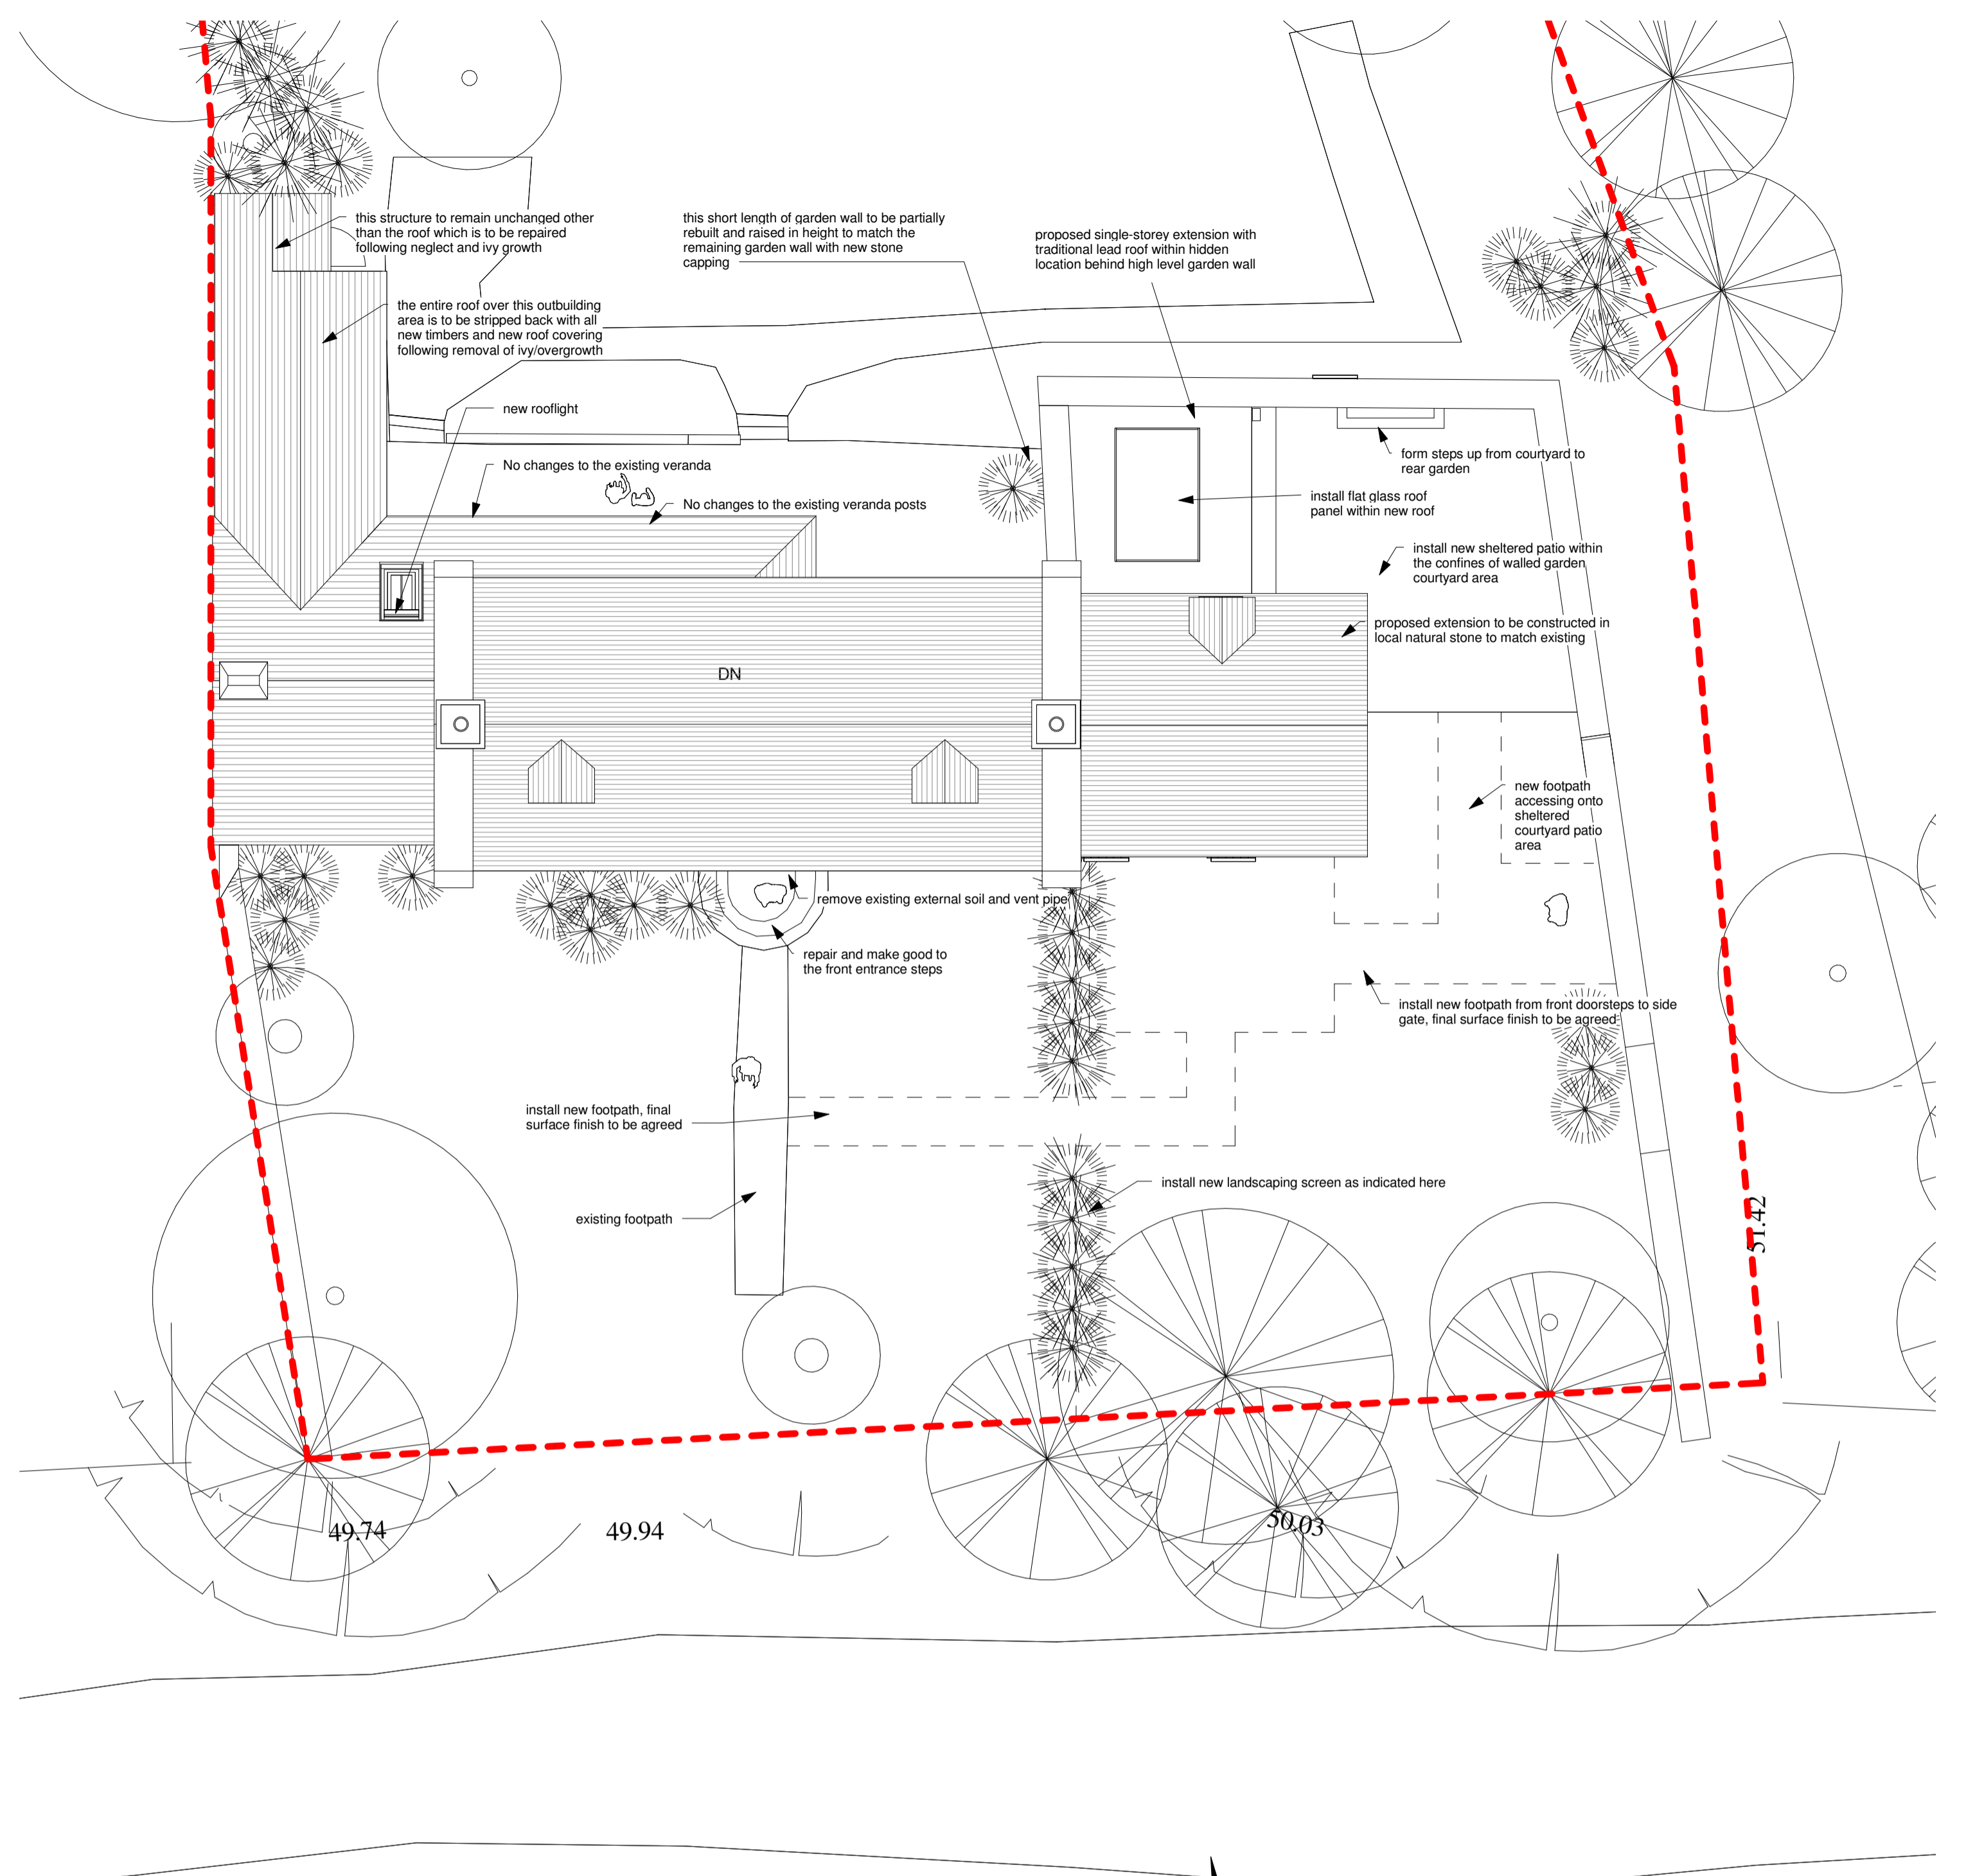


Topographical Survey
1 : 100

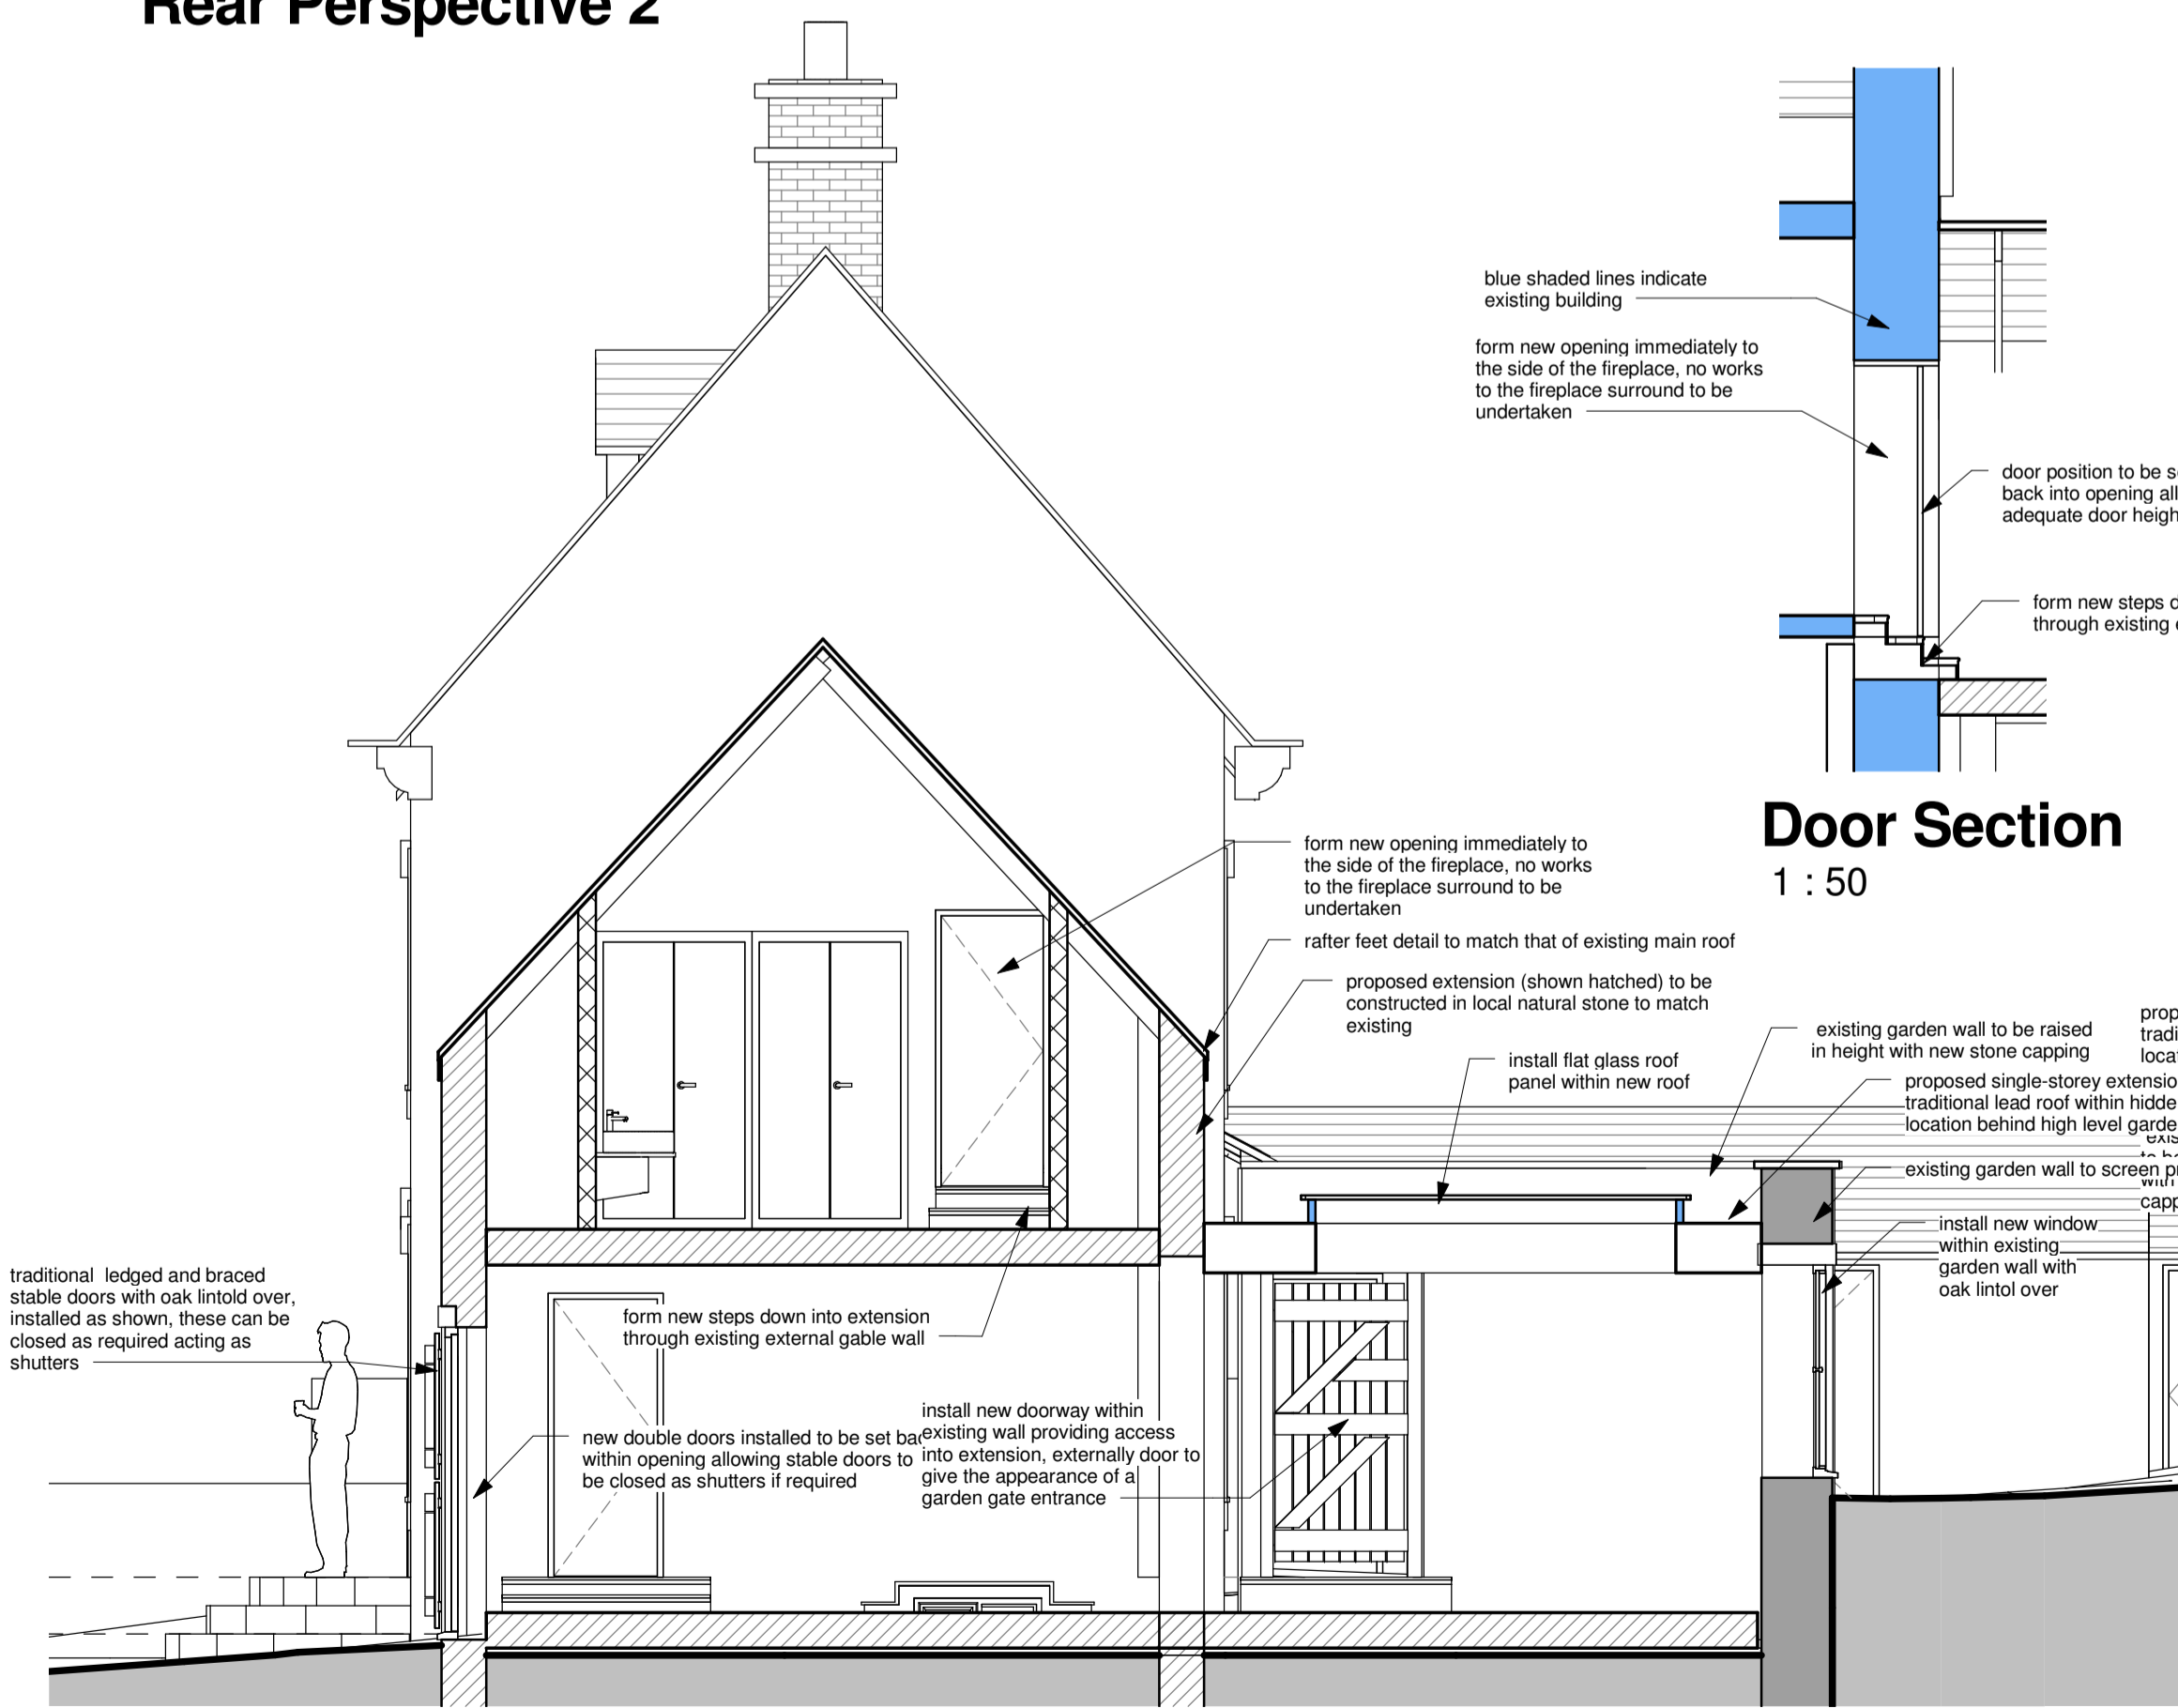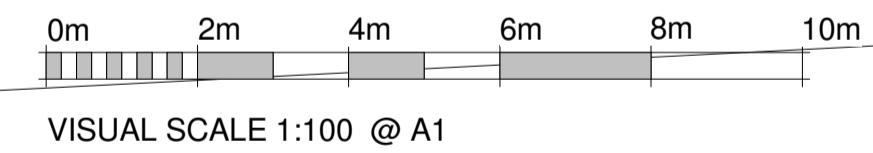


General Section 1
1 : 50



Door Section
1 : 50

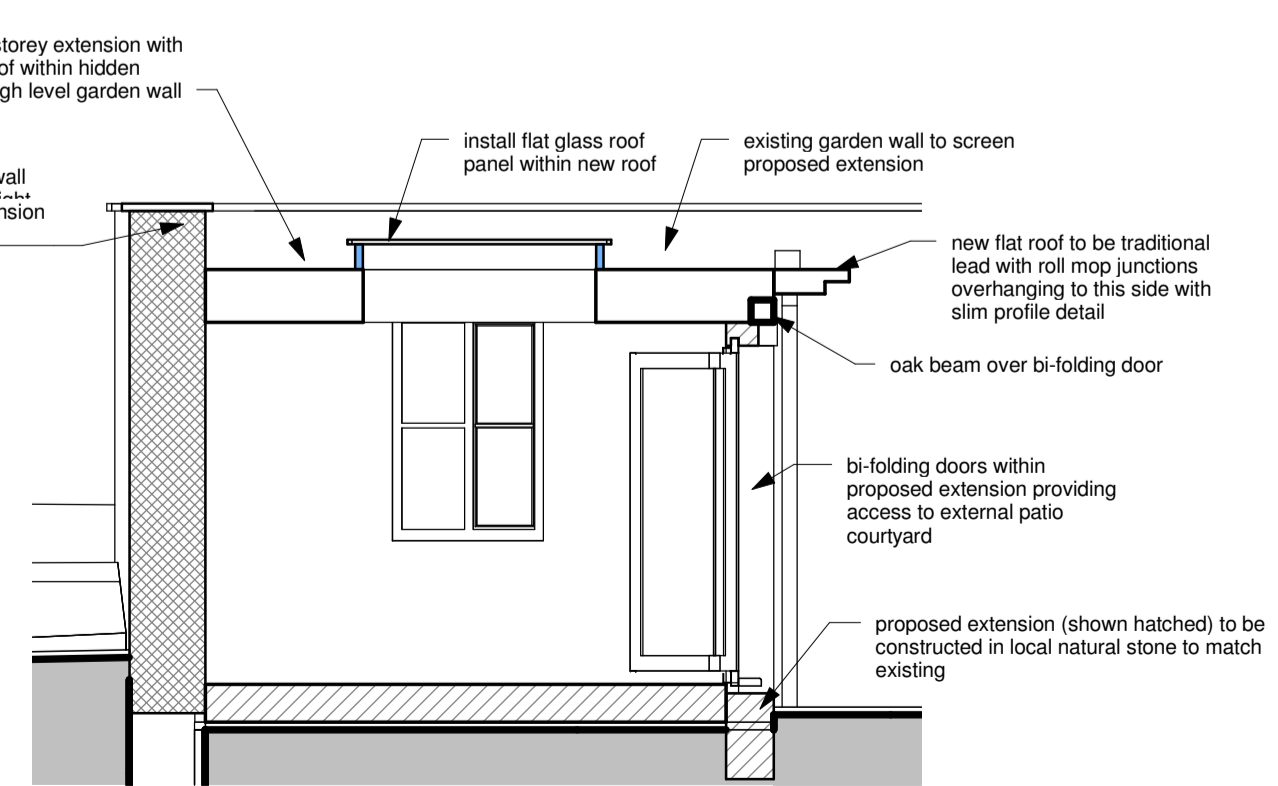


General Section 2
1 : 50

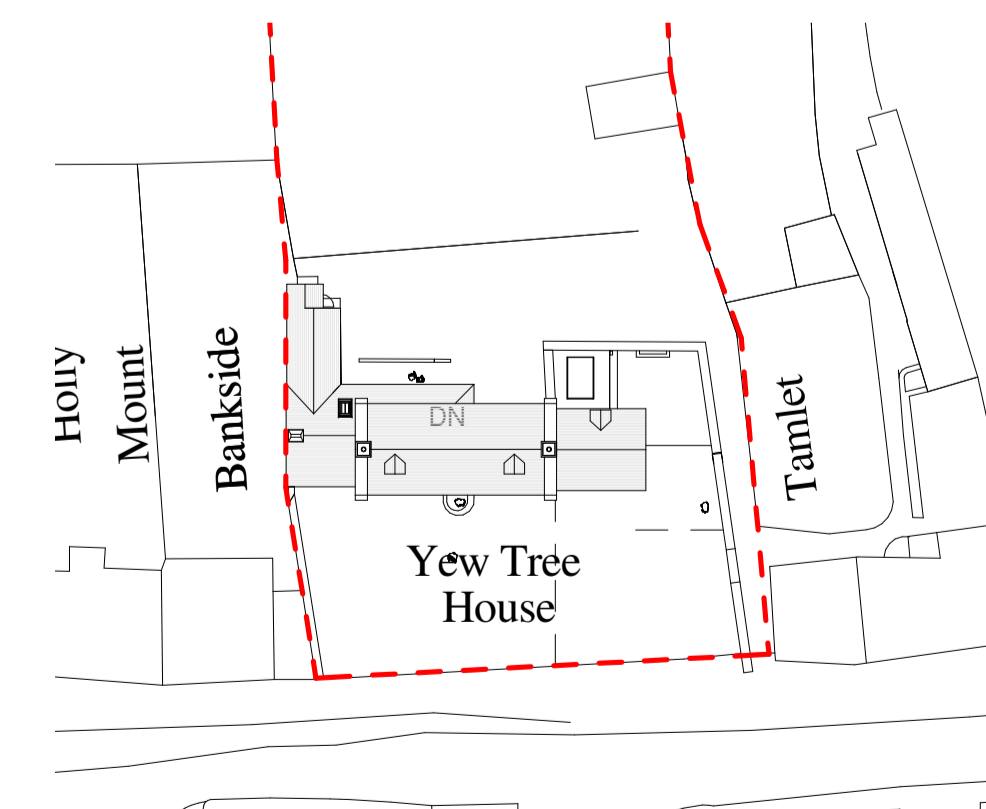

Block Plan
1 : 500

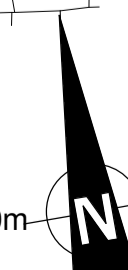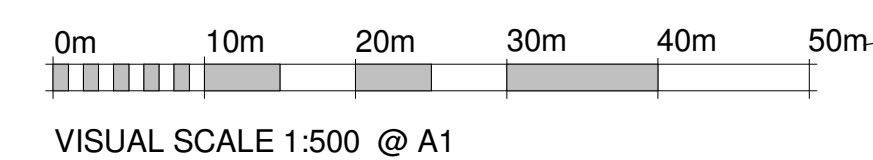

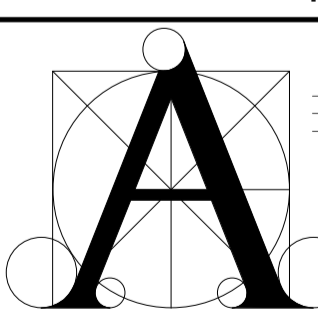Rev.	Date	Revision Notes
		Proposed
 STABLE ARCHITECTURE . JEREMY DUNN . FAX 08707 626217 17 FIR TREE CLOSE SANDURY (07710) 461860 OXON OX16 1JS TELEPHONE (01295) 270565 E mail Jeremy.Dunn@Virgin.net		
Job: Renovation and Extension Yew Tree House Sibford		
Client: Mr & Mrs Mallows Yew Tree House Sibford		
Drawing No: 6000-03	Date: 20/12/15	Scale: As indicated@A1