




Perspective 1



Perspective 2




Perspective 3

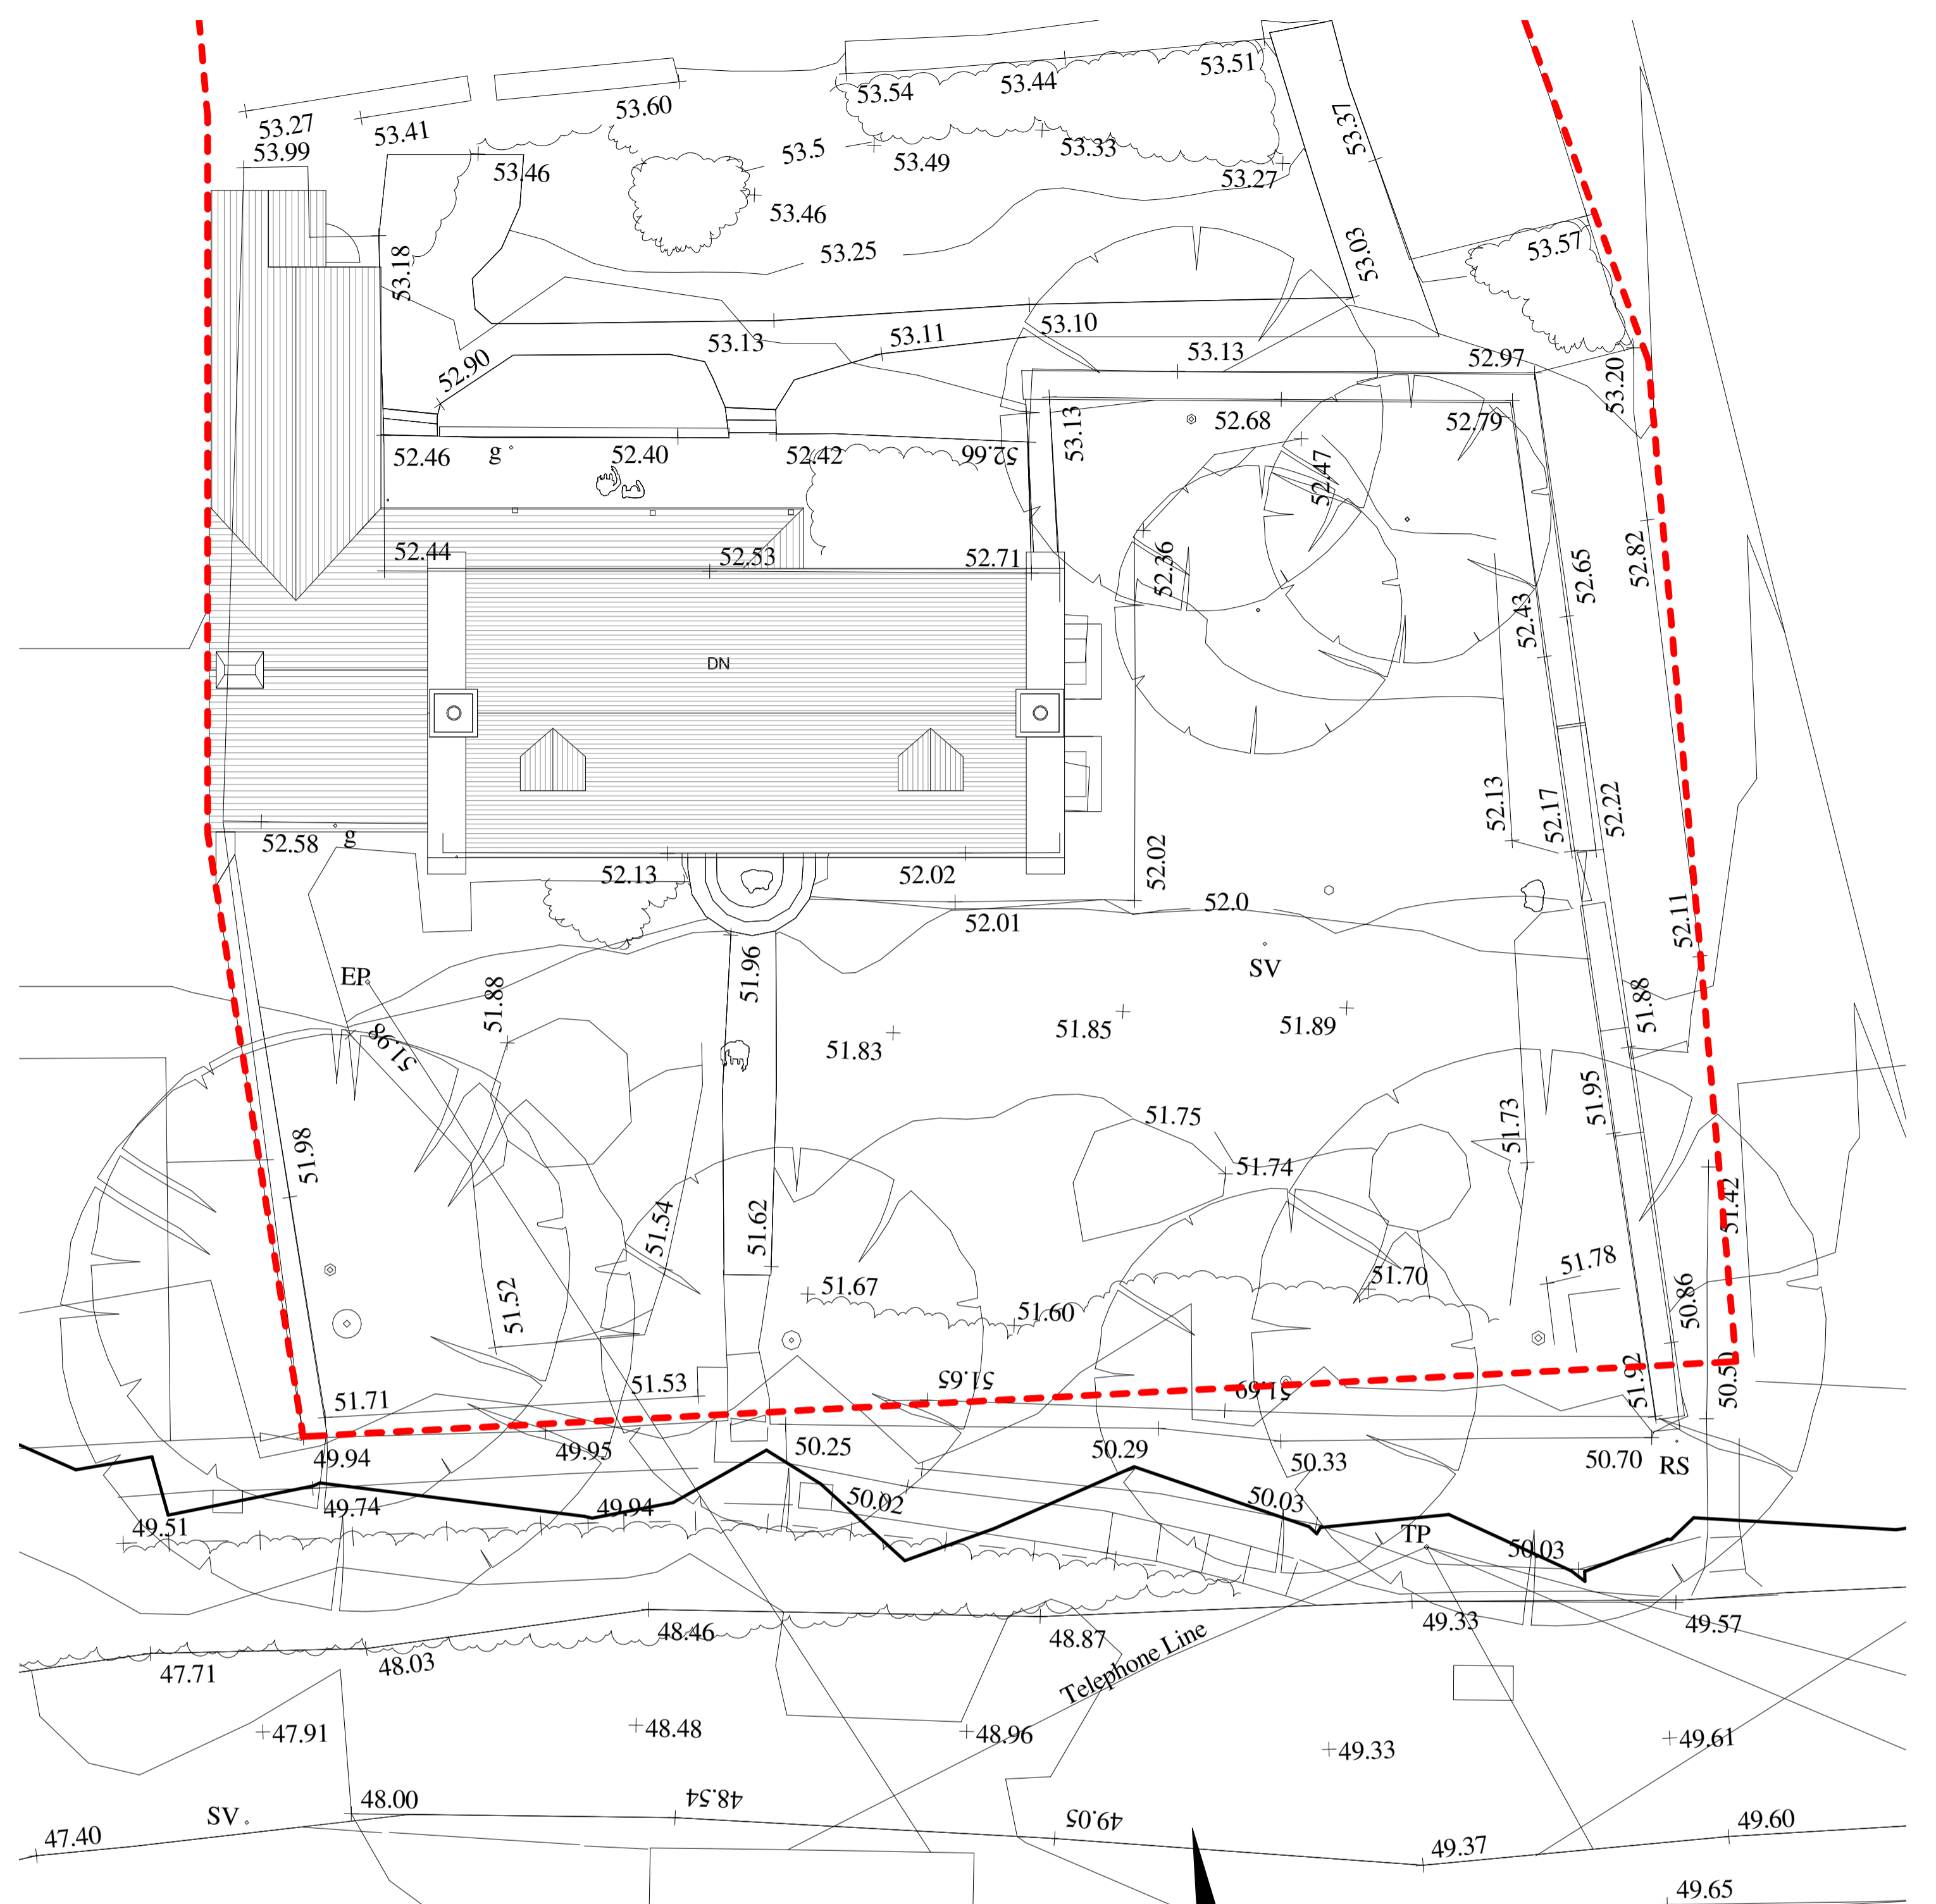

Topographical Survey

1 : 100


0m 2m 4m 6m 8m 10m  
VISUAL SCALE 1:100 @ A1

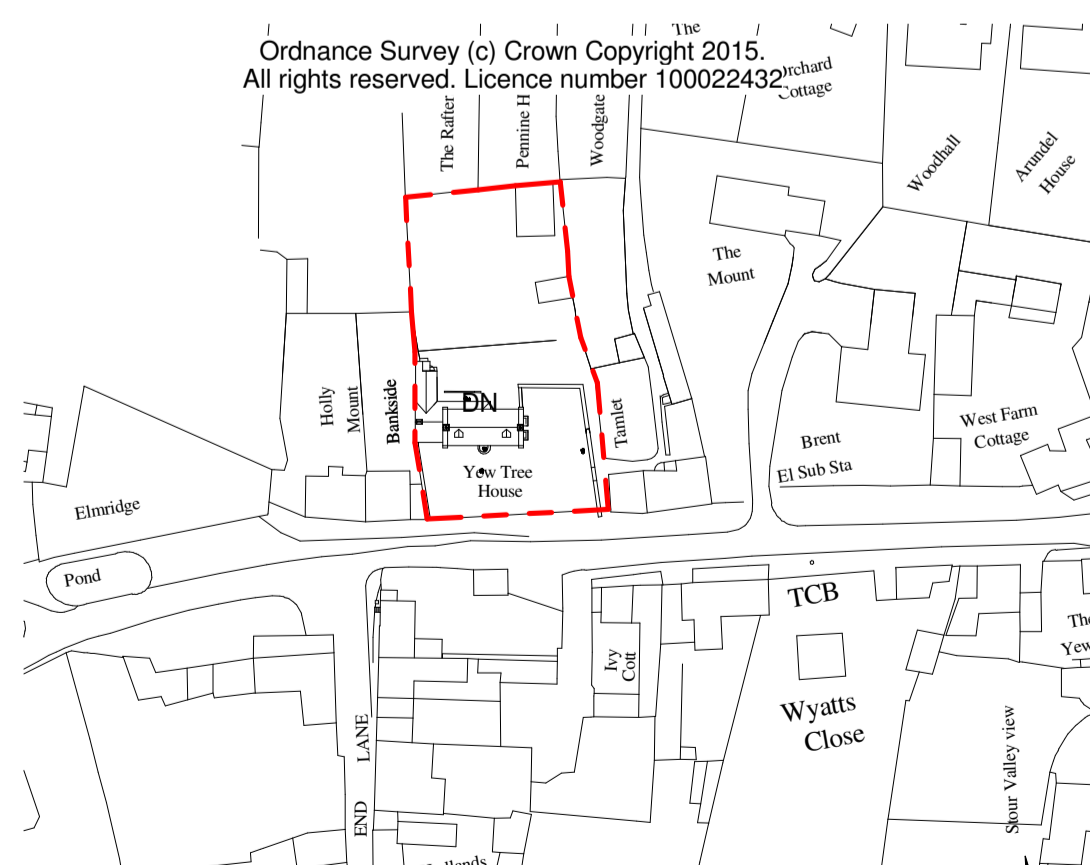

Location Plan

1 : 1250

0m 25m 50m 75m 100m 125m  
VISUAL SCALE 1:1250 @ A1

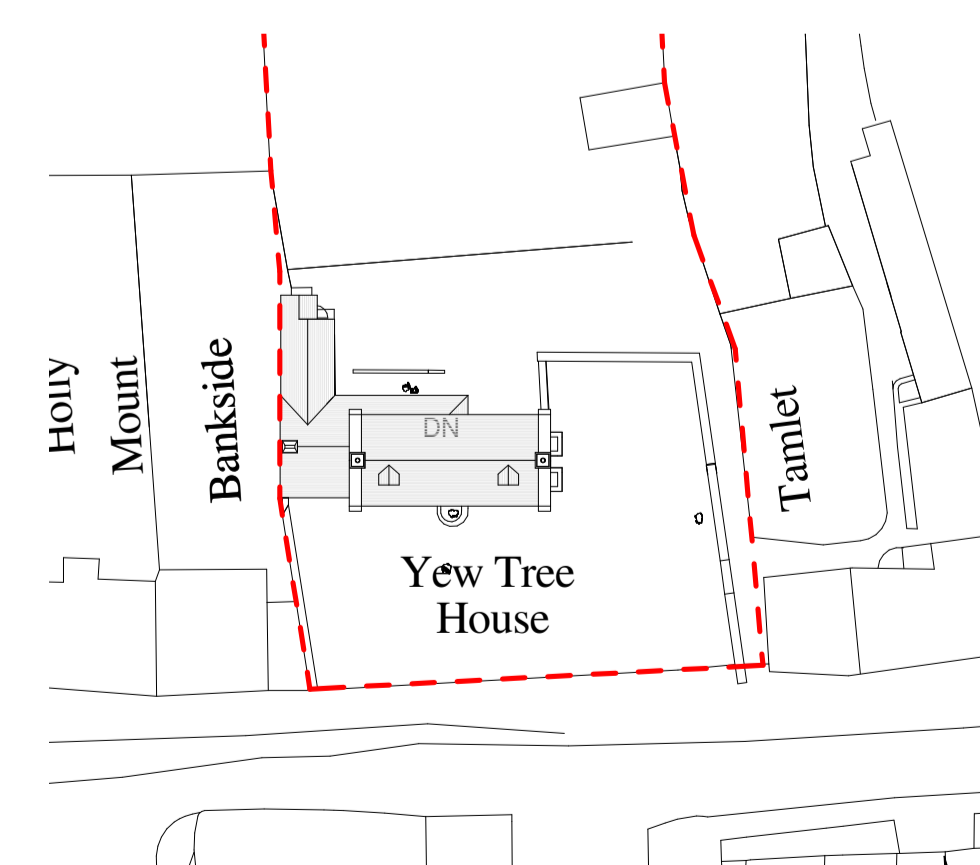


Block Plan

1 : 500

0m 10m 20m 30m 40m 50m  
VISUAL SCALE 1:500 @ A1

Rev.	Date	Revision Notes
------	------	----------------

As Existing

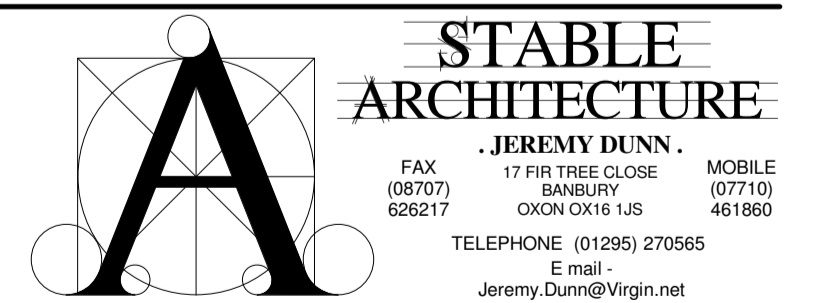

**STABLE ARCHITECTURE**  
JEREMY DUNN

FAX 08707 626217  
17 FIR TREE CLOSE  
SANDURRY  
OXON OX16 1JS  
461860  
TELEPHONE (01295) 270565  
E mail  
Jeremy.Dunn@Virgin.net

Job:  
Renovation and Extension  
Yew Tree House  
Sibford

Client:  
Mr & Mrs Mallows  
Yew Tree House  
Sibford

Drawing No: 5911-03	Date 5/8/15	Scale As indicated@A1
------------------------	----------------	--------------------------