
Parking Numbers	
Existing Rail Land parking: - Value Retail (Weekdays) - Chiltern Station (Weekdays) 219 - Site TOTAL	160 <u>379</u>
Proposed Rail Land parking: - Lower Level - Upper Level - Site TOTAL	293 293 <u>586</u>
Difference in parking spaces:	+207

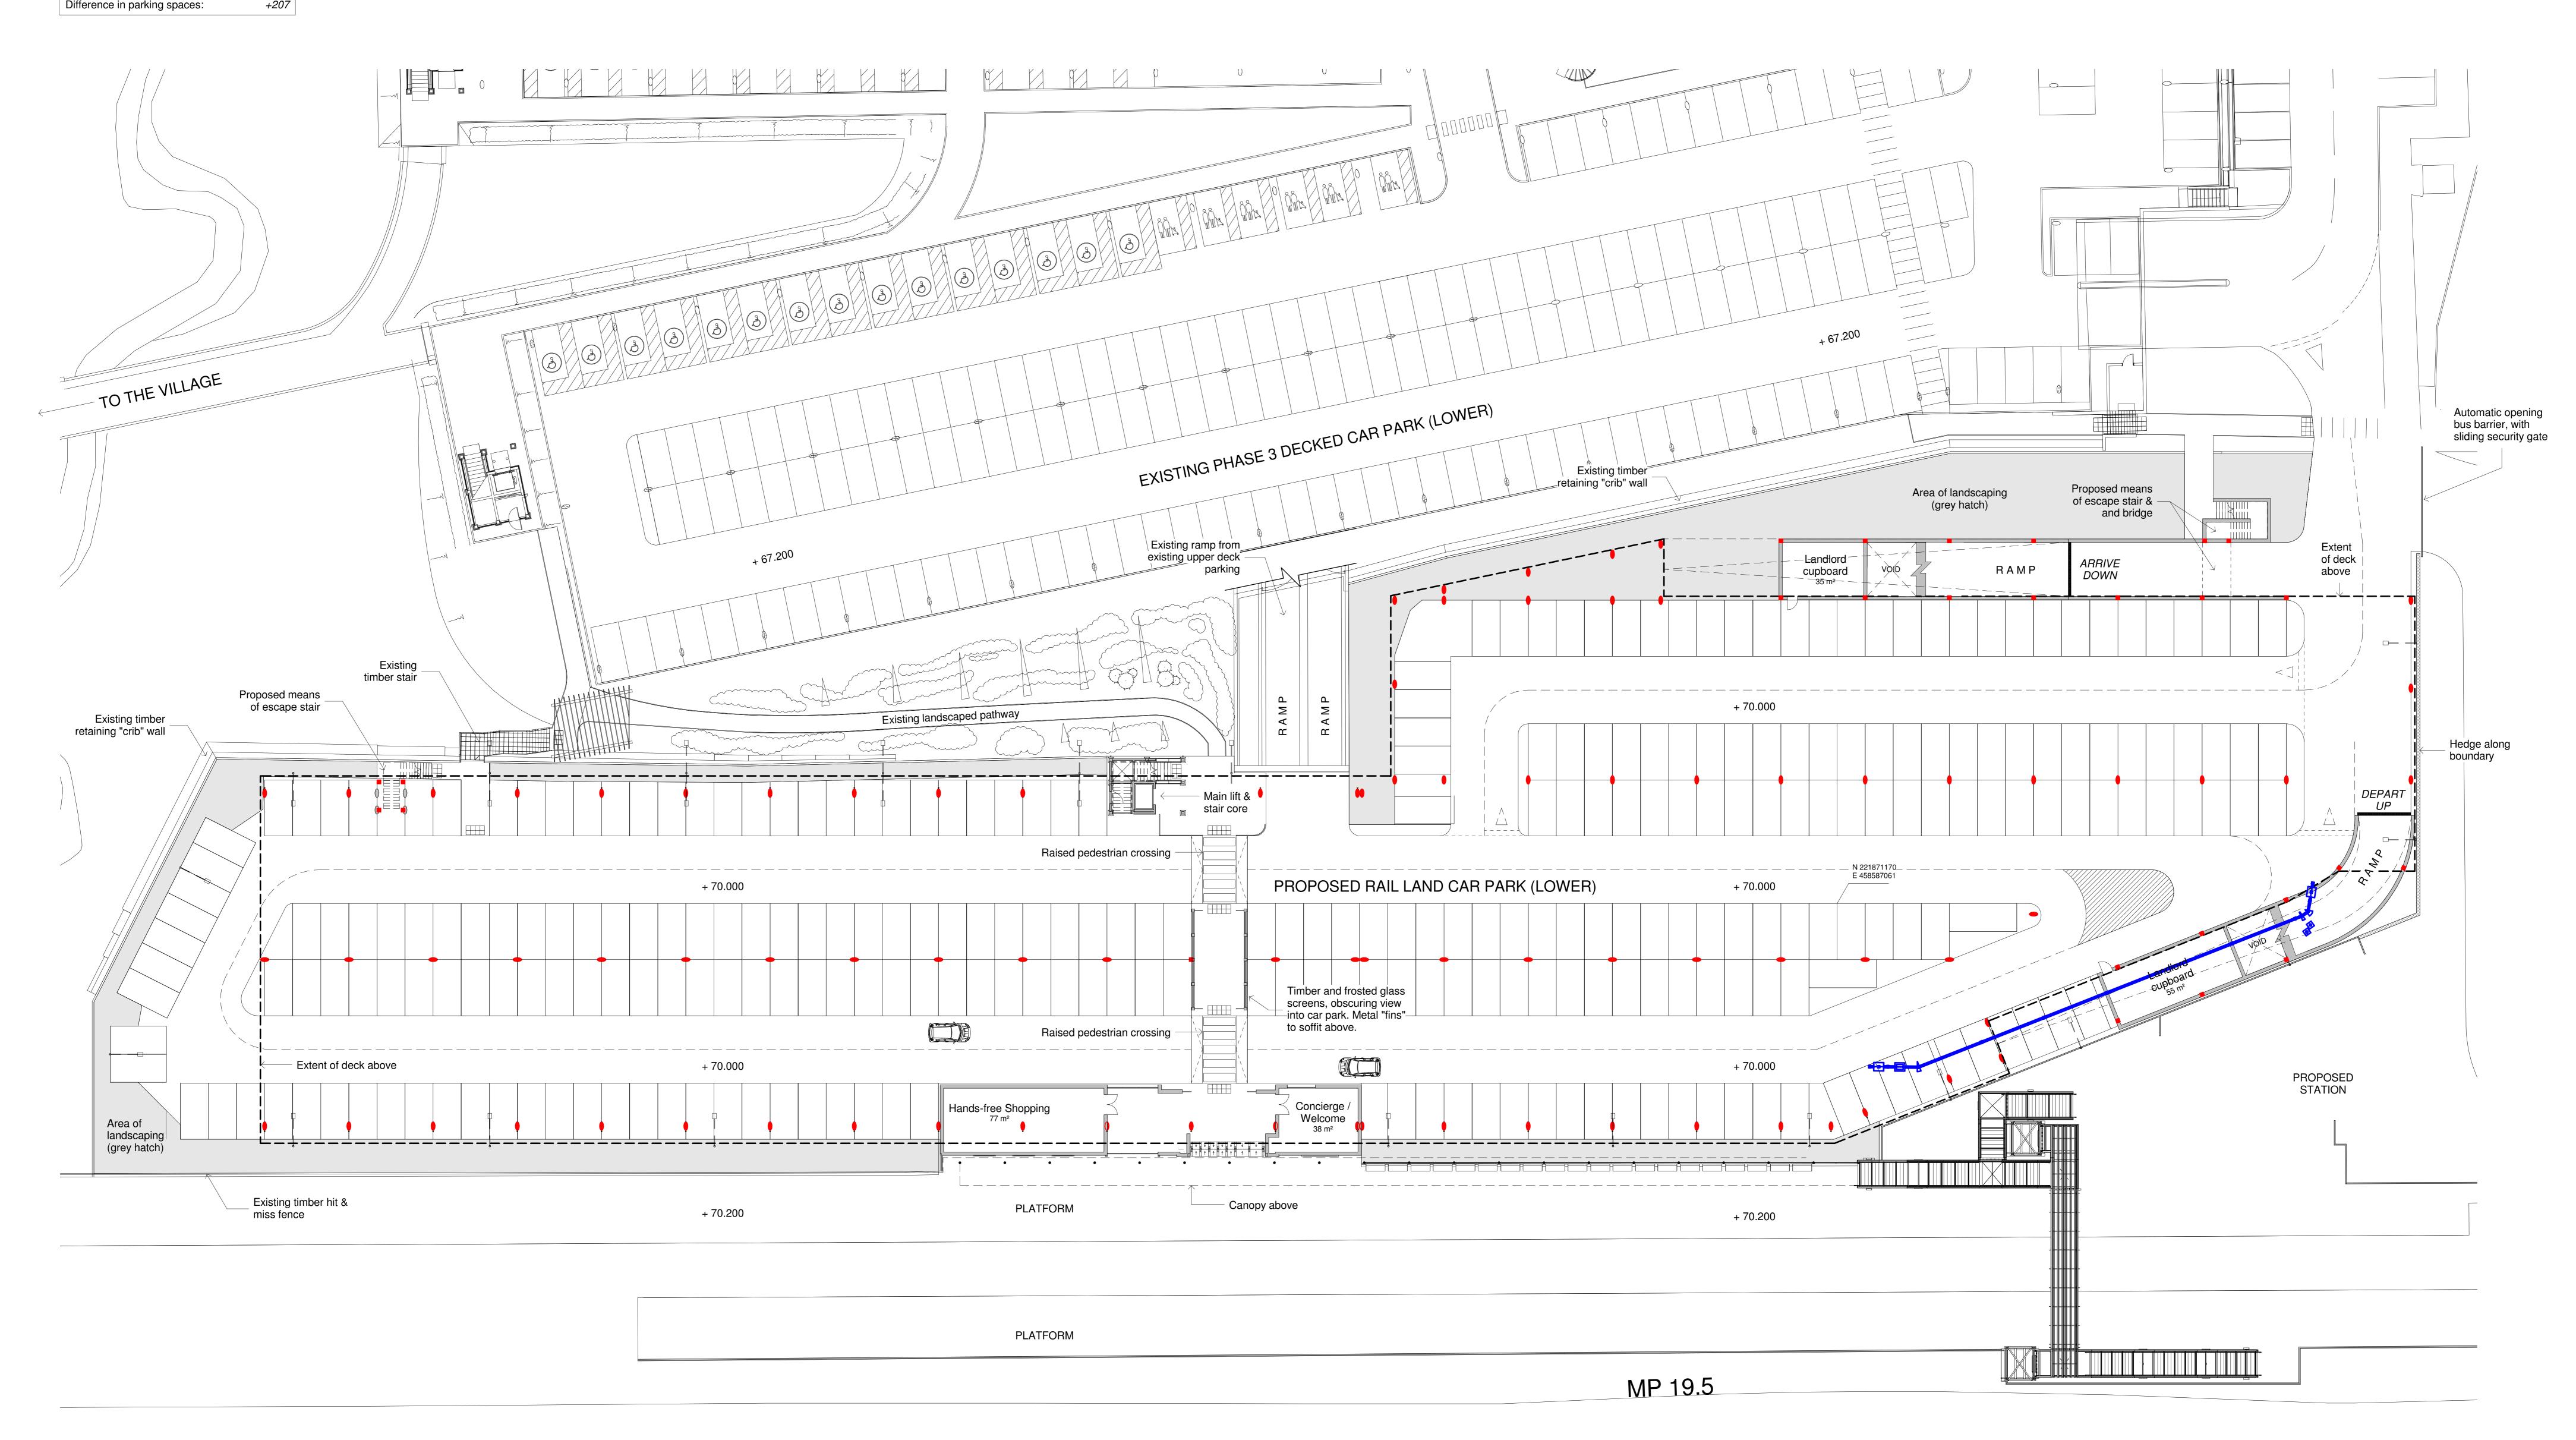

08/048 / SK-113 / B Client Value Retail

Date Int Chk'd Index Revision Issued for information. 09/10/2014 SS A Strabag comments applied. 10/10/2014 SS

C:\Revitlocal\2015\08048 Bicester Village - Rail Land Deck (central) (CONSTRUCTION)_1070.rvt

Bicester Village - Rail Land Car Park Deck Drawing Proposed Lower Parking Plan

Rev Scale Status B As indicated WORK IN PROGRESS

Check

Director Author

NOTE: All figures are approximate and have been measured and expressed in a manner as defined by the current er the RICS/ISVA Code of Measuring Practice. Figures relate to the current stage of the project and any development to be made on the basis of this information should include due allowance for the increases and decreases inherent

SA SS SS

Job

his drawing may be scaled or cross reference or any other purpose, use figured dimensions b be checked by user and any discrepancies.

Job N Drg N 08/048 / SK-113

Date

08/10/14