


SK-122 - Platform Boundary Plan  
(1:100)



SK-122 - Platform Boundary Section  
(1:50)

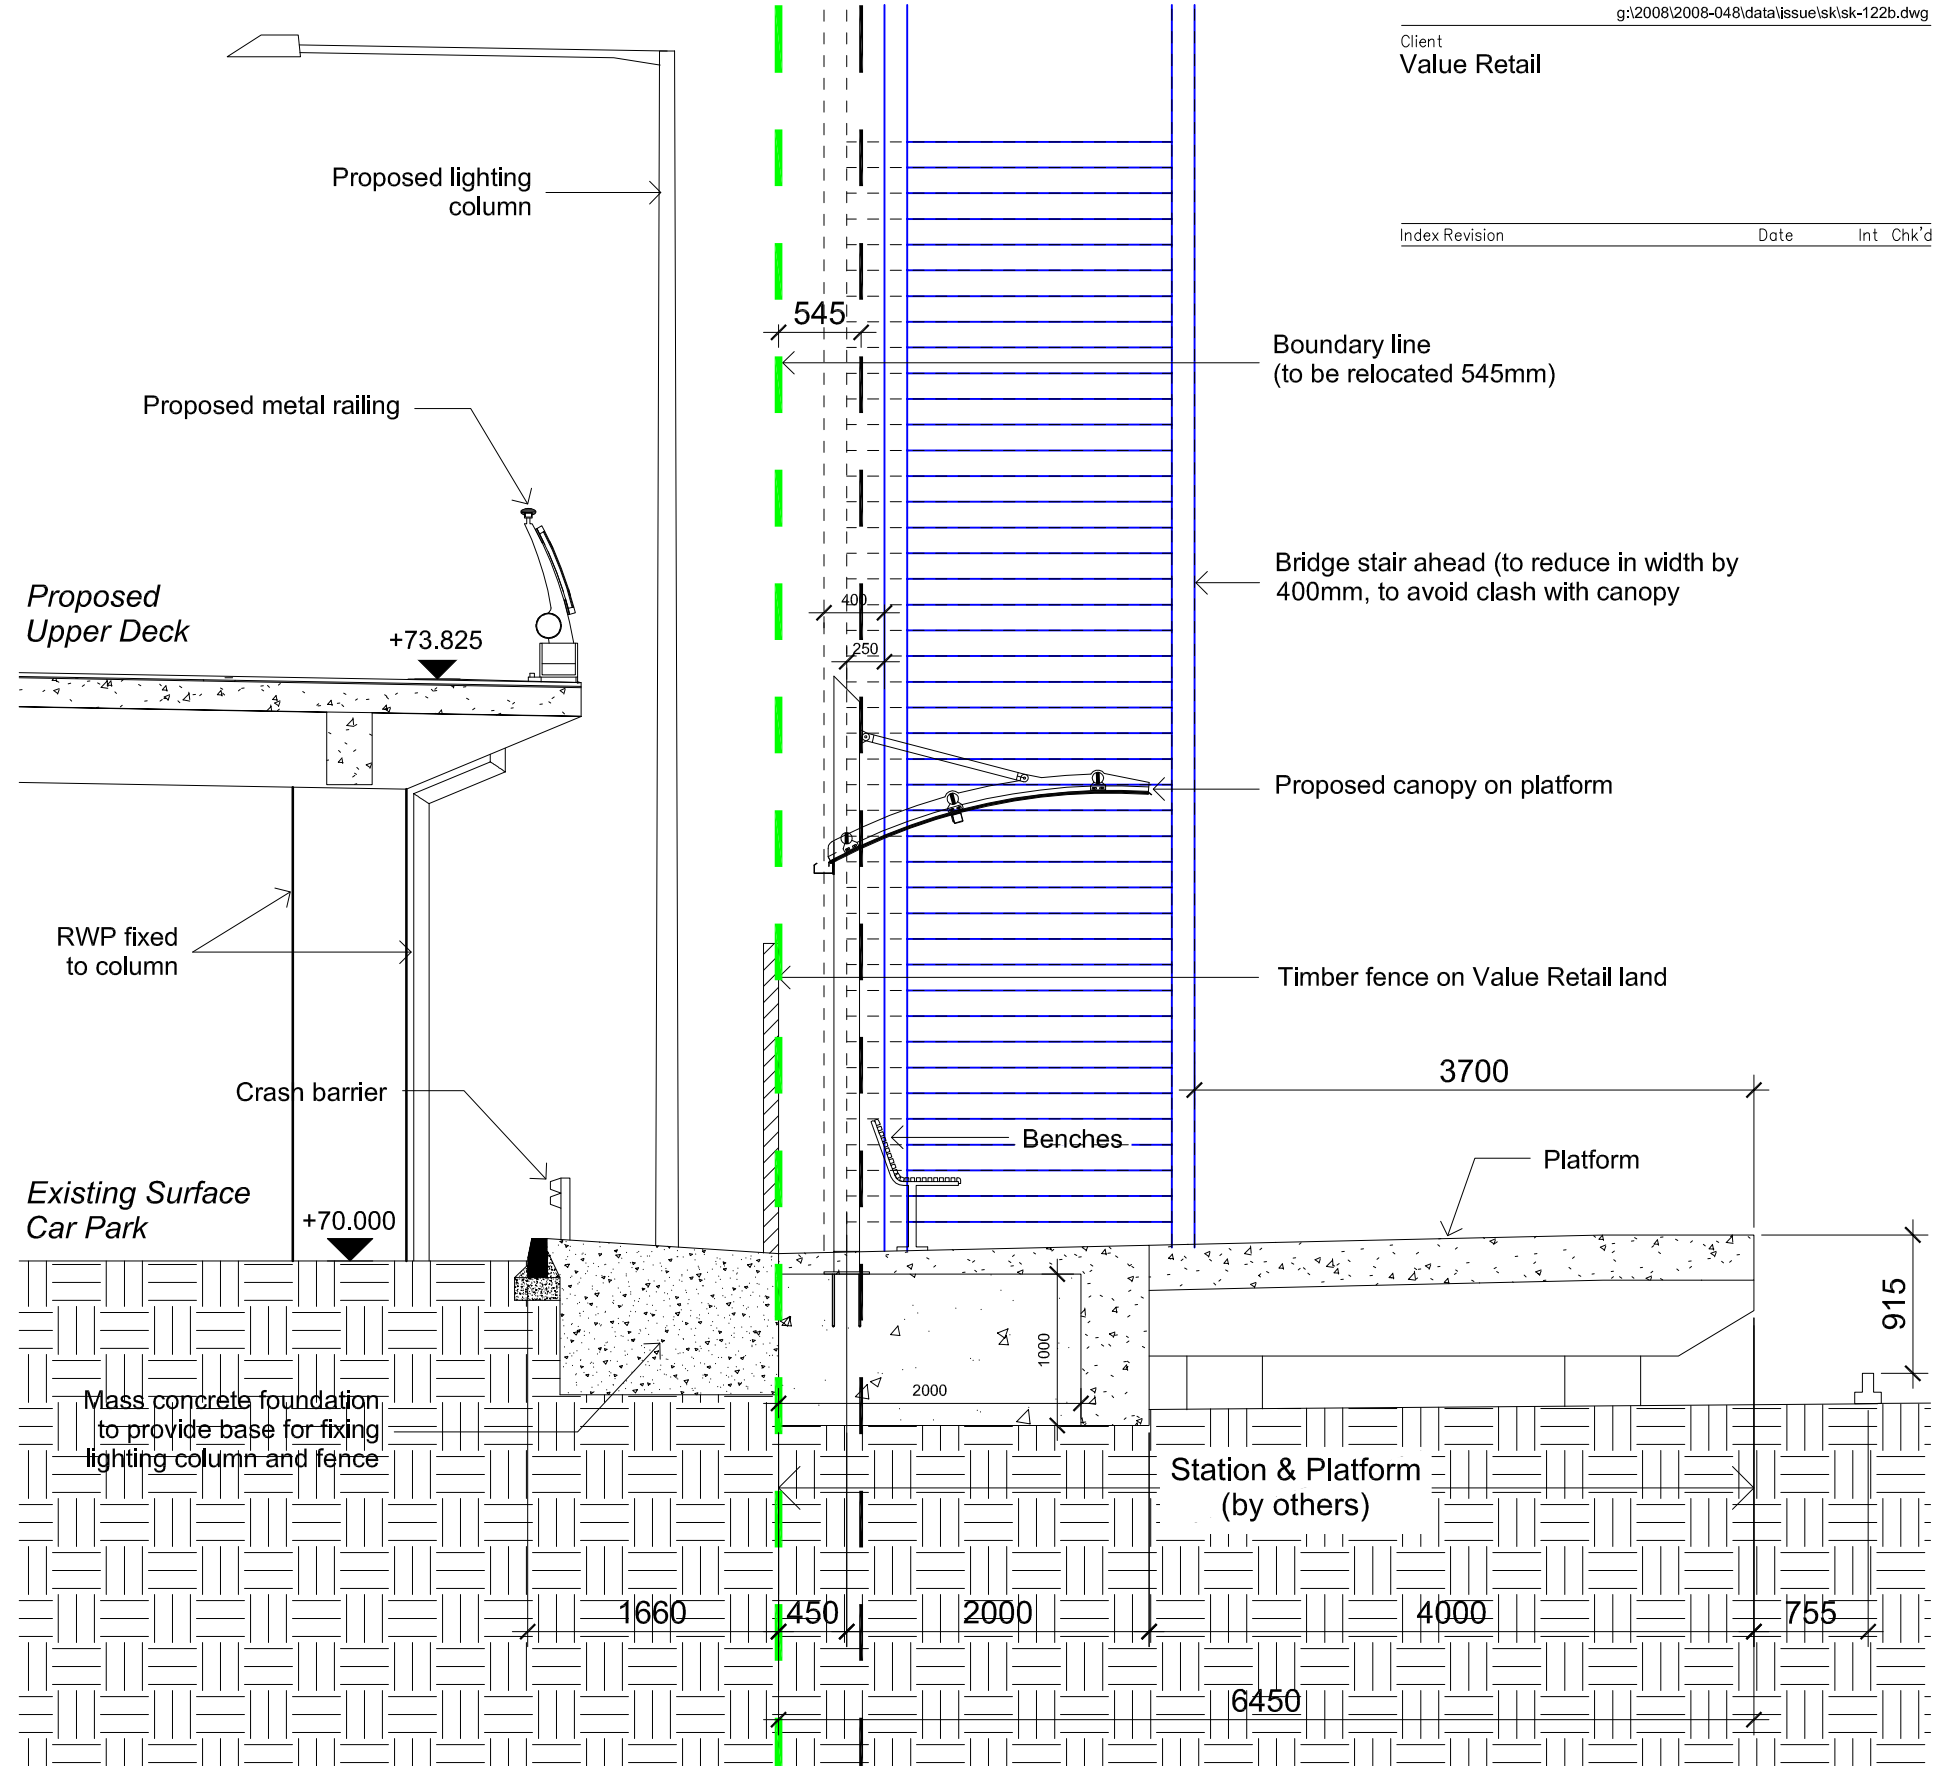