


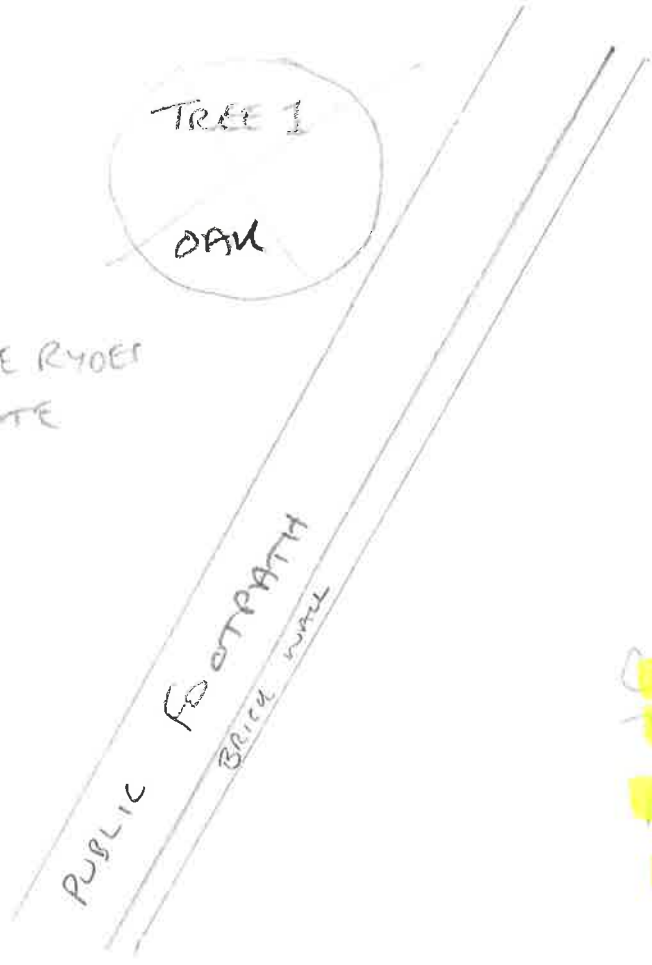

34 THE RYDES
BODICOTE



DOWN LIFT
0.7M
FIRST 4
SECONDARY
LIMBS

33 THE RYDES
BODICOTE
OX15 4ET



SOUTH
CROSS,
WEEPING CROSS
BODICOTE
OX15 4ED.

CONSERVATION
AREA.

Stone wall