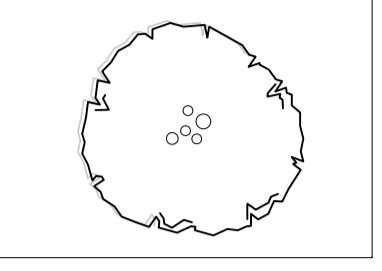
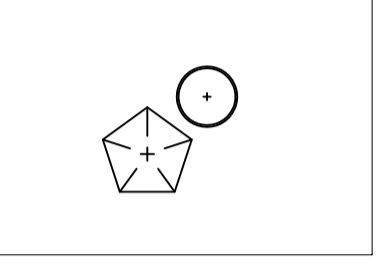
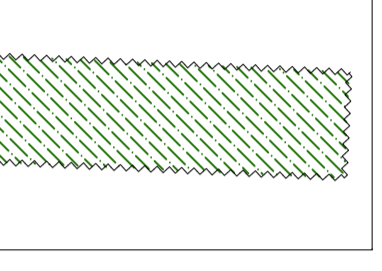
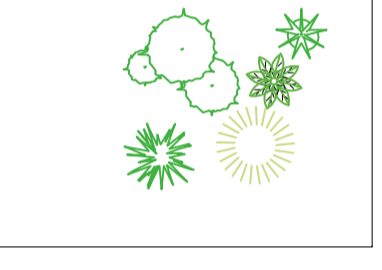

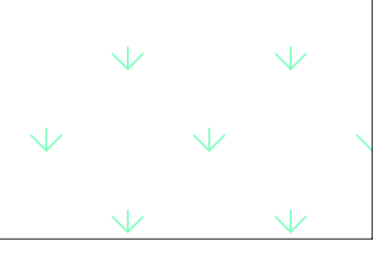

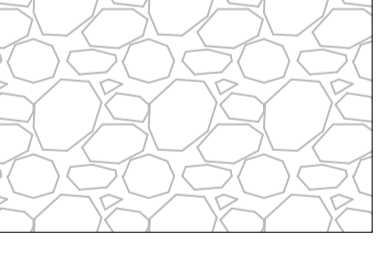
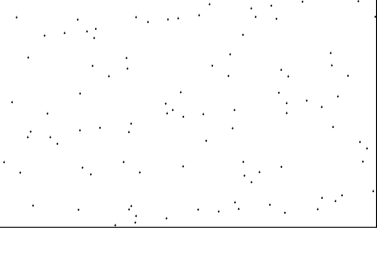
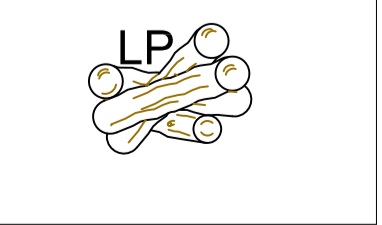
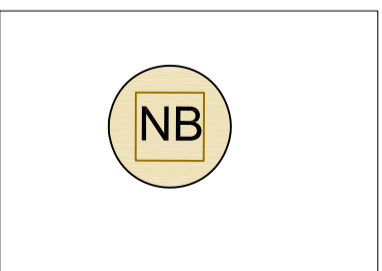
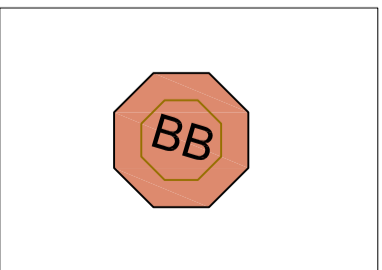
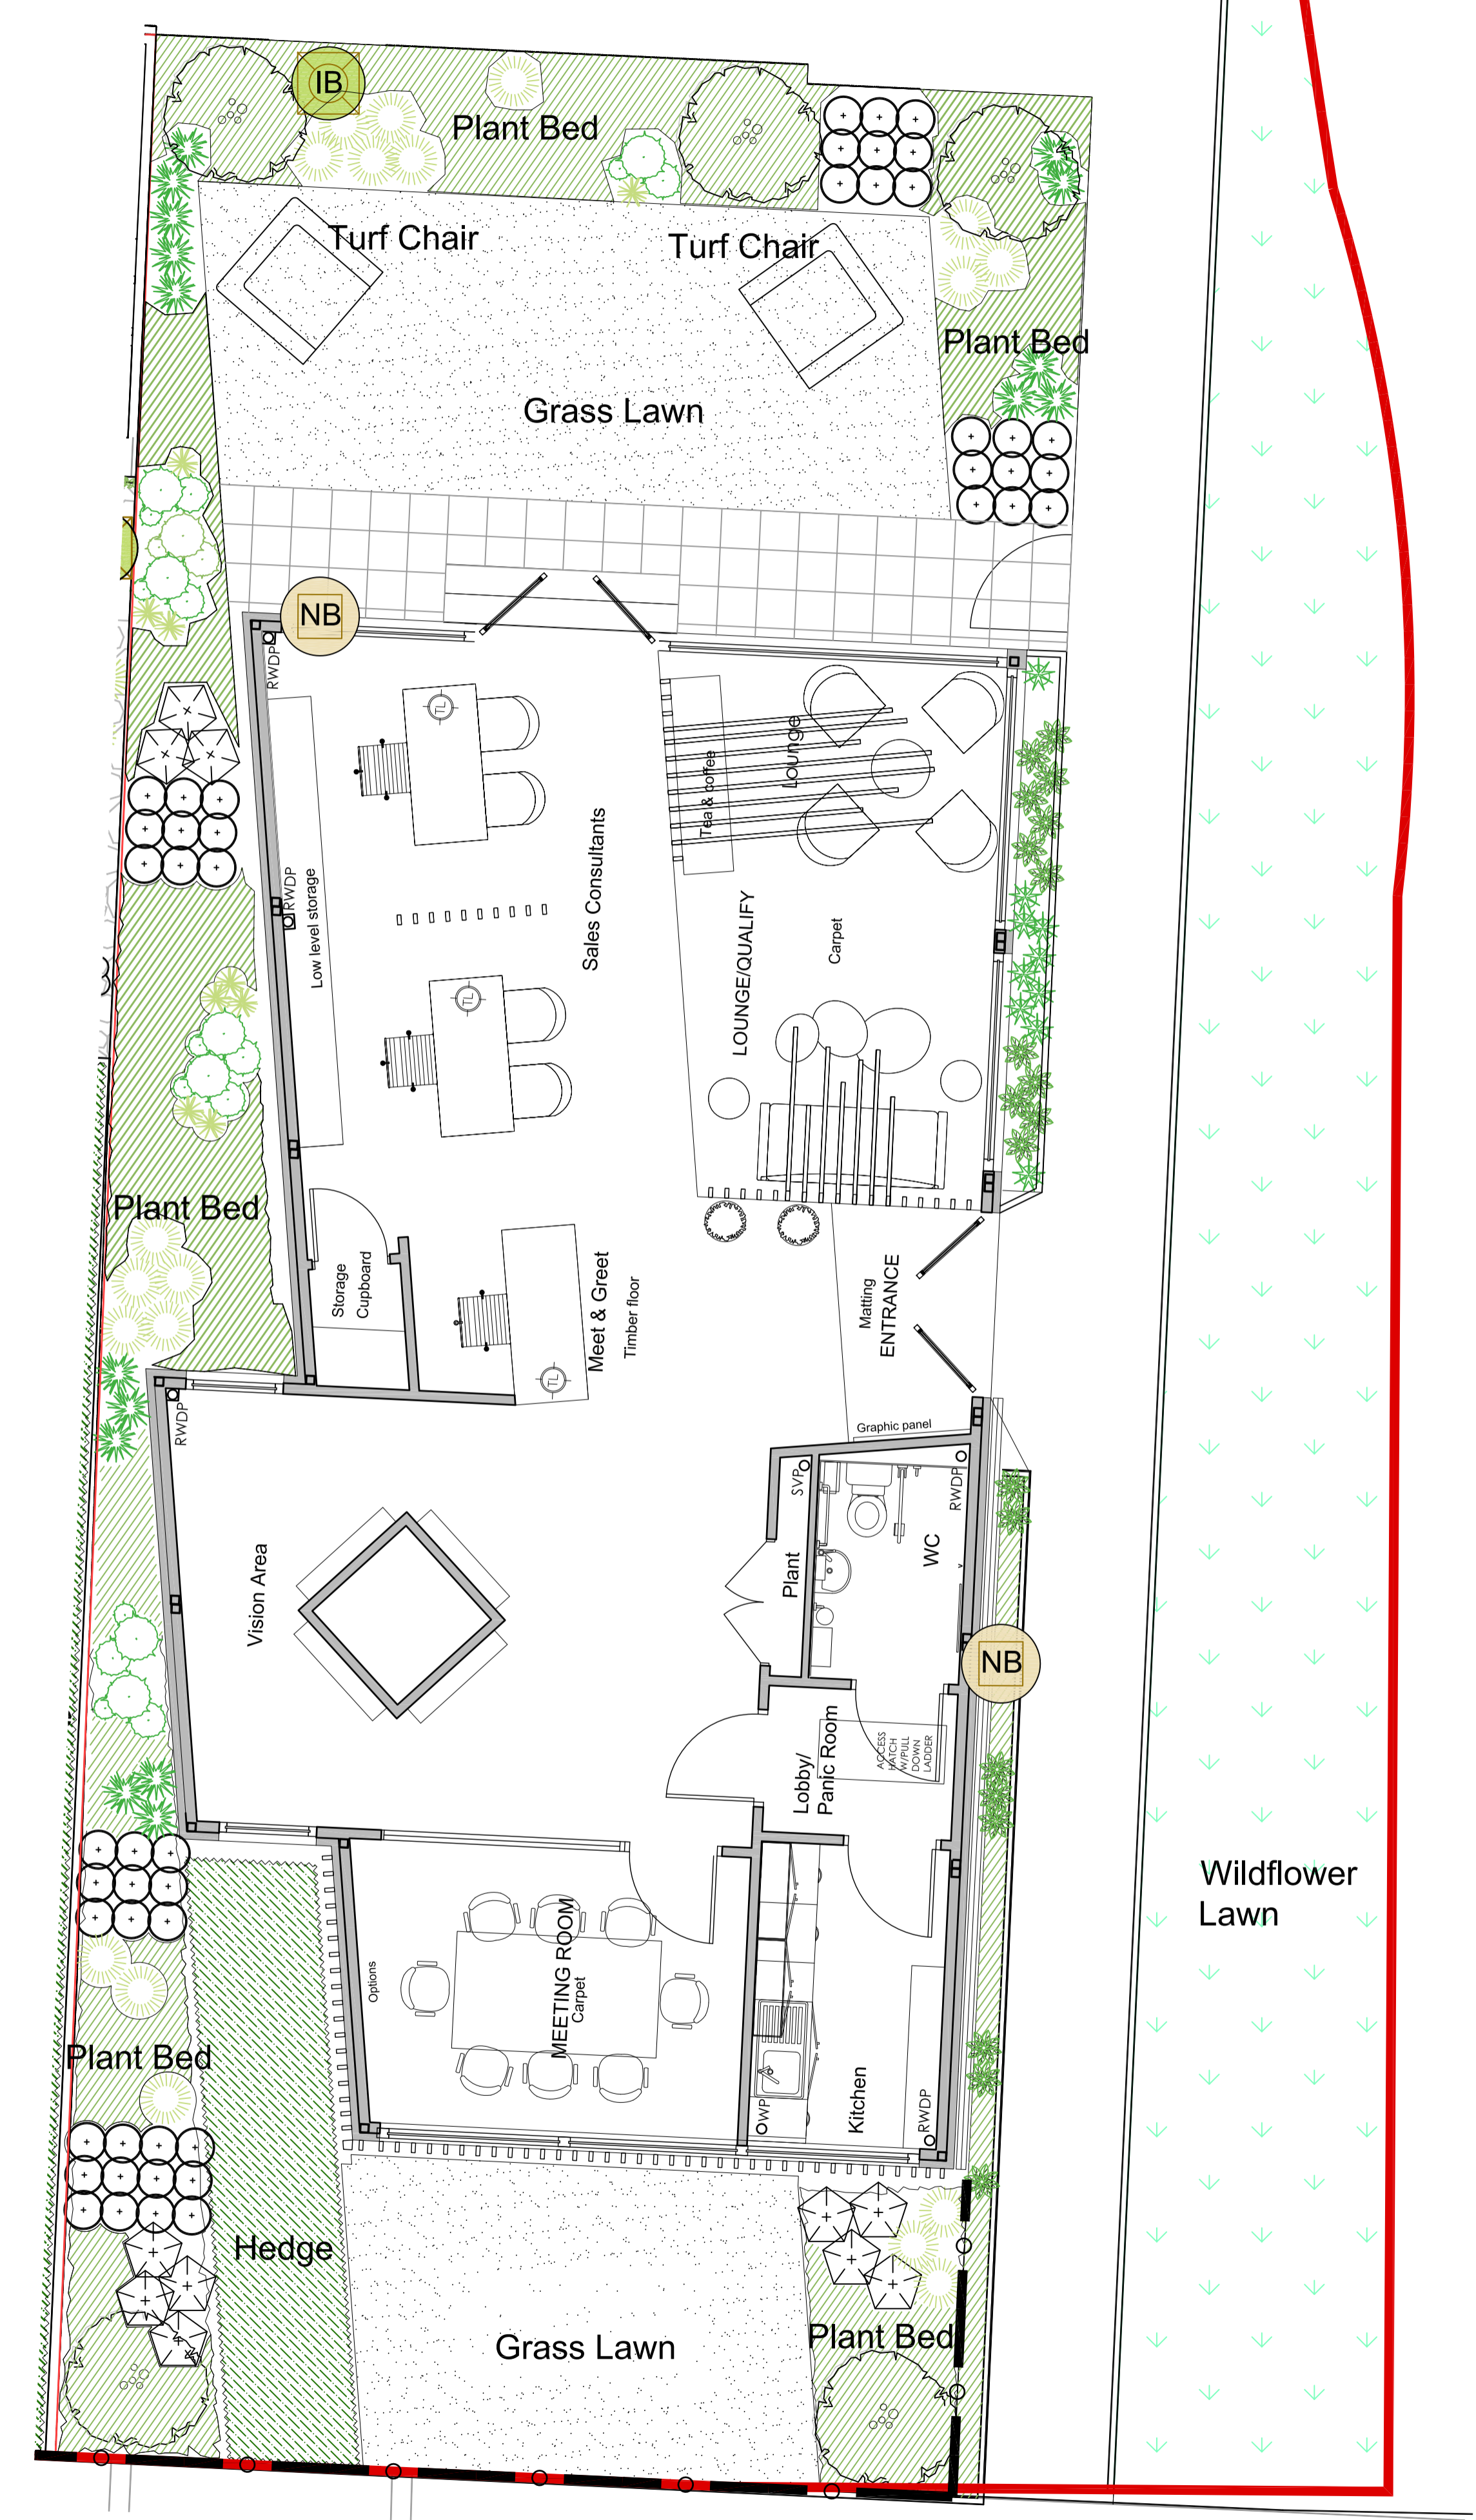
	TREE
	SMALL TREE / MULTI STEM
	SPECIMEN SHRUBS
	HEDGE
	SHRUBS
	LOW LEVEL PLANTING
	GRASS TURF OVERSOWN WITH WILDFLOWER MIX
	WILDFLOWER TURF
	SLATE MULCH
	GRASS AREAS
	LOG PILE

	BIRD BOX
	BAT BOX



All dimensions to be verified on site. Figure dimensions to take precedence to those scaled. Any areas indicated on this drawing are for guidance only, no responsibility is taken for their accuracy.
 The drawing is the property of Applied Landscape Design Limited. Copyright is reserved by them and the drawing is issued on the condition that it is not copied, reproduced, related or disclosed to any unauthorised person, either wholly or in part without the written consent in writing of Applied Landscapes.

© 2014 Applied Landscape Design Limited. All rights reserved.


CDM/H&S:

NOTES / KEY:

REFERENCE DRAWINGS/DOCUMENTS

REVISIONS		
no.	issued	date
P03	Bat Boxes Omitted	09.02.15
P02	Planning	08.01.15
P01	Information	02.12.14

CLIENT:
A2DOMINION

LANDSCAPE ARCHITECT:
 The Threshing Barn, Bignell Park
 Barns, Chesterton, Nr. Bicester,
 Oxfordshire OX26 1TD
 Tel: 01869 243776
 Fax: 01869 327513
 Email: mail@appliedlandscape.co.uk

PROJECT:
BICESTER ECO TOWN
EXEMPLAR SITE

DRAWING TITLE:
SHOW HOME / MARKETING SUITE
LANDSCAPE MASTERPLAN
MARKETING SUITE DETAIL

drawn: AF	checked: OM
scale: 1:50 @A1	date: 02.12.2014
status: Planning	xref file ref: ALD654_MPbaseshowhome

PROJECT NO. ALD654	DRAWING NUMBER: MP005	REVISION: P03
-----------------------	--------------------------	------------------

ORIGINAL A1 SIZE SHEET