

PLANT SCHEDULE - BICESTER ECO TOWN ALD654\_408

Perennial and Low Level	Size	Centres	Qty. No.
Perovskia atriplicifolia	5L	350	40
Stachys byzantium 'Silver Carpet'	5L	350	40

Shrubs	Size	Height/Spread @ Planting	Centres	Qty. No.
Buxus sempervirens	10L	40-60cm bushy	450	30
Ceanothus thyrsiflorus repens	10L	60-80cm bushy	500	45
Choisya ternata 'Aztec Pearl'	10L	60-80cm bushy	450	61
Cornus alba 'Elegantissima'	10L	80-100cm branched min. 4 breaks	500	40
Cornus sanguinea 'Midwinter Fire'	10L	80-100cm branched min. 4 breaks	500	42
Escallonia 'Apple Blossom'	10L	60-80cm bushy	500	36
Escallonia rubra 'Crimson Spire'	10L	60-80cm bushy	500	43
Lonicera nitida 'Silver Beauty'	10L	60-80cm bushy	450	133
Mahonia x media	10L	60-80cm bushy	450	34
Potentilla fruticosa	10L	40-60cm bushy min. 4 shoots	450	68
Pyracantha coccinea	10L	60-80cm bushy	450	32
Rosa 'Colossal Meidiland'	10L	60-80cm bushy	450	44
Rosa 'Gertrude Jekyll'	10L	60-80cm bushy	450	28
Santolina chamaecyparissus 'Nana'	10L	30-40cm bushy	500	31

Bulbs	No/m²	Qty. No.
Crocus vernus	50/m²	600
Galanthus nivalis	50/m²	475
Narcissus curlew	25/m²	300

Grasses & Ferns	Size	Centres	Qty. No.
Hakonechloa macra	5L	300	170
Miscanthus sinensis sp	5L	350	60
Stipa gigantea	5L	as shown	4
Stipa tenuissima	5L	350	36

Specimen Shrubs	Size	Height/Spread @ Planting	Centres	Qty. No.
Buddleja davidii	10L	80-100cm branched, min. 5 breaks	450/as shown	8
Cotinus coggygria 'Purpureus'	10L	60-80cm branched, min. 5 breaks	500/as shown	7
Spiraea japonica 'Anthony Waterer'	10L	40-60cm branched, min. 7 breaks	450/as shown	8
Viburnum tinus	10L	40-60cm bushy, min. 5 breaks	450/as shown	6
Phormium 'Sundowner'	10L	60-80cm	450/as shown	5

Instant Hedging	Height/Spread/Form Planting	Qty. No.
Ligustrum ovalifolium	120cm high x 100cm long hedge trough unit from Ready Hedge	38

Single species hedge, planted as double row. To be maintained at 120cm high

Trees	Height (cm)	Girth (cm)	Form	Qty. No.
Amelanchier lamarkii	min. 250		multi stem, min 3 breaks	1
Fagus sylvatica 'Purpurea'	min. 400	16-18	extra heavy standard	2
Pinus sylvestris	min. 400	16-18	extra heavy standard	2
Prunus serrulata	min. 300		multi stem, min 3 breaks	1
Quercus robur 'Koster'	min. 400	16-18	extra heavy standard	1

Grass Lawn (Total Area 53m²)  
Turf by Rolawn or equivalent

KEY

EXTRA HEAVY STANDARD TREES

MULTISTEM TREES

CLIMBERS

GRAVEL PLANTING

SPECIMEN SHRUBS

SHRUB PLANTING

PERENNIAL & GROUND COVER PLANTING


HEDGE

GRASS AREAS

BULBS

TRELLIS OBELISK

INFORMATION SIGNS  
PLANT NAMES,  
ECOLOGICAL VALUE

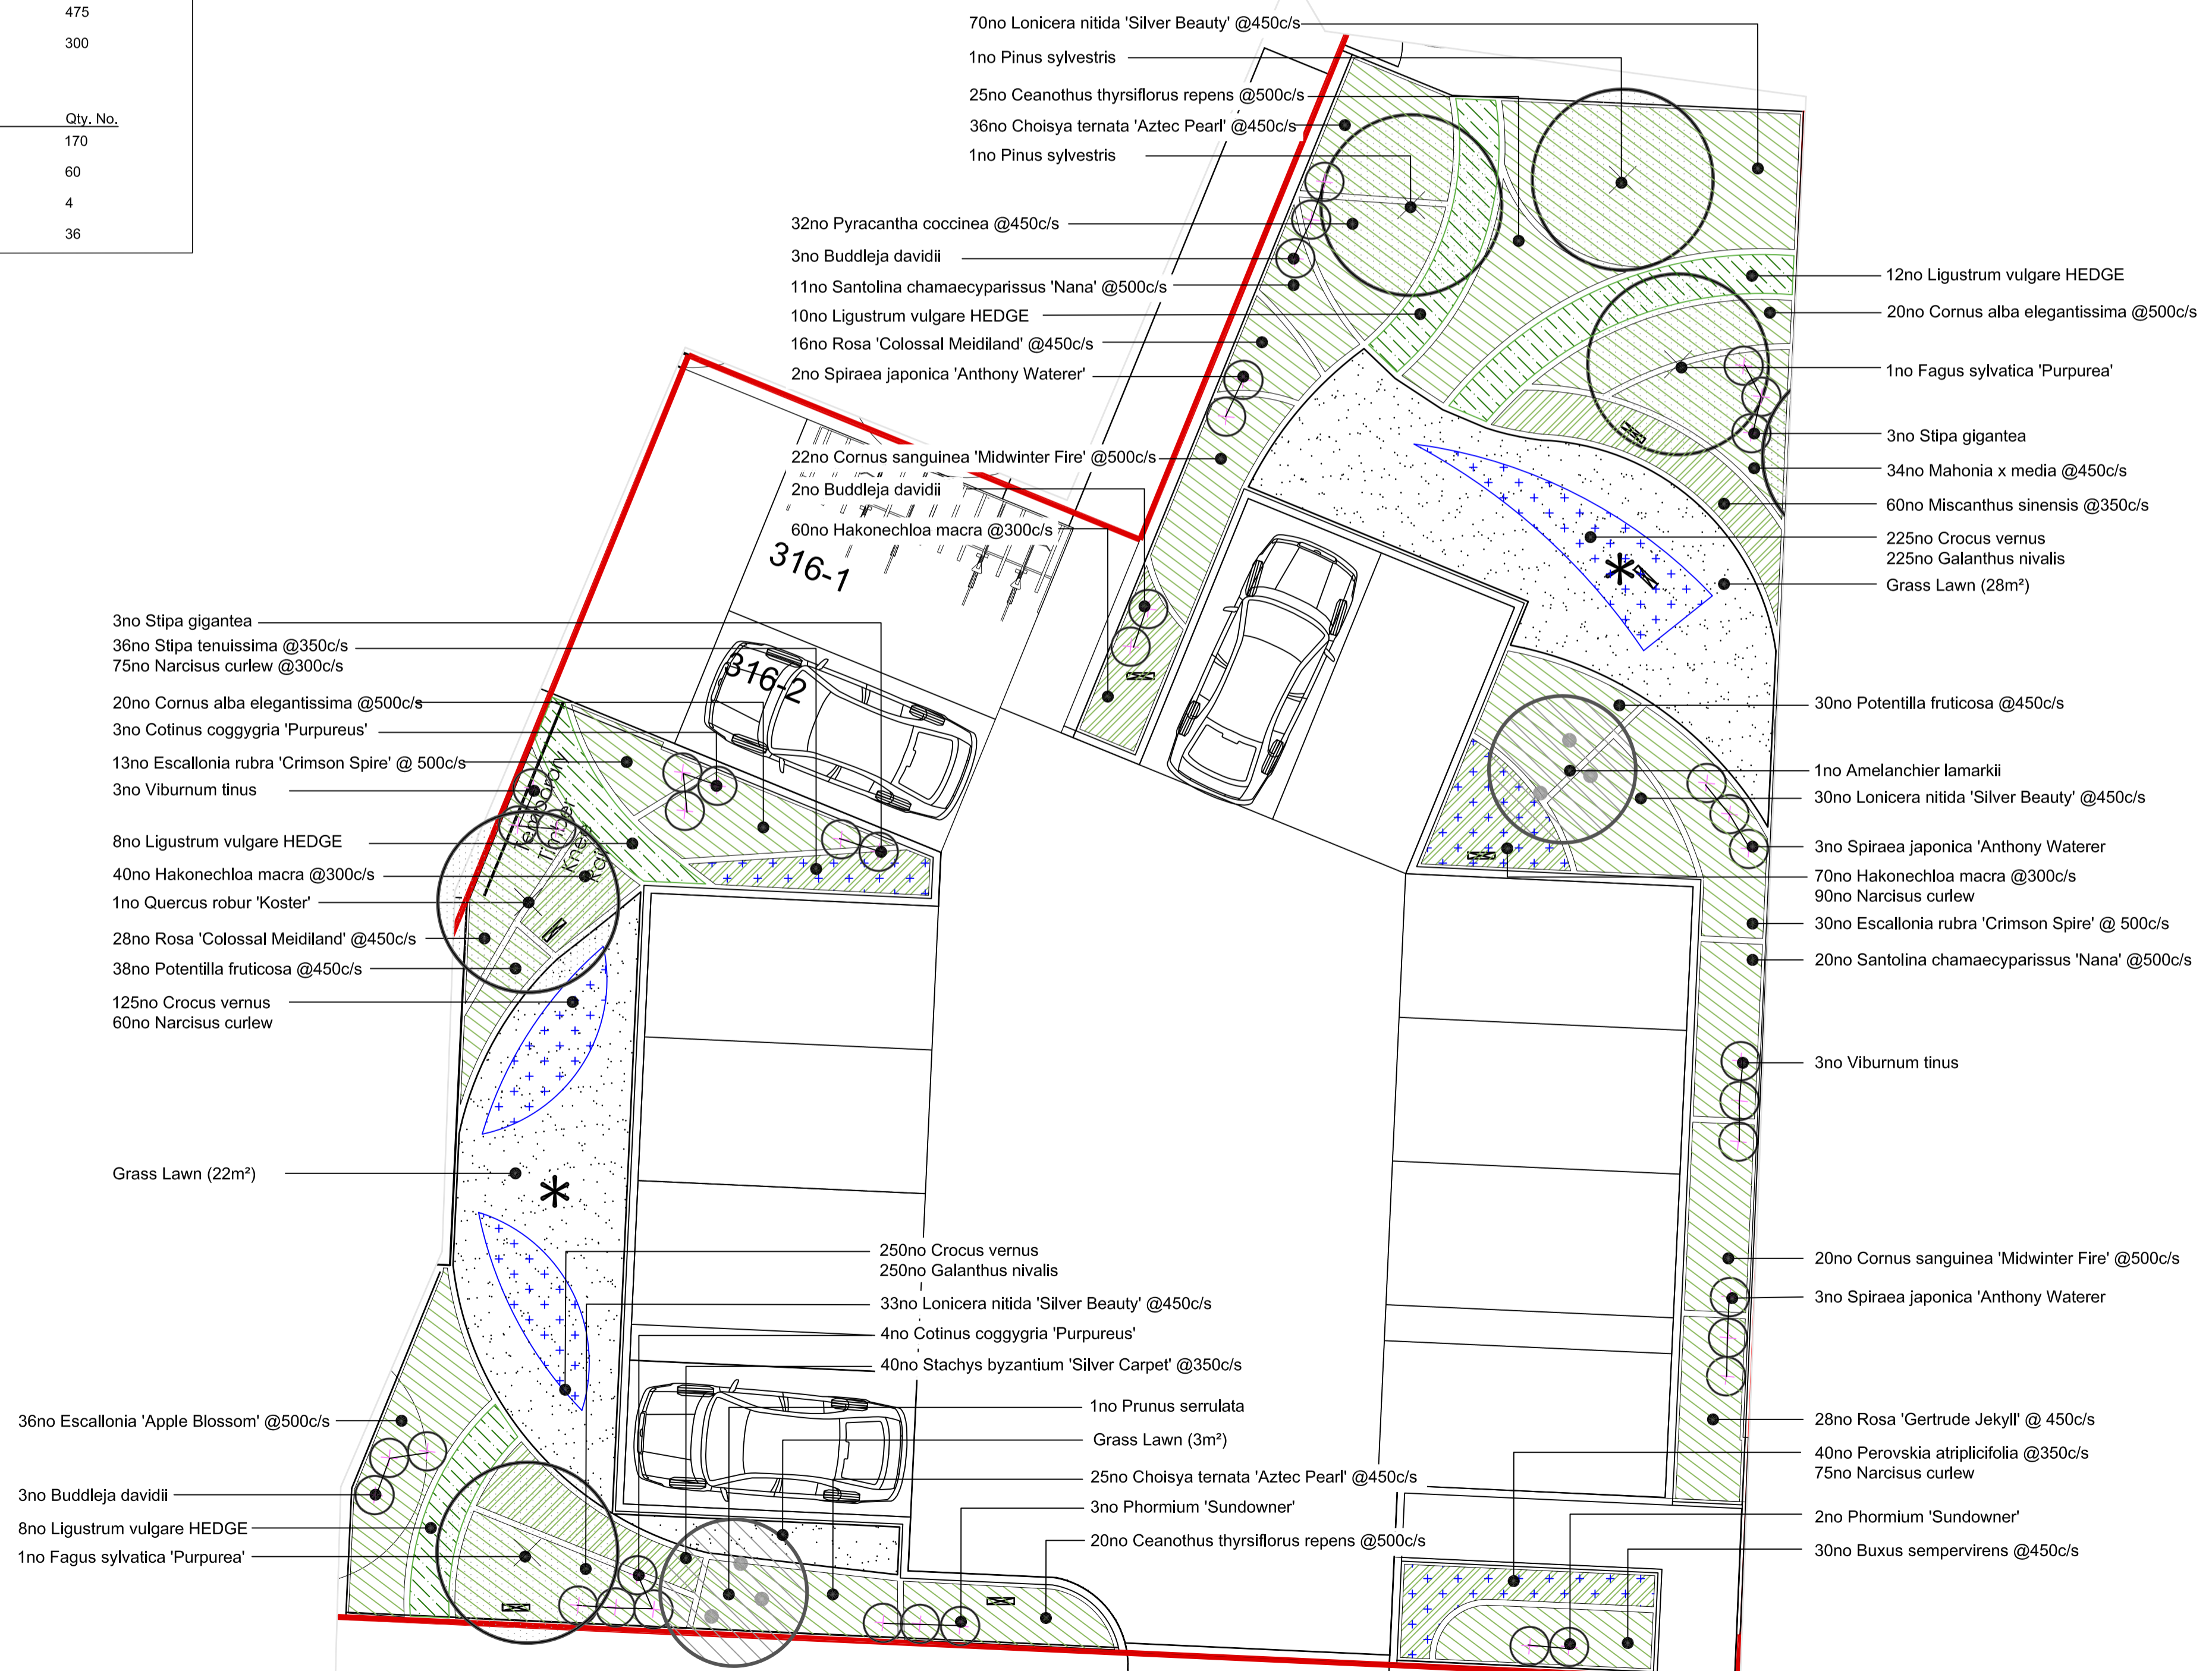

All dimensions to be verified on site. Figures/dimensions to take precedence to those scaled. Any areas indicated on this drawing are for guidance only, no responsibility is taken for their accuracy.

This drawing is the property of Applied Landscape Design Limited. Copyright is reserved by them and the drawing is issued on the condition that it is not copied, reproduced, retained or disclosed to any unauthorized person, either wholly or in part without the written consent in writing of Applied Landscapes.

© 2015 Applied Landscape Design Limited. All rights reserved.

CDM/H&S:

CDM RISKS

The works illustrated on this drawing have been reviewed against the Design CDM Risk Register and significant risks are noted as:

Construction:

- Working adjacent to services
- Fall hazard next to tree pits

Maintenance:

- Working in close proximity to road


Demolition:

- Working in close proximity to road

NOTES / KEY:

All Topsoil to BS3882:2007

- Lawn 150mm Topsoil
- Shrubs 400mm Topsoil
- Tree Pits 1m x 1m x 800mm, Free Draining, 400mm topsoil, 300mm subsoil, 100mm gravel. Base of pit to be broken up prior to backfilling.

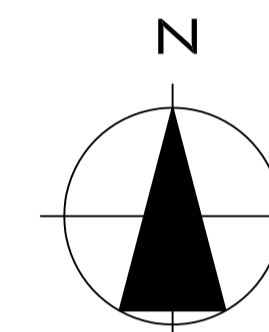

REFERENCE DRAWINGS/DOCUMENTS

ALD654\_HL101 Hard Landscape Plan

REVISIONS

P01	Tender	23.01.15
-----	--------	----------

no.	issued	date
-----	--------	------

CLIENT:

A2DOMINION

LANDSCAPE ARCHITECT:

The Threshing Barn, Bignell Park  
Barns, Chesterton, Nr. Bicester,  
Oxfordshire OX26 1TD  
Tel: 01869 249776  
Fax: 01869 327513  
Email: mail@appliedlandscape.co.uk

PROJECT:

BICESTER ECO TOWN  
EXEMPLAR SITE

DRAWING TITLE:

SHOW HOME / MARKETING SUITE  
PLANTING PLAN  
CAR PARK / COMMUNAL AREA

drawn: AF	checked: OM
scale: 1:75 @A1	date: 23.01.15
status: Tender	xref file ref: ALD654_PLBase showhome
PROJECT NO. ALD654	REVISION: PL408 P01

ORIGINAL A1 SIZE SHEET