

DO NOT SCALE OFF THIS DRAWING.

This drawing has been produced by mode transport planning. No responsibility will be accepted for the use of this drawing in any other project.



drawing title	
<b>Swept Path Analysis</b>	
	DB32 Fire Appliance Overall Length 8.680m Overall Body Height 3.452m Min Body Ground Clearance 0.337m Max Track Width 2.121m Lock to Lock Time 6.90s Curb to Curb Turning Radius 7.910m



client	CALA Homes
job title	Land at Fewcott Road, Fritwell

mode transport planning  
 One St Aldate's  
 St Aldate's  
 Oxford  
 OX1 1DE

**mode**

t 01865 591 553  
 e info@modetransport.co.uk  
 w www.modetransport.co.uk

scale	1:500@A3		
drawn	jwm	A	31-05-16
checked	md	Issued	
created	May '16	drawing no. J32-2340-PS-002	

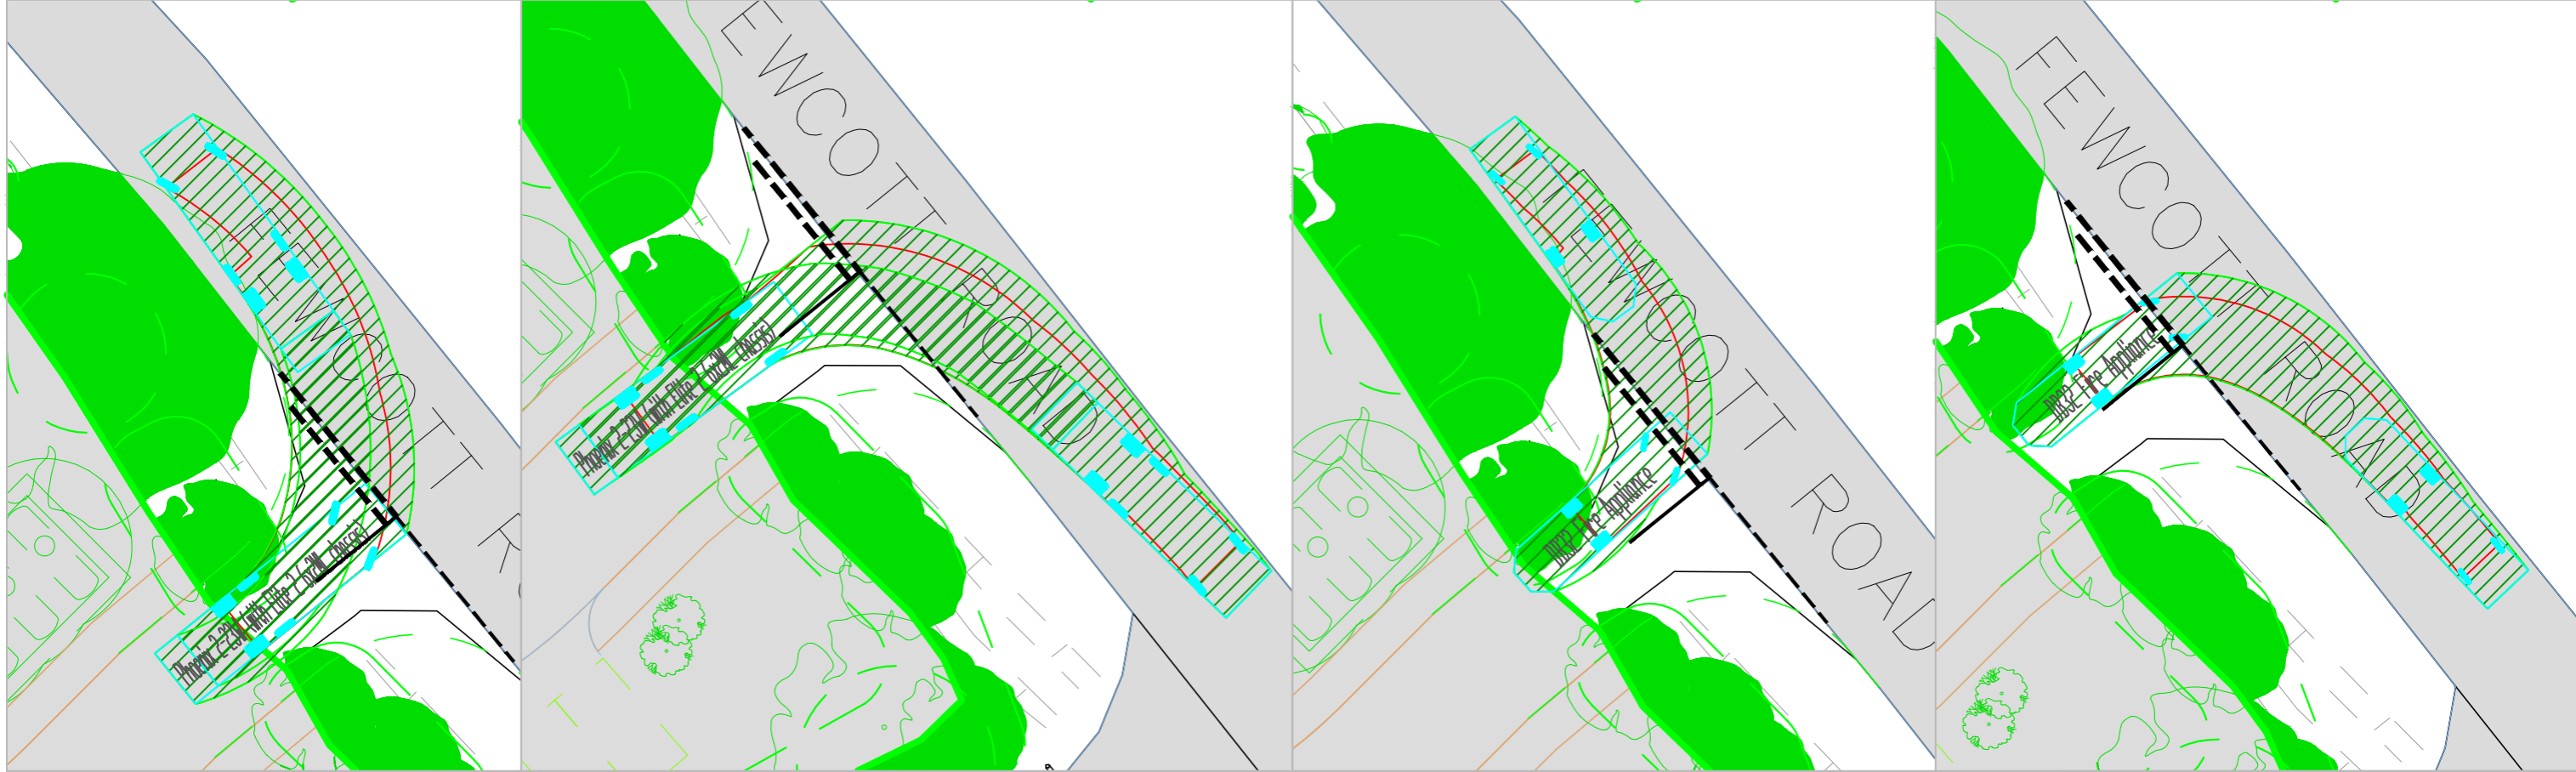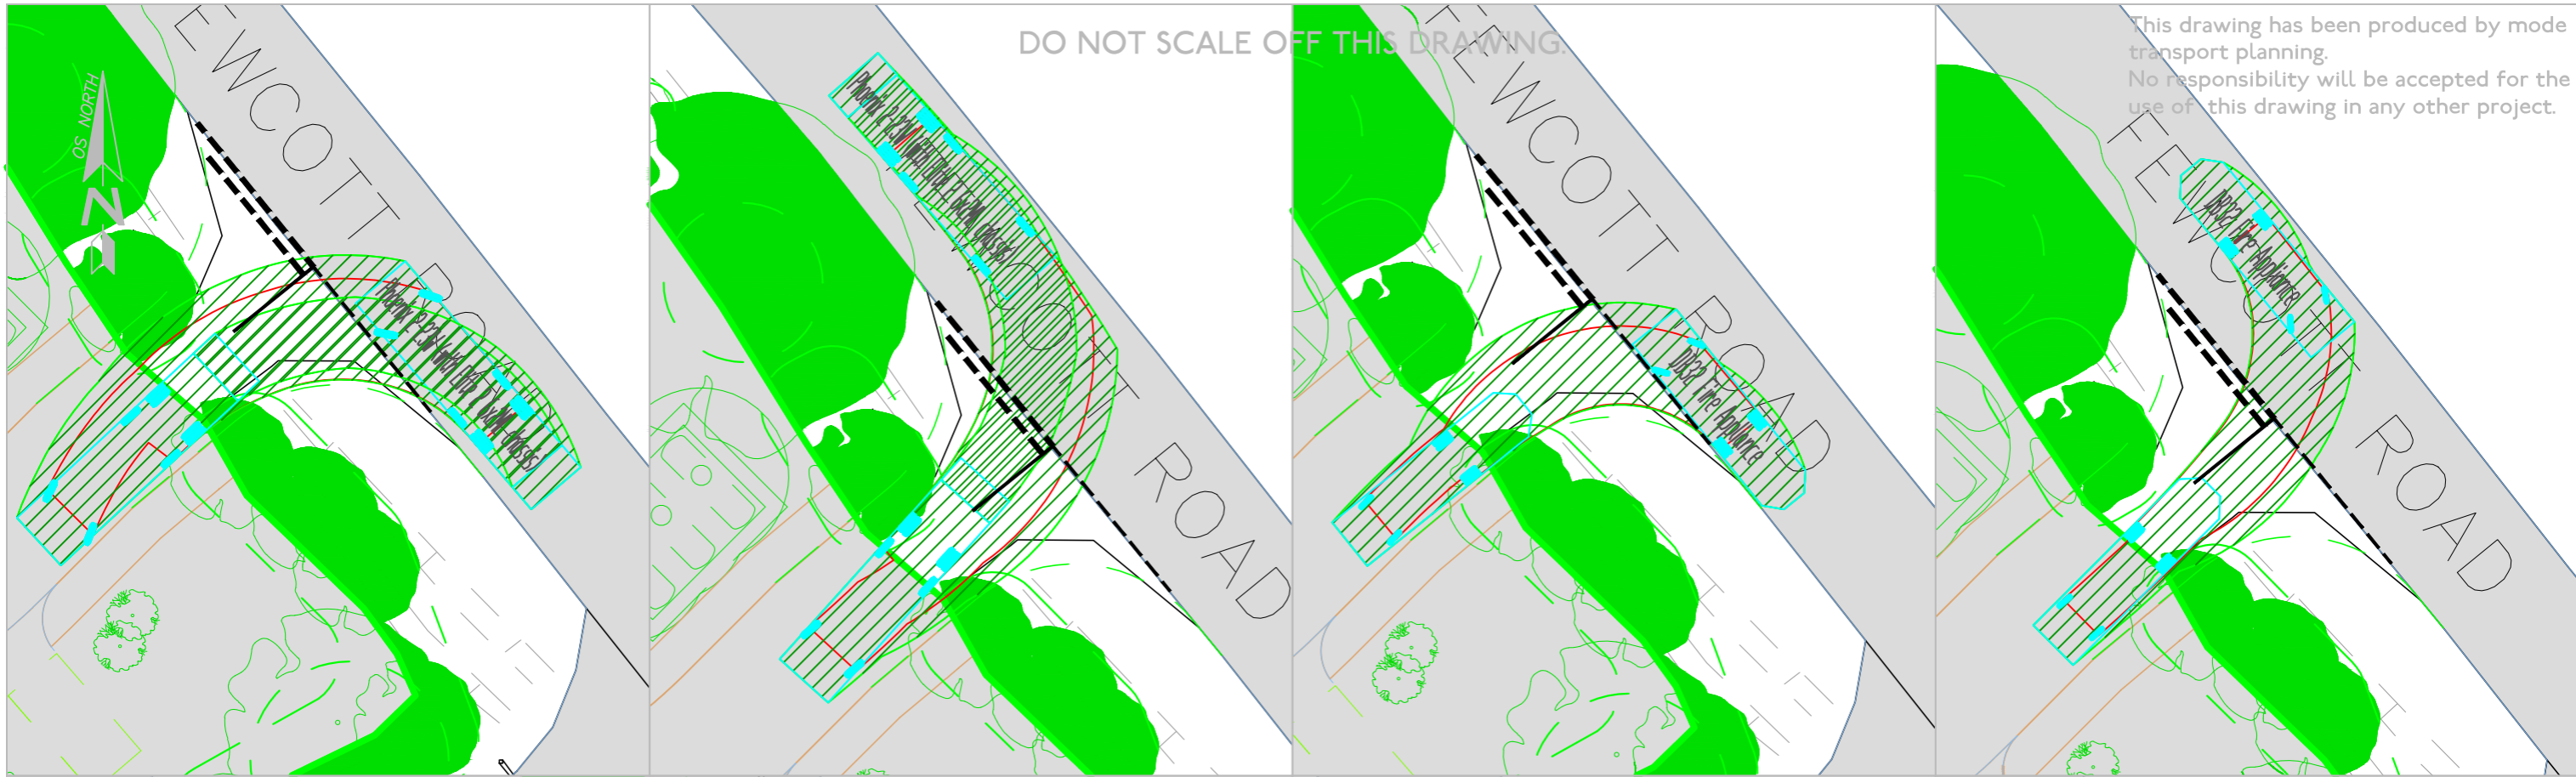

DO NOT SCALE OFF THIS DRAWING.

This drawing has been produced by mode transport planning. No responsibility will be accepted for the use of this drawing in any other project.

drawing title		client	
Swept Path Analysis		CALA Homes	
<p>DB31 Fire Appliance Overall Length: 8.680m Overall Width: 2.180m Overall Body Height: 3.452m Min Body Ground Clearance: 0.337m Max Track Width: 2.02m Lock to Lock Time: 6.00s Curb to Curb Turning Radius: 7.900m</p> <p>Phoenix 2-23W (with Elite 2 6x2M chassis) Overall Length: 10.520m Overall Width: 2.530m Overall Body Height: 3.210m Min Body Ground Clearance: 0.416m Track Width: 2.530m Lock to Lock Time: 4.00s Curb to Curb Turning Radius: 10.250m</p>		job title	
		Land at Fewcott Road, Fritwell	

client		mode transport planning	
CALA Homes		One St Aldate's St Aldate's Oxford OX1 1DE	
job title			
Land at Fewcott Road, Fritwell		t 01865 591 553 e info@modetransport.co.uk w www.modetransport.co.uk	


scale		I:250@A3	
drawn		jwm	
checked		md	
created		May '16	

A		31-05-16		Issued	
drawing no.				J32-2340-PS-003	



DO NOT SCALE OFF THIS DRAWING.

This drawing has been produced by mode transport planning. No responsibility will be accepted for the use of this drawing in any other project.

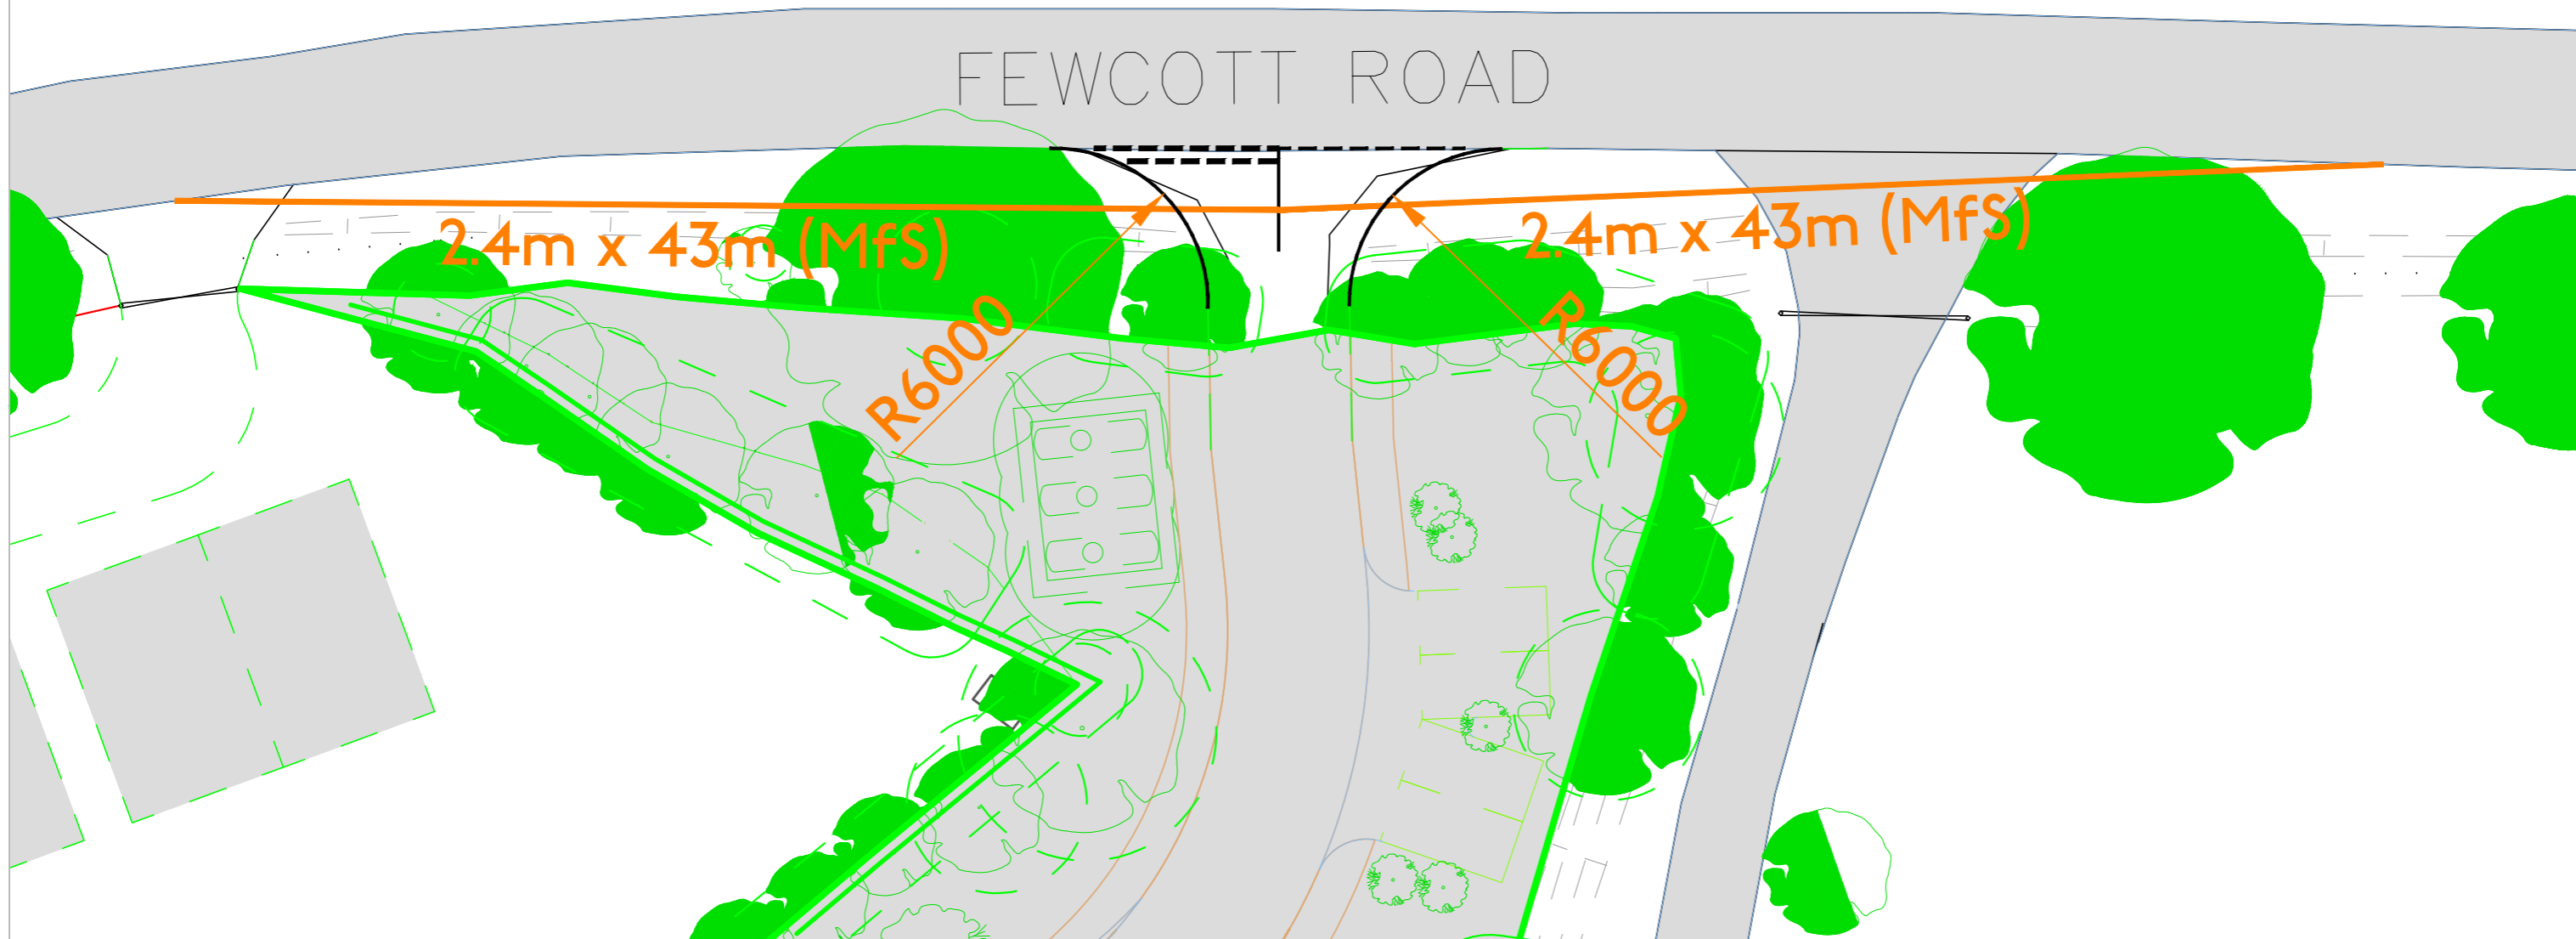

drawing title <b>30mph Visibility Splay</b>	client <b>CALA Homes</b>	<b>mode transport planning</b> One St Aldate's St Aldate's Oxford OX1 1DE  t 01865 591 553 e info@modetransport.co.uk w www.modetransport.co.uk	scale <b>1:500@A3</b>	A	31-05-16	Issued
	job title <b>Land at Fewcott Road, Fritwell</b>					
			checked <b>md</b>	drawing no. <b>J32-2340-PS-004</b>		
			created <b>May '16</b>			

### Birmingham

Lombard House  
145 Great Charles Street  
Birmingham  
B3 3LP

☎ 0121 794 8390

✉ [birmingham@modetransport.co.uk](mailto:birmingham@modetransport.co.uk)

### London

14 Jamaica Road  
Bermondsey  
London SE1 2RN

☎ 020 7293 0217

✉ [london@modetransport.co.uk](mailto:london@modetransport.co.uk)

### Oxford

One St Aldate's  
St Aldate's  
Oxford OX1 1DE

☎ 01865 591 553

✉ [oxford@modetransport.co.uk](mailto:oxford@modetransport.co.uk)