



FRONT



SIDE LEFT




REAR



SIDE RIGHT

| No. | DATE | DESCRIPTION |
|-----|------|-------------|
| | | |
| | | |
| | | |
| | | |
| | | |
| | | |
| | | |
| | | |
| | | |
| | | |
| | | |
| | | |
| | | |

Plot 4
 4 Bed - 8 Person - 2 Storey
 G = 780 Sqft
 F = 770 Sqft
 Gross Internal = 1550 Sqft

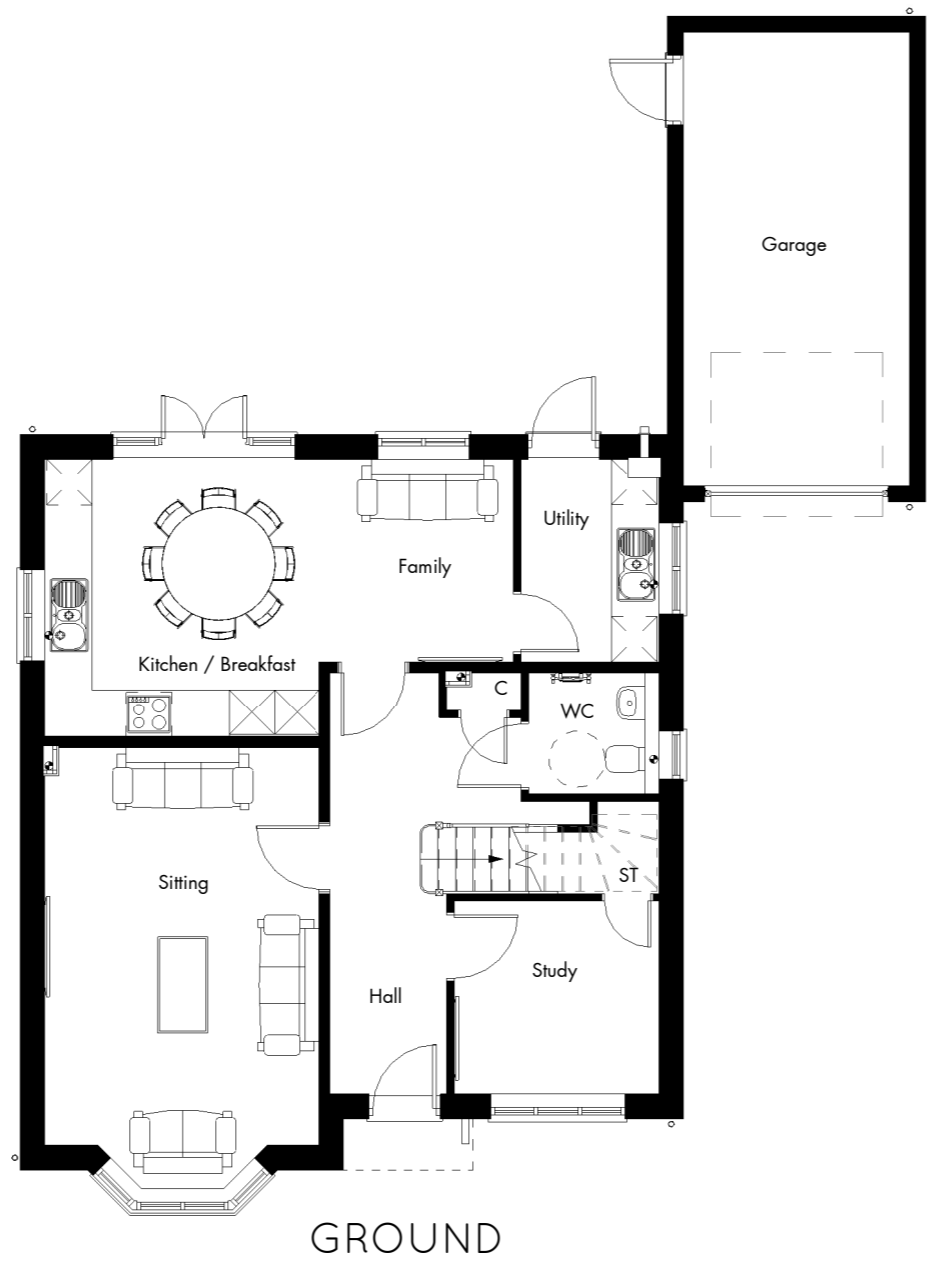

GROUND



FIRST



CALA HOMES

CALA GROUP LIMITED

Riverside House, Hallspar Lane, Wooburn Green
 High Wycombe, Buckinghamshire, HP10 0TJ
 Tel: 01628 536200 Fax: 01628 536201
 DX: 123610 Wooburn Green Email: info@cala.co.uk

Fewcott Road, Fritwell

Plot 4 - Plans & Elevations

1 : 100 @ A2



| Specification Level - C | |
|-------------------------|---------------|
| Scale (@ A2) | Dwg No. |
| 1 : 100 | 00217 - PL.07 |
| Date | Rev |
| 30.06.16 | |
| Drawn | |
| T. McEwen | |