



FRONT




REAR



SIDE LEFT



SIDE RIGHT

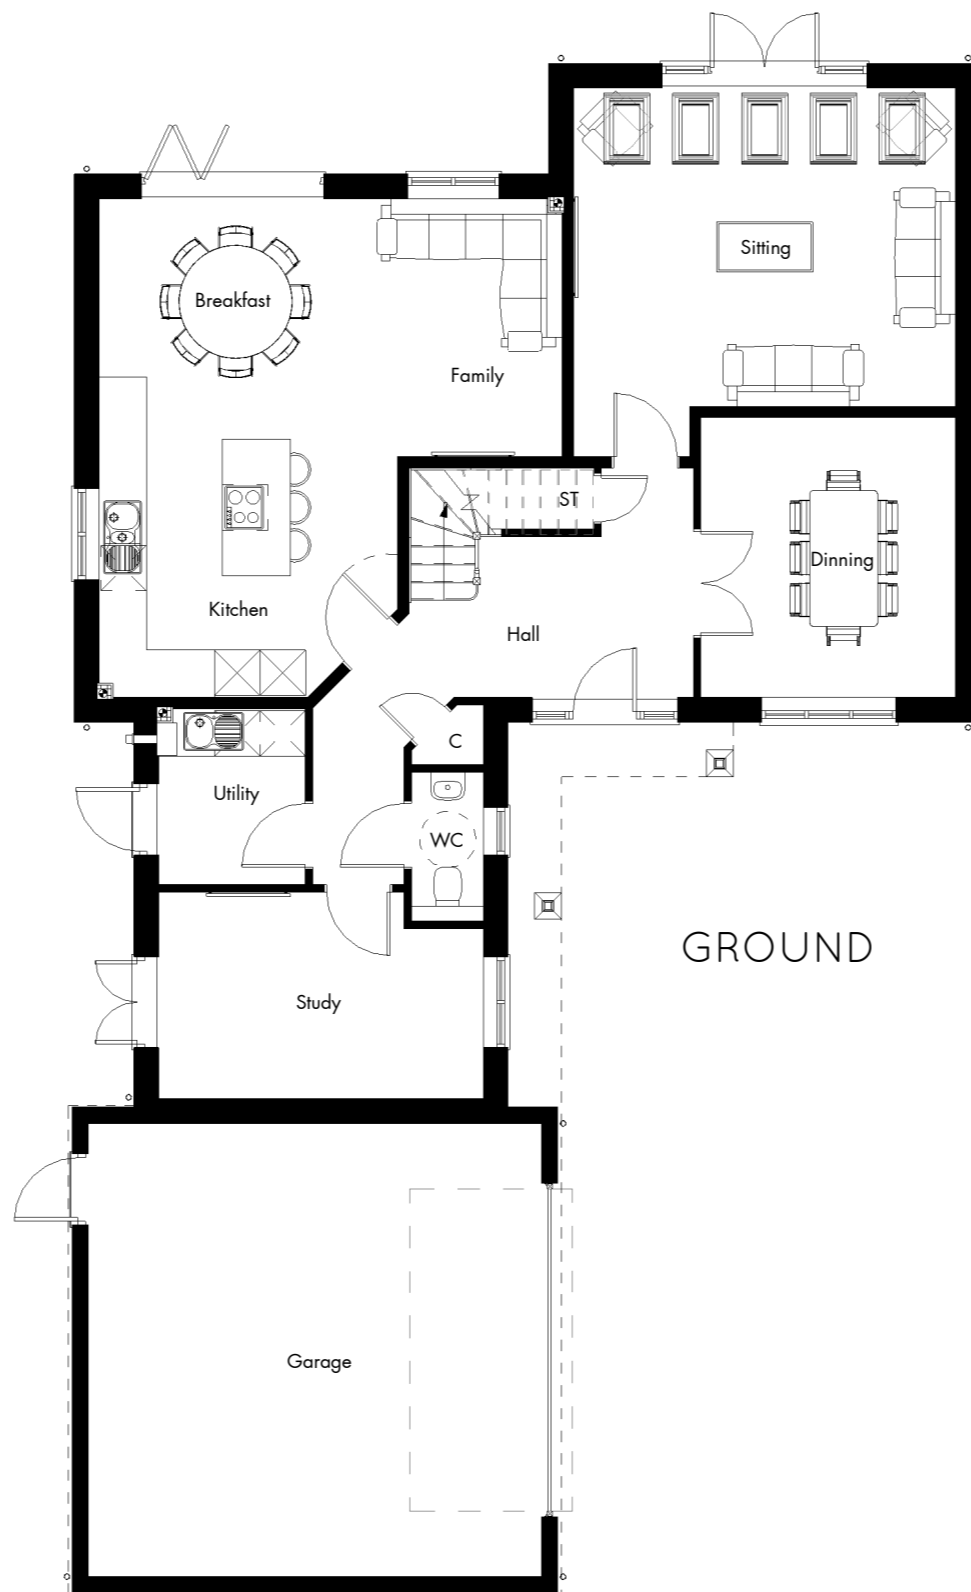

GROUND




FIRST

Plot 34
4 Bed - 8 Person - 2 Storey
G = 1142 Sqft
F = 1061 Sqft
Gross Internal = 2203 Sqft

No.	DATE	DESCRIPTION

CALA GROUP LIMITED
 Riverside House, Hallspar Lane, Wooburn Green
 High Wycombe, Buckinghamshire, HP10 0TJ
 Tel: 01628 536200 Fax: 01628 536201
 DX: 123610 Wooburn Green Email: info@cala.co.uk

Fewcott Road, Fritwell
Plot 34 - Plans & Elevations

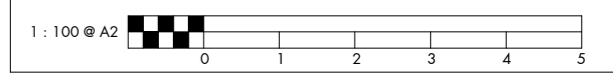

Specification Level - C

Scale (@ A2)	Dwg No.
1 : 100	00217 - PL.30
Date	Rev
02.08.16	
Drawn	
T. McEwen	