




FRONT

SIDE LEFT


REAR



SIDE RIGHT

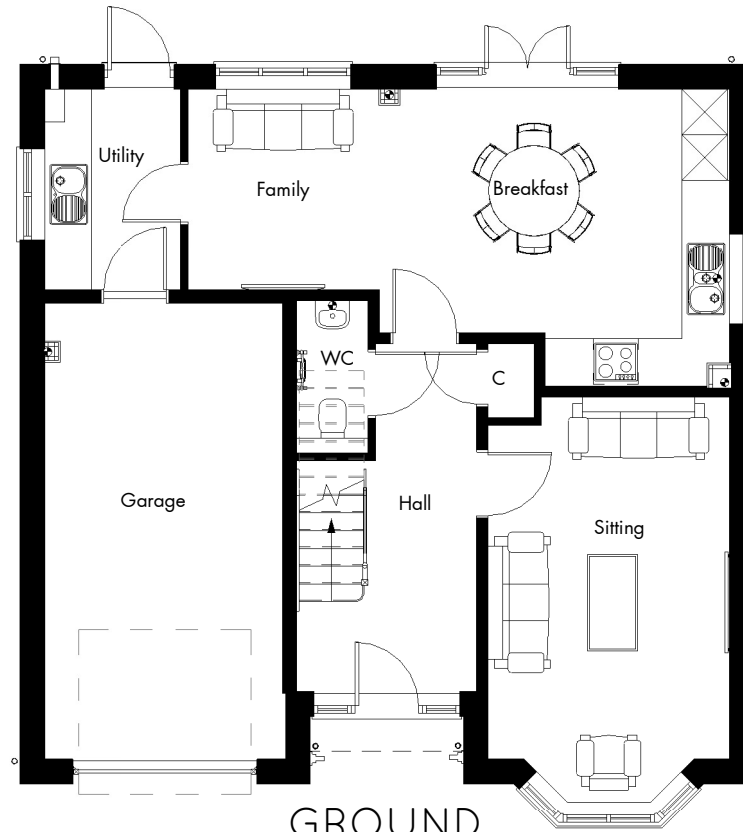

GROUND

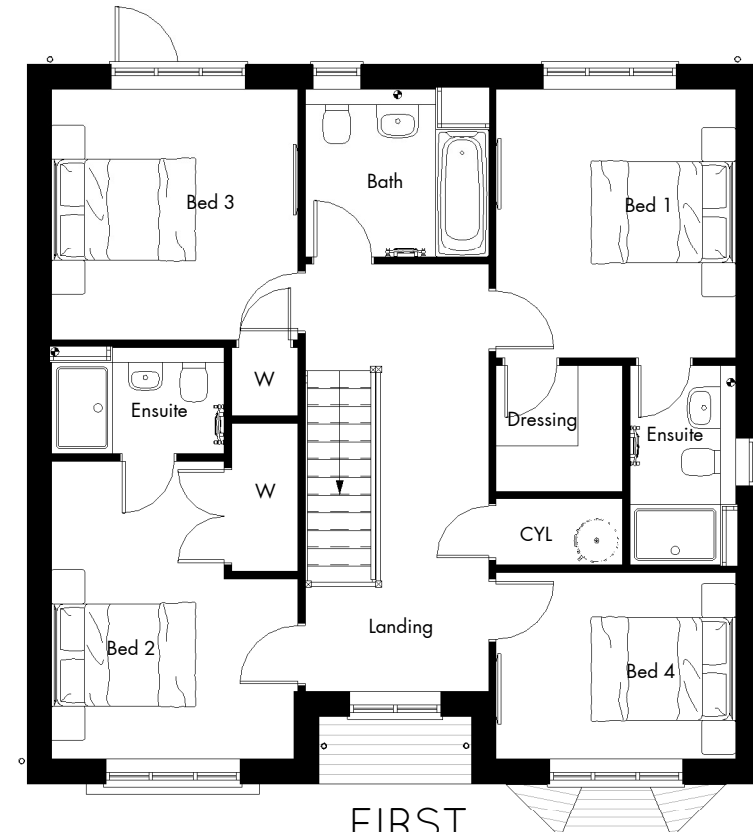

FIRST

Plot 19
 4 Bed - 8 Person - 2 Storey
 G = 635 Sqft
 F = 847 Sqft
 Gross Internal = 1482 Sqft

CALA GROUP LIMITED
 Riverside House, Holtspur Lane, Wooburn Green
 High Wycombe, Buckinghamshire, HP10 0TJ
 Tel: 01628 536200 Fax: 01628 536201
 DX: 123610 Wooburn Green E-mail: info@cala.co.uk

Fewcott Road, Fritwell
Plot 19 - Plans & Elevations
Specification Level - C

No.	DATE	DESCRIPTION

1 : 100 @ A3

Scale (@ A3) 1 : 100	Dwg No. 00217 - PL.20
Date 02.08.16	Rev
Drawn T. McEwen	