



FRONT



SIDE RIGHT



SIDE LEFT

**Plot 15**  
 4 Bed - 8 Person - 2 Storey  
 G = 780 Sqft  
 F = 770 Sqft  
 Gross Internal = 1550 Sqft

**Plot 16**  
 4 Bed - 7 Person - 2.5 Storey  
 G = 701 Sqft  
 F = 691 Sqft  
 S = 318 Sqft  
 Gross Internal = 1710 Sqft



Plot 15

Plot 16

GROUND




REAR



Plot 15

Plot 16

FIRST

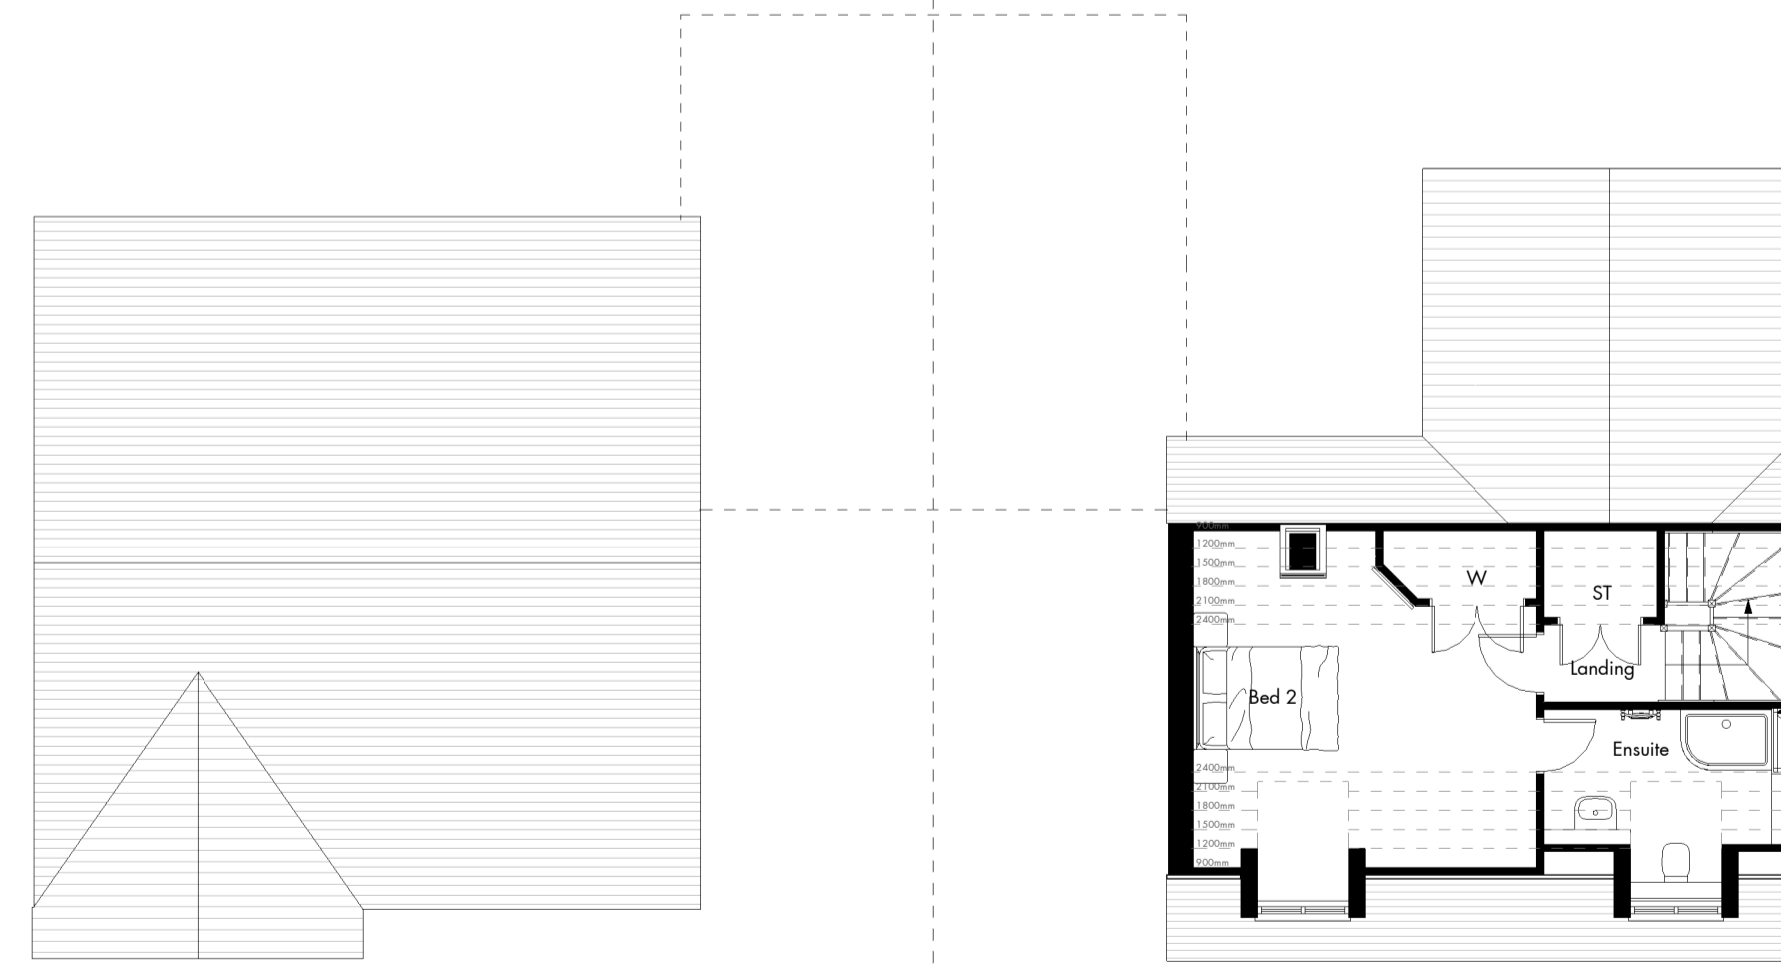

Plot 15

Plot 16

SECOND

No.	DATE	DESCRIPTION

**CALA HOMES**  
 CALA GROUP LIMITED  
 Riverside House, Holtspur Lane, Wooburn Green,  
 High Wycombe, Buckinghamshire, HP10 0TJ  
 Tel: 01494 536000 Fax: 01494 536001  
 DX: 123610 Wooburn Green Email: info@cala.co.uk

Fewcott Road, Fritwell  
 Plot 15-16 - Plans & Elevations



Specification Level - C

Scale (@ A1)	Dwg No.
1 : 100	00217 - PL.18
Date	Rev
06.07.16	
Drawn	
T. McEwen	