



FRONT




SIDE LEFT



REAR



SIDE RIGHT

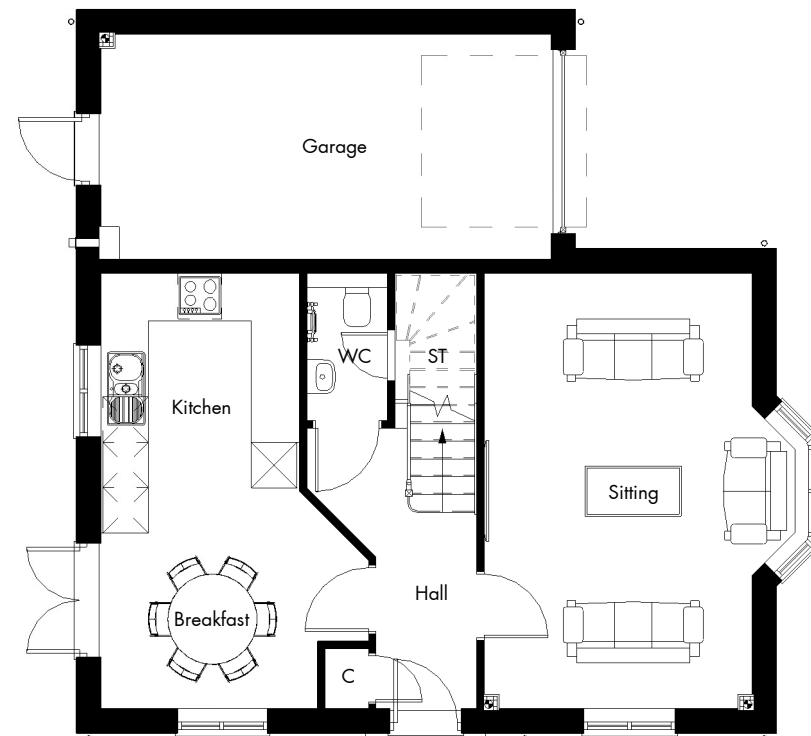

GROUND



FIRST

Plot 11
 4 Bed - 8 Person - 2 ST
 G = 549 Sqft
 F = 744 Sqft
 Gross Internal = 1293 Sqft

CALA GROUP LIMITED
 Riverside House, Holtspur Lane, Wooburn Green
 High Wycombe, Buckinghamshire, HP10 0TJ
 Tel: 01628 536200 Fax: 01628 536201
 DX: 123610 Wooburn Green E-mail: info@cala.co.uk

Fewcott Road, Fritwell

Plot 11 - Plans & Elevations

Specification Level - C

No.	DATE	DESCRIPTION

1 : 100 @ A3

Scale (@ A3)	Dwg No.
1 : 100	00217 - PL.14
Date	Rev
02.08.16	
Drawn	
T. McEwen	