




ROOF PLAN

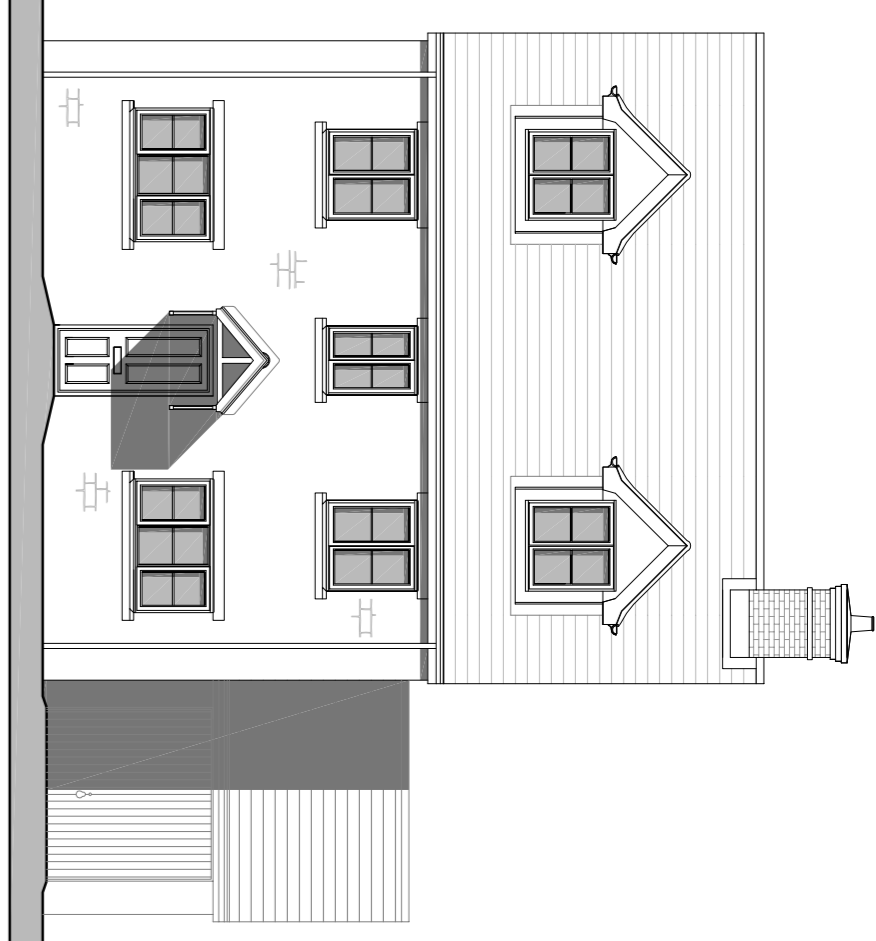


FRONT ELEVATION
TYPE J - IRON STONE
PLOT 61
(PLOTS 37 & 62 READ AS HANDED)

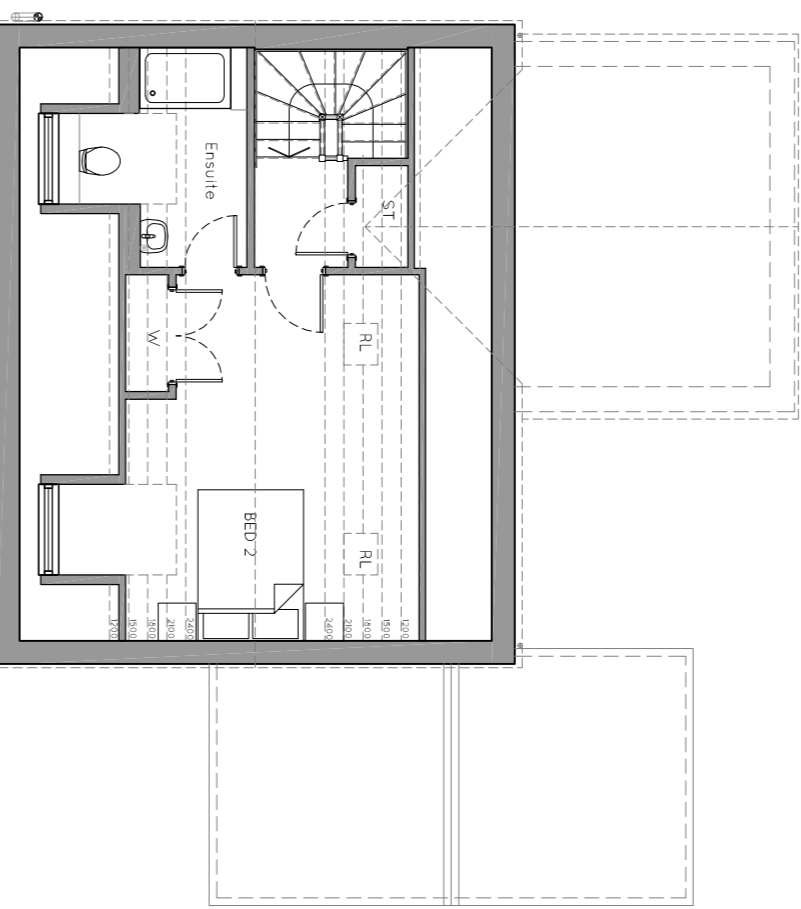


SECOND FLOOR

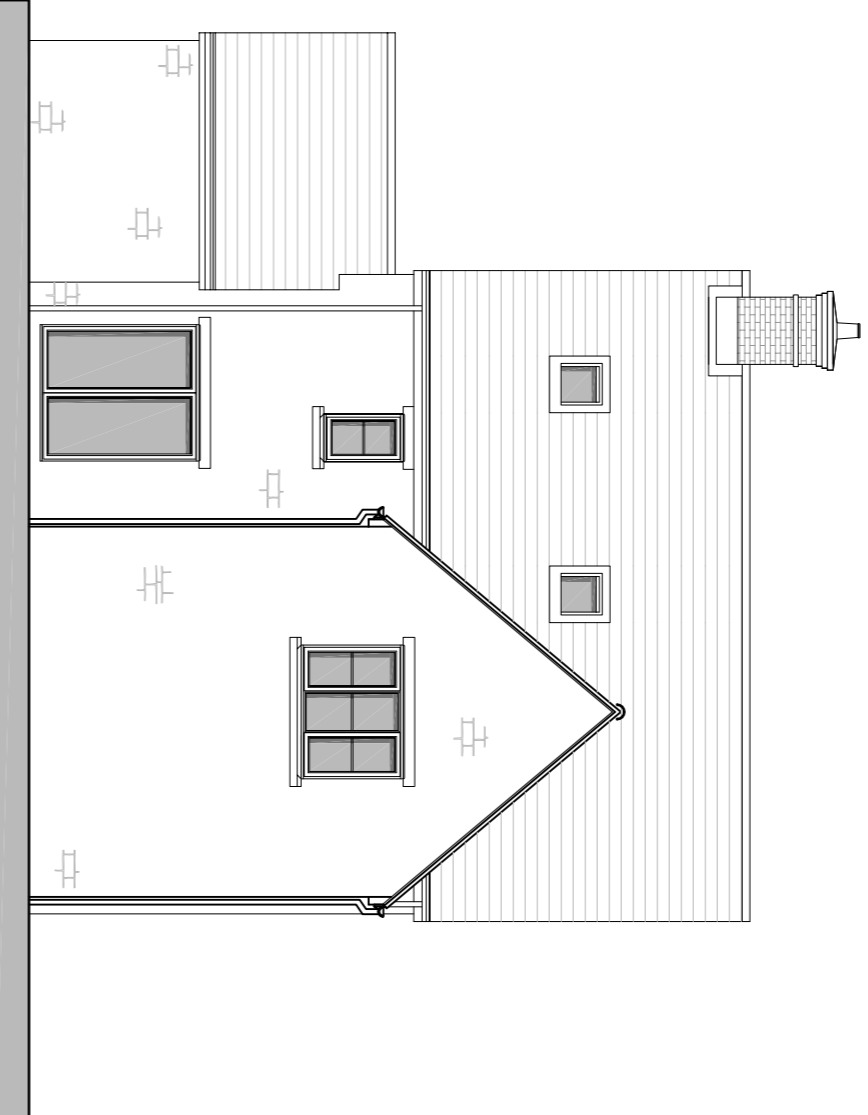


REAR ELEVATION
TYPE J - IRON STONE
PLOT 61
(PLOTS 37 & 62 READ AS HANDED)

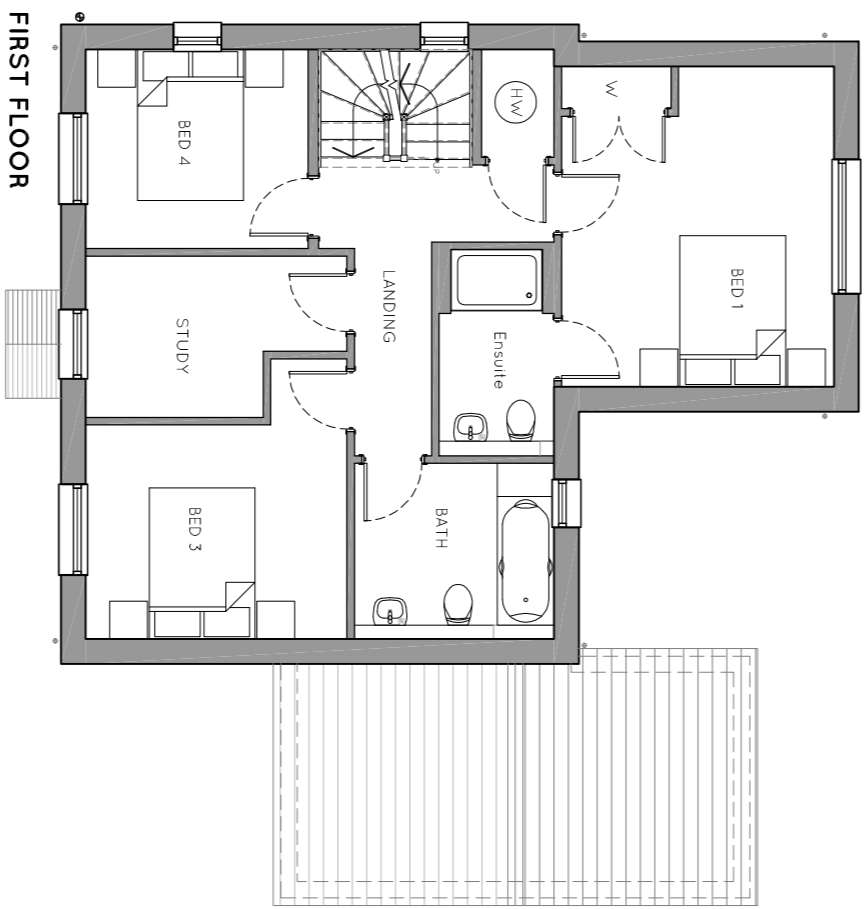


FIRST FLOOR

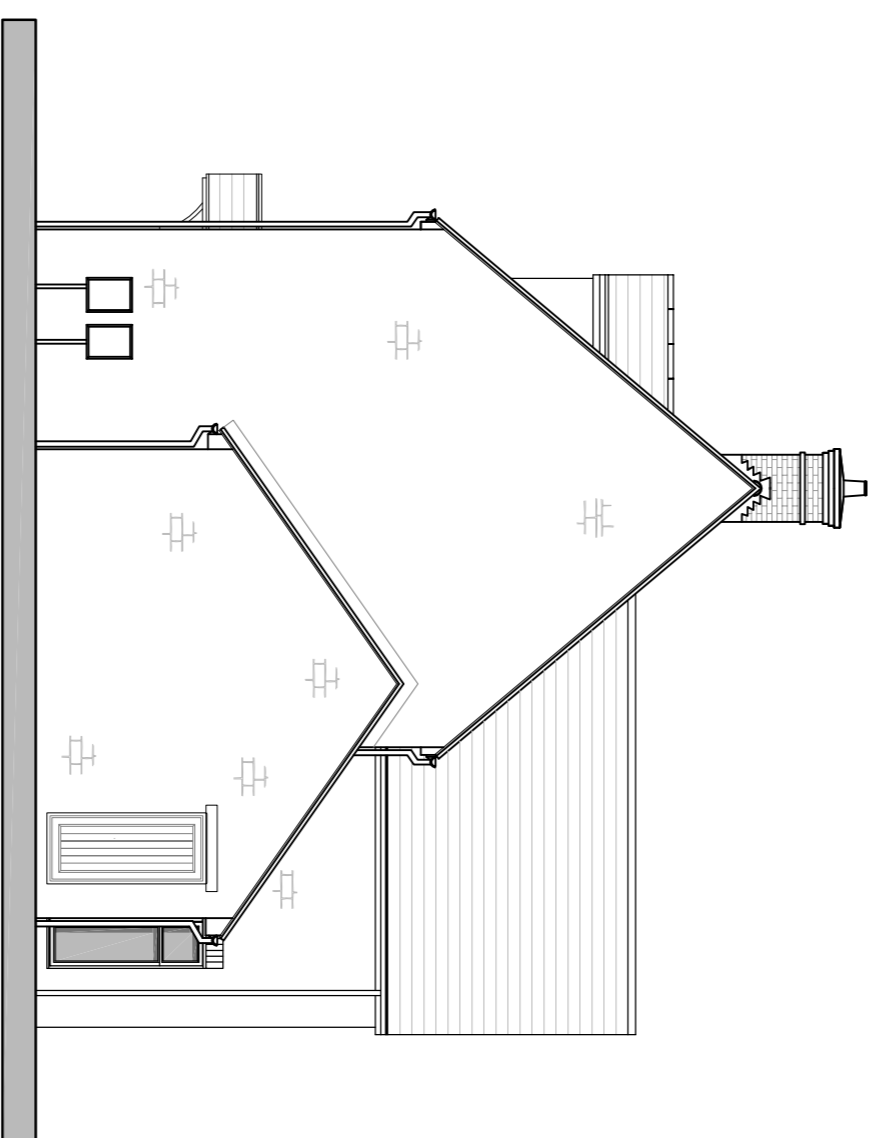

SIDE ELEVATION
TYPE J - IRON STONE
PLOT 61
(PLOTS 37 & 62 READ AS HANDED)

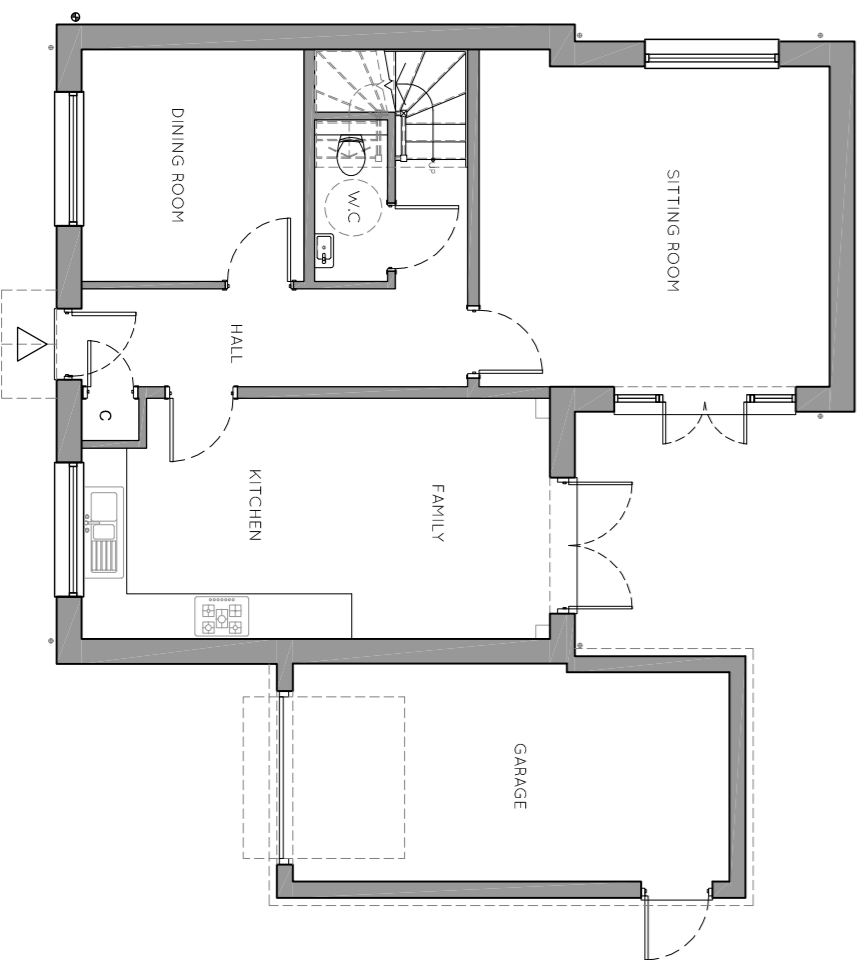

GROUND FLOOR
TYPE J - IRON STONE
PLOT 61
(PLOTS 37 & 62 READ AS HANDED)

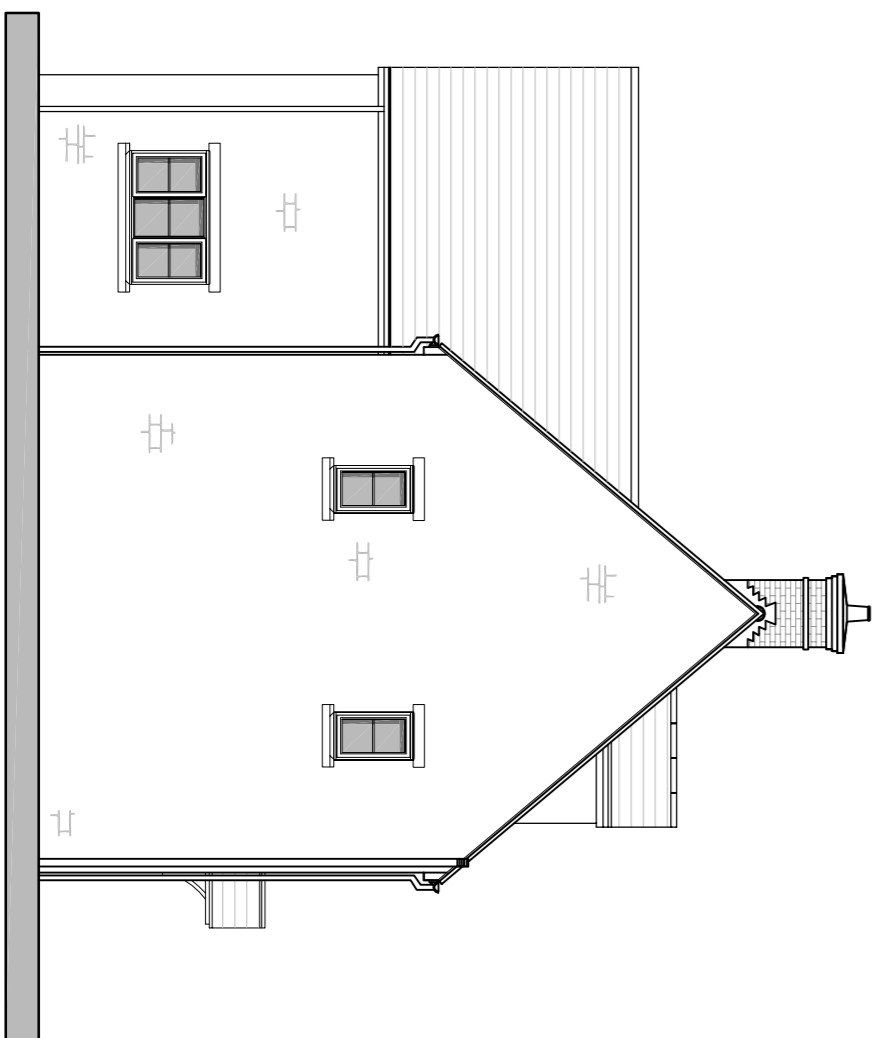

SIDE ELEVATION
TYPE J - IRON STONE
PLOT 61
(PLOTS 37 & 62 READ AS HANDED)

REV	DATE	DESCRIPTION



Colefield Farm, Bodicote
Plots 61 (37 & 62 Read as handed)

Scale	1:100 @ A1	Dwg No.	CFB_FUL_PIN_204
Date	14.02.2016	Rev	N/A
Drawn	SK		