



ROOF PLAN  
TYPE K1 - IRON STONE  
PLOT 27

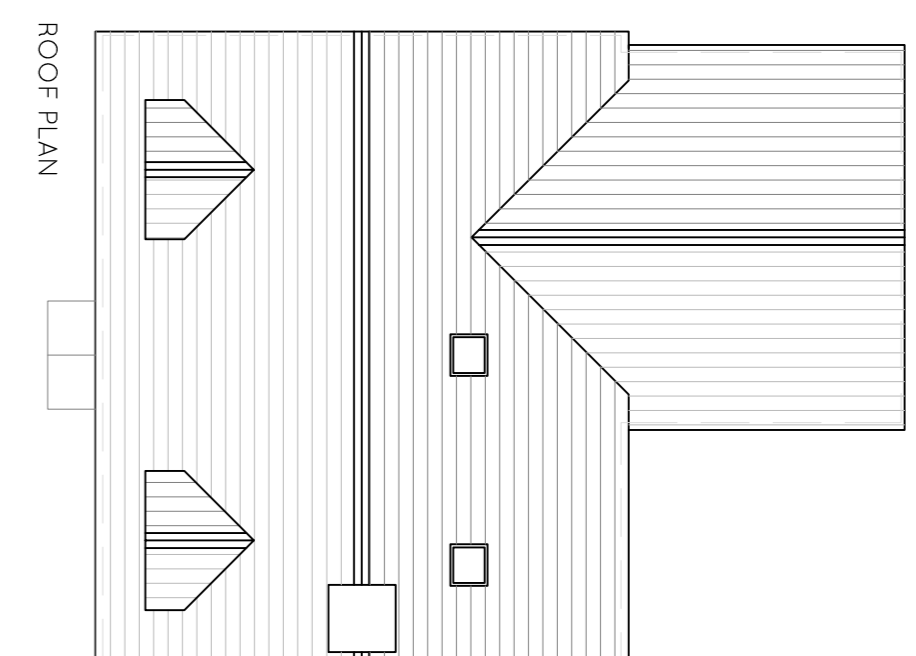


FRONT ELEVATION  
TYPE K1 - IRON STONE  
PLOT 27




ROOF PLAN  
TYPE J - BRICK  
PLOTS 28 & 38 READ HANDED

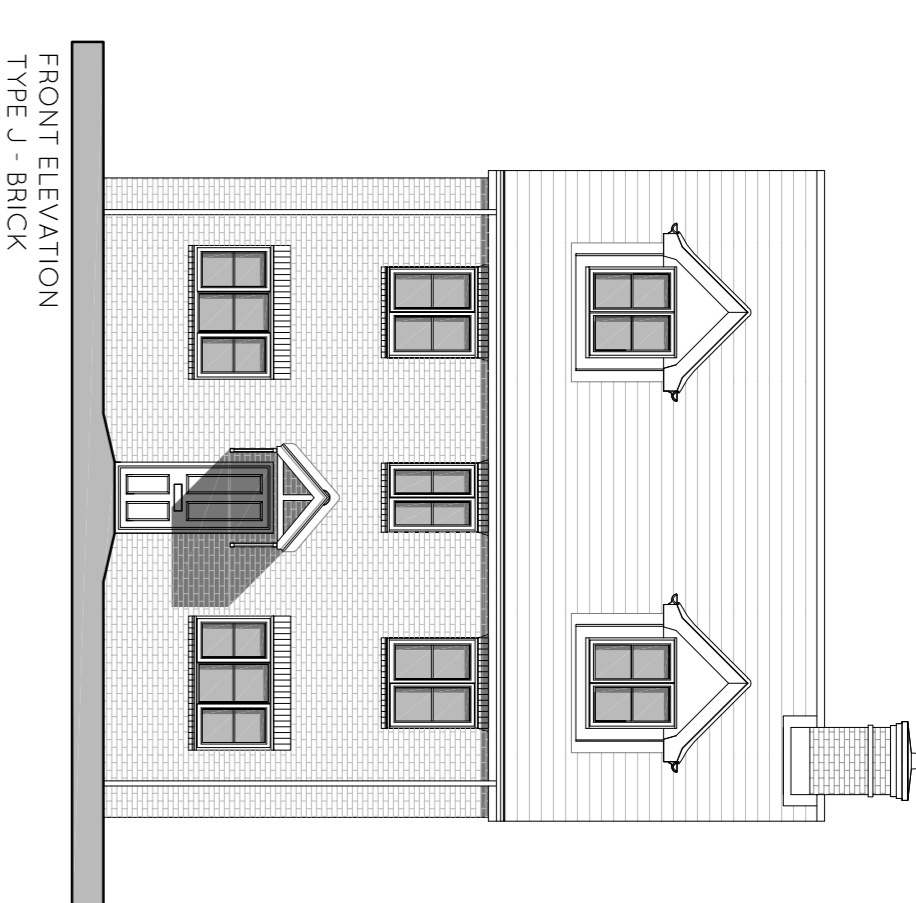


FRONT ELEVATION  
TYPE J - BRICK  
PLOTS 28 & 38 READ HANDED

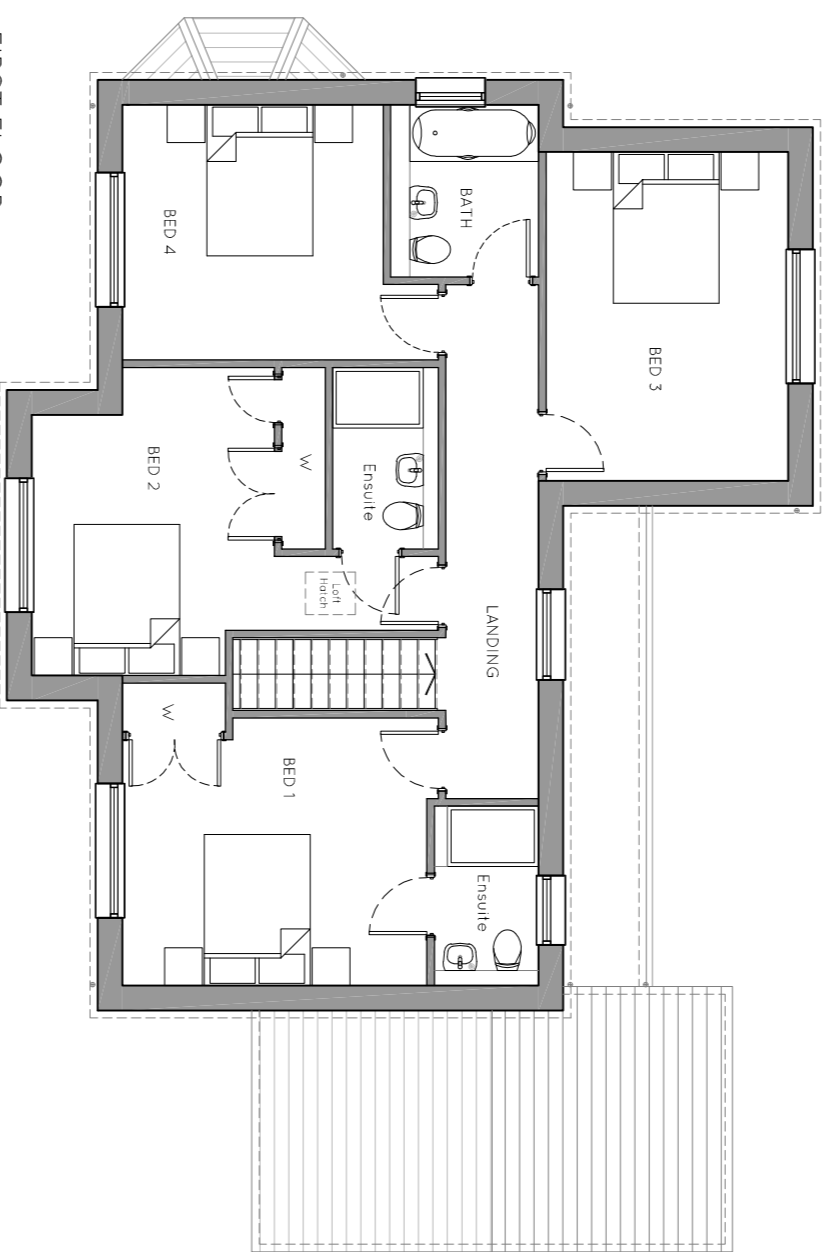


FIRST FLOOR  
TYPE K1 - IRON STONE  
PLOT 27

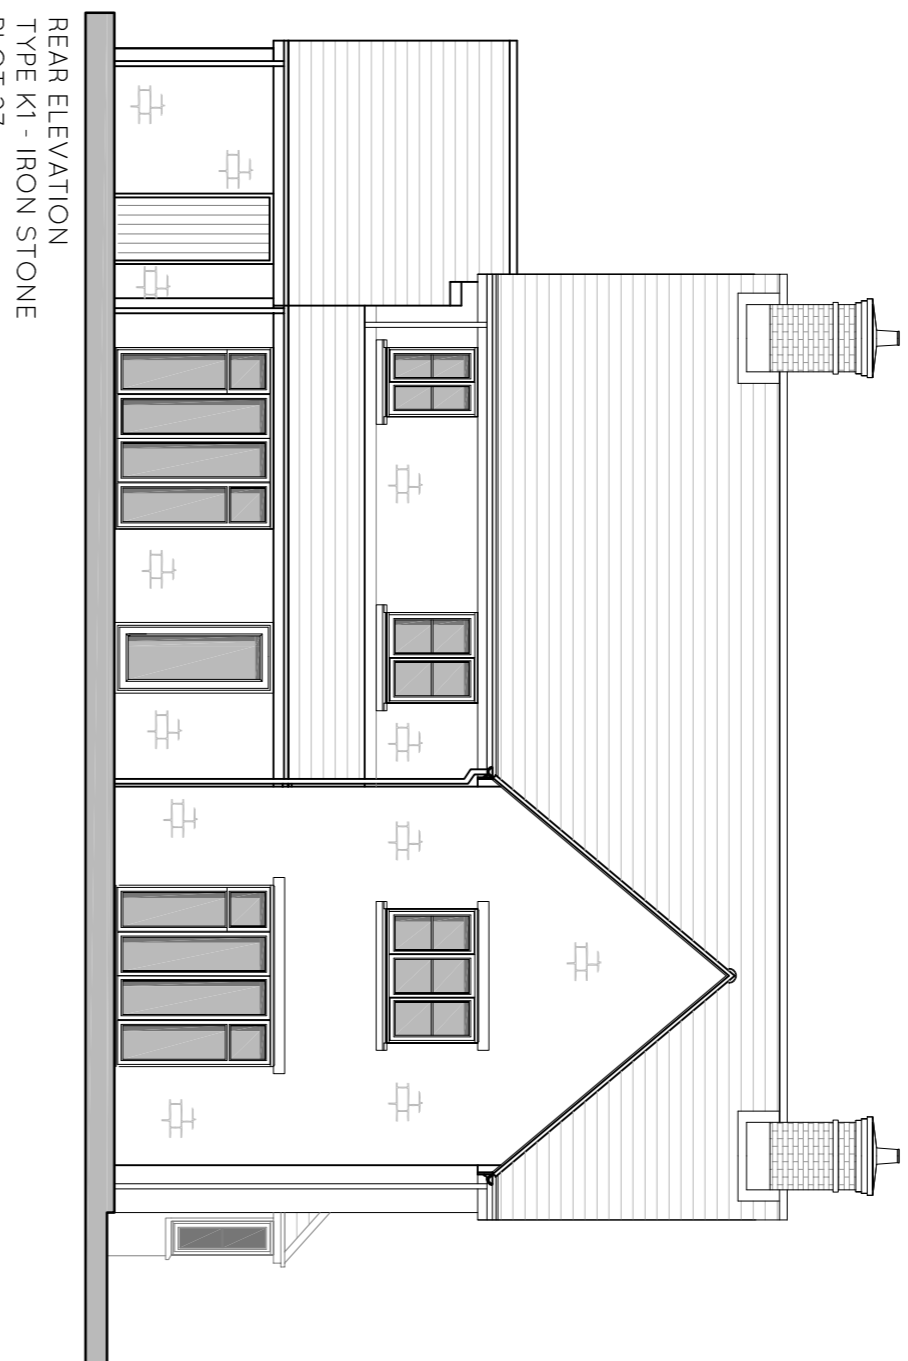


REAR ELEVATION  
TYPE K1 - IRON STONE  
PLOT 27

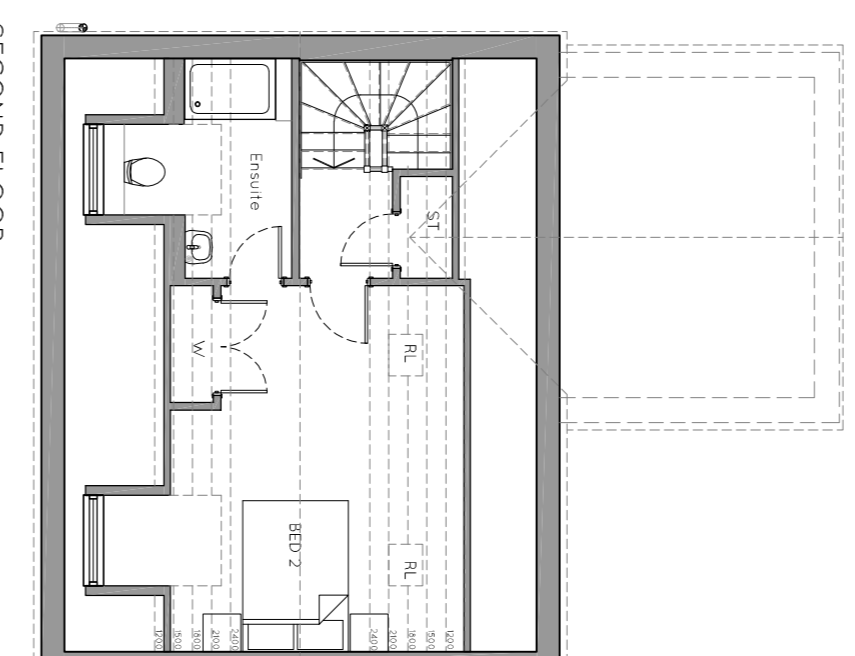


SECOND FLOOR  
TYPE J - BRICK  
PLOTS 28 & 38 READ HANDED

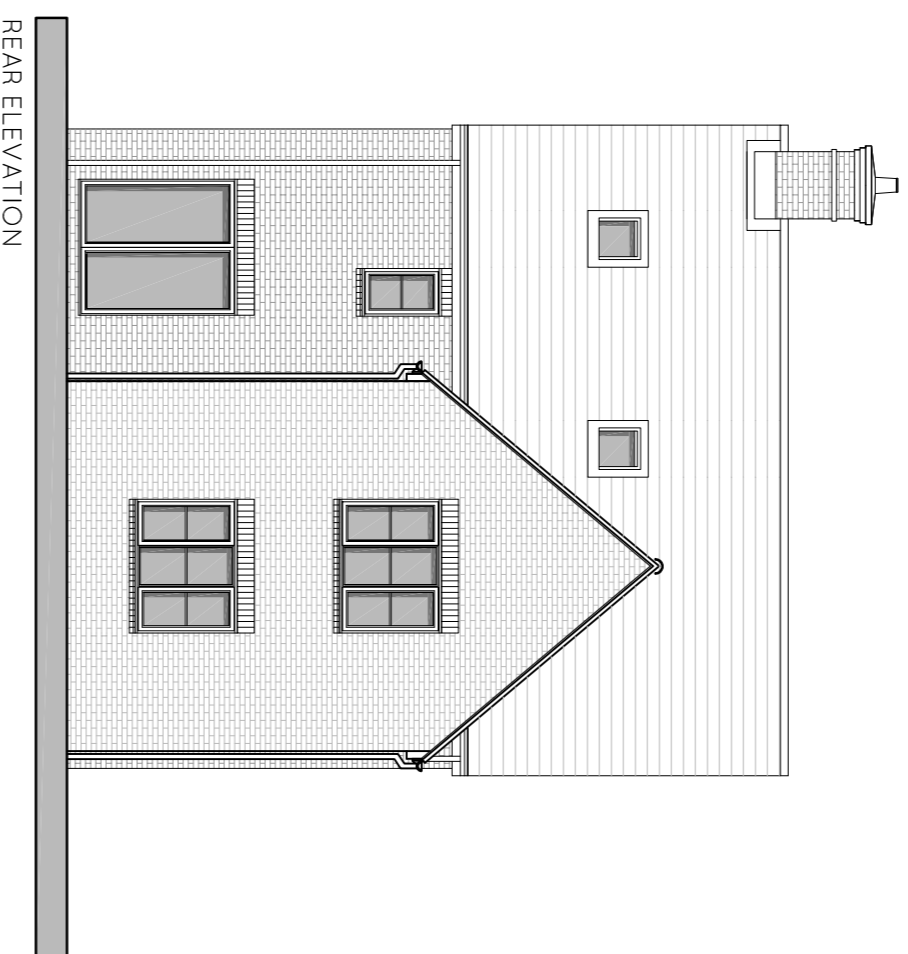


REAR ELEVATION  
TYPE J - BRICK  
PLOTS 28 & 38 READ HANDED

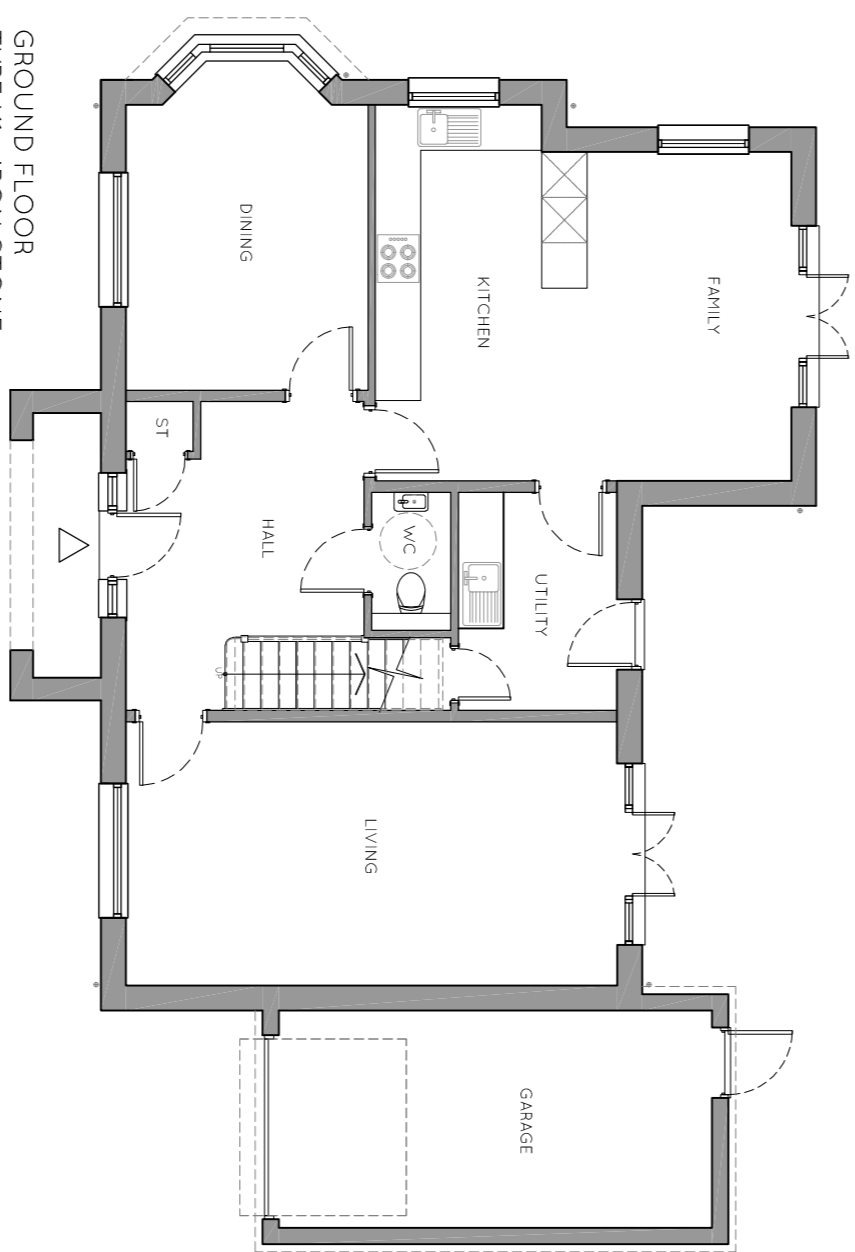


GROUND FLOOR  
TYPE K1 - IRON STONE  
PLOT 27

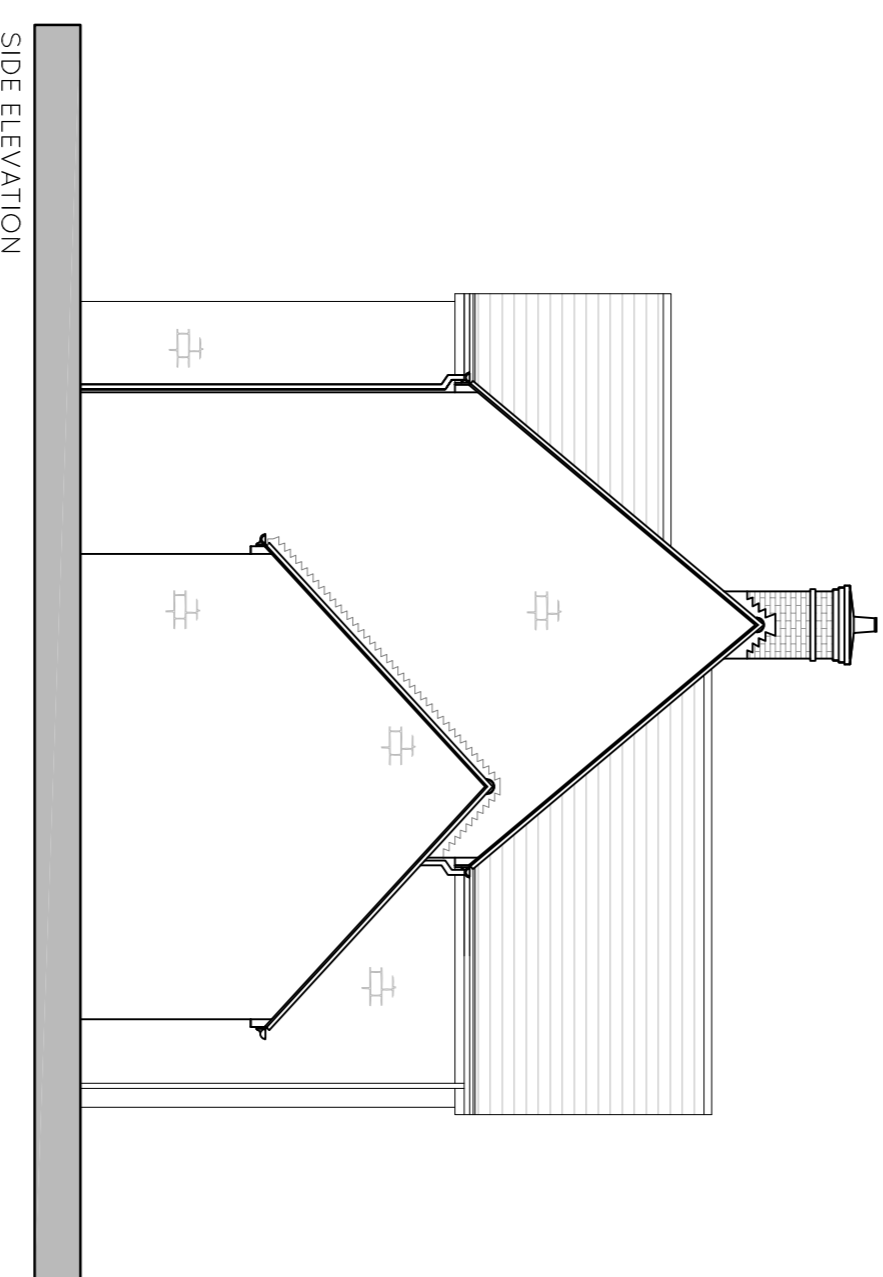

SIDE ELEVATION  
TYPE K1 - IRON STONE  
PLOT 27

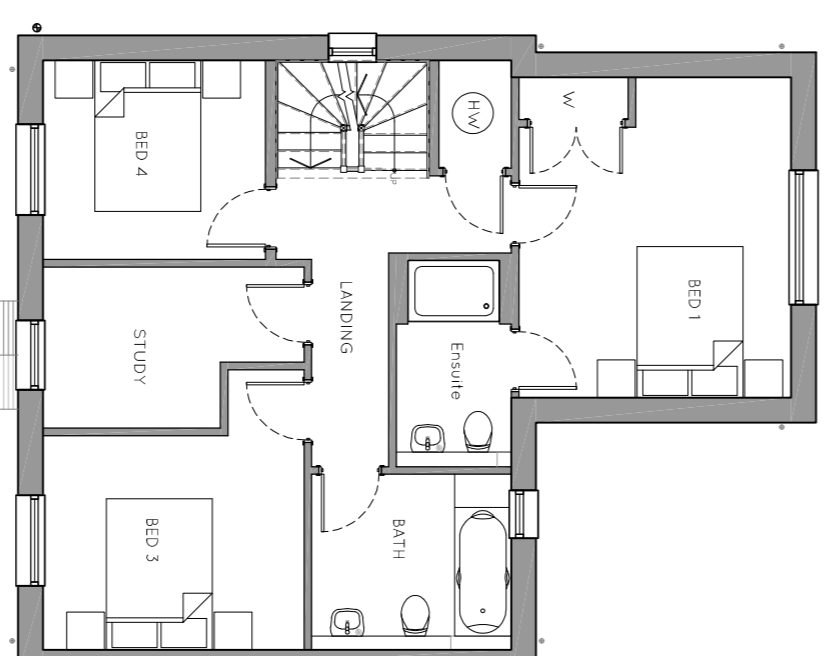


FIRST FLOOR  
TYPE J - BRICK  
PLOTS 28 & 38 READ HANDED

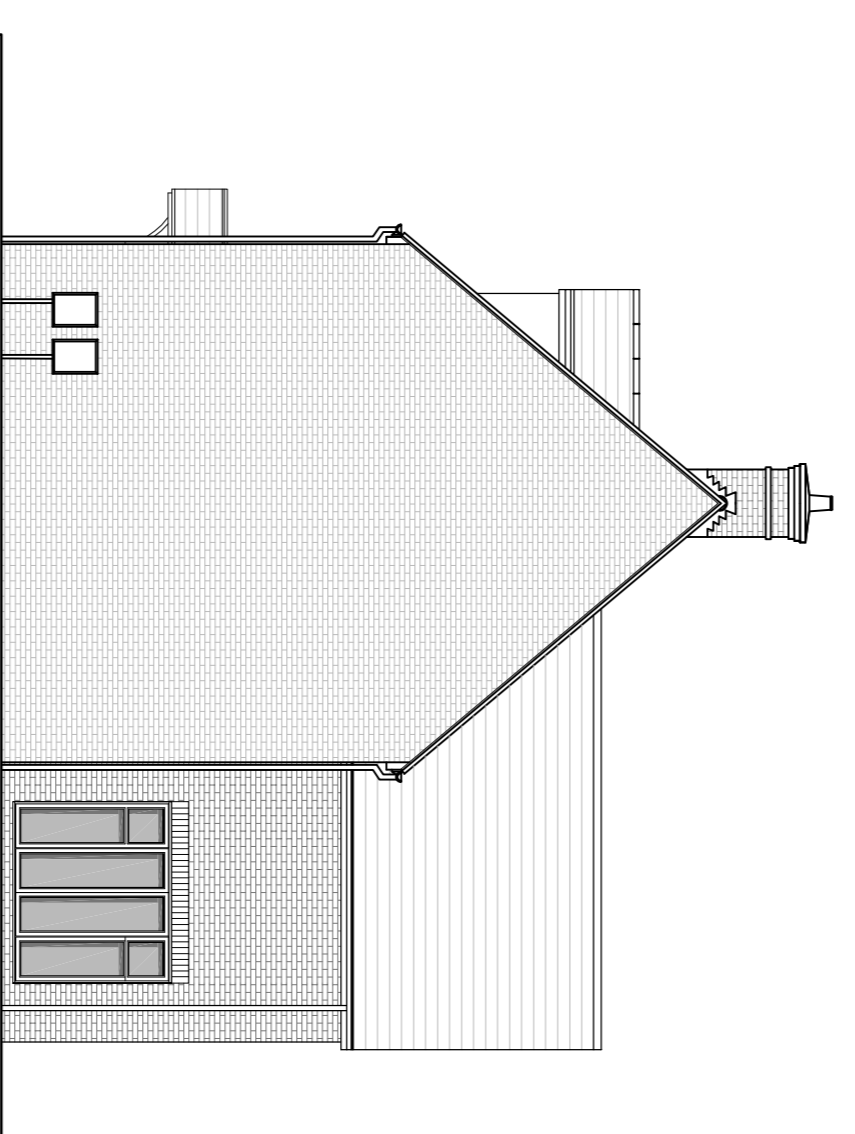


SIDE ELEVATION  
TYPE J - BRICK  
PLOTS 28 & 38 READ HANDED



SIDE ELEVATION  
TYPE K1 - IRON STONE  
PLOT 27

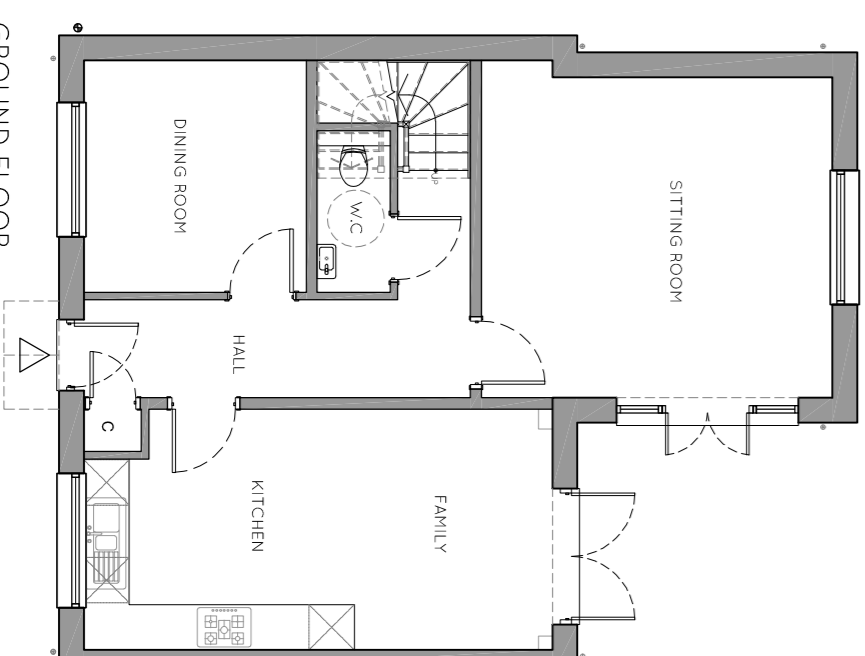

GROUND FLOOR  
TYPE J - BRICK  
PLOTS 28 & 38 READ HANDED

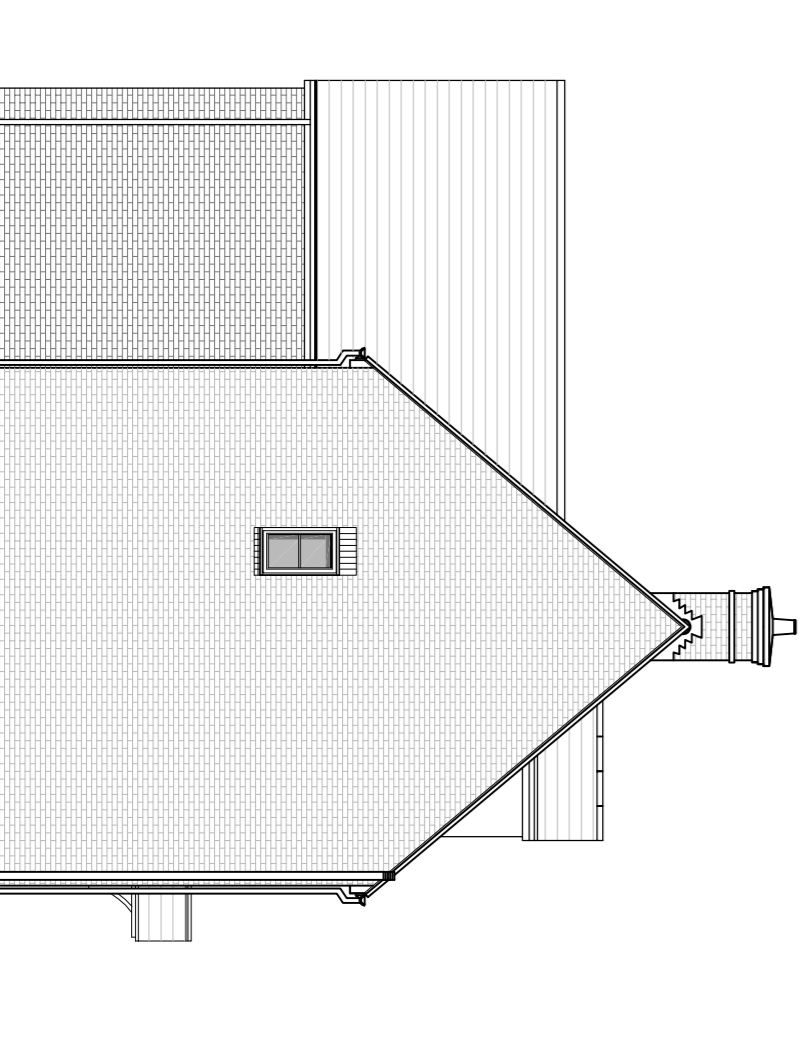

SIDE ELEVATION  
TYPE J - BRICK  
PLOTS 28 & 38 READ HANDED

REV	DATE	DESCRIPTION
A	03.03.16	Window amendments to Plot 39 (plots 28 & 38)

Rev	Date	Drawn	Checked

**CALA GROUP LIMITED**  
 140 Woodlands, Stockport, Cheshire, SK11 7DT  
 Tel: 0161 275 1234  
 Fax: 0161 275 1235  
 E-mail: sales@calahomes.com

<b>Plot 27</b> Plots 28 & 38 Read as handed!	Site No.
	Site No.

Scale	1:100 @ A1	Dwg No.	CFB_FUL_PIN_201
Date	14.02.2016	Rev	A
Drawn	SK		

Colefield Farm, Bodicote  
 Plot 27  
 Plots 28 & 38 Read as handed!