






- KEY** BS 5837 : 2012 Categories
-  Tree Category A - High Quality
  -  Tree Category B - Moderate Quality
  -  Tree Category C - Low Quality
  -  Tree Category U - Unsuitable for Retention
  -  Root Protection Area to BS:5837:2012

**Note:** The original of this drawing was produced in colour - a monochrome copy should not be relied upon.


**Sheet 5 of 10**  
**Heyford Park**  
**Tree Survey and Constraints Plan**






Drawing Ref: **D.0340\_04-C**  
 Client : **Dorchester Group**

1 : 500 @ A1  
 24th March 2014  
 Team PC/DP/AD

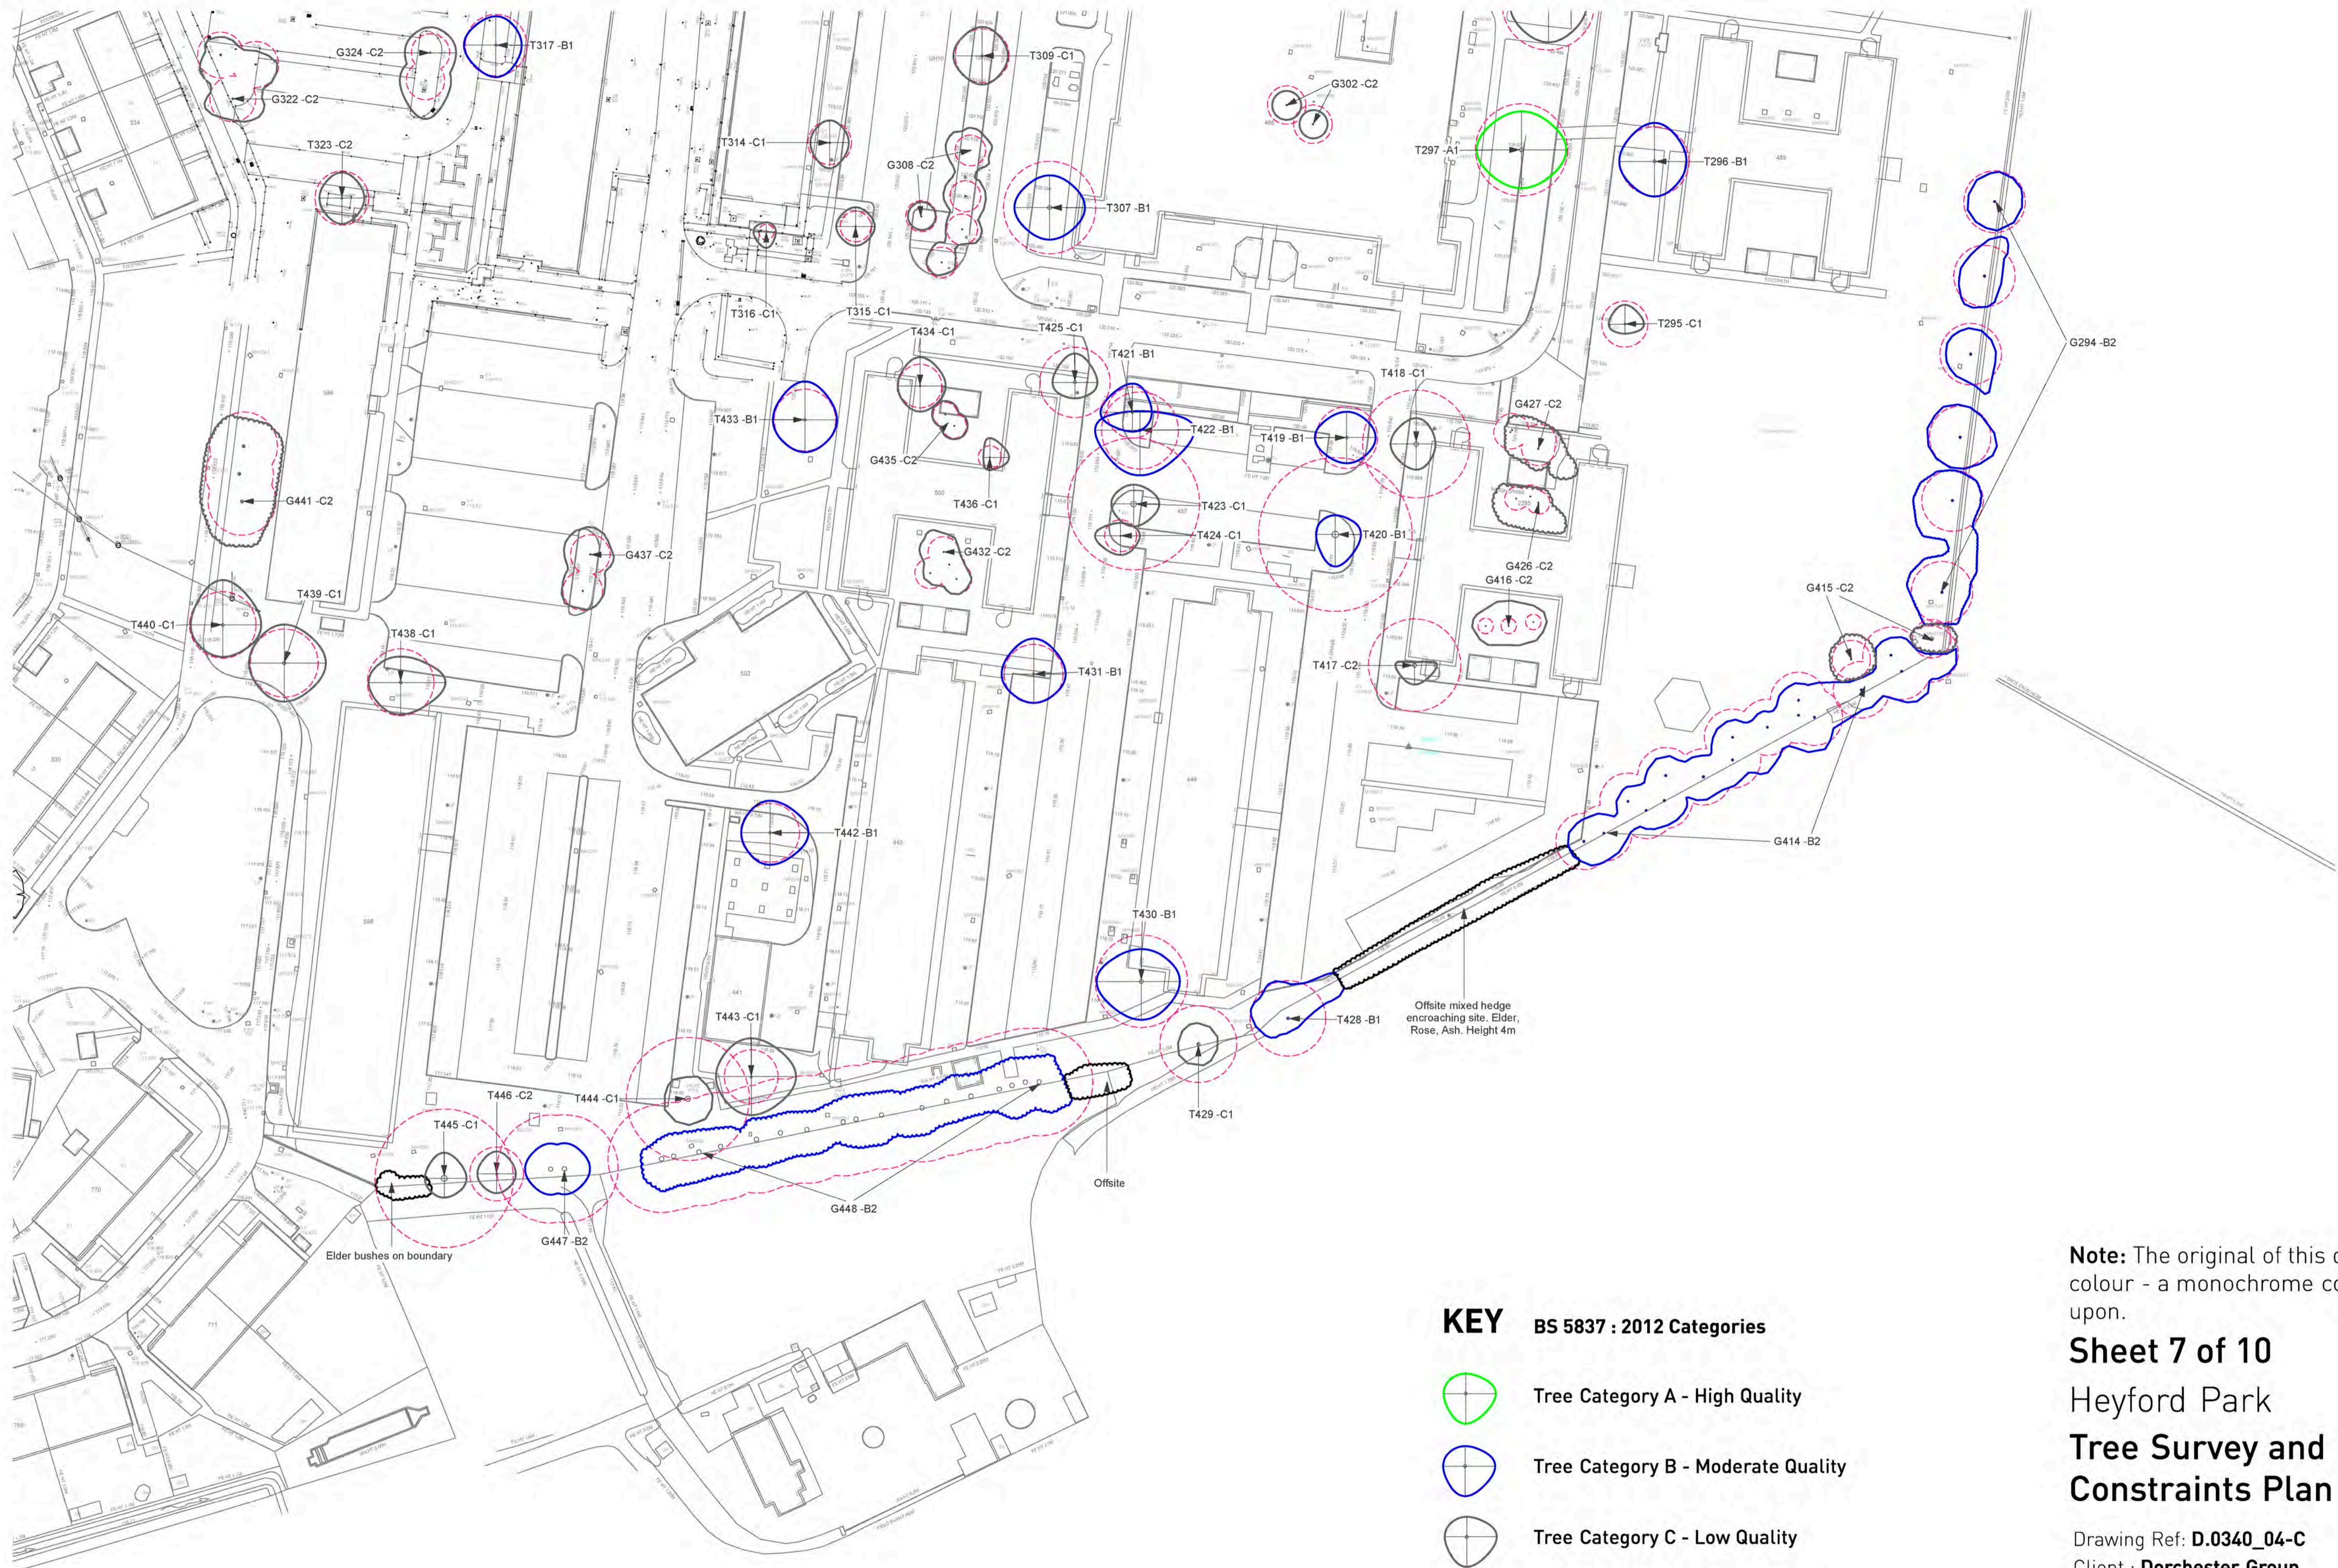





- KEY** BS 5837 : 2012 Categories
-  Tree Category A - High Quality
  -  Tree Category B - Moderate Quality
  -  Tree Category C - Low Quality
  -  Tree Category U - Unsuitable for Retention
  -  Root Protection Area to BS:5837:2012

**Note:** The original of this drawing was produced in colour - a monochrome copy should not be relied upon.

**Sheet 7 of 10**  
**Heyford Park**  
**Tree Survey and**  
**Constraints Plan**

Drawing Ref: **D.0340\_04-C**  
 Client : **Dorchester Group**

1 : 500 @ A1  
 24th March 2014  
 Team PC/DP/AD







- KEY** BS 5837 : 2012 Categories
- Tree Category A - High Quality
  - Tree Category B - Moderate Quality
  - Tree Category C - Low Quality
  - Tree Category U - Unsuitable for Retention
  - - - Root Protection Area to BS:5837:2012

**Note:** The original of this drawing was produced in colour - a monochrome copy should not be relied upon.

**Sheet 9 of 10**  
**Heyford Park**  
**Tree Survey and**  
**Constraints Plan**

Drawing Ref: **D.0340\_04-C**  
 Client : **Dorchester Group**

1 : 500 @ A1  
 24th March 2014  
 Team PC/DP/AD



