


Overview Sheet
Heyford Park
Tree Survey and Constraints Plan

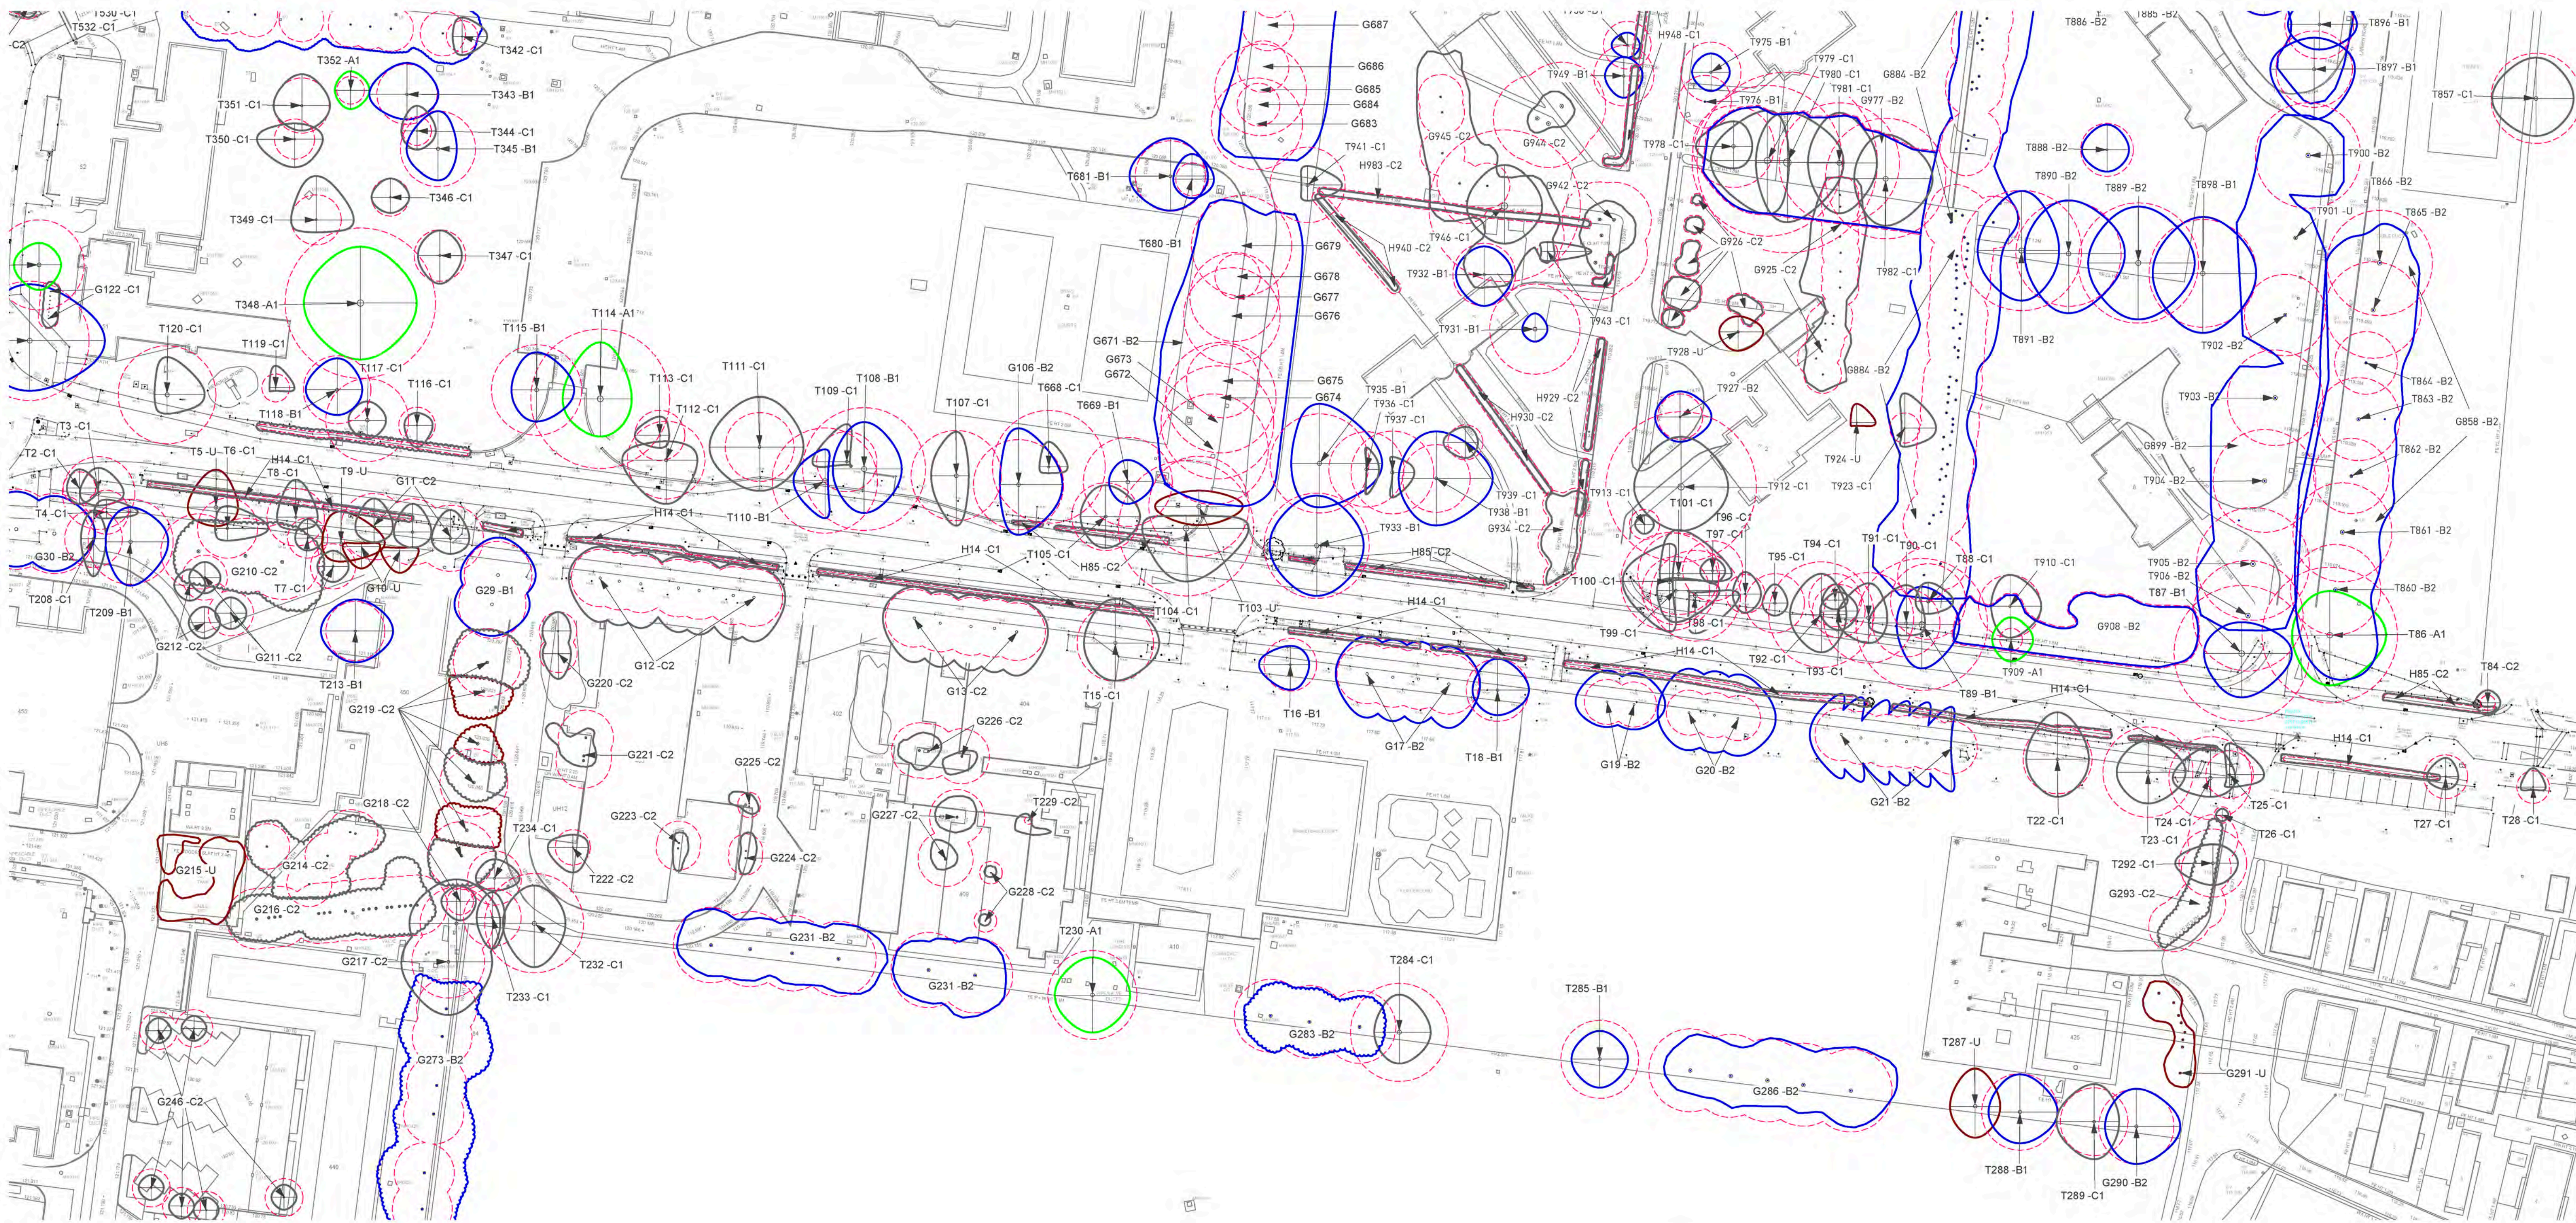




Drawing Ref: **D.0340_04-B**
Client : **Dorchester Group**

1 : 500 @ A1
24th March 2014
Team PC/DP/AD







Note: The original of this drawing was produced in colour - a monochrome copy should not be relied upon.

- KEY** BS 5837 : 2012 Categories
-  Tree Category A - High Quality
 -  Tree Category B - Moderate Quality
 -  Tree Category C - Low Quality
 -  Tree Category U - Unsuitable for Retention
 -  Root Protection Area to BS:5837:2012

Sheet 1 of 10
Heyford Park
Tree Survey and Constraints Plan

Drawing Ref: **D.0340_04-C**
 Client : **Dorchester Group**
 1 : 500 @ A1
 24th March 2014
 Team PC/DP/AD

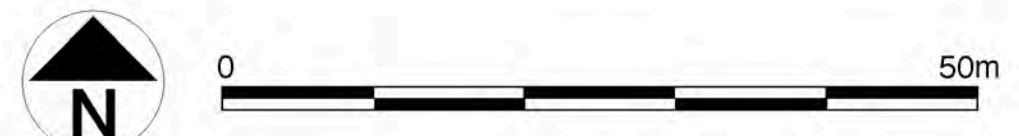

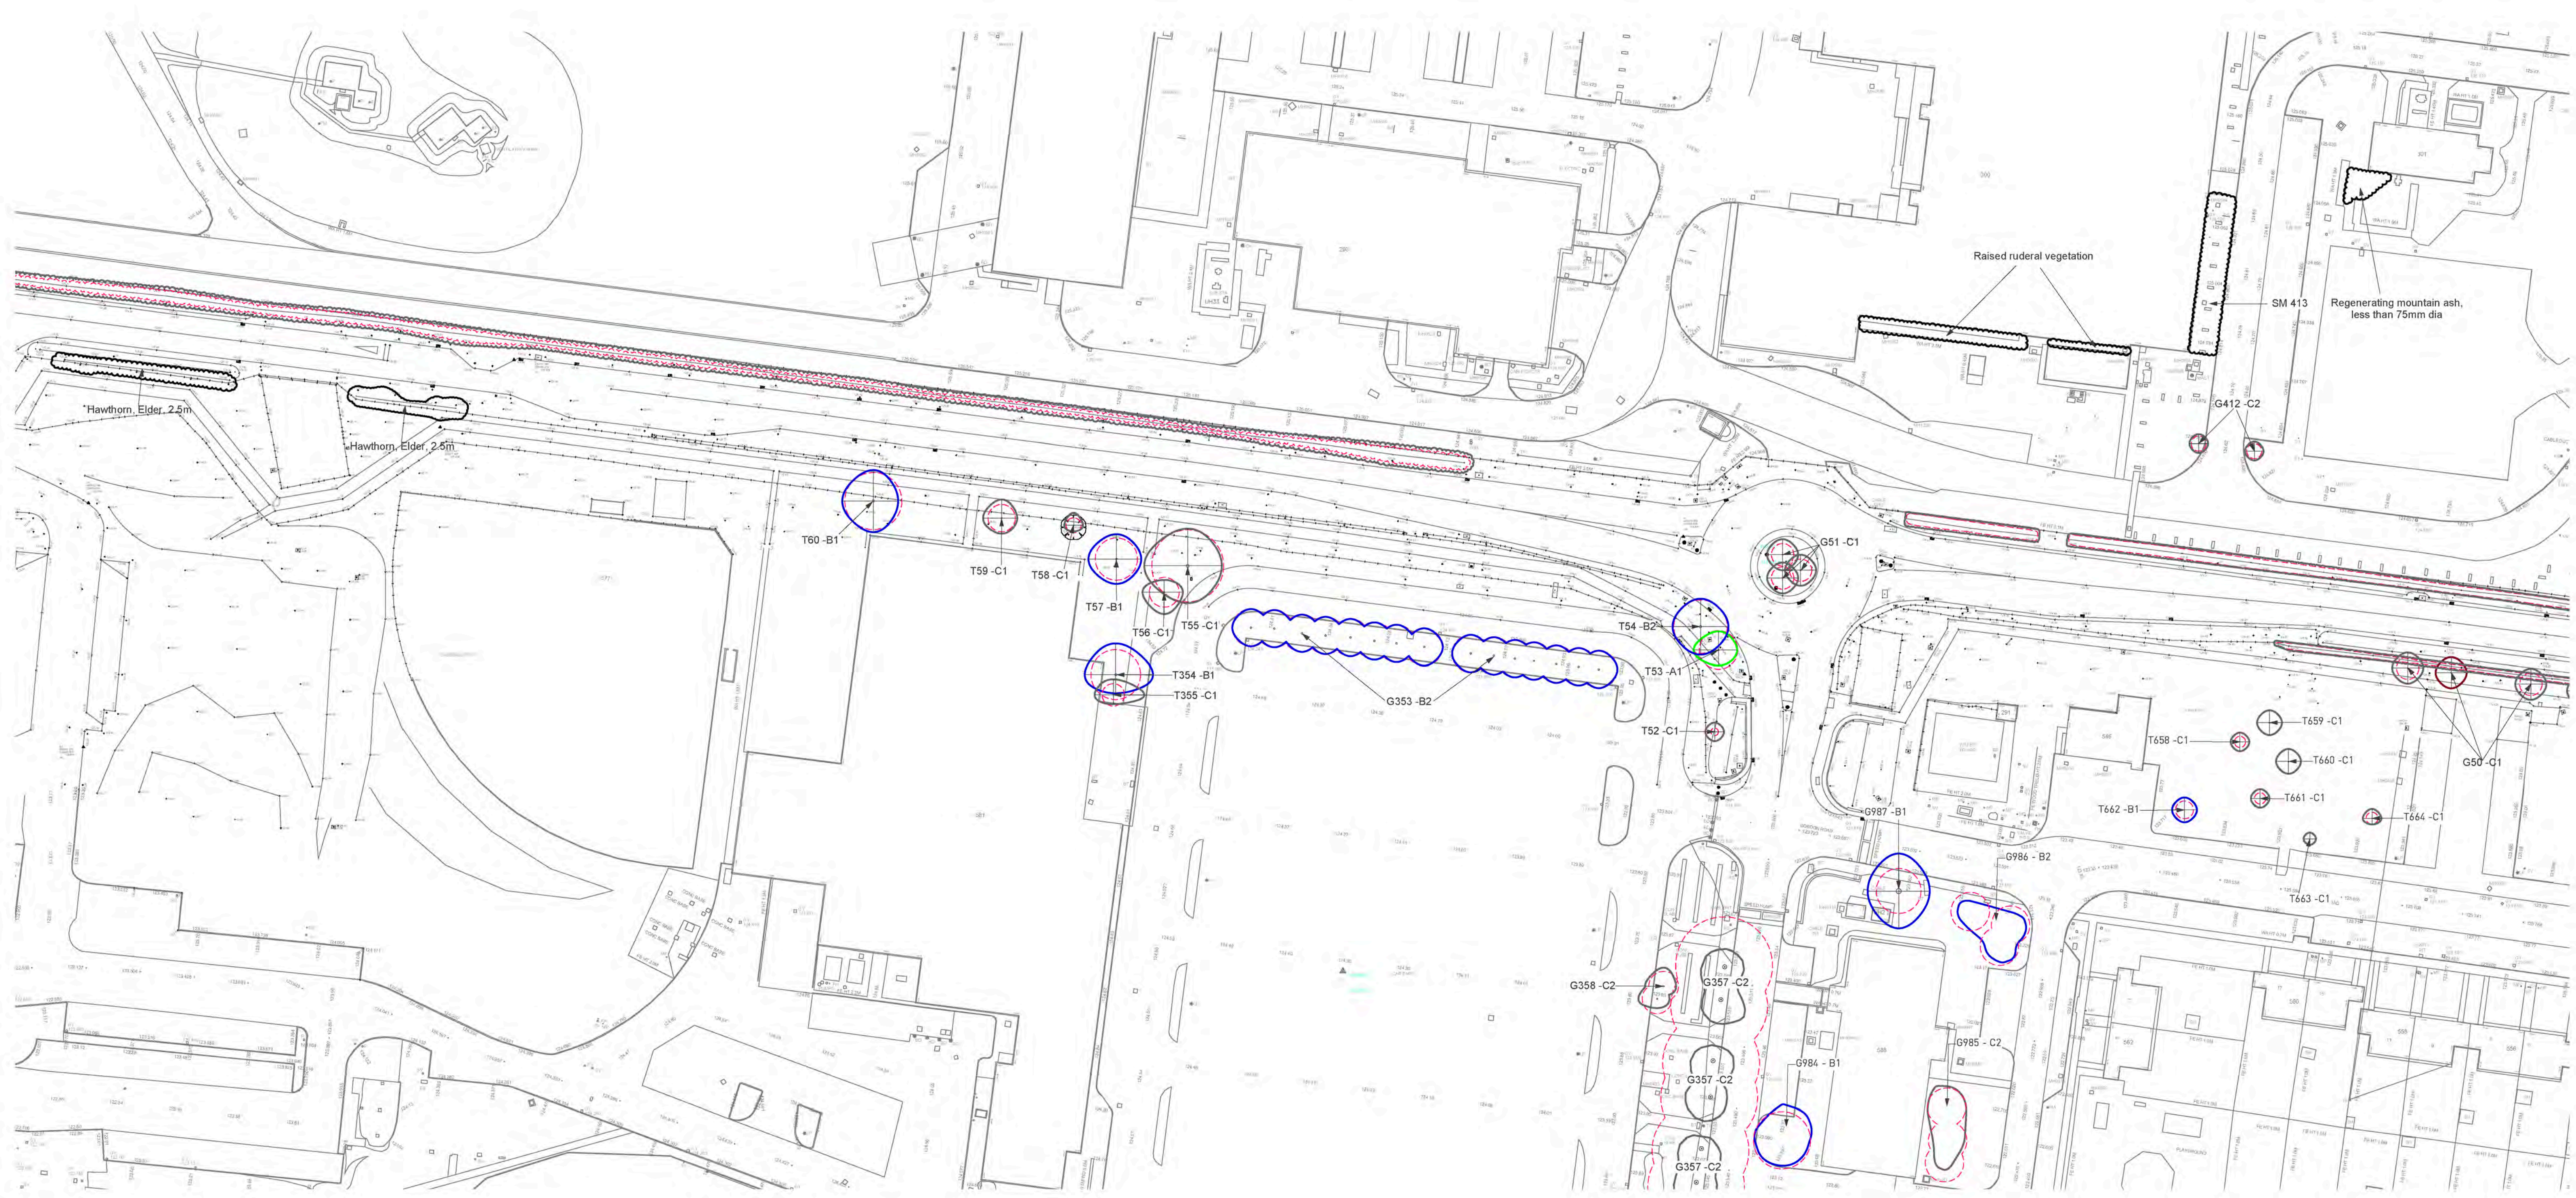

Note: The original of this drawing was produced in colour - a monochrome copy should not be relied upon.


Sheet 3 of 10
Heyford Park
Tree Survey and Constraints Plan






Drawing Ref: **D.0340_04-C**
 Client : **Dorchester Group**

1 : 500 @ A1
 24th March 2014
 Team PC/DP/AD

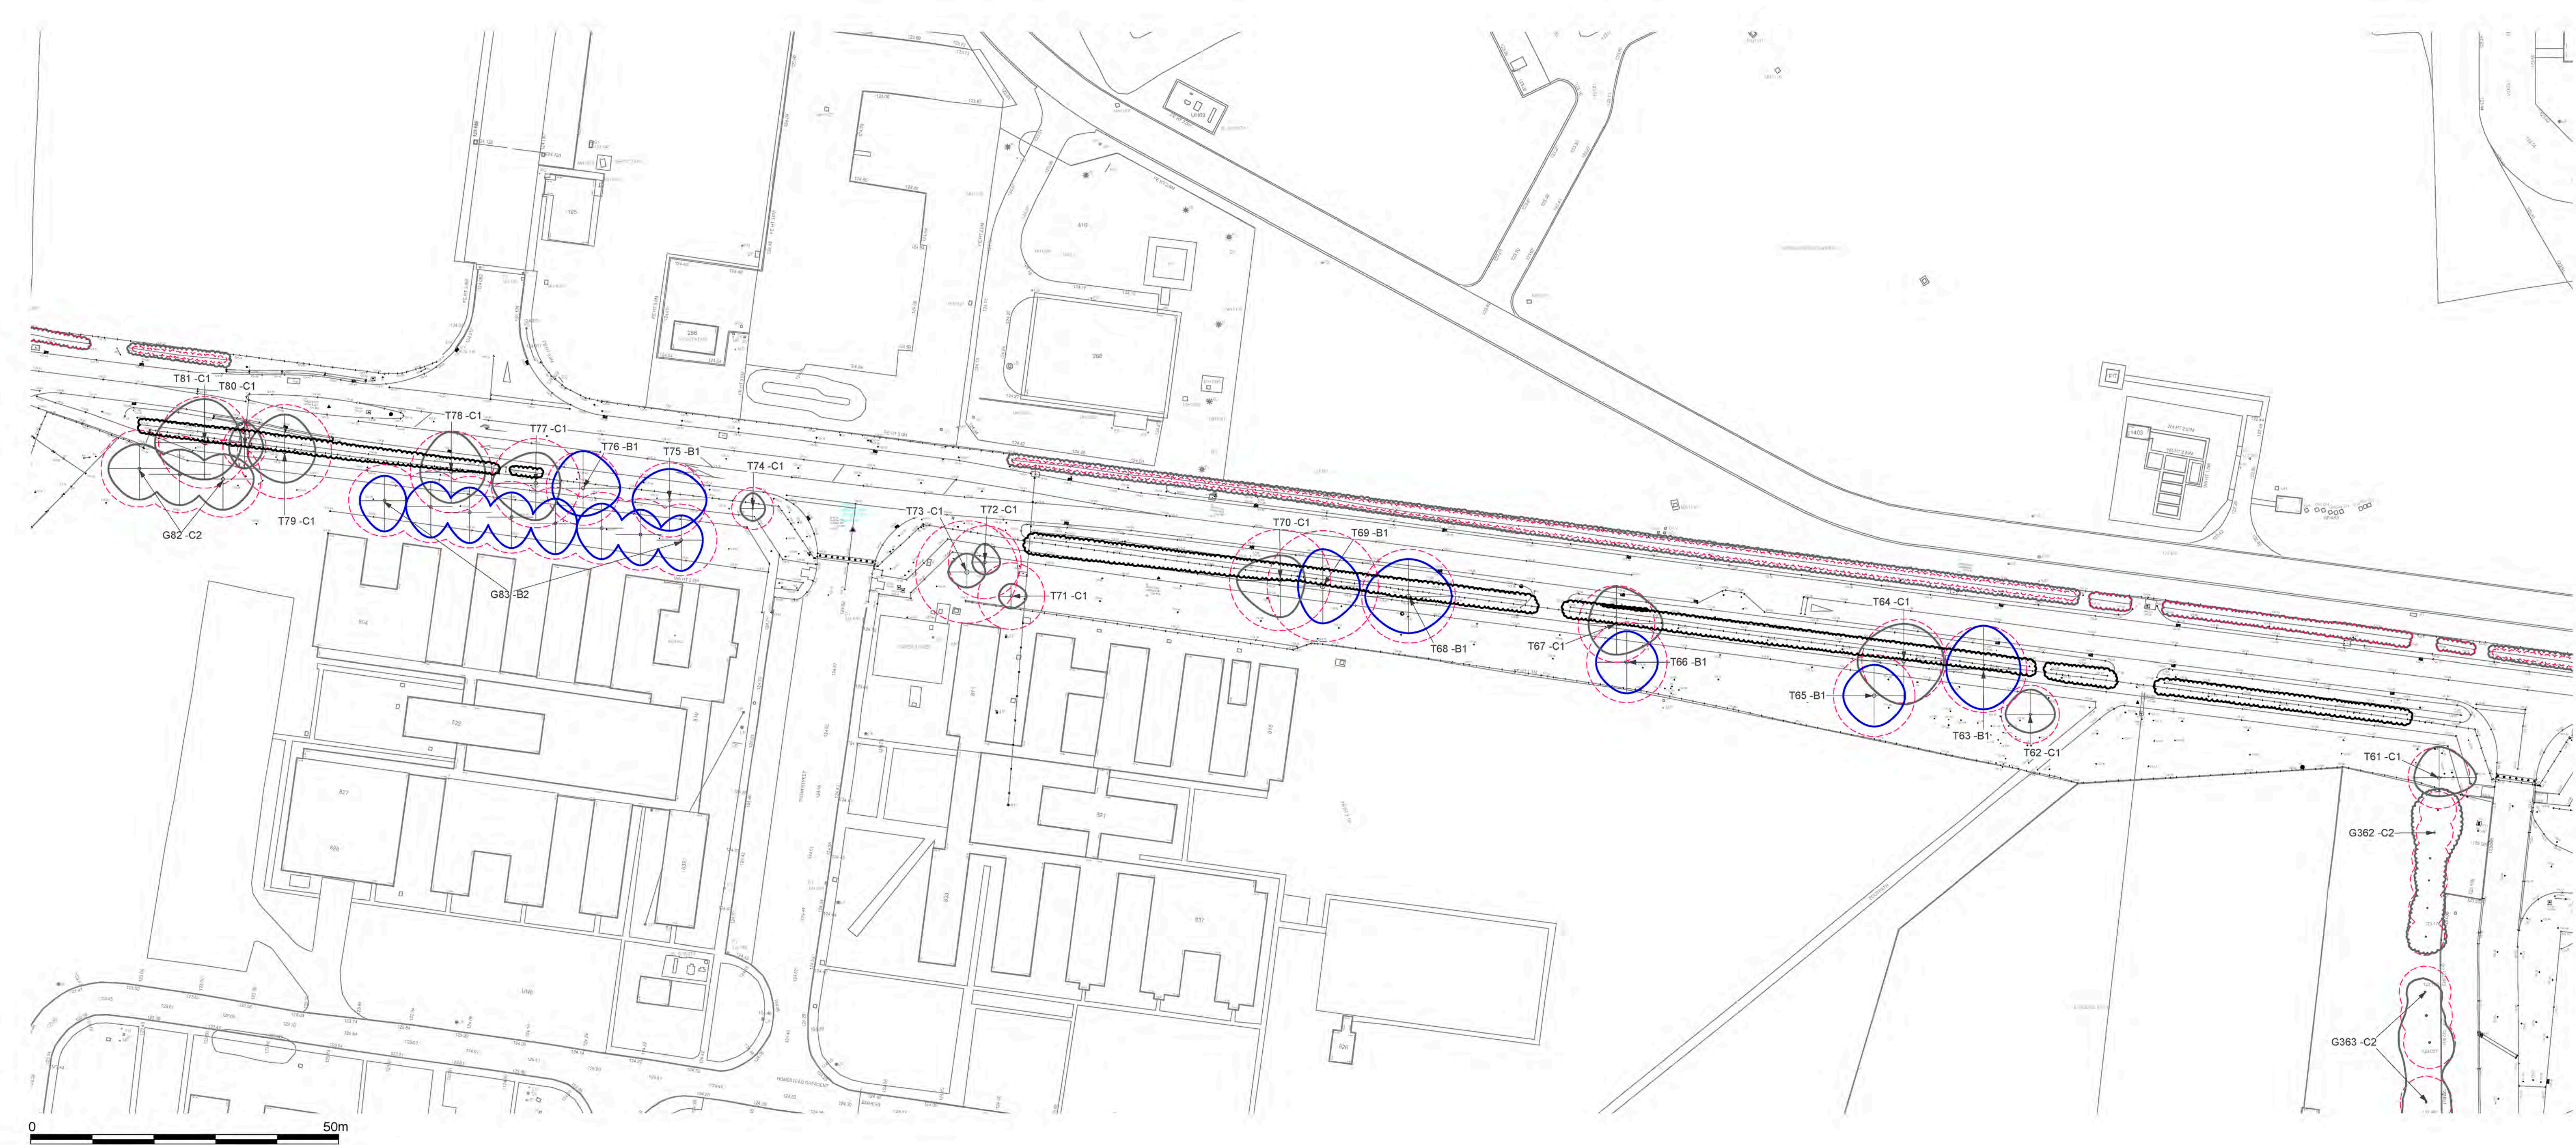

- KEY** **BS 5837 : 2012 Categories**
-  Tree Category A - High Quality
 -  Tree Category B - Moderate Quality
 -  Tree Category C - Low Quality
 -  Tree Category U - Unsuitable for Retention
 -  Root Protection Area to BS:5837:2012
-  N



- KEY** BS 5837 : 2012 Categories
-  Tree Category A - High Quality
 -  Tree Category B - Moderate Quality
 -  Tree Category C - Low Quality
 -  Tree Category U - Unsuitable for Retention
 -  Root Protection Area to BS:5837:2012

Note: The original of this drawing was produced in colour - a monochrome copy should not be relied upon.

Sheet 4 of 10
 Heyford Park
Tree Survey and Constraints Plan

Drawing Ref: **D.0340_04-C**
 Client : **Dorchester Group**

1 : 500 @ A1
 24th March 2014
 Team PC/DP/AD

